


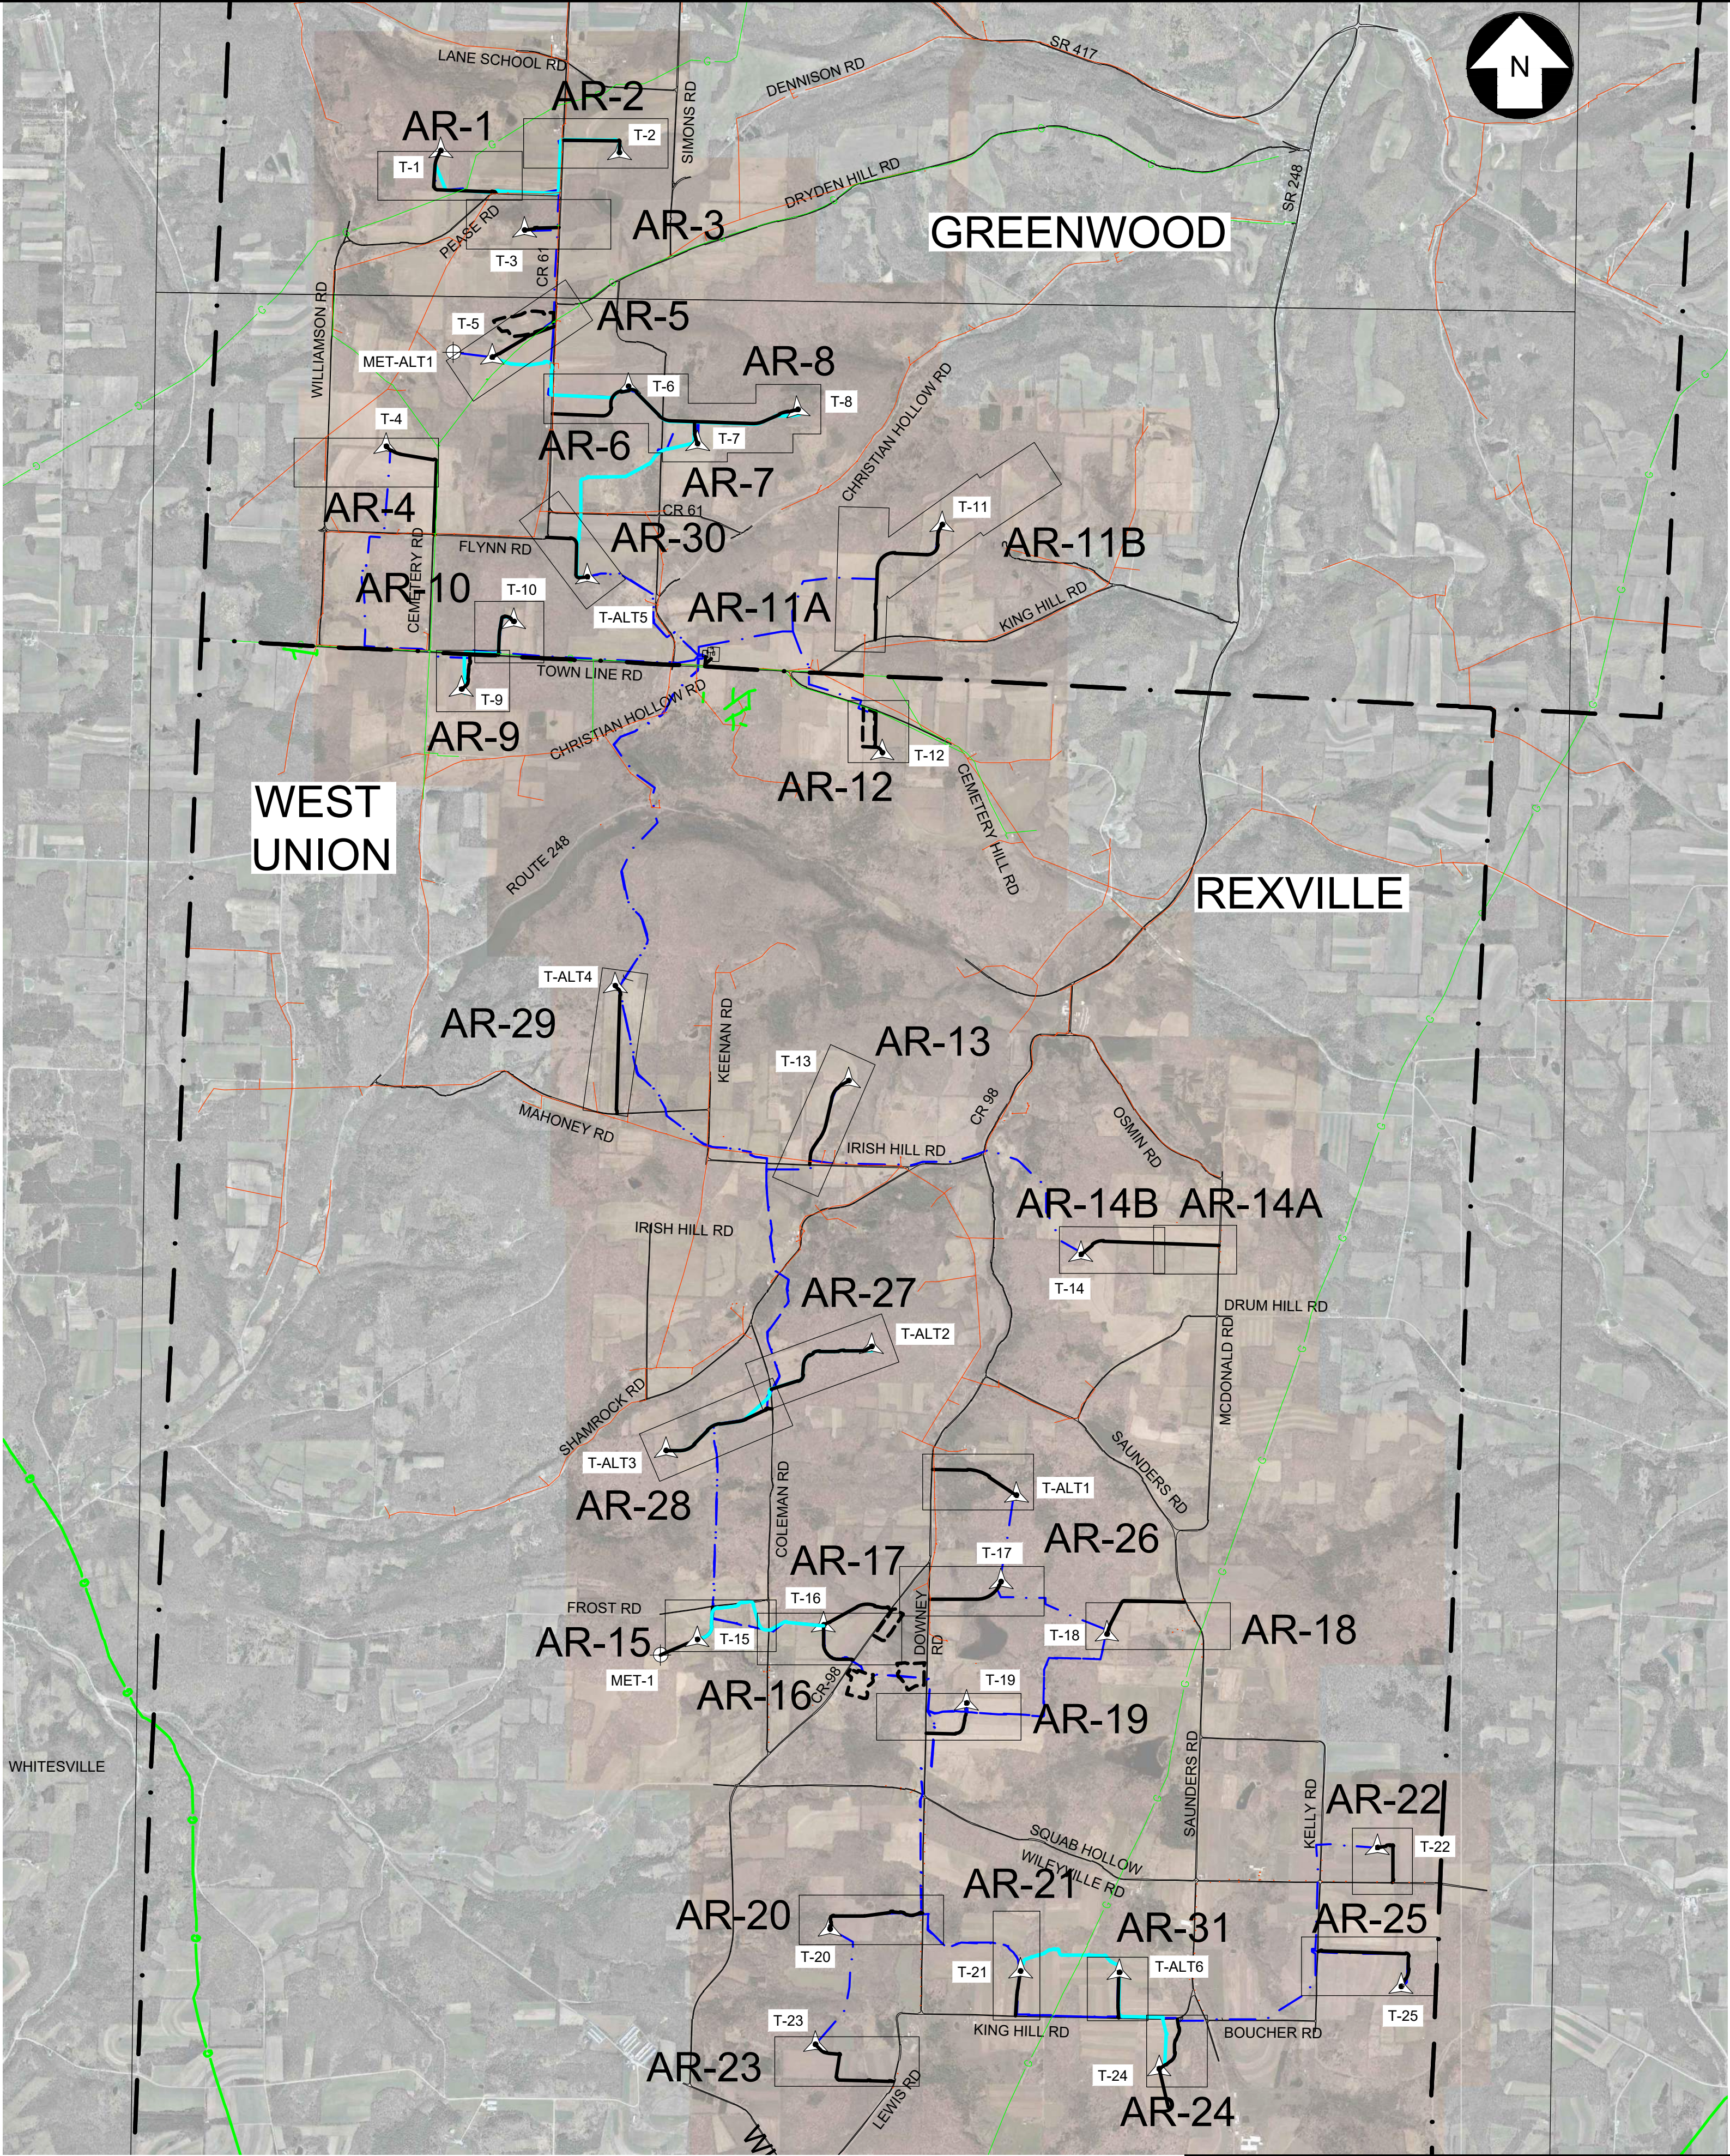

LEGEND - AR-0 THRU AR-31 SHEETS

PROPOSED

T-1

SM01

1A

1B

2A

2B

MET

2200

2200

2.0%

TOF

SF

G

G

G

TOWN LINE - NY CIVIL BOUNDARIES

APPROXIMATE PROPERTY LINE

TURBINE

MET TOWER

TEMPORARY ACCESS ROAD / PAD

PERMANENT GRAVEL ROAD

TRANSMISSION LINE

COLLECTION LINE

CIRCUIT 1A

CIRCUIT 1B

CIRCUIT 2A

CIRCUIT 2B

MET CIRCUIT

CENTERLINE

CONTOUR

TEMPORARY CONTOUR

CLEARING LIMIT

LIMIT OF DISTURBANCE

SLOPE AND DIRECTION

TOP OF FOUNDATION

USDA SSURGO SOILS

STEUBEN COUNTY FEMA 100 YR FLOOD HAZARD AREA - ZONE A

TRC DELINEATED STREAM CENTERLINE

TRC DELINEATED STREAM

TRC DELINEATED WETLAND

ELECTRICAL LINE

GAS LINE

WATER LINE

TREE LINE

SILT FENCE

WATER BAR

CULVERT

CONSTRUCTION ENTRANCE

TIMBER STAGING AREA

PERMEABLE ROAD BASE

DITCH TURNOUT / FLOW DIFFUSER TO VEGETATED FILTER STRIP

EXISTING GAS UTILITIES

EXISTING ELECTRIC UTILITIES

EXISTING


MdB

WoC

E

G

W

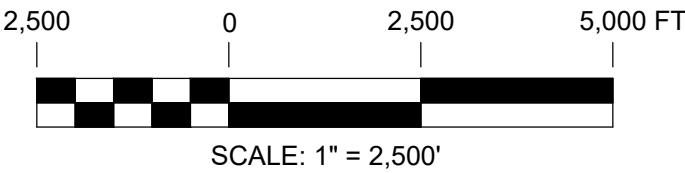


PRELIMINARY NOT FOR CONSTRUCTION

UNDER NEW YORK STATE EDUCATION LAW ARTICLE 145 (ENGINEERING), SECTION 7209 (2), IT IS A VIOLATION OF THE LAW FOR ANY PERSON, UNLESS ACTING UNDER THE DIRECTION OF A LICENSED PROFESSIONAL ENGINEER, TO ALTER THIS DOCUMENT.

		249 Western Avenue Augusta, ME 04330		PROJECT NO: 246409		
REV	DESCRIPTION	DATE	DES	CHK	APP	
E	PERMIT AMENDMENT	02/12/21	BNP	JWH	AMW	
D	IFCR COMPLIANCE FILING	05/30/19	DED	PMM	AMW	
C	ISSUED FOR CLIENT REVIEW	03/02/18	DED	PMM	AMW	
B	PRE-FINAL CLIENT REVIEW	08/04/17	DED	PMM	AW	


PMM DESIGNED	ACCESS ROAD ORIENTATION MAP			
DED DRAWN	EIGHT POINT WIND ENERGY CENTER			
AMW CHECKED	EIGHT POINT WIND, LLC			
AJW APPROVED	GREENWOOD / WEST UNION NEW YORK			
REVIEW 1	03/17 DATE		AR-0	REV. E
REVIEW 2	1" = 2500' SCALE			



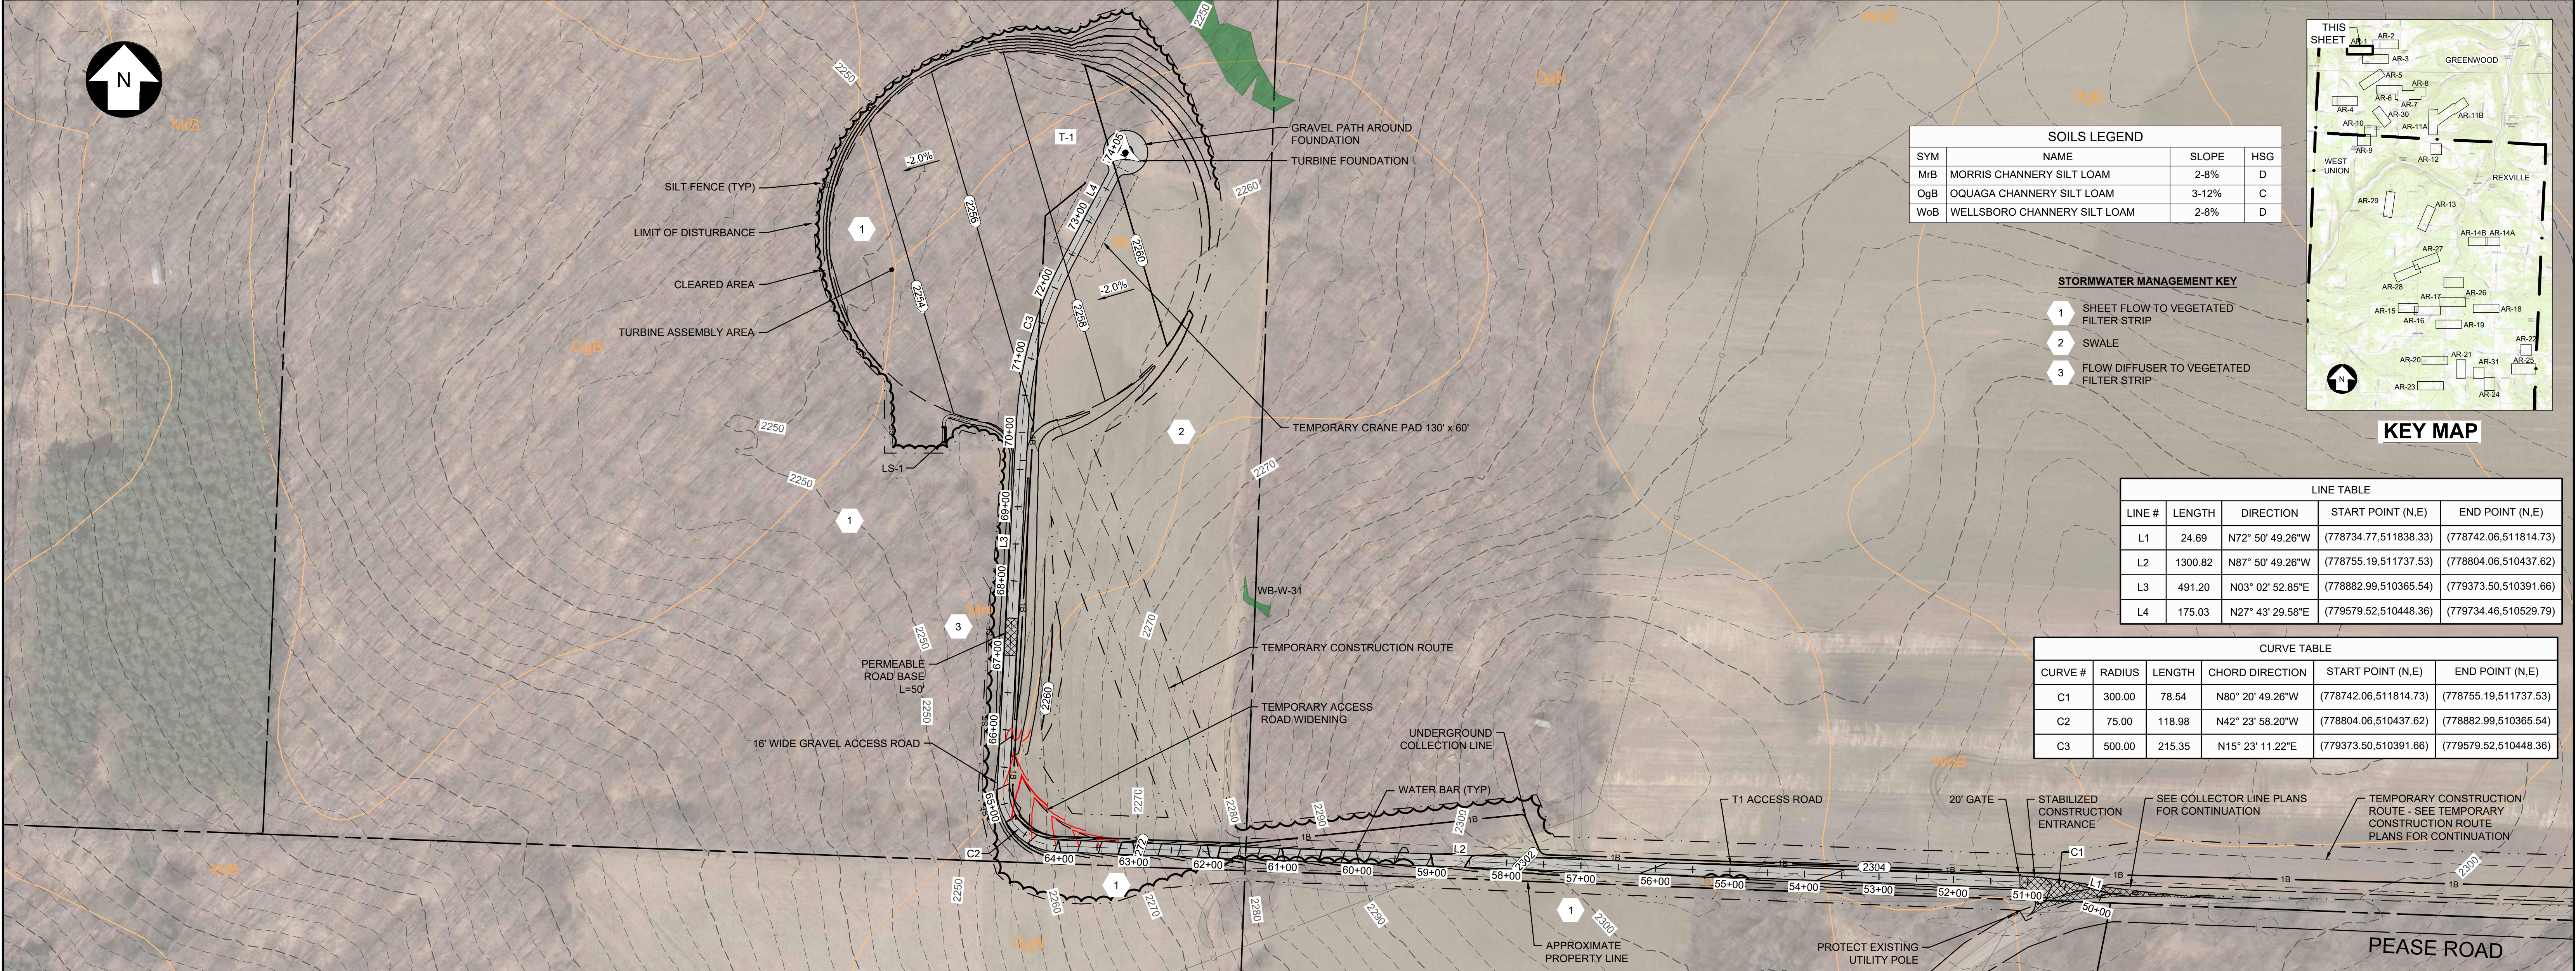

T-1 ACCESS ROAD PLAN

SCALE: 1" = 100'

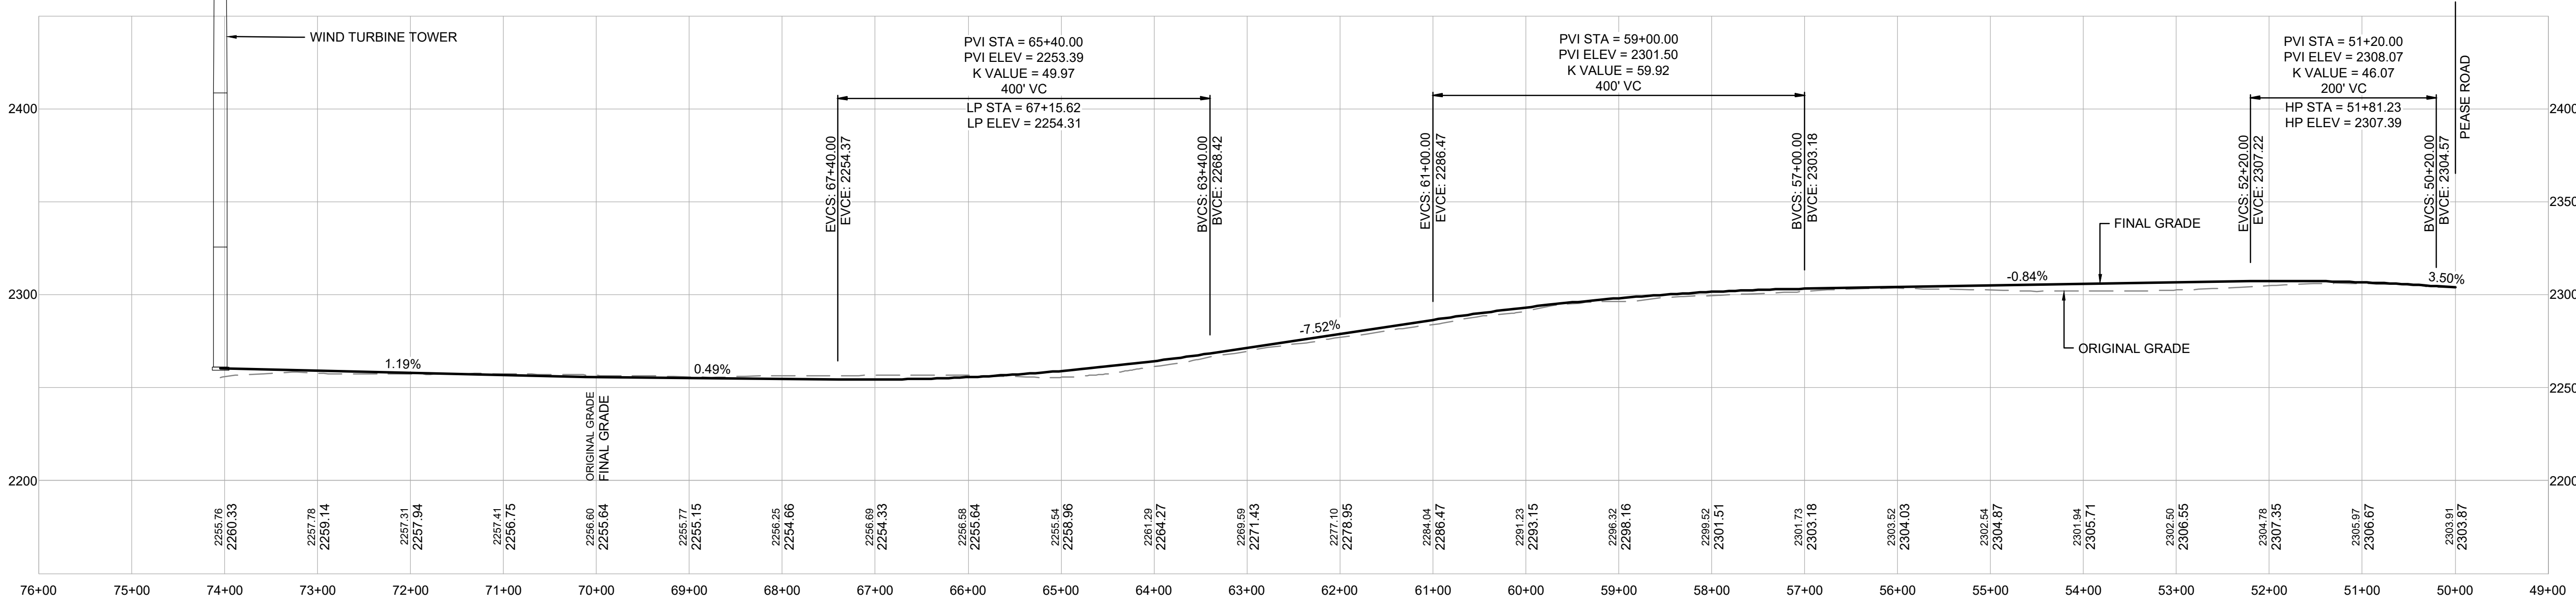

T-1 ACCESS ROAD PROFILE

SCALE: H 1" = 100'
V 1" = 50'

PRELIMINARY NOT FOR CONSTRUCTION

UNDER NEW YORK STATE EDUCATION LAW ARTICLE 145 (ENGINEERING), SECTION 7209 (2), IT IS A VIOLATION OF THE LAW FOR ANY PERSON, UNLESS ACTING UNDER THE DIRECTION OF A LICENSED PROFESSIONAL ENGINEER, TO ALTER THIS DOCUMENT.

249 Western Avenue
Augusta, ME 04330

PROJECT NO: 246409

REV	DESCRIPTION	DATE	DES	CHK	APP
E	PERMIT AMENDMENT	02/12/21	BNP	JWH	AMW
D	PERMIT AMENDMENT	12/18/20	CMW	RAY	RAY
C	ISSUED FOR REGULATORY REVIEW	06/03/19	DED	PMM	AMW
B	ISSUED FOR CLIENT REVIEW	05/24/19	DED	PMM	AMW

PMM
DESIGNED

DED
DRAWN


AW
CHECKED

AJW
APPROVED

REVIEW 1
DATE
REVIEW 2
SCALE

T-1 ACCESS ROAD
PLAN AND PROFILE
EIGHT POINT WIND ENERGY CENTER
EIGHT POINT WIND, LLC
GREENWOOD / WEST UNION
NEW YORK

AR-1
REV.
E

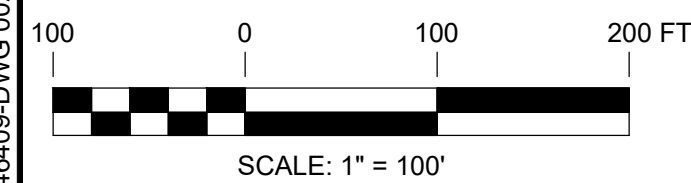

UNDER NEW YORK STATE EDUCATION LAW ARTICLE 145 (ENGINEERING), SECTION 7209 (2), IT IS A VIOLATION OF THE LAW FOR ANY PERSON, UNLESS ACTING UNDER THE DIRECTION OF A LICENSED PROFESSIONAL ENGINEER, TO ALTER THIS DOCUMENT.





STORMWATER MANAGEMENT KEY

1 SHEET FLOW TO VEGETATED FILTER STRIP

2 SWALE

3 FLOW DIFFUSER TO VEGETATED FILTER STRIP

PMM DESIGNED	T-2 ACCESS ROAD					
DGD DRAWN	PLAN AND PROFILE					
AMW CHECKED	EIGHT POINT WIND ENERGY CENTER					
AJW APPROVED	EIGHT POINT WIND, LLC					
	GREENWOOD / WEST UNION				NEW YORK	
REVIEW 1	03/17 DATE		AR-2			REV
REVIEW 2	AS NOTED					E

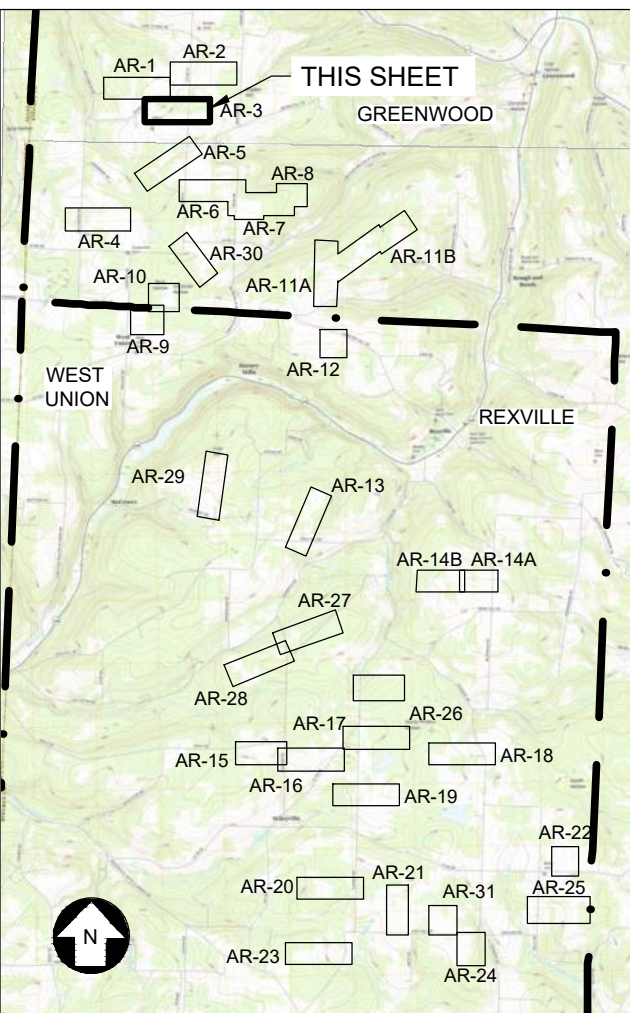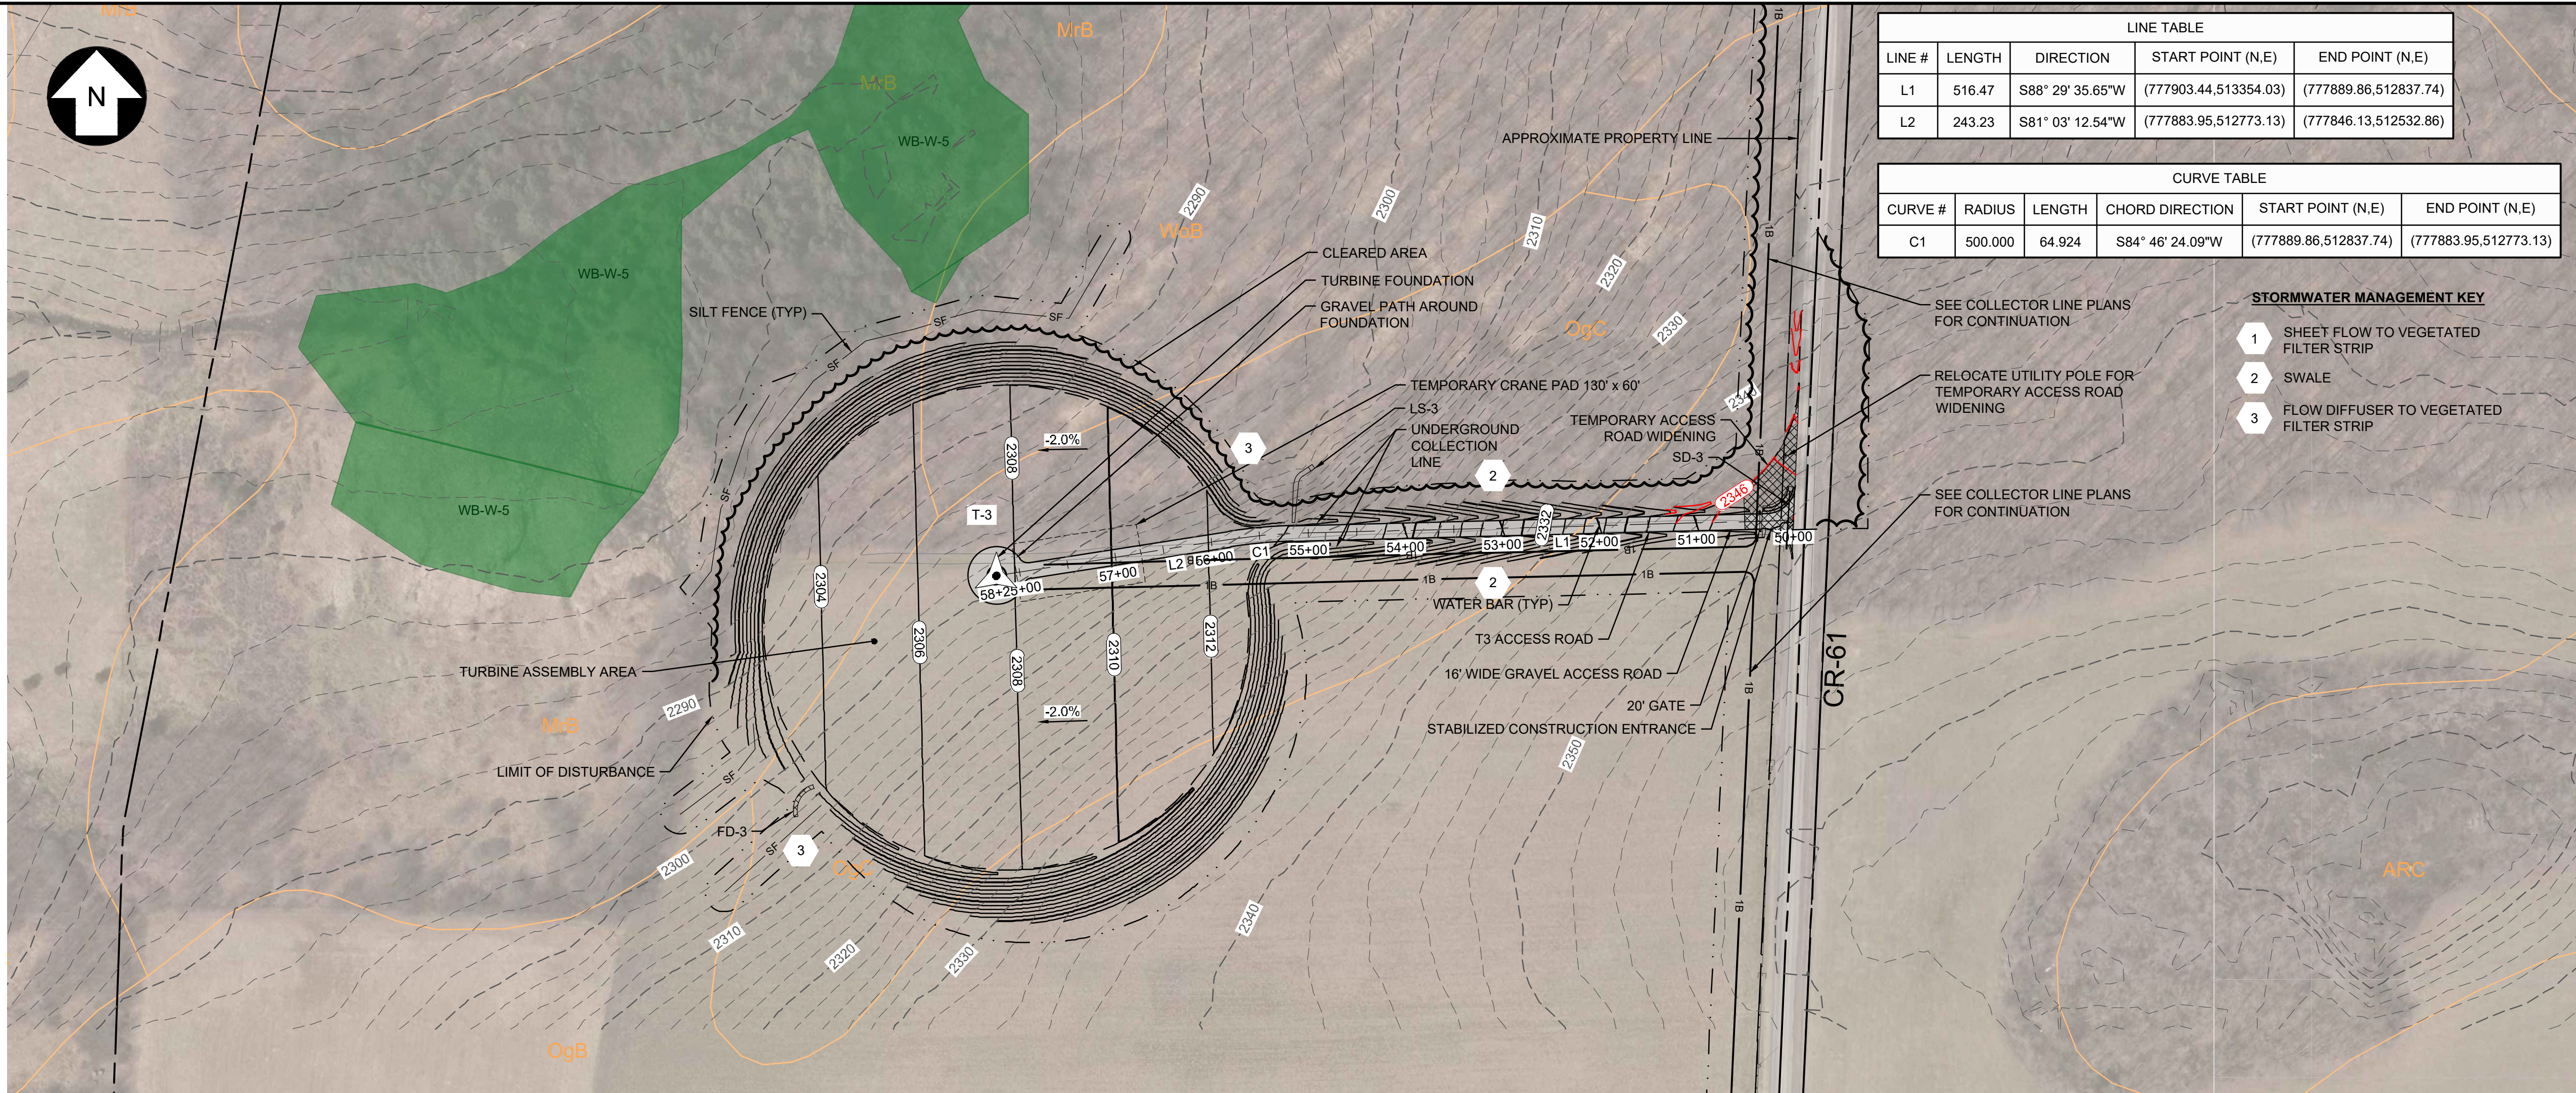


KEY MAP

T-3 ACCESS ROAD PLAN

SCALE: 1" = 100'

SOILS LEGEND			
SYM	NAME	SLOPE	HSG
ARC	ARNOT CHANNERY SILT LOAM	2-20%	D
MrB	MORRIS CHANNERY SILT LOAM	2-8%	D
MrC	MORRIS CHANNERY SILT LOAM	8-15%	D
OgB	OQUAGA CHANNERY SILT LOAM	3-12%	C
OgC	OQUAGA CHANNERY SILT LOAM	12-20%	C
Wob	WELLSBORO CHANNERY SILT LOAM	2-8%	D

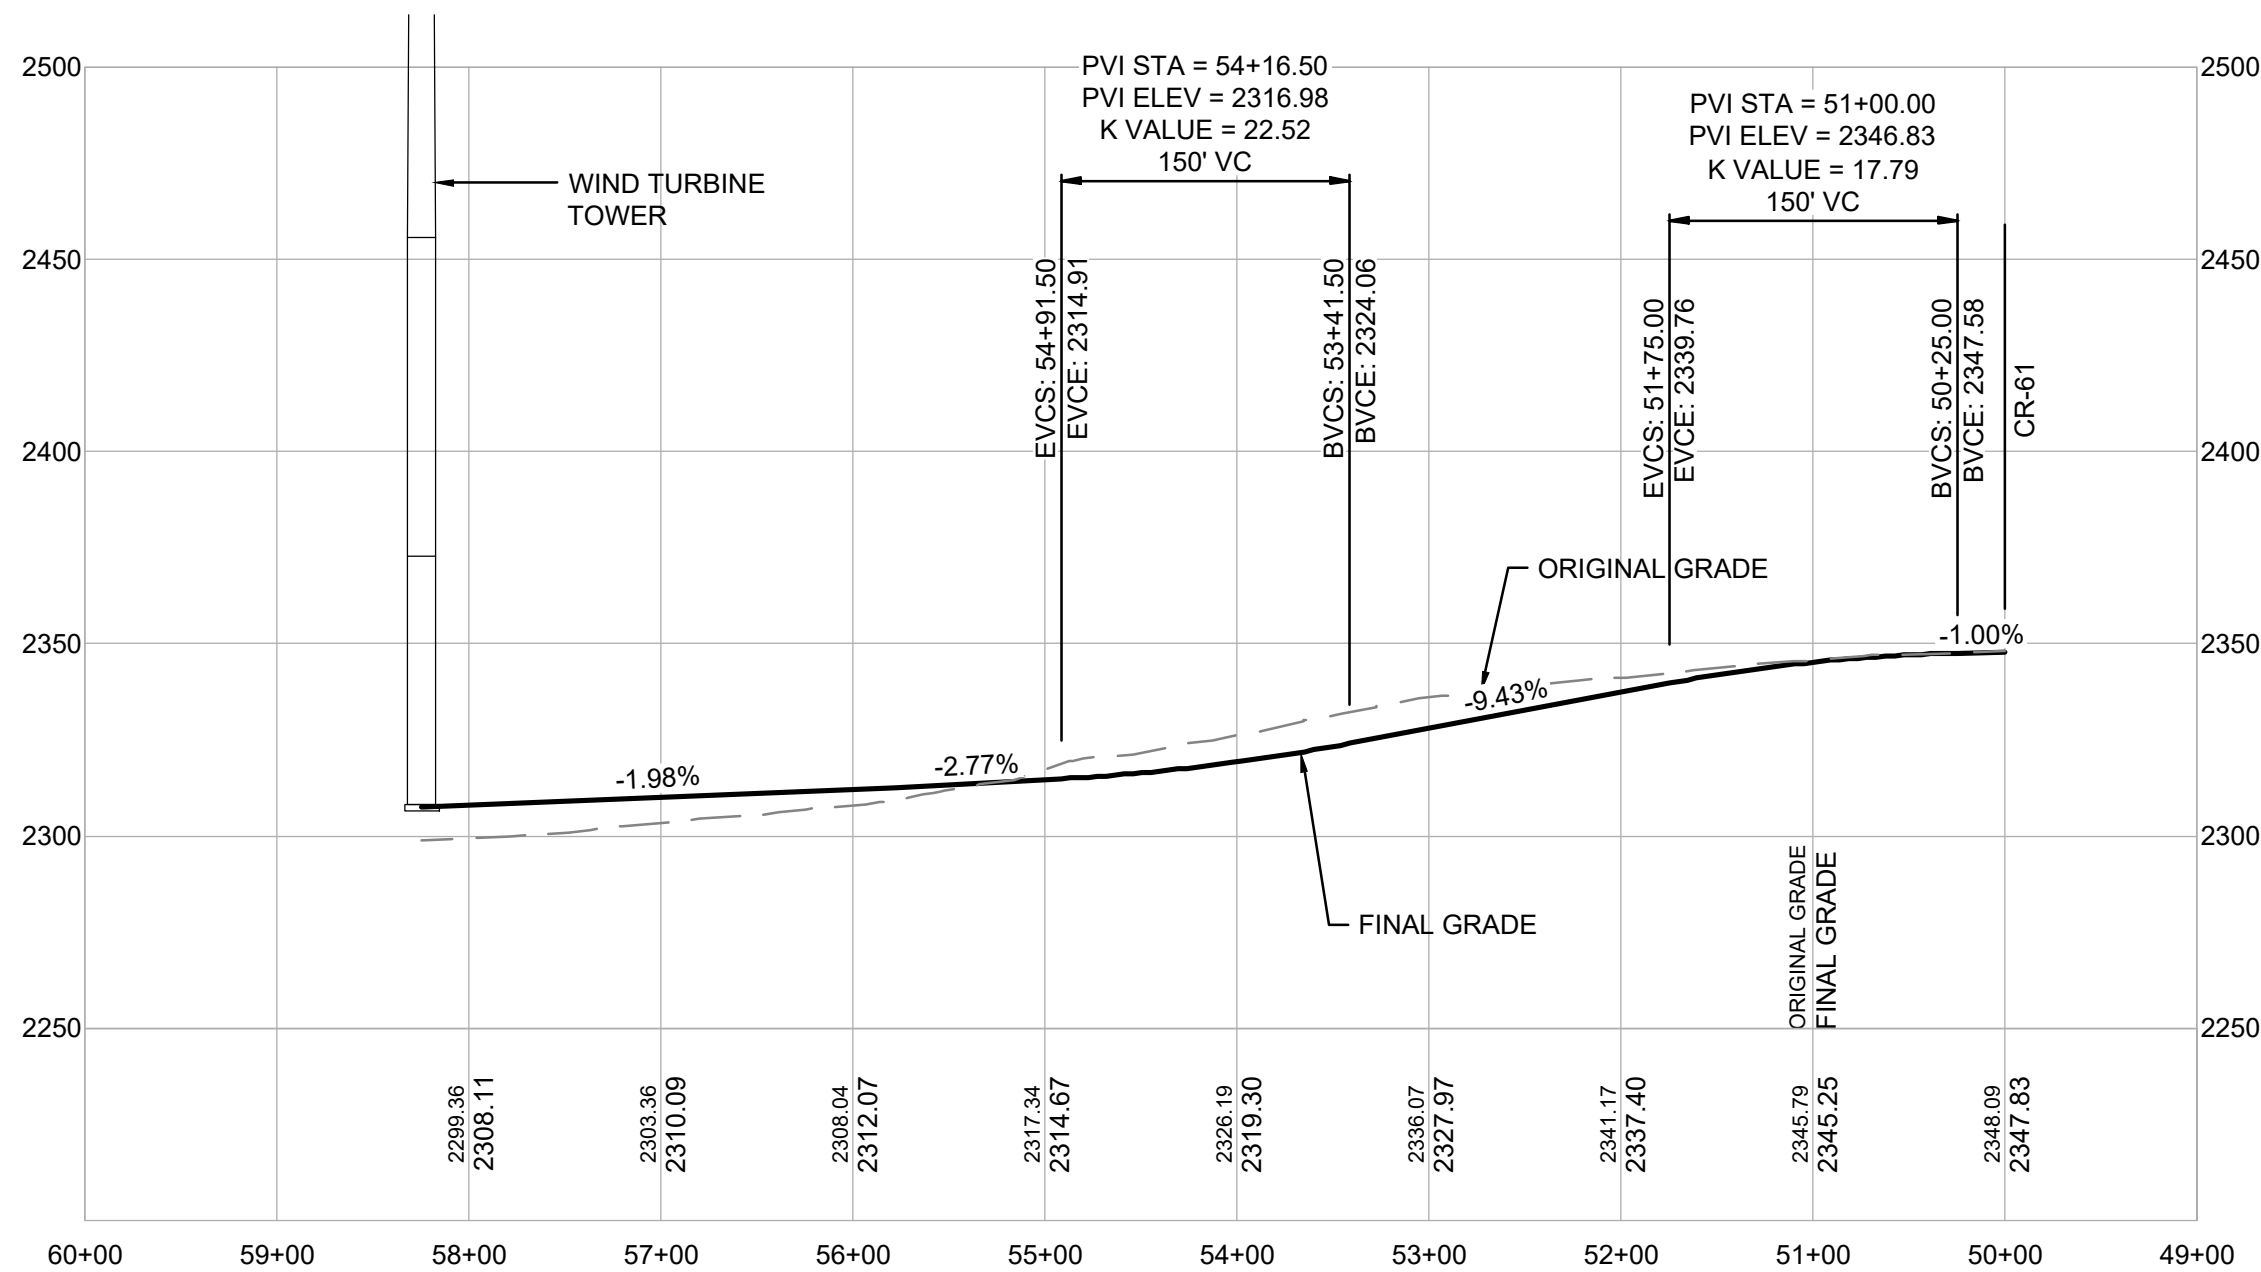

T-3 ACCESS ROAD PROFILE

SCALE: H 1" = 100'
V 1" = 50'



249 Western Avenue
Augusta, ME 04330

PROJECT NO: 246409

REV	DESCRIPTION	DATE	DES	CHK	APP
F	PERMIT AMENDMENT	02/12/21	BNP	JWH	AMW
E	PERMIT AMENDMENT	12/18/20	CMW	RAY	AMW
D	IFCR COMPLIANCE FILING	-	DED	PMM	AMW
C	ISSUED FOR CLIENT REVIEW	03/12/18	DED	PMM	AMW

PMM
DESIGNED
DED
DRAWN
AMW
CHECKED
AJW
APPROVED

T-3 ACCESS ROAD
PLAN AND PROFILE
EIGHT POINT WIND ENERGY CENTER
EIGHT POINT WIND, LLC
GREENWOOD / WEST UNION
NEW YORK


REVIEW 1
REVIEW 2

3/17
DATE
AS NOTED
SCALE



AR-3


REV.
F

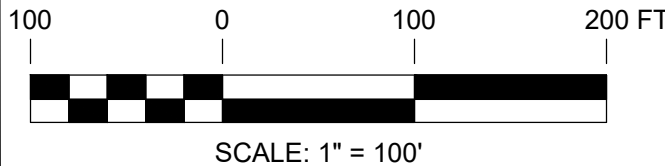

PRELIMINARY NOT FOR CONSTRUCTION

UNDER NEW YORK STATE EDUCATION LAW ARTICLE 145 (ENGINEERING), SECTION 7209 (2), IT IS A VIOLATION OF THE LAW FOR ANY PERSON, UNLESS ACTING UNDER THE DIRECTION OF A LICENSED PROFESSIONAL ENGINEER, TO ALTER THIS DOCUMENT.




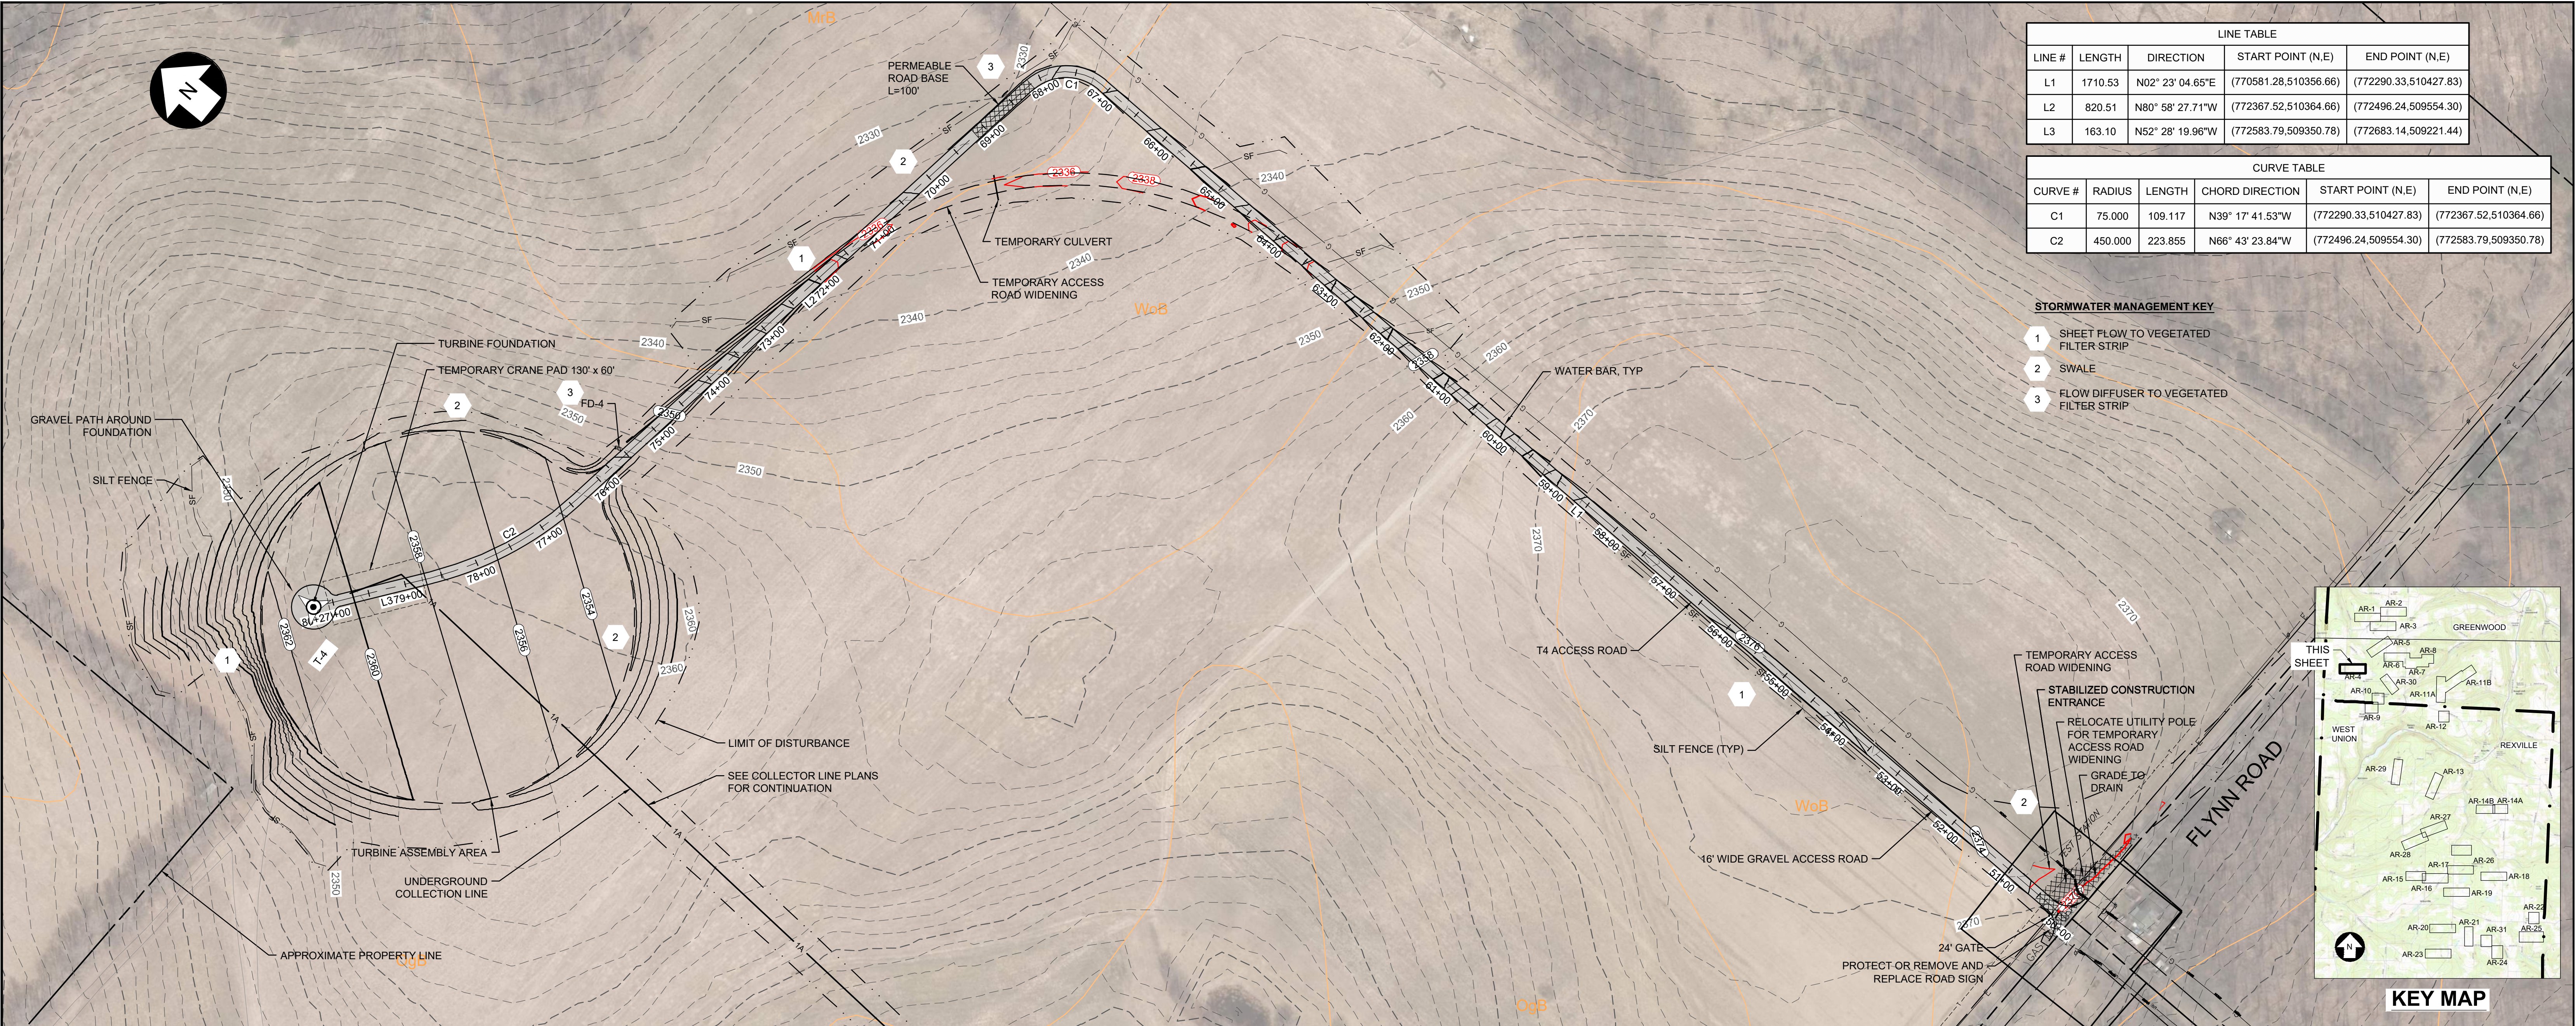


LINE TABLE				
LINE #	LENGTH	DIRECTION	START POINT (N.E)	END POINT (N.E)
L1	1710.53	N02° 23' 04.65"E	(770581.28,510356.66)	(772290.33,510427.83)
L2	820.51	N80° 58' 27.71"W	(772367.52,510364.66)	(772496.24,509554.30)
L3	163.10	N52° 28' 19.96"W	(772583.79,509350.78)	(772683.14,509221.44)

CURVE TABLE				
CURVE #	RADIUS	LENGTH	CHORD DIRECTION	START POINT (N.E)
C1	75.000	109.117	N39° 17' 41.53"W	(772290.33,510427.83)
C2	450.000	223.855	N66° 43' 23.84"W	(772496.24,509554.30)


- STORMWATER MANAGEMENT KEY**
- 1 SHEET FLOW TO VEGETATED FILTER STRIP
 - 2 SWALE
 - 3 FLOW DIFFUSER TO VEGETATED FILTER STRIP

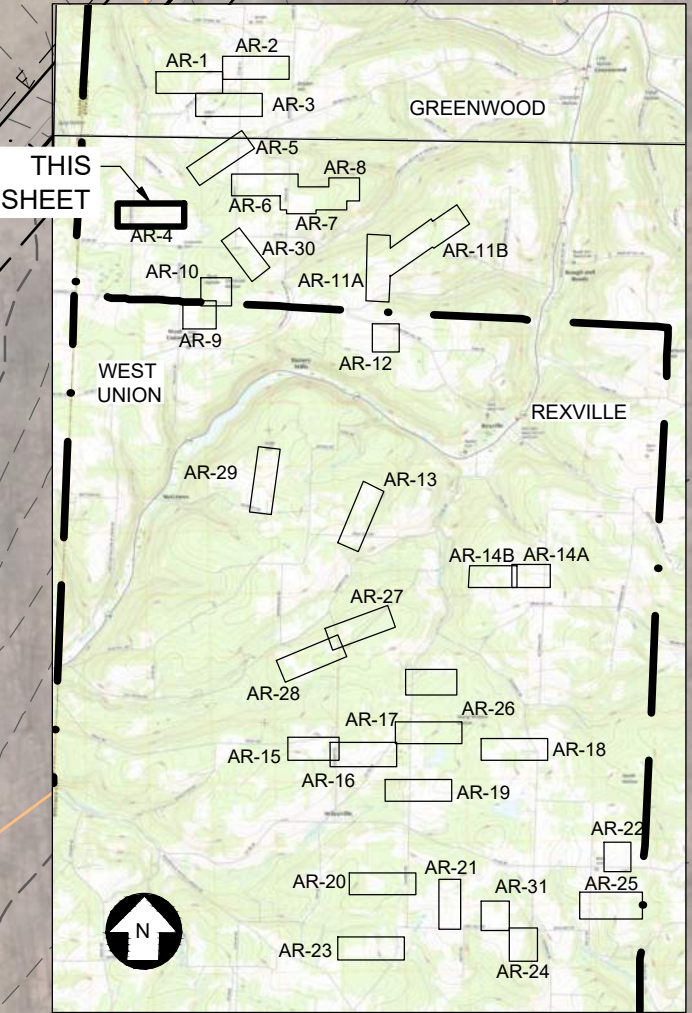

T-4 ACCESS ROAD PLAN
SCALE: 1" = 100'

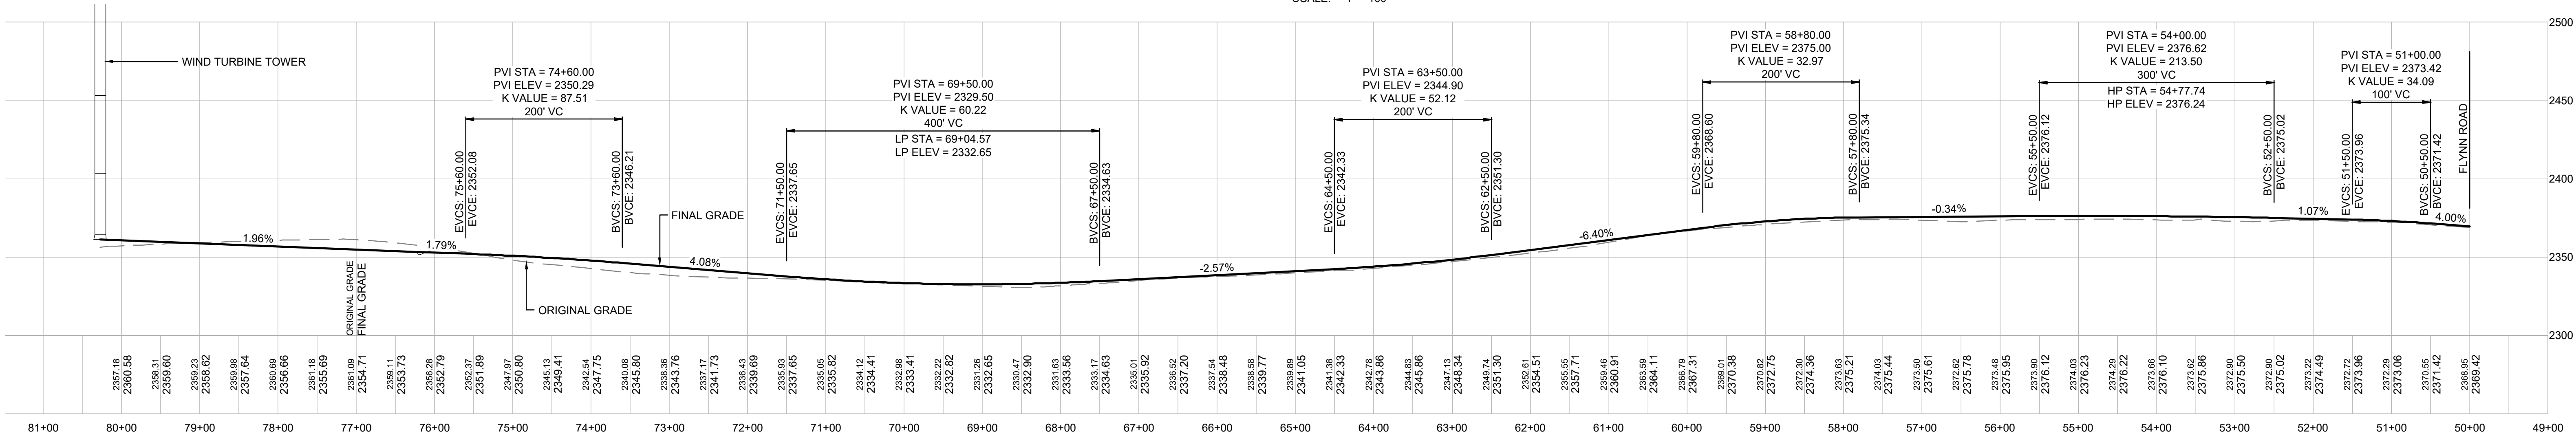

T-4 ACCESS ROAD PROFILE
SCALE: H 1" = 100'
V 1" = 50'

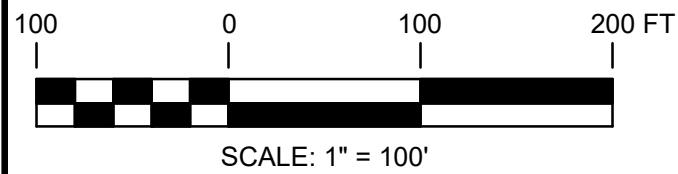

PRELIMINARY NOT FOR CONSTRUCTION

UNDER NEW YORK STATE EDUCATION LAW ARTICLE 145 (ENGINEERING), SECTION 7209 (2), IT IS A VIOLATION OF THE LAW FOR ANY PERSON, UNLESS ACTING UNDER THE DIRECTION OF A LICENSED PROFESSIONAL ENGINEER, TO ALTER THIS DOCUMENT.



249 Western Avenue
Augusta, ME 04330

PROJECT NO: 246409

REV	DESCRIPTION	DATE	DES	CHK	APP
F	PERMIT AMENDMENT	02/12/21	BNP	JMH	AMW
E	IFCR COMPLIANCE FILING	-	DED	PMM	AMW
D	UPDATED EXISTING GAS LINE LOCATION	03/04/19	DED	PMM	AMW
C	ISSUED FOR CLIENT REVIEW	03/02/18	DED	PMM	AMW

PMM
DESIGNED
DED
DRAWN
AMW
CHECKED
AJW
APPROVED

T-4 ACCESS ROAD
PLAN AND PROFILE
EIGHT POINT WIND ENERGY CENTER
EIGHT POINT WIND, LLC
GREENWOOD / WEST UNION
NEW YORK


REVIEW 1
REVIEW 2

3/17
DATE
AS NOTED
SCALE





AR-4

REV.
F

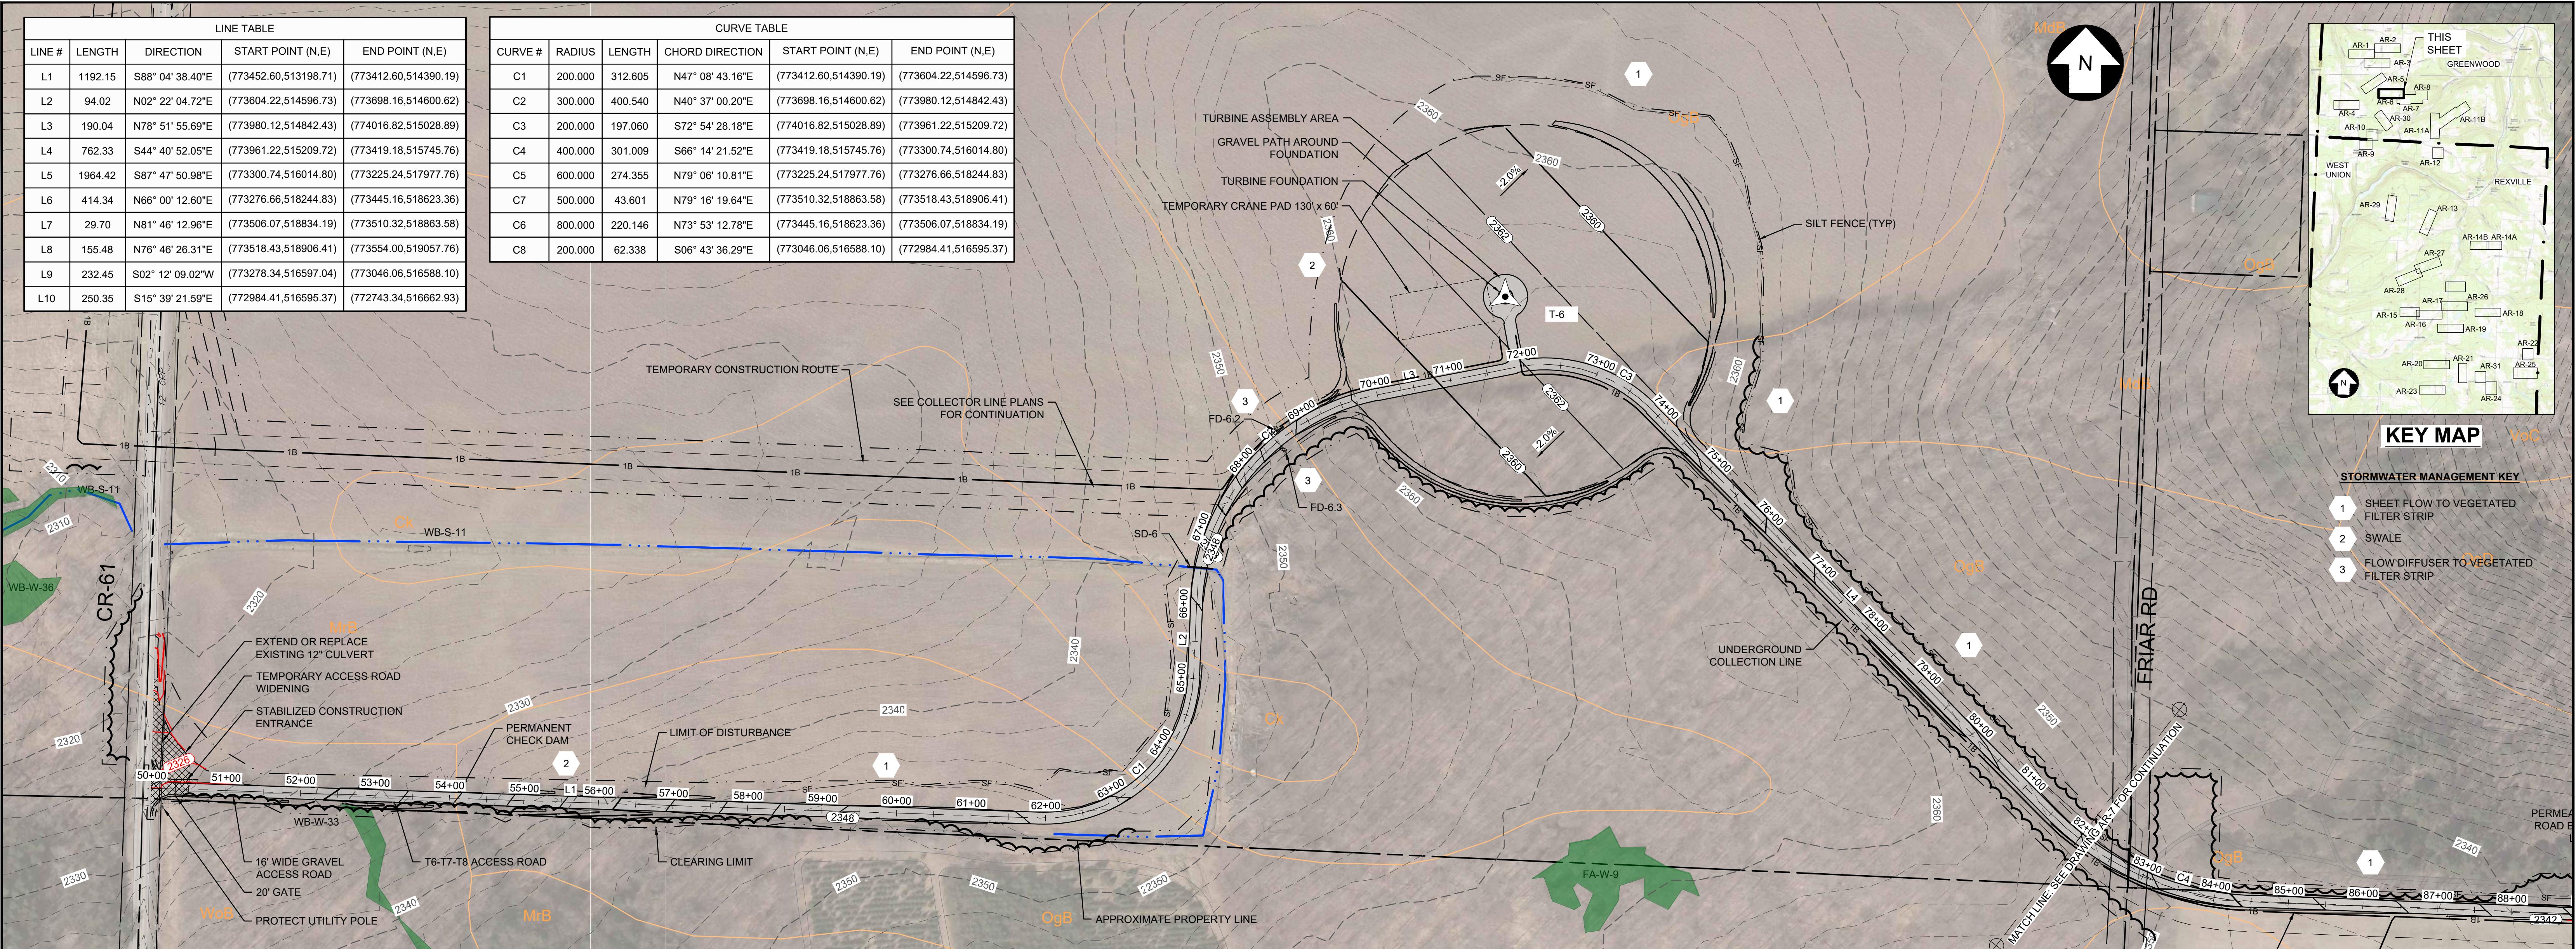

T-6 T-7 T-8 ACCESS ROAD PLAN


SCALE: 1" = 100'

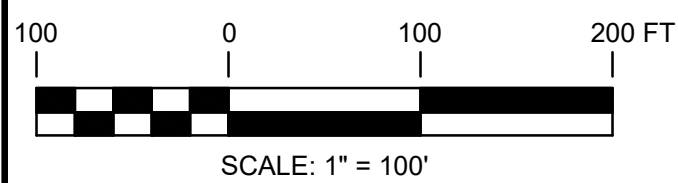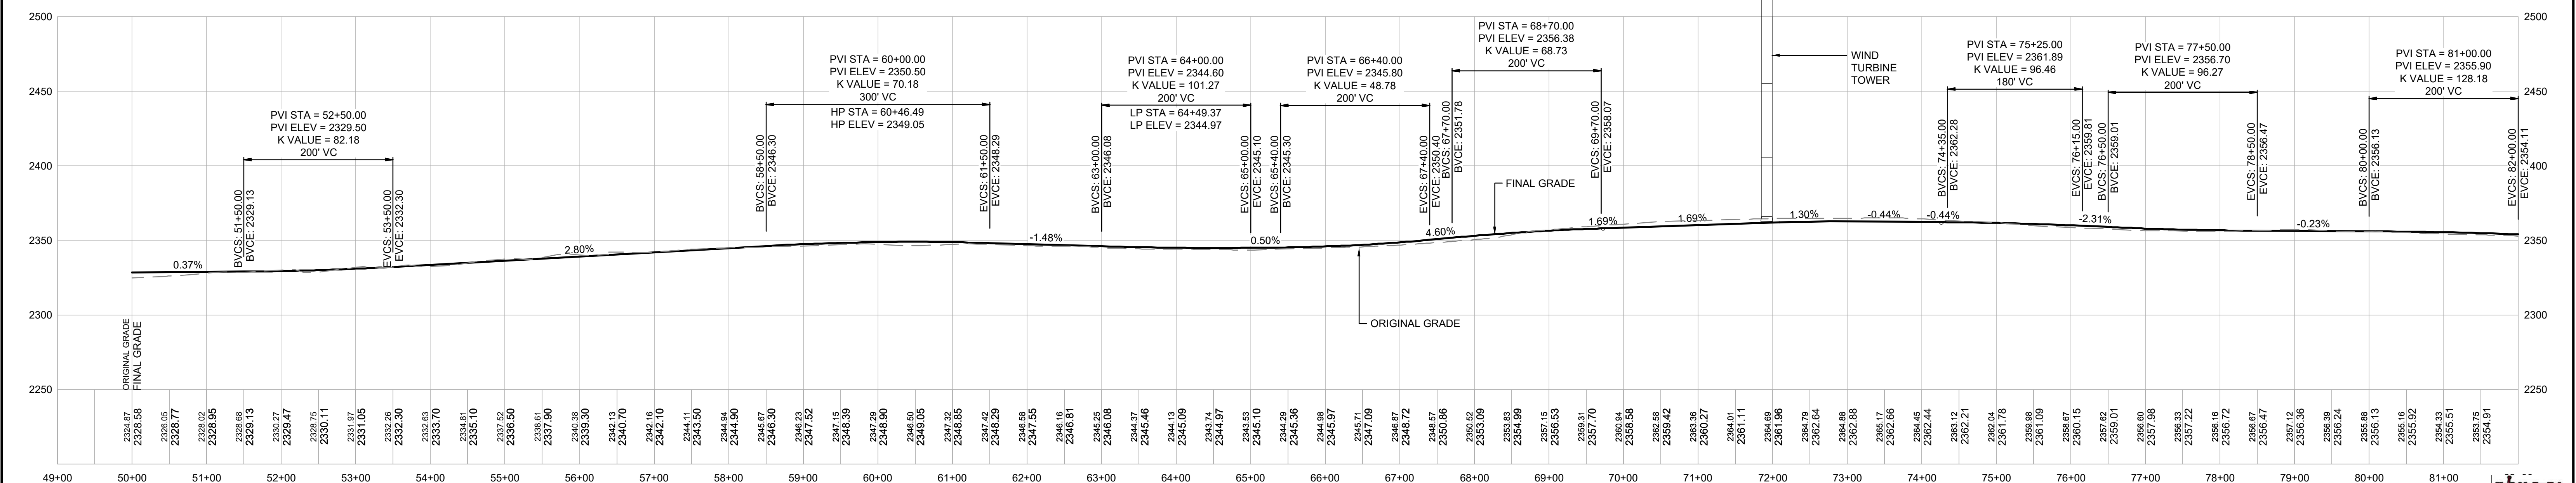

PRELIMINARY NOT FOR CONSTRUCTION


UNDER NEW YORK STATE EDUCATION LAW ARTICLE 145 (ENGINEERING), SECTION 7209 (2), IT IS A VIOLATION OF THE LAW FOR ANY PERSON, UNLESS ACTING UNDER THE DIRECTION OF A LICENSED PROFESSIONAL ENGINEER, TO ALTER THIS DOCUMENT.

		249 Western Avenue Augusta, ME 04330		PROJECT NO: 246409							
REV	DESCRIPTION	DATE	DES	CHK	APP						
D	PERMIT AMENDMENT	02/12/21	BNP	JWH	AMW						
C	ISSUED FOR REGULATORY REVIEW	06/03/19	DED	PMM	AMW						
B	ISSUED FOR CLIENT REVIEW	05/24/19	DED	PMM	AMW						
A	ISSUED FOR INTERNAL REVIEW	05/17/19	DED	PMM	AMW						
						PMM DESIGNED		T-6 T-7 T-8 ACCESS ROAD PLAN AND PROFILE			
						DED DRAWN		EIGHT POINT WIND ENERGY CENTER			
						AMW CHECKED		EIGHT POINT WIND, LLC			
						AJW APPROVED		GREENWOOD / WEST UNION		NEW YORK	
						REVIEW 1		3/17 DATE		REV.	
						REVIEW 2		AS NOTED SCALE		D	
								AR-6			


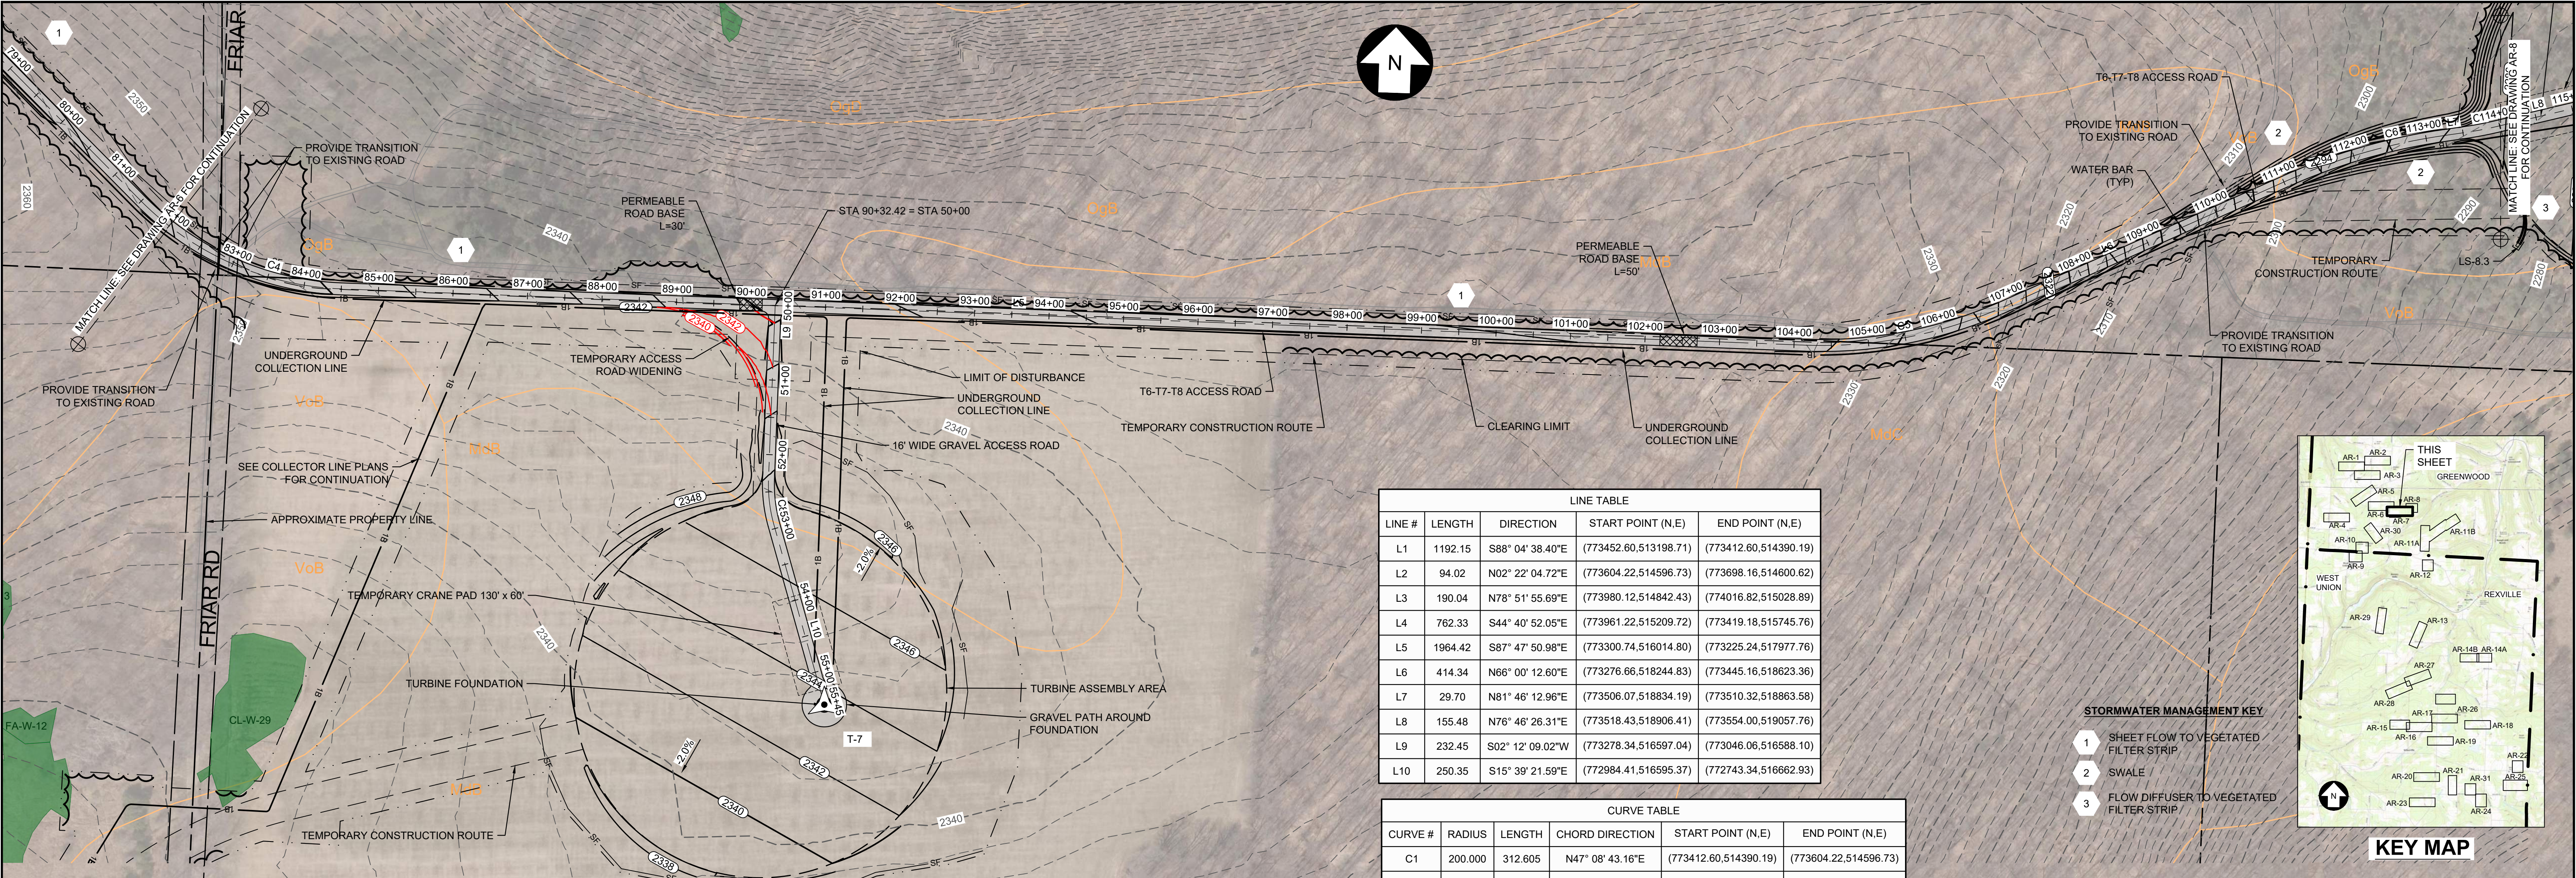


LINE TABLE					
LINE #	LENGTH	DIRECTION	START POINT (N,E)	END POINT (N,E)	
L1	1192.15	S88° 04' 38.40"E	(773452.60,513198.71)	(773412.60,514390.19)	
L2	94.02	N02° 22' 04.72"E	(773604.22,514596.73)	(773698.16,514600.62)	
L3	190.04	N78° 51' 55.69"E	(773980.12,514842.43)	(774016.82,515028.89)	
L4	762.33	S44° 40' 52.05"E	(773961.22,515209.72)	(773419.18,515745.76)	
L5	1964.42	S87° 47' 50.98"E	(773300.74,516014.80)	(773225.24,517977.76)	
L6	414.34	N66° 00' 12.60"E	(773276.66,518244.83)	(773445.16,518623.36)	
L7	29.70	N81° 46' 12.96"E	(773506.07,518834.19)	(773510.32,518863.58)	
L8	155.48	N76° 46' 26.31"E	(773518.43,518906.41)	(773554.00,519057.76)	
L9	232.45	S02° 12' 09.02"W	(773278.34,516597.04)	(773046.06,516588.10)	
L10	250.35	S15° 39' 21.59"E	(772984.41,516595.37)	(772743.34,516662.93)	

CURVE TABLE					
CURVE #	RADIUS	LENGTH	CHORD DIRECTION	START POINT (N,E)	END POINT (N,E)
C1	200.000	312.605	N47° 08' 43.16"E	(773412.60,514390.19)	(773604.22,514596.73)
C2	300.000	400.540	N40° 37' 00.20"E	(773698.16,514600.62)	(773980.12,514842.43)
C3	200.000	197.060	S72° 54' 28.18"E	(774016.82,515028.89)	(773961.22,515209.72)
C4	400.000	301.009	S66° 14' 21.52"E	(773419.18,515745.76)	(773300.74,516014.80)
C5	600.000	274.355	N79° 06' 10.81"E	(773225.24,517977.76)	(773276.66,518244.83)
C7	500.000	43.601	N79° 16' 19.64"E	(773510.32,518863.58)	(773518.43,518906.41)
C6	800.000	220.146	N73° 53' 12.78"E	(773445.16,518623.36)	(773506.07,518834.19)
C8	200.000	62.338	S06° 43' 36.29"E	(773046.06,516588.10)	(772984.41,516595.37)

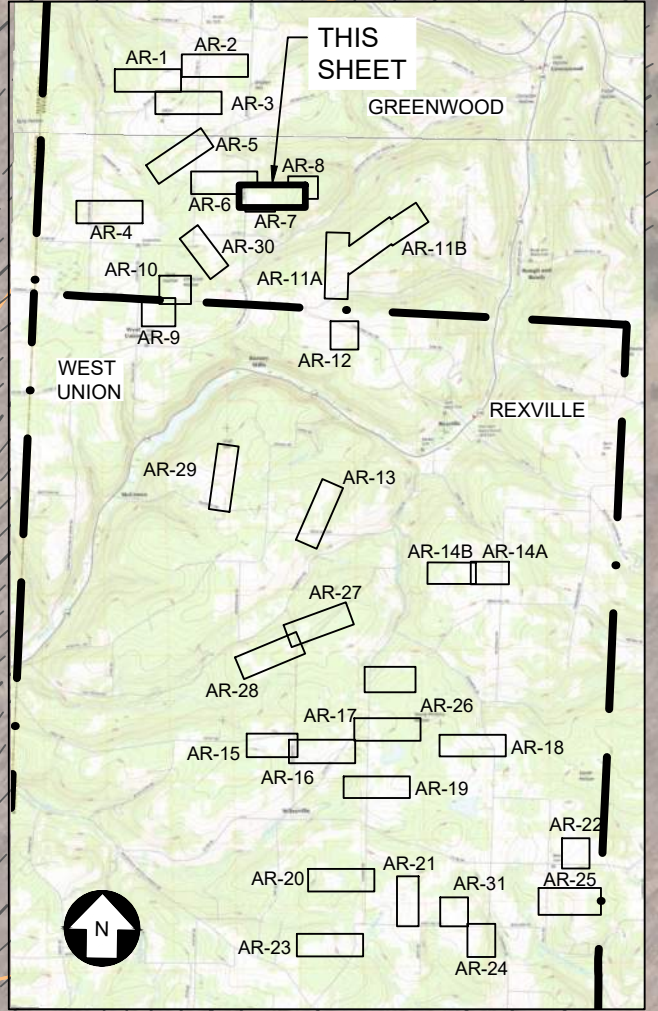

T-6 T-7 T-8 ACCESS ROAD PLAN
SCALE: 1" = 100'

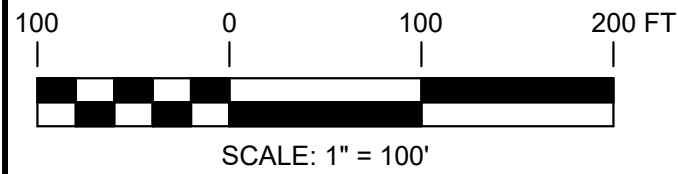
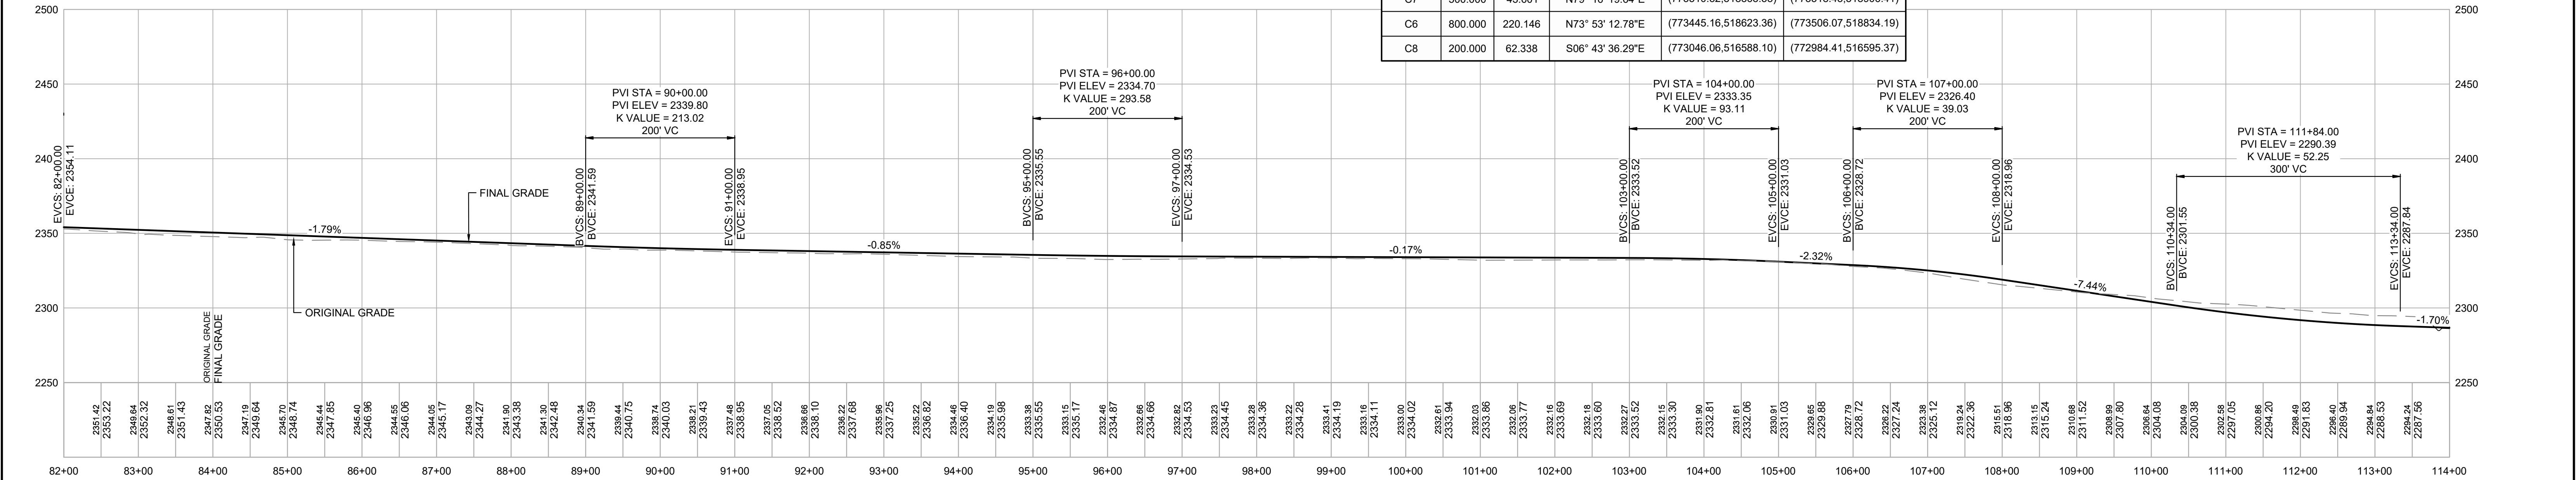


PRELIMINARY NOT FOR CONSTRUCTION


UNDER NEW YORK STATE EDUCATION LAW ARTICLE 145 (ENGINEERING), SECTION 7209 (2), IT IS A VIOLATION OF THE LAW FOR ANY PERSON, UNLESS ACTING UNDER THE DIRECTION OF A LICENSED PROFESSIONAL ENGINEER, TO ALTER THIS DOCUMENT.

		249 Western Avenue Augusta, ME 04330		PROJECT NO: 246409		
REV	DESCRIPTION	DATE	DES	CHK	APP	
D	PERMIT AMENDMENT	2/12/21	BNP	JWH	AMW	
C	ISSUED FOR REGULATORY REVIEW	06/03/19	DED	PMM	AMW	
B	ISSUED FOR CLIENT REVIEW	05/24/19	DED	PMM	AMW	
A	ISSUED FOR INTERNAL REVIEW	05/17/19	DED	PMM	AMW	

PMM DESIGNED		DED DRAWN		AMW CHECKED		AJW APPROVED	
REVIEW 1		3/17 DATE		AS NOTED SCALE		REV. D	
REVIEW 2		AR-7		NEW YORK			

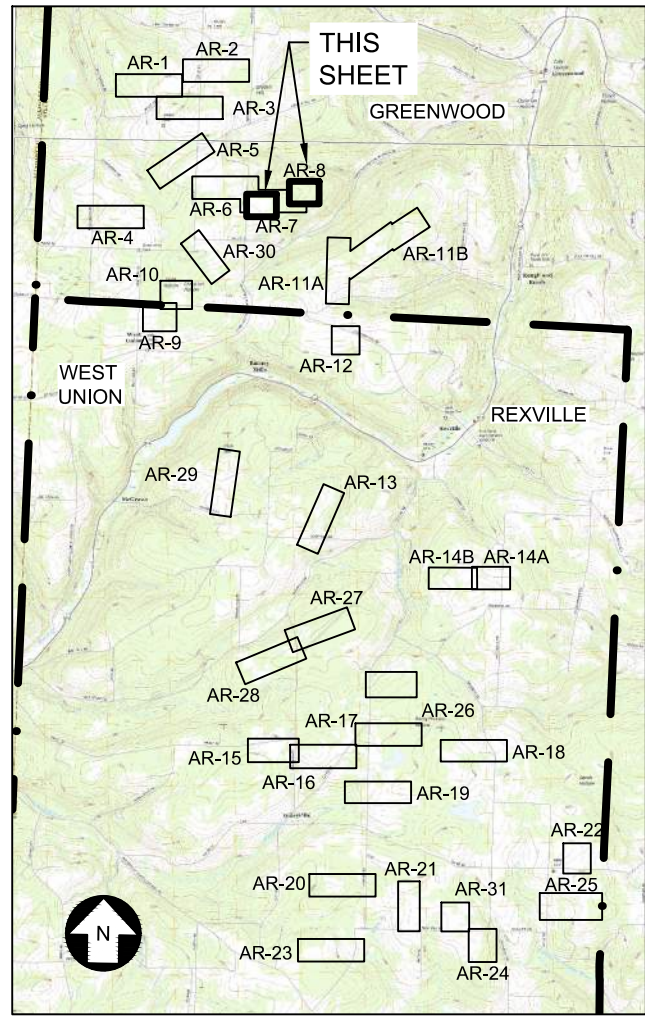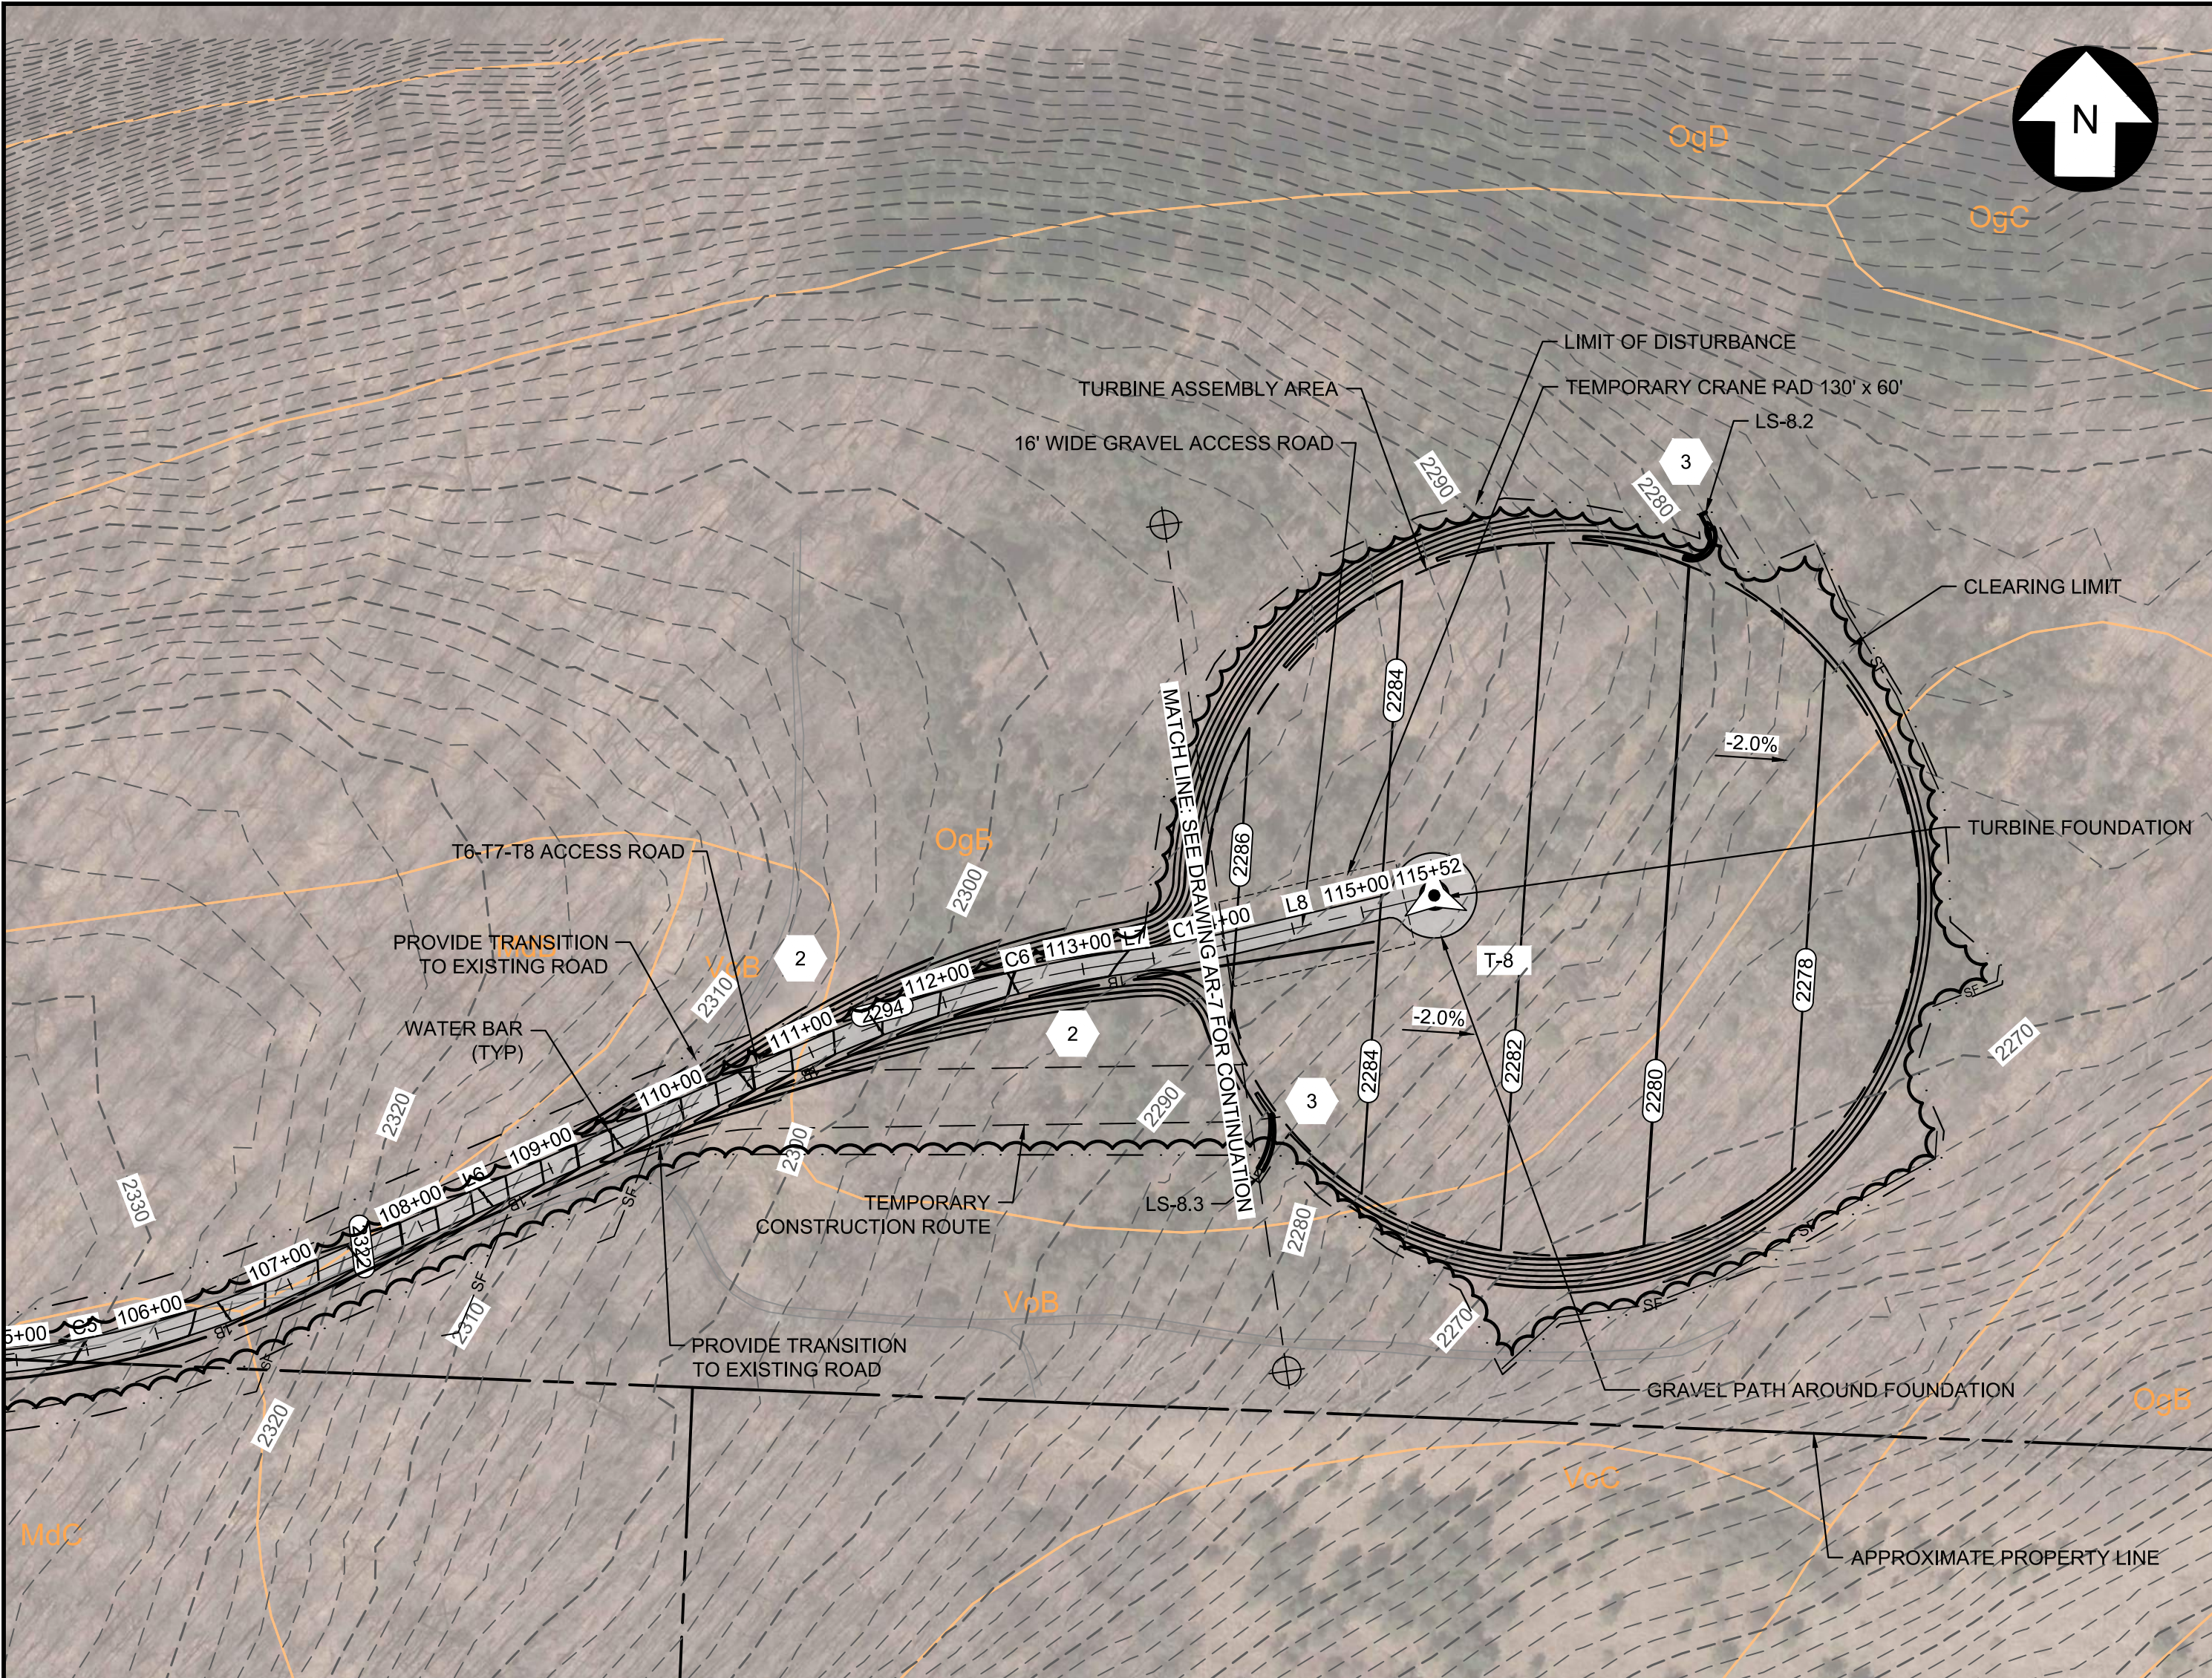


KEY MAP

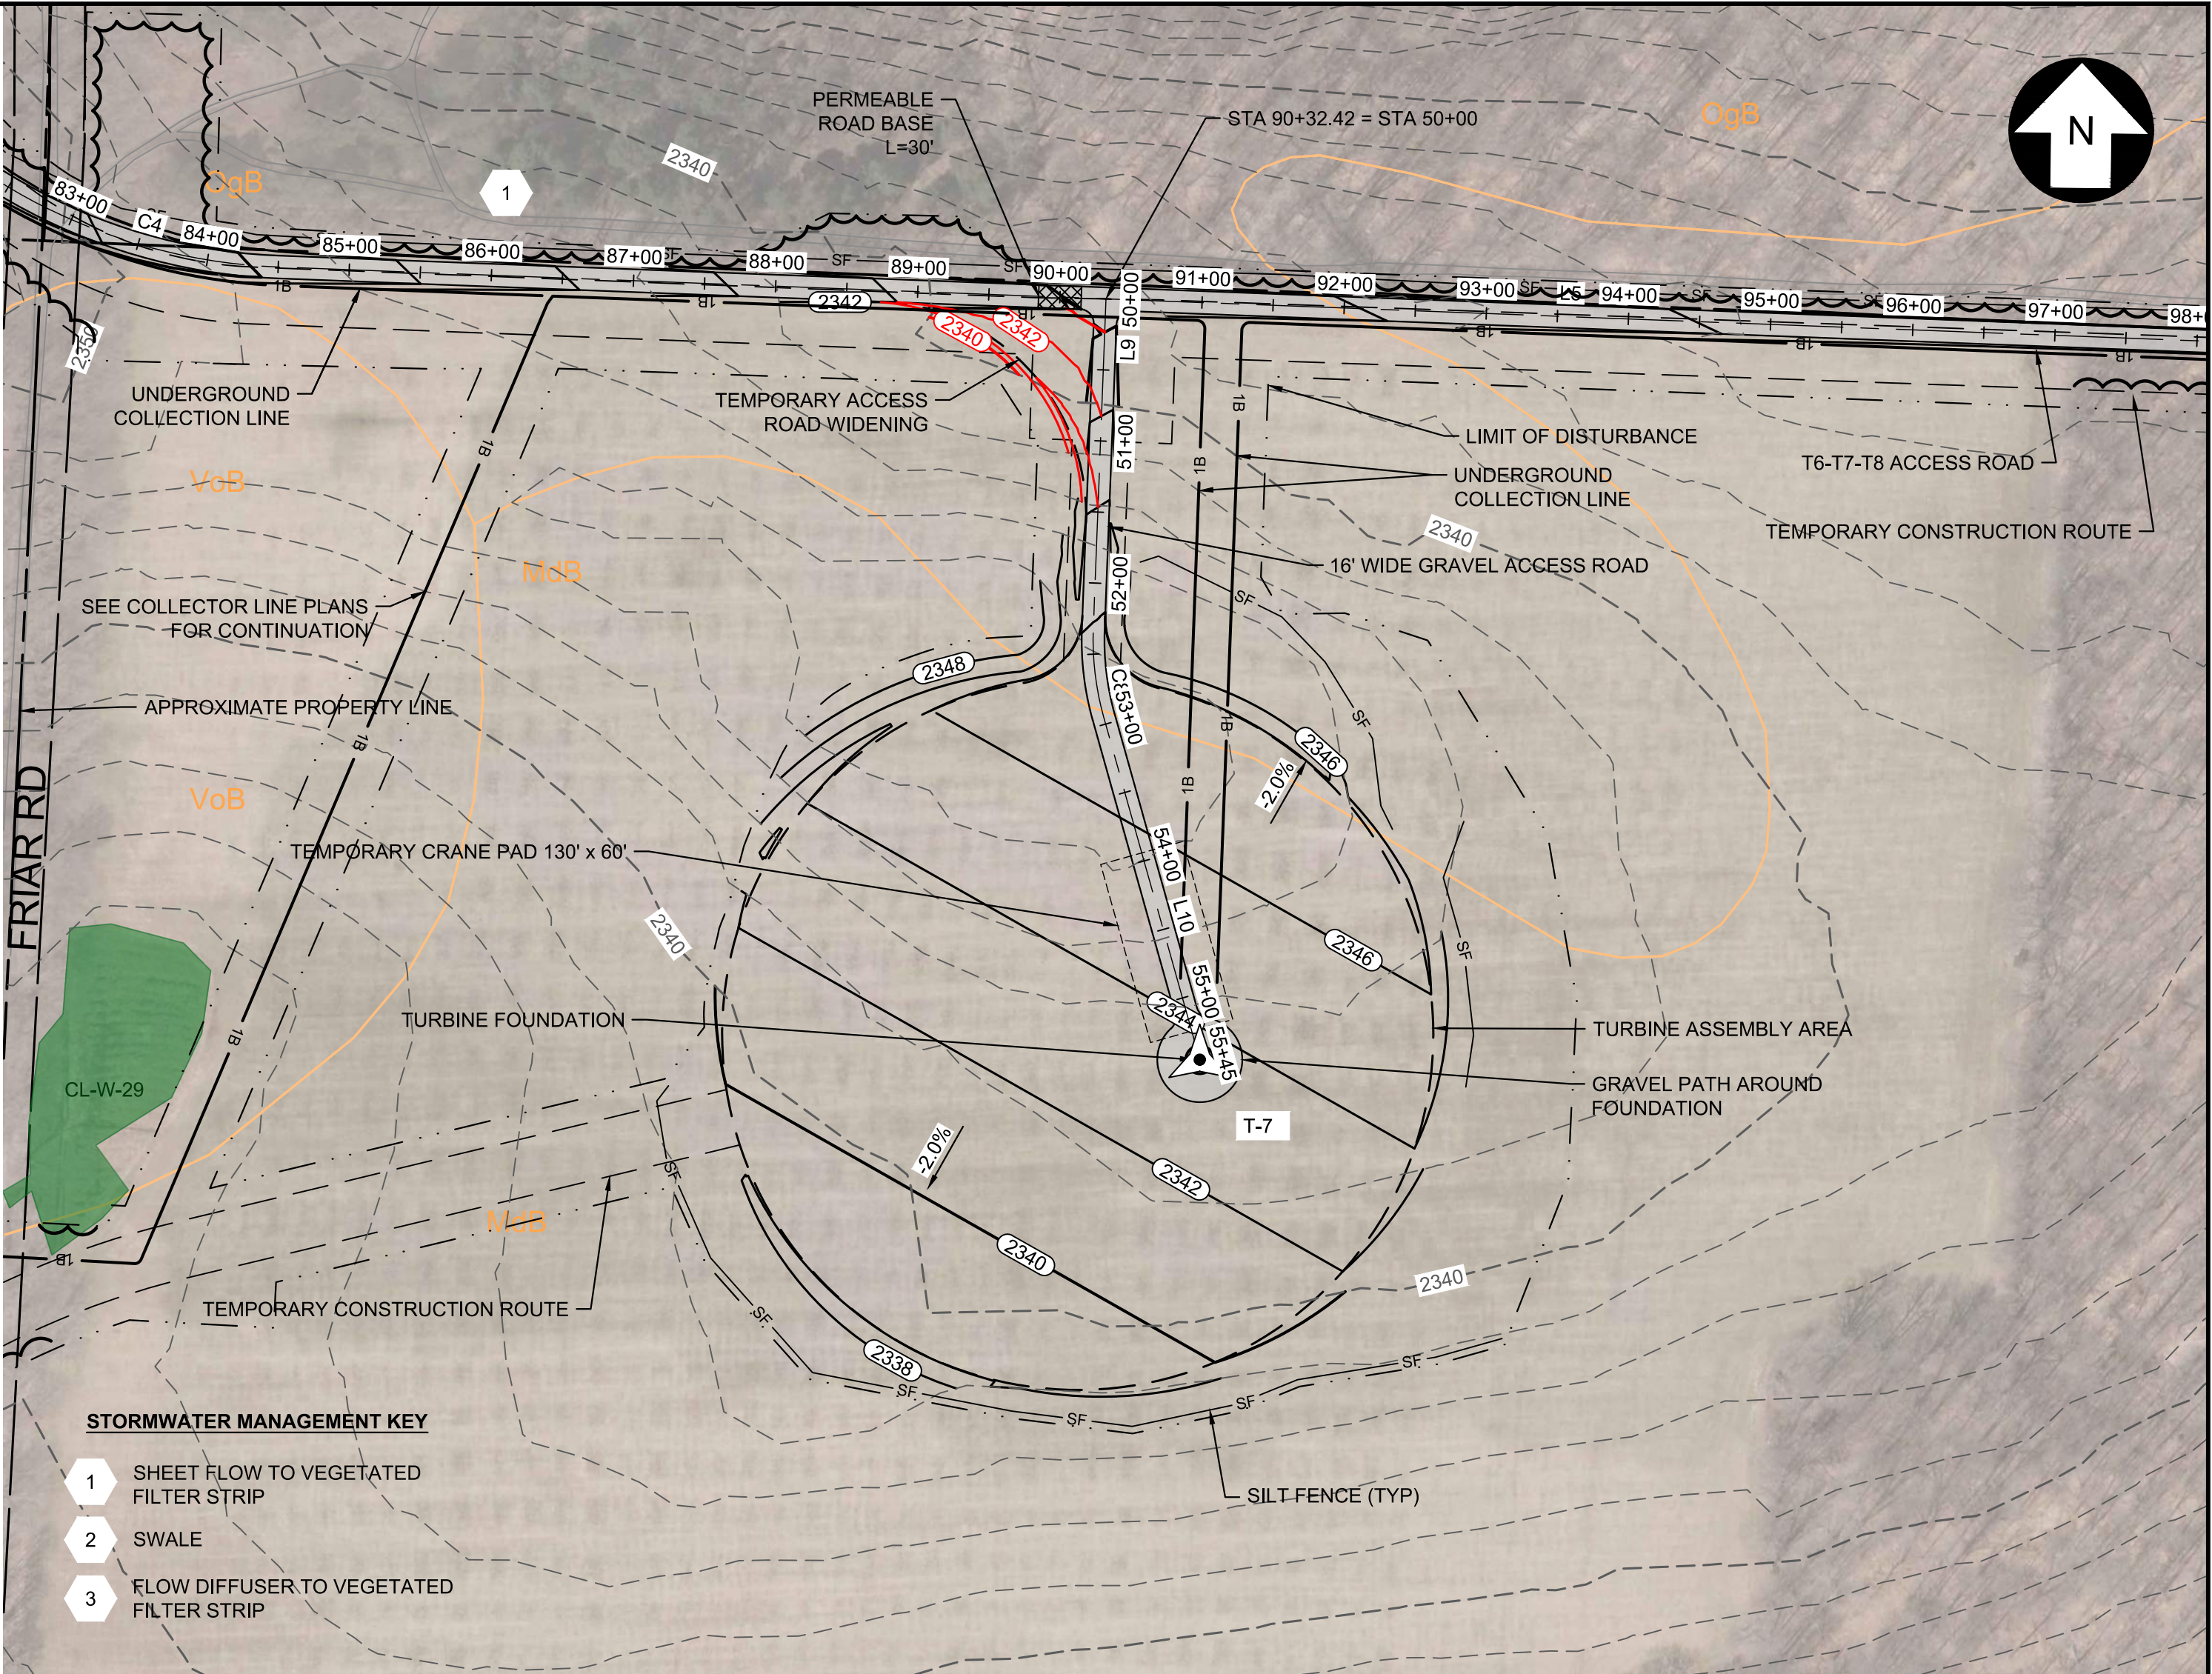

T-8 ACCESS ROAD PLAN

SCALE: 1" = 100'


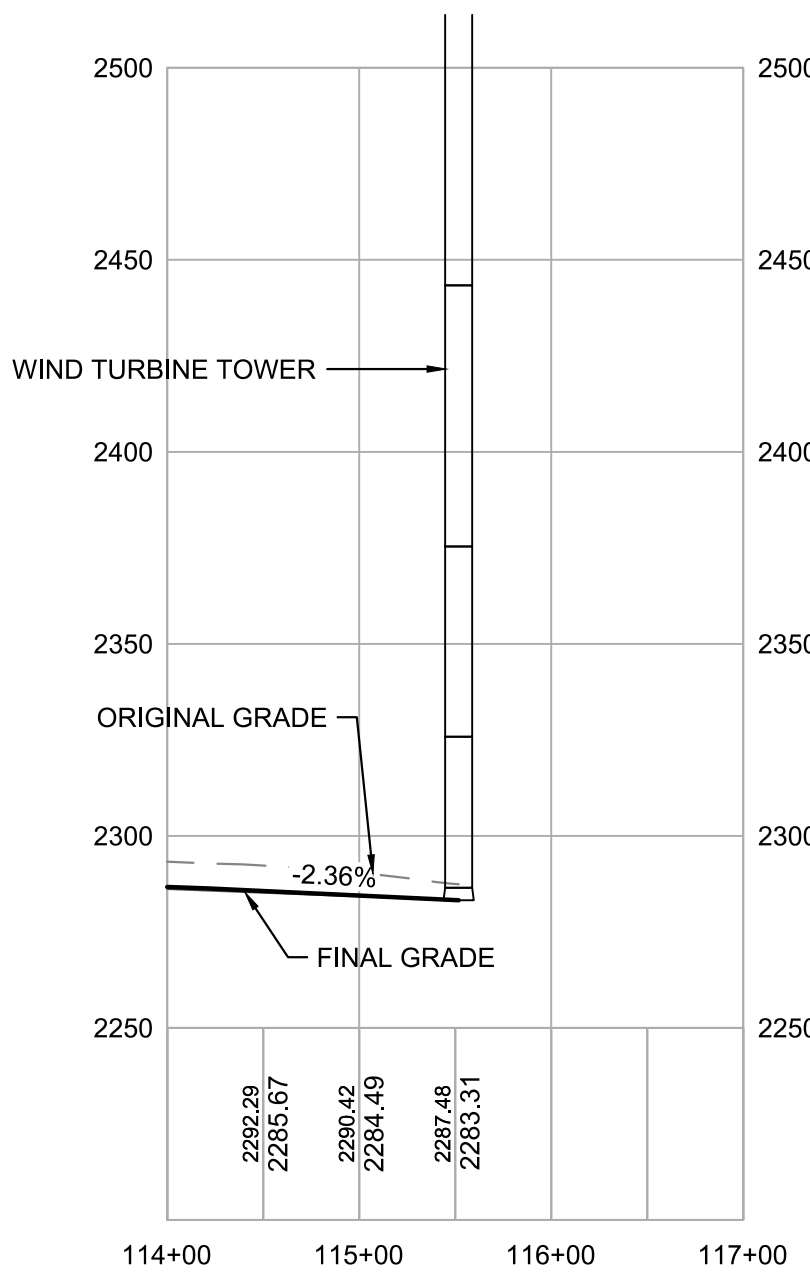


CURVE TABLE					
CURVE #	RADIUS	LENGTH	CHORD DIRECTION	START POINT (N.E)	END POINT (N.E)
C1	200.000	312.605	N47° 08' 43.16"E	(773412.60,514390.19)	(773604.22,514596.73)
C2	300.000	400.540	N40° 37' 00.20"E	(773698.16,514600.62)	(773980.12,514842.43)
C3	200.000	197.060	S72° 54' 28.18"E	(774016.82,515028.89)	(773961.22,515209.72)
C4	400.000	301.009	S66° 14' 21.52"E	(773419.18,515745.76)	(773300.74,516014.80)
C5	600.000	274.355	N79° 06' 10.81"E	(773225.24,517977.76)	(773276.66,518244.83)
C7	500.000	43.601	N79° 16' 19.64"E	(773510.32,518863.58)	(773518.43,518906.41)
C6	800.000	220.146	N73° 53' 12.78"E	(773445.16,518623.36)	(773506.07,518834.19)
C8	200.000	62.338	S06° 43' 36.29"E	(773046.06,516588.10)	(772984.41,516595.37)

LINE TABLE				
LINE #	LENGTH	DIRECTION	START POINT (N.E)	END POINT (N.E)
L1	1192.15	S88° 04' 38.40"E	(773452.60,513198.71)	(773412.60,514390.19)
L2	94.02	N02° 22' 04.72"E	(773604.22,514596.73)	(773698.16,514600.62)
L3	190.04	N78° 51' 55.69"E	(773980.12,514842.43)	(774016.82,515028.89)
L4	762.33	S44° 40' 52.05"E	(773961.22,515209.72)	(773419.18,515745.76)
L5	1964.42	S87° 47' 50.98"E	(773300.74,516014.80)	(773225.24,517977.76)
L6	414.34	N66° 00' 12.60"E	(773276.66,518244.83)	(773445.16,518623.36)
L7	29.70	N81° 46' 12.96"E	(773506.07,518834.19)	(773510.32,518863.58)
L8	155.48	N76° 46' 26.31"E	(773518.43,518906.41)	(773554.00,519057.76)
L9	232.45	S02° 12' 09.02"W	(773278.34,516597.04)	(773046.06,516588.10)
L10	250.35	S15° 39' 21.59"E	(772984.41,516595.37)	(772743.34,516662.93)

T-7 ACCESS ROAD PLAN

SCALE: 1" = 100'

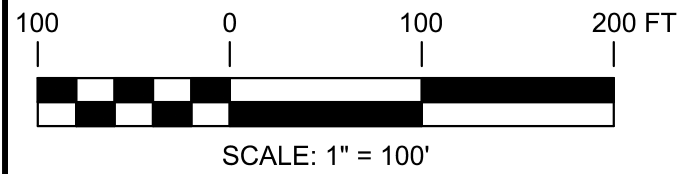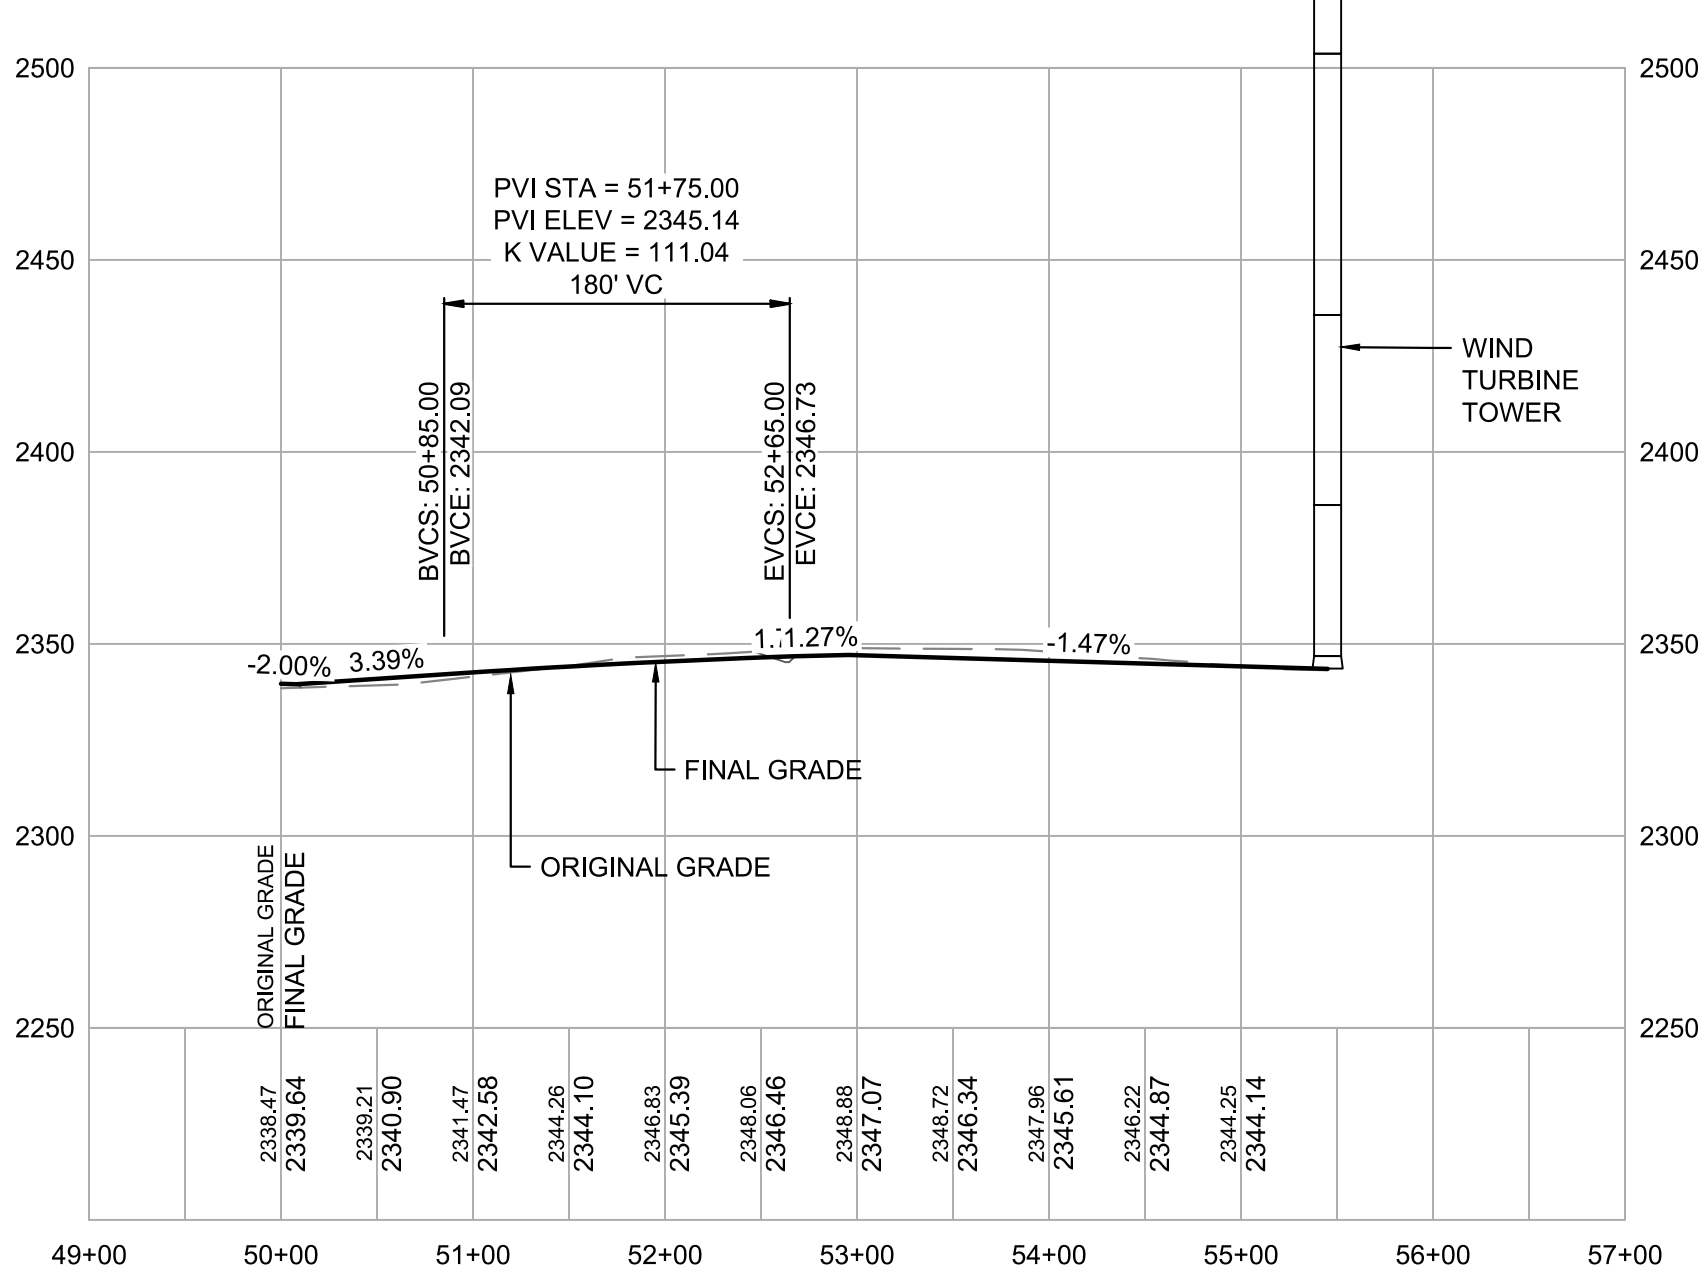

SCALE: 1" = 100'

PRELIMINARY NOT FOR CONSTRUCTION

UNDER NEW YORK STATE EDUCATION LAW ARTICLE 145 (ENGINEERING), SECTION 7209 (2), IT IS A VIOLATION OF THE LAW FOR ANY PERSON, UNLESS ACTING UNDER THE DIRECTION OF A LICENSED PROFESSIONAL ENGINEER, TO ALTER THIS DOCUMENT.



249 Western Avenue
Augusta, ME 04330

PROJECT NO: 246409

REV	DESCRIPTION	DATE	DES	CHK	APP
D	PERMIT AMENDMENT	02/12/21	BNP	JWH	AMW
C	ISSUED FOR REGULATORY REVIEW	06/06/19	DED	PMM	AMW
B	ISSUED FOR CLIENT REVIEW	05/24/19	DED	PMM	AMW
A	ISSUED FOR INTERNAL REVIEW	05/17/19	DED	PMM	AMW

PMM
DESIGNED

DED
DRAWN

AMW
CHECKED

AJW
APPROVED

REVIEW 1

REVIEW 2

3/17
DATE

AS NOTED
SCALE




REV.
D

T-6 T-7 T-8 ACCESS ROAD
PLAN AND PROFILE
EIGHT POINT WIND ENERGY CENTER
EIGHT POINT WIND, LLC
GREENWOOD / WEST UNION
NEW YORK

AR-8




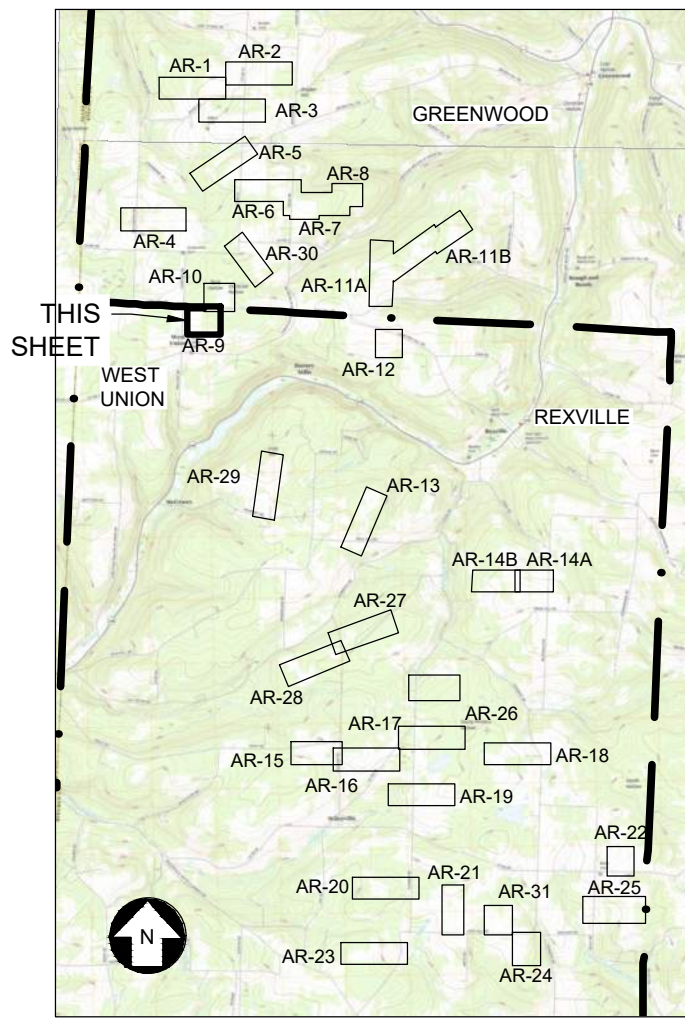

KEY MAP


LINE TABLE				
LINE #	LENGTH	DIRECTION	START POINT (N,E)	END POINT (N,E)
L1	169.86	S03° 55' 09.41"W	(767710.29,511234.40)	(767540.82,511222.79)
L2	134.67	S08° 27' 38.40"W	(767485.68,511216.81)	(767352.48,511197.00)
L3	149.56	S03° 55' 09.41"W	(767273.70,511188.45)	(767124.49,511178.23)
L4	133.29	S51° 27' 14.90"W	(766968.54,511127.64)	(766885.48,511023.40)

CURVE TABLE					
CURVE #	RADIUS	LENGTH	CHORD DIRECTION	START POINT (N.E)	END POINT (N,E)
C1	700.000	55.484	S06° 11' 23.90"W	(767540.82,511222.79)	(767485.68,511216.81)
C2	1000.000	79.262	S06° 11' 23.90"W	(767352.48,511197.00)	(767273.70,511188.45)
C3	600.000	102.831	S08° 49' 44.80"W	(767124.49,511178.23)	(767023.00,511162.47)
C4	100.000	65.825	S32° 35' 47.55"W	(767023.00,511162.47)	(766968.54,511127.64)

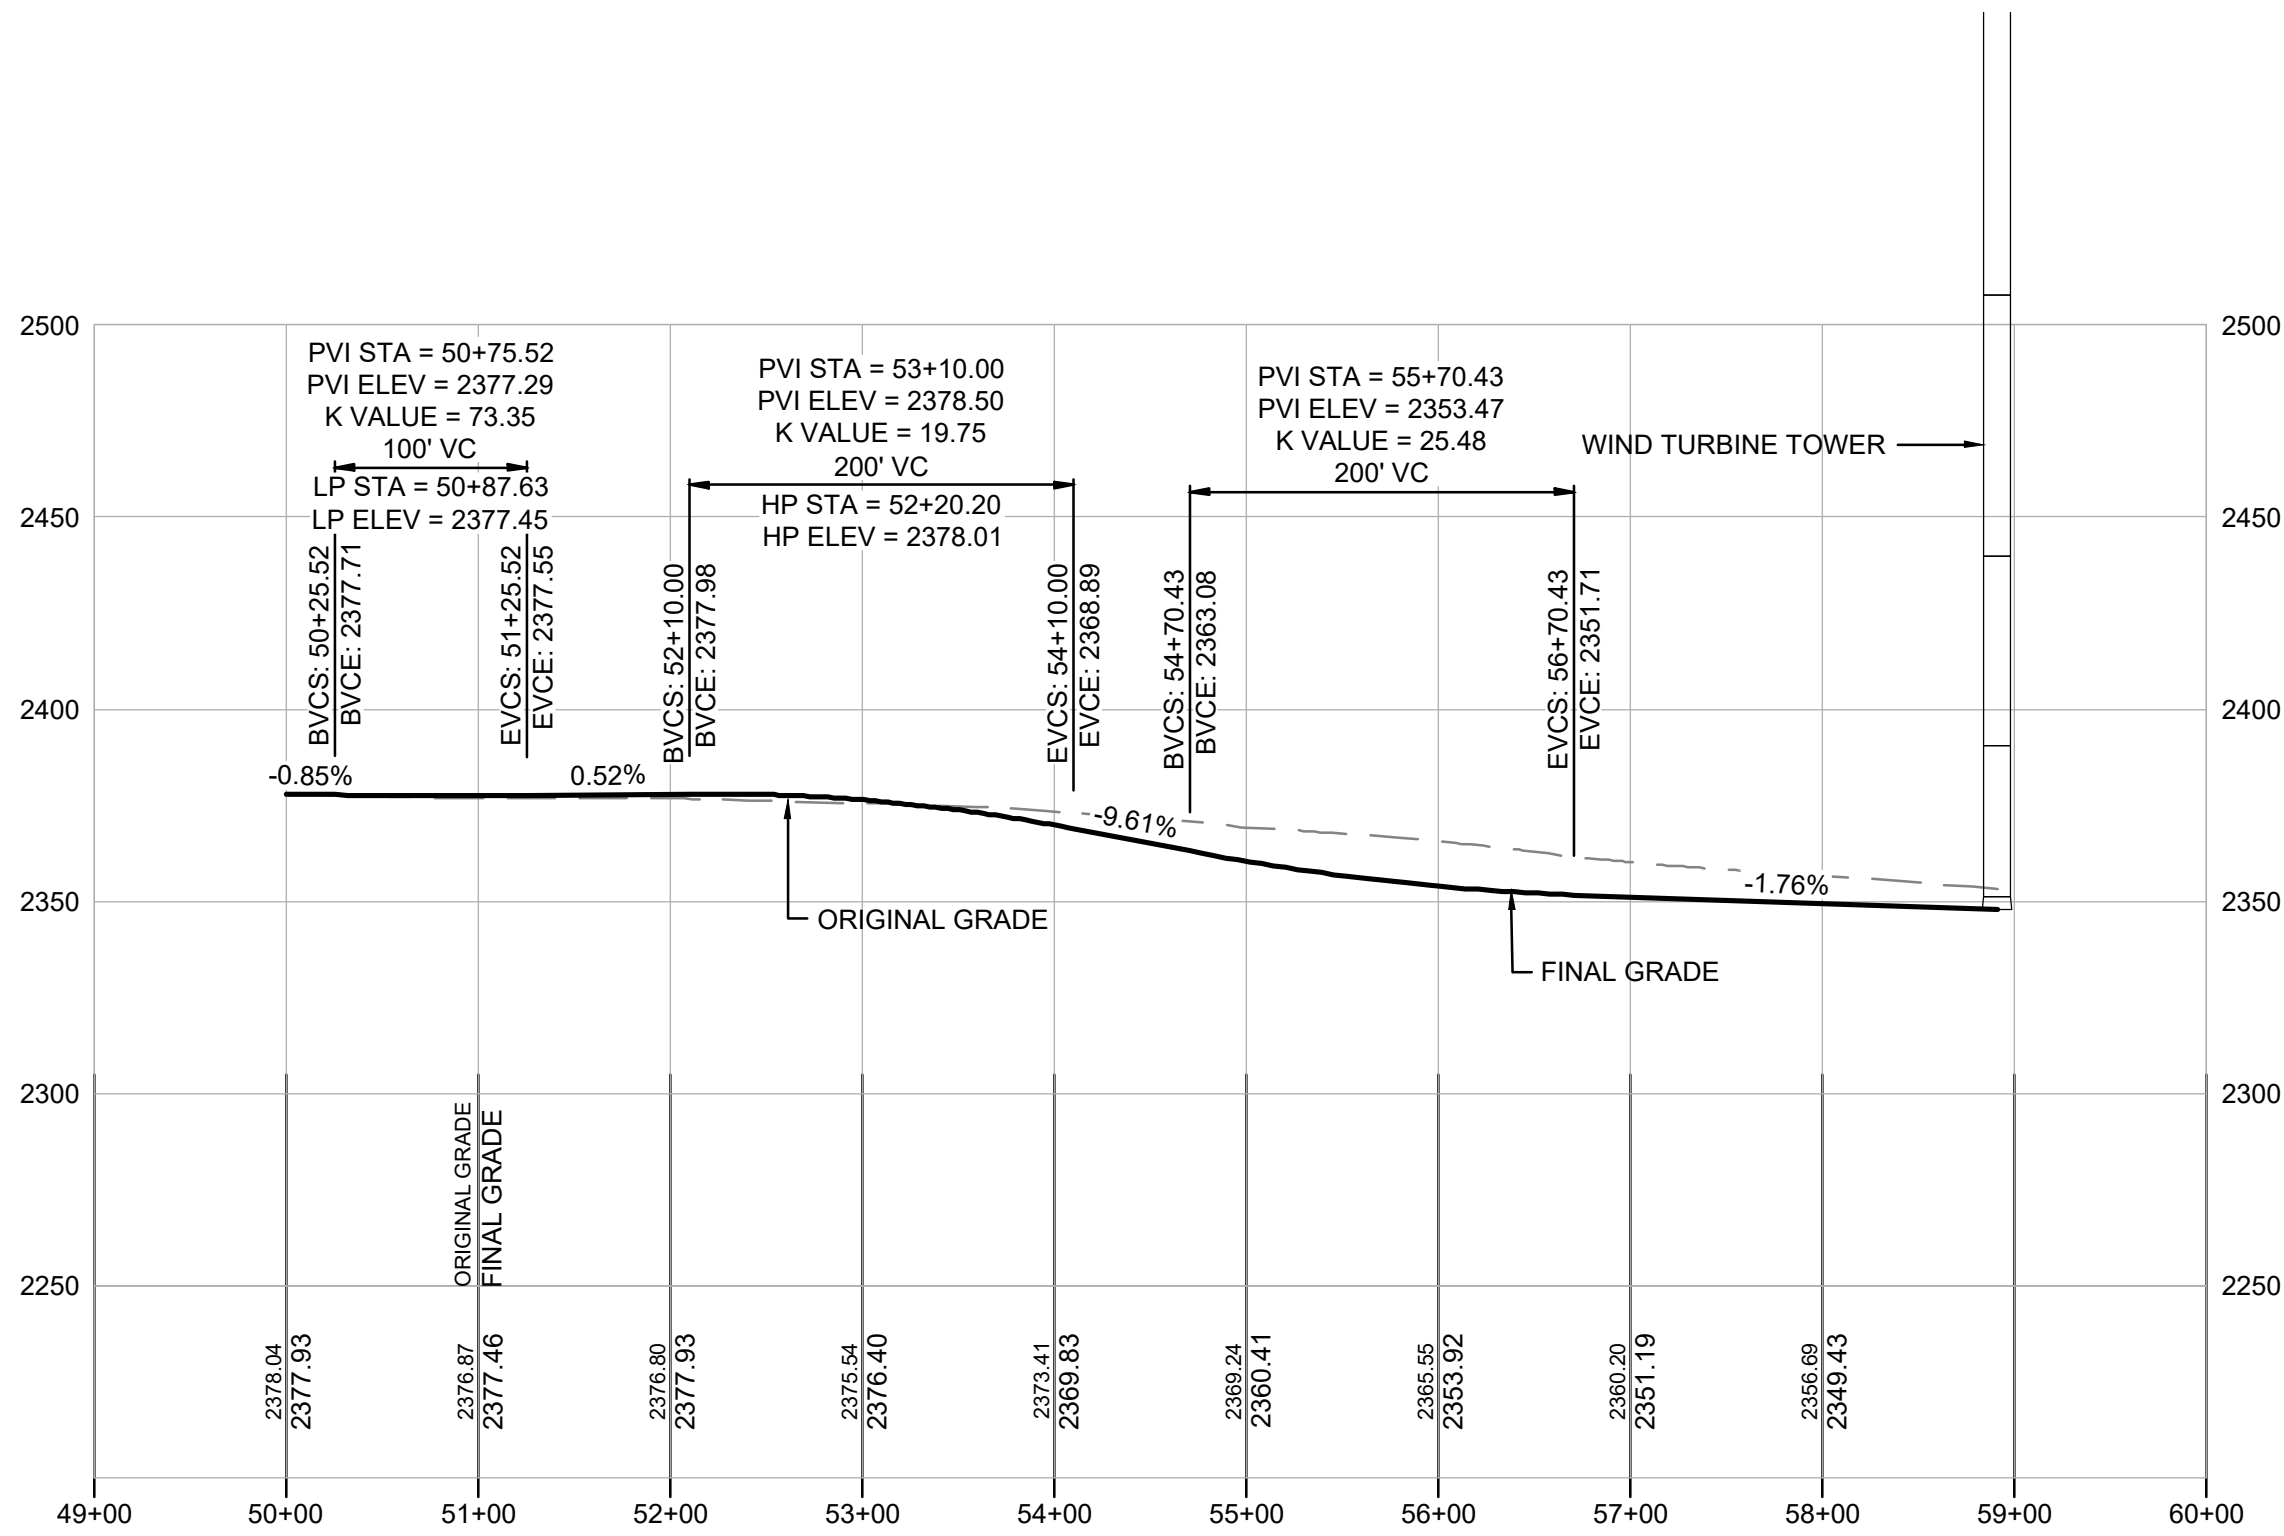

T-9 ACCESS ROAD PROFILE

SCALE: H 1" = 100'
V 1" = 50'

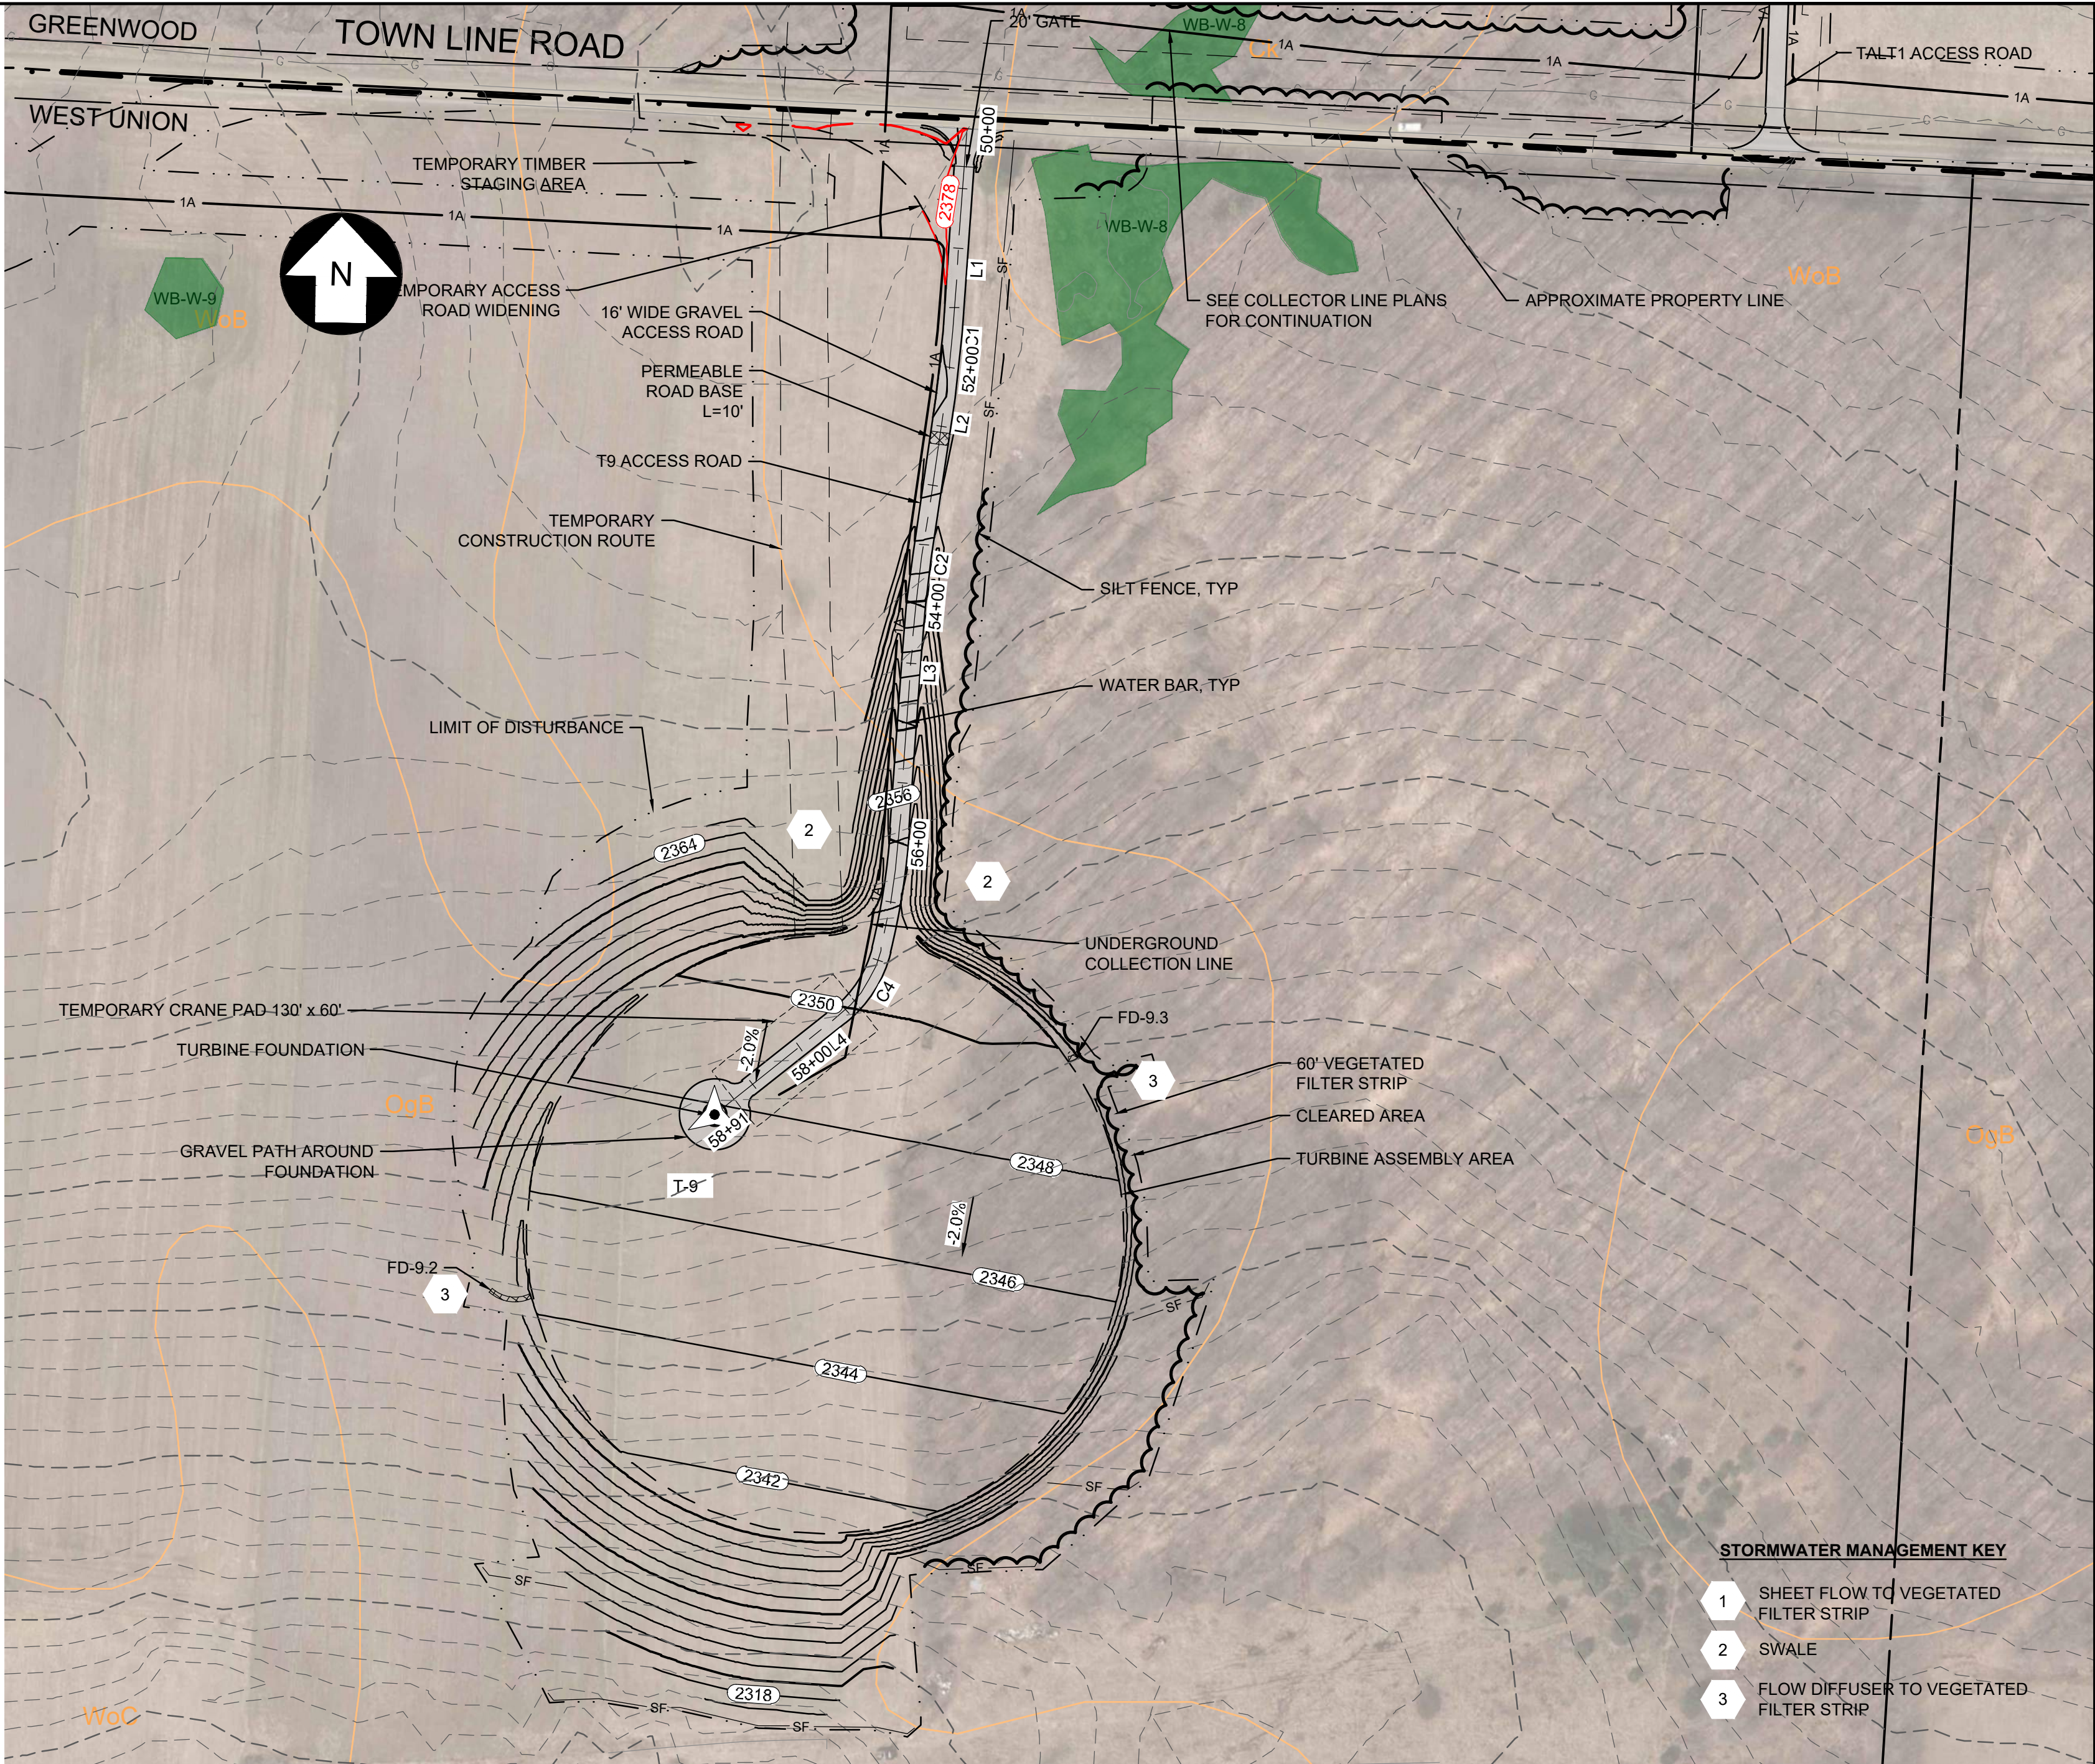


T-9 ACCESS ROAD PLAN

SCALE: 1" = 100'

STORMWATER MANAGEMENT KEY

- 1 SHEET FLOW TO VEGETATED FILTER STRIP
- 2 SWALE
- 3 FLOW DIFFUSER TO VEGETATED FILTER STRIP

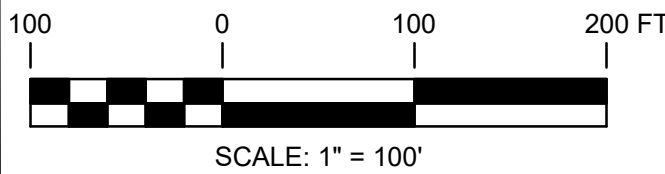

PRELIMINARY NOT FOR CONSTRUCTION

UNDER NEW YORK STATE EDUCATION LAW ARTICLE 145 (ENGINEERING), SECTION 7209 (2), IT IS A VIOLATION OF THE LAW FOR ANY PERSON, UNLESS ACTING UNDER THE DIRECTION OF A LICENSED PROFESSIONAL ENGINEER, TO ALTER THIS DOCUMENT.

249 Western Avenue Augusta, ME 04330 PROJECT NO: 246409						PMM DESIGNED DED DRAWN AMW CHECKED AJW APPROVED		T-9 ACCESS ROAD PLAN AND PROFILE EIGHT POINT WIND ENERGY CENTER EIGHT POINT WIND, LLC GREENWOOD / WEST UNIONNEW YORK				
REV	DESCRIPTION					DATE	DES	CHK	APP	3/17 DATE AS NOTED SCALE  AR-9 REV. D		
D	PERMIT AMENDMENT					02/12/21	BNP	JWH	AMW			
C	ISSUED FOR CLIENT REVIEW					03/02/18	DED	PMM	AMW			
B	PRE-FINAL CLIENT REVIEW					08/04/17	DED	PMM	AMW			
A	ISSUED FOR CLIENT REVIEW					04/17	CMW	PMM	AW			




- STORMWATER MANAGEMENT KEY
- 1 SHEET FLOW TO VEGETATED FILTER STRIP
 - 2 SWALE
 - 3 FLOW DIFFUSER TO VEGETATED FILTER STRIP

LINE TABLE				
LINE #	LENGTH	DIRECTION	START POINT (N.E)	END POINT (N.E)
L1	391.70	N01° 34' 36.74"E	(768053.24,520911.10)	(768444.80,520921.88)
L2	232.91	N01° 00' 24.53"W	(768539.88,520922.46)	(768772.75,520918.37)
L3	836.97	N02° 47' 46.31"E	(768905.46,520920.44)	(769741.44,520961.27)
L4	756.29	S87° 46' 46.93"E	(770121.62,521376.29)	(770092.32,522132.01)
L5	299.04	N03° 35' 39.03"E	(770326.46,522391.21)	(770624.91,522409.95)
L10	170.35	N29° 44' 34.66"E	(770657.42,522419.69)	(770805.32,522504.20)

CURVE TABLE					
CURVE #	RADIUS	LENGTH	CHORD DIRECTION	START POINT (N.E)	END POINT (N.E)
C1	2223.124	95.085	N00° 21' 05.69"E	(768444.80,520921.88)	(768539.88,520922.46)
C2	2000.000	132.750	N00° 53' 40.89"E	(768772.75,520918.37)	(768905.46,520920.44)
C3	400.000	624.298	N47° 30' 29.69"E	(769741.44,520961.27)	(770121.62,521376.29)
C4	250.000	386.704	N47° 54' 26.05"E	(770092.32,522132.01)	(770326.46,522391.21)


T-11 ACCESS ROAD PLAN

SCALE: 1" = 100'

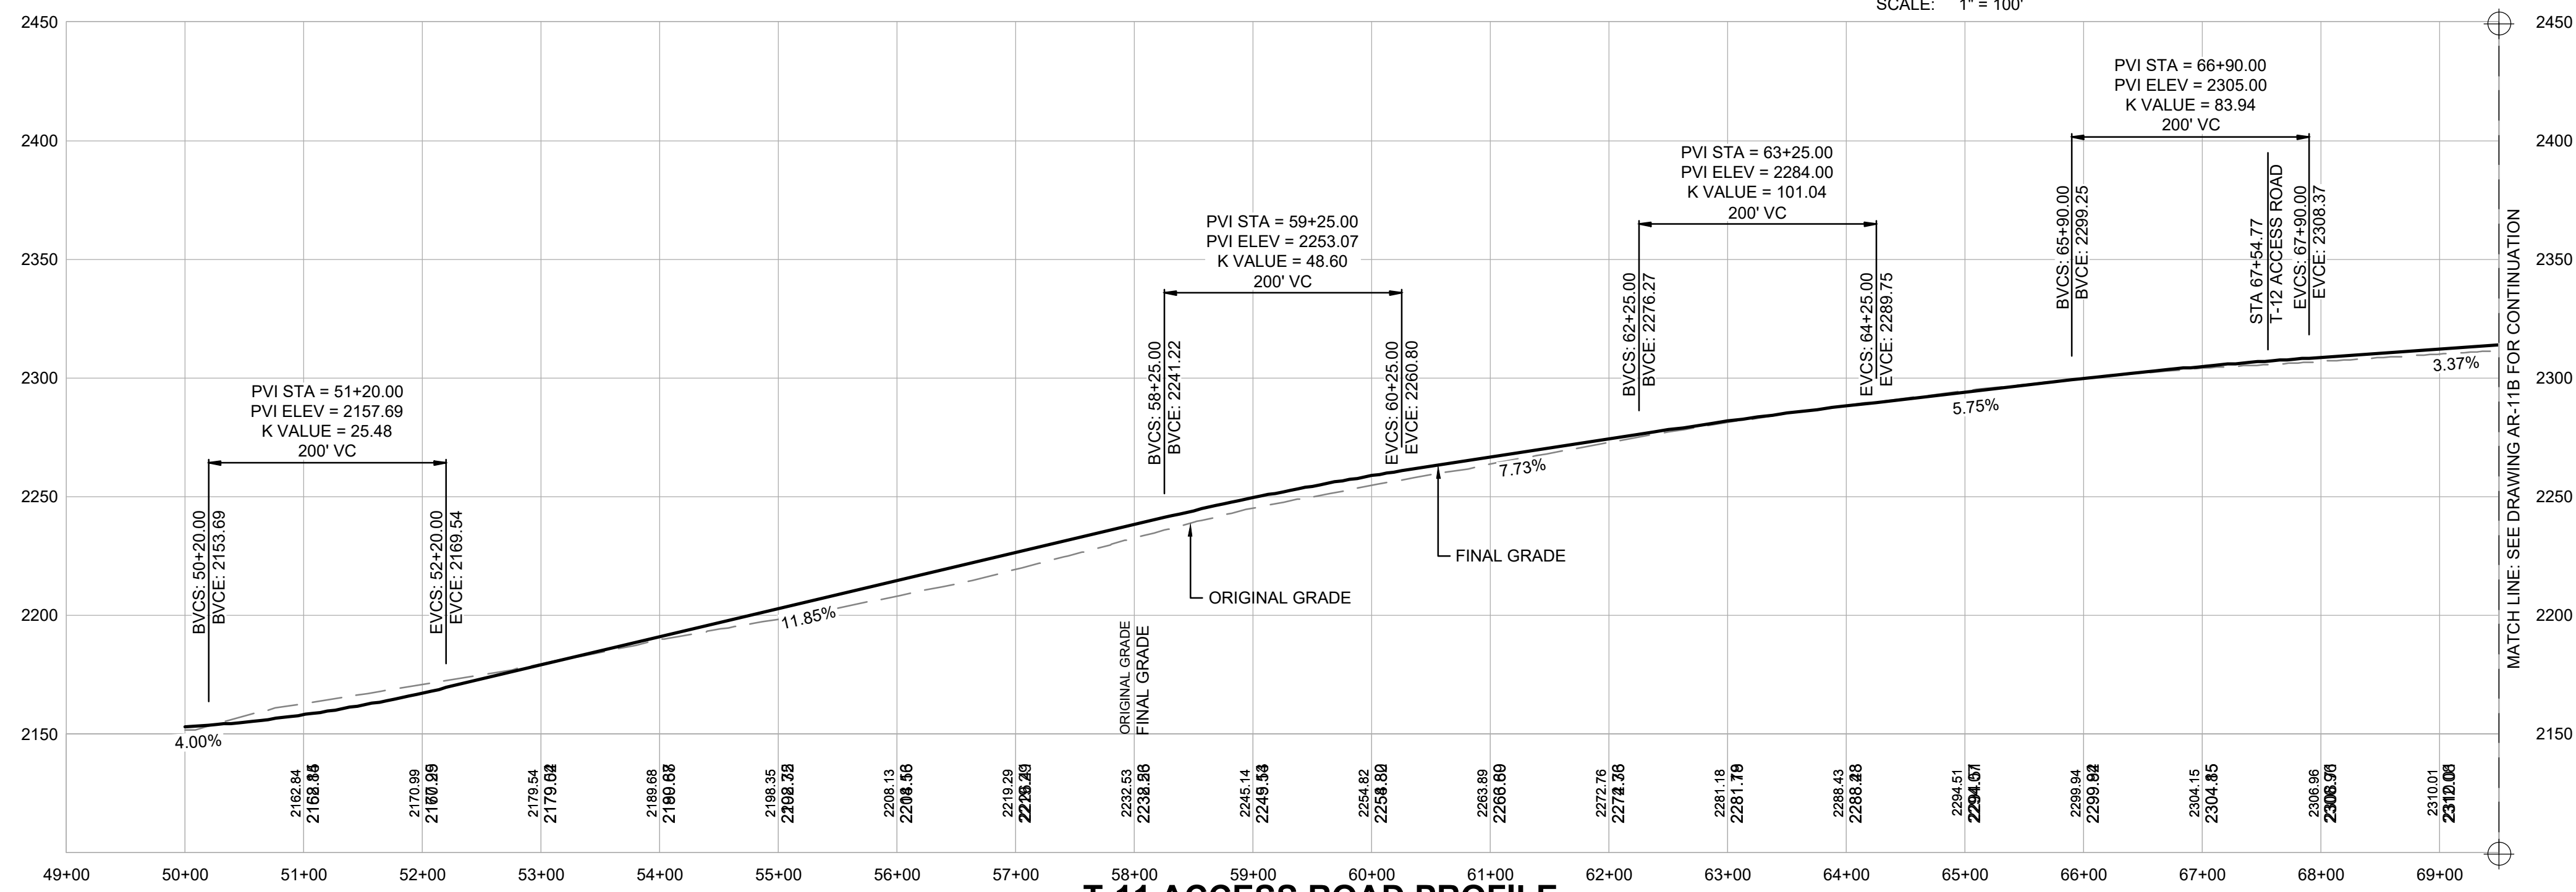

T-11 ACCESS ROAD PROFILE

SCALE: H 1" = 100'
V 1" = 50'

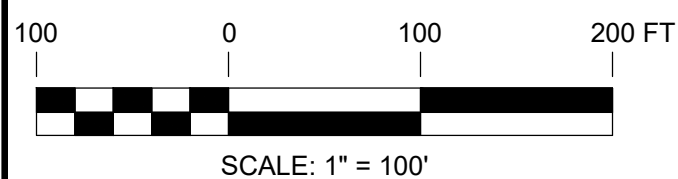


PRELIMINARY NOT FOR CONSTRUCTION

UNDER NEW YORK STATE EDUCATION LAW ARTICLE 145 (ENGINEERING), SECTION 7209 (2), IT IS A VIOLATION OF THE LAW FOR ANY PERSON, UNLESS ACTING UNDER THE DIRECTION OF A LICENSED PROFESSIONAL ENGINEER, TO ALTER THIS DOCUMENT.


		249 Western Avenue Augusta, ME 04330		PROJECT NO: 246409		
REV	DESCRIPTION		DATE	DES	CHK	APP
D	PERMIT AMENDMENT		02/12/21	BNP	JWH	AMW
C	ISSUED FOR CLIENT REVIEW		03/02/18	DED	PMM	AMW
B	PRE-FINAL CLIENT REVIEW		08/04/17	DED	PMM	AMW
A	ISSUED FOR CLIENT REVIEW		04/17	DED	PMM	AW

PMM DESIGNED	T-11 ACCESS ROAD				NEW YORK
DED DRAWN	PLAN AND PROFILE				
AMW CHECKED	EIGHT POINT WIND ENERGY CENTER				
AJW APPROVED	EIGHT POINT WIND, LLC				
GREENWOOD / WEST UNION					
REVIEW 1	3/17 DATE		AR-11A	REV D	
REVIEW 2	AS NOTED SCALE				

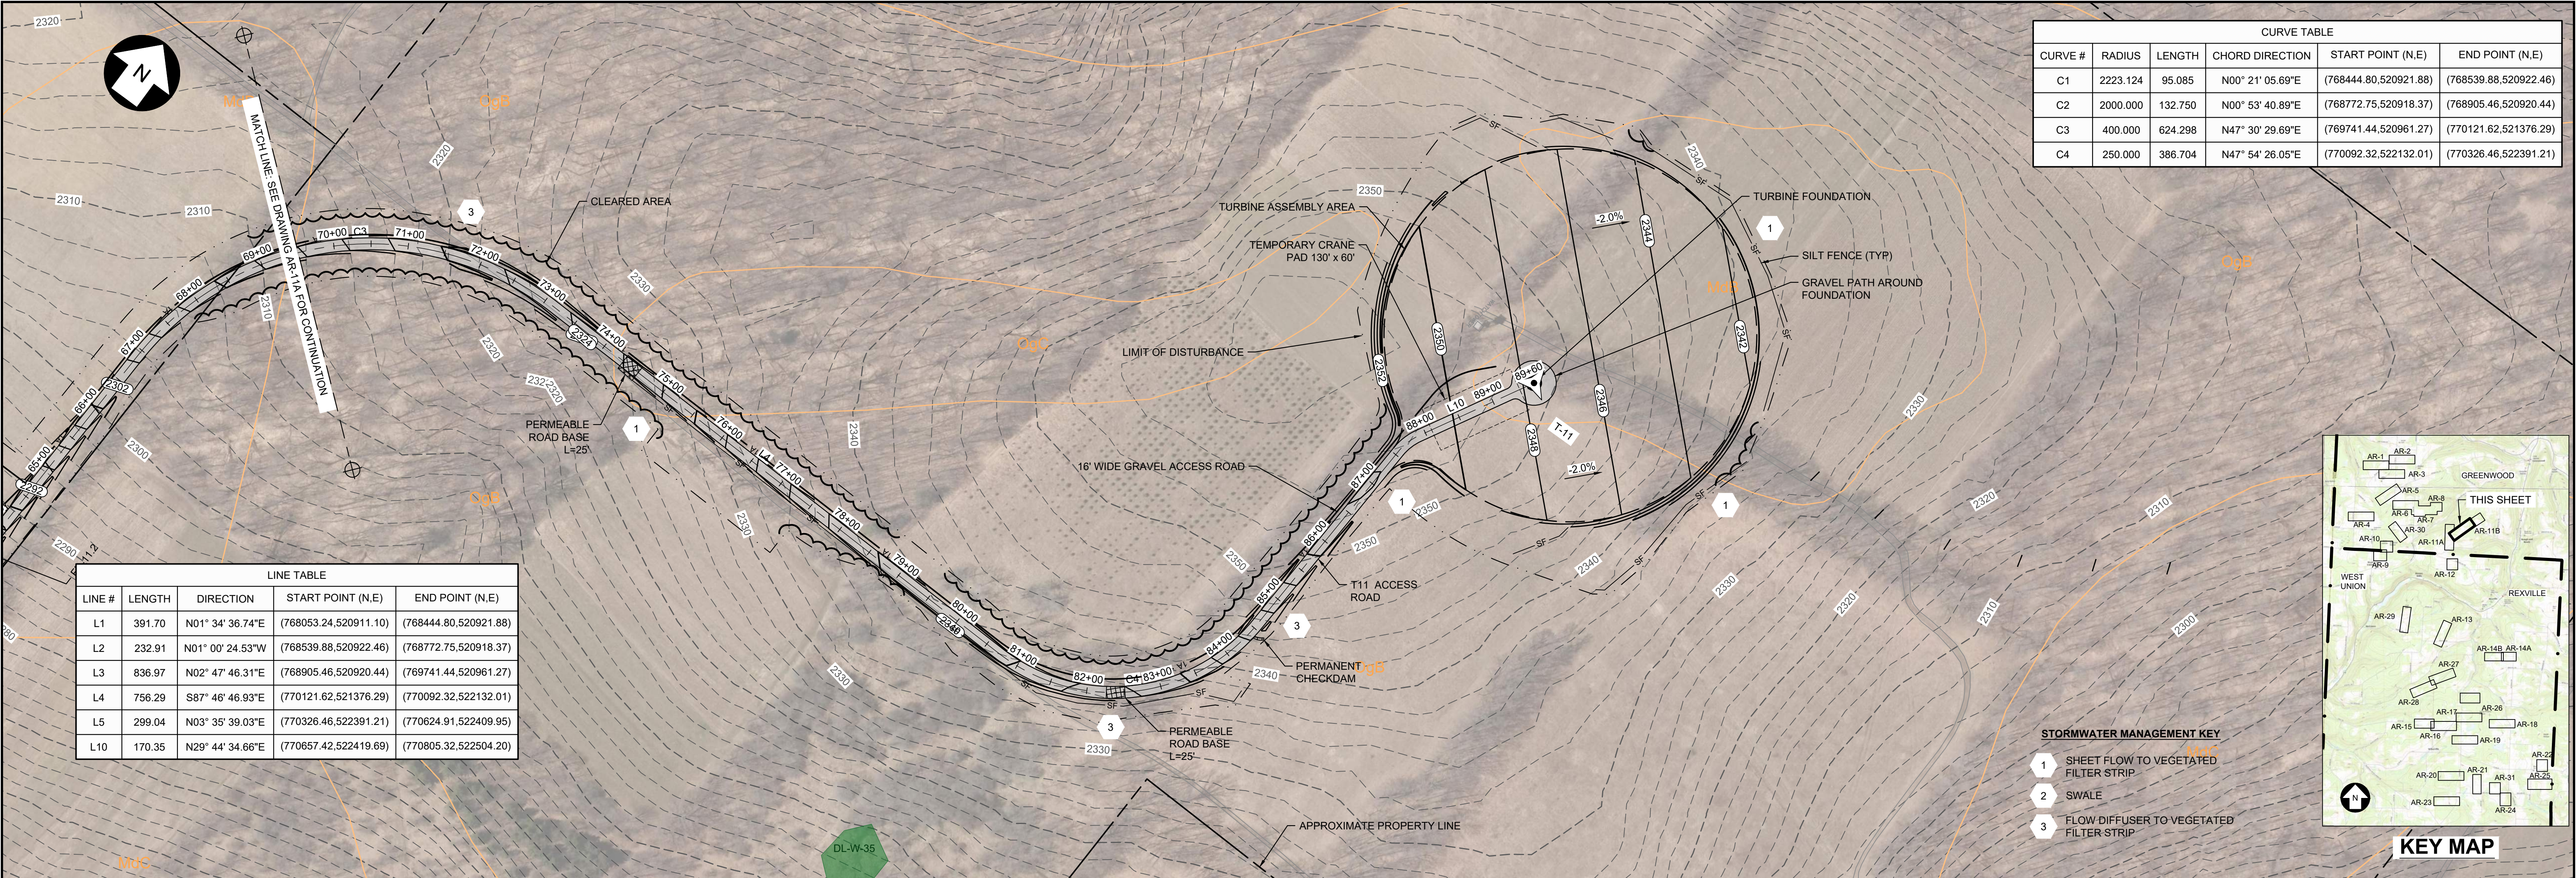

CURVE TABLE					
CURVE #	RADIUS	LENGTH	CHORD DIRECTION	START POINT (N,E)	END POINT (N,E)
C1	2223.124	95.085	N00° 21' 05.69"E	(768444.80,520921.88)	(768539.88,520922.46)
C2	2000.000	132.750	N00° 53' 40.89"E	(768772.75,520918.37)	(768905.46,520920.44)
C3	400.000	624.298	N47° 30' 29.69"E	(769741.44,520961.27)	(770121.62,521376.29)
C4	250.000	386.704	N47° 54' 26.05"E	(770092.32,522132.01)	(770326.46,522391.21)


LINE TABLE				
LINE #	LENGTH	DIRECTION	START POINT (N,E)	END POINT (N,E)
L1	391.70	N01° 34' 36.74"E	(768053.24,520911.10)	(768444.80,520921.88)
L2	232.91	N01° 00' 24.53"W	(768539.88,520922.46)	(768772.75,520918.37)
L3	836.97	N02° 47' 46.31"E	(768905.46,520920.44)	(769741.44,520961.27)
L4	756.29	S87° 46' 46.93"E	(770121.62,521376.29)	(770092.32,522132.01)
L5	299.04	N03° 35' 39.03"E	(770326.46,522391.21)	(770624.91,522409.95)
L10	170.35	N29° 44' 34.66"E	(770657.42,522419.69)	(770805.32,522504.20)

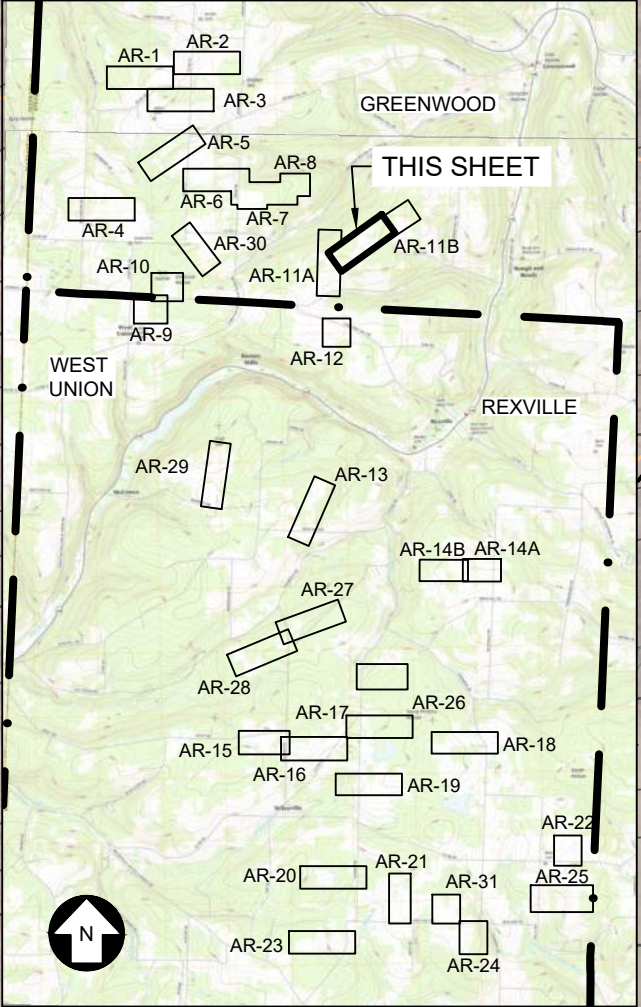

- STORMWATER MANAGEMENT KEY**
- 1 SHEET FLOW TO VEGETATED FILTER STRIP
 - 2 SWALE
 - 3 FLOW DIFFUSER TO VEGETATED FILTER STRIP


T-11 ACCESS ROAD PLAN

SCALE: 1" = 100'

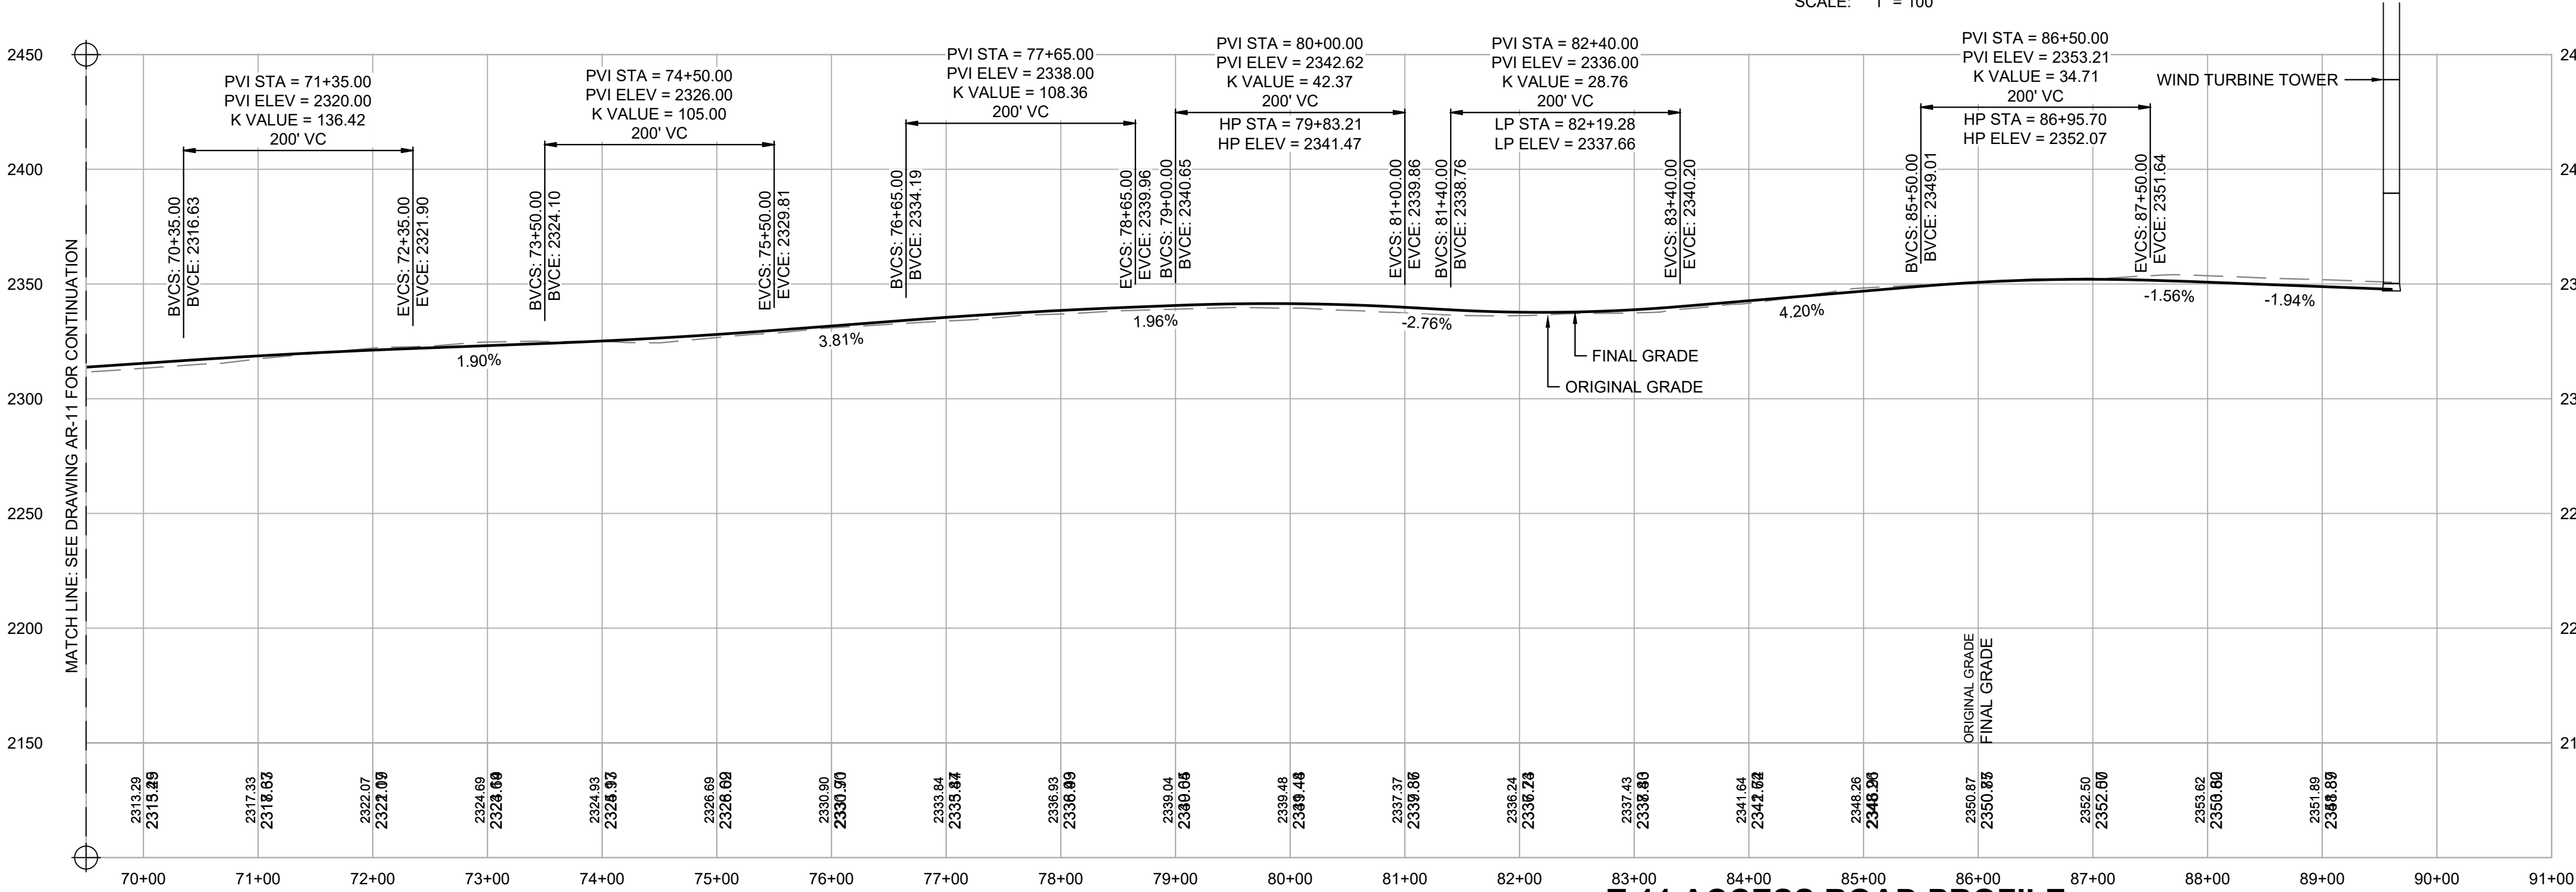

T-11 ACCESS ROAD PROFILE

SCALE: H 1" = 100'
V 1" = 50'

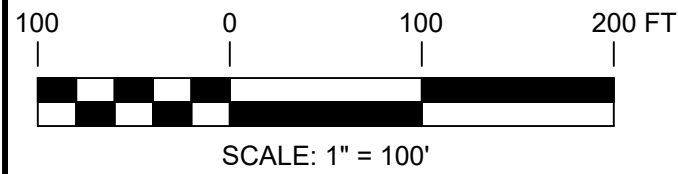

PRELIMINARY NOT FOR CONSTRUCTION

UNDER NEW YORK STATE EDUCATION LAW ARTICLE 145 (ENGINEERING), SECTION 7209 (2), IT IS A VIOLATION OF THE LAW FOR ANY PERSON, UNLESS ACTING UNDER THE DIRECTION OF A LICENSED PROFESSIONAL ENGINEER, TO ALTER THIS DOCUMENT.



249 Western Avenue
Augusta, ME 04330

PROJECT NO: 246409

REV	DESCRIPTION	DATE	DES	CHK	APP
D	PERMIT AMENDMENT	02/12/21	BNP	JWH	AMW
C	ISSUED FOR CLIENT REVIEW	03/02/18	DED	PMM	AMW
B	PRE-FINAL CLIENT REVIEW	08/04/17	DED	PMM	AMW
A	ISSUED FOR CLIENT REVIEW	04/17	DED	PMM	AW

PMM
DESIGNED
DED
DRAWN
AMW
CHECKED
AJW
APPROVED

T-11 ACCESS ROAD
PLAN AND PROFILE
EIGHT POINT WIND ENERGY CENTER
EIGHT POINT WIND, LLC
GREENWOOD / WEST UNION
NEW YORK

REVIEW 1
REVIEW 2


3/17
DATE
AS NOTED
SCALE




AR-11B

REV.
D



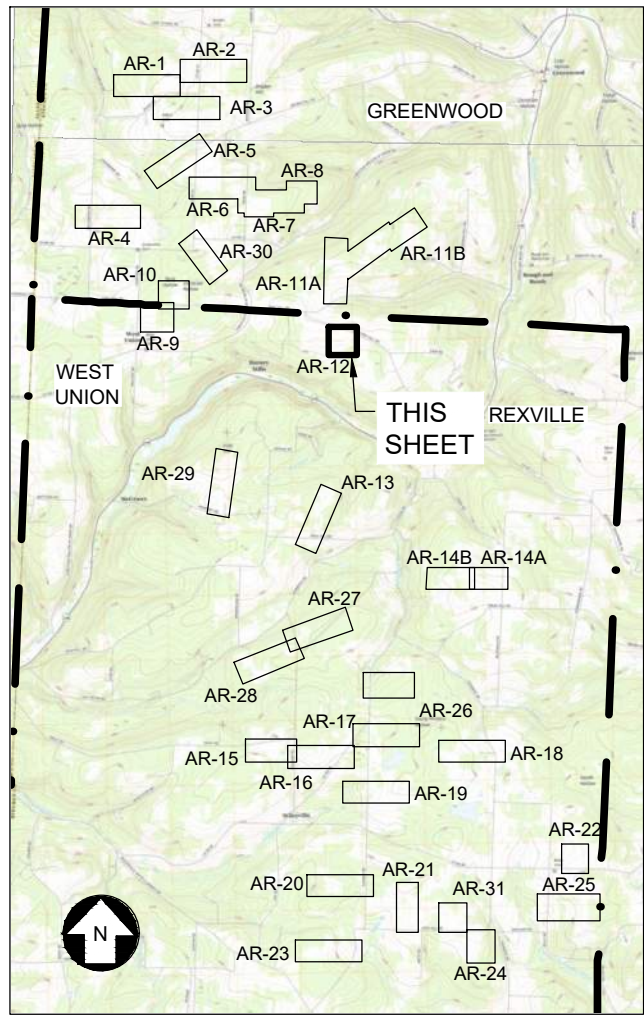


KEY MAP

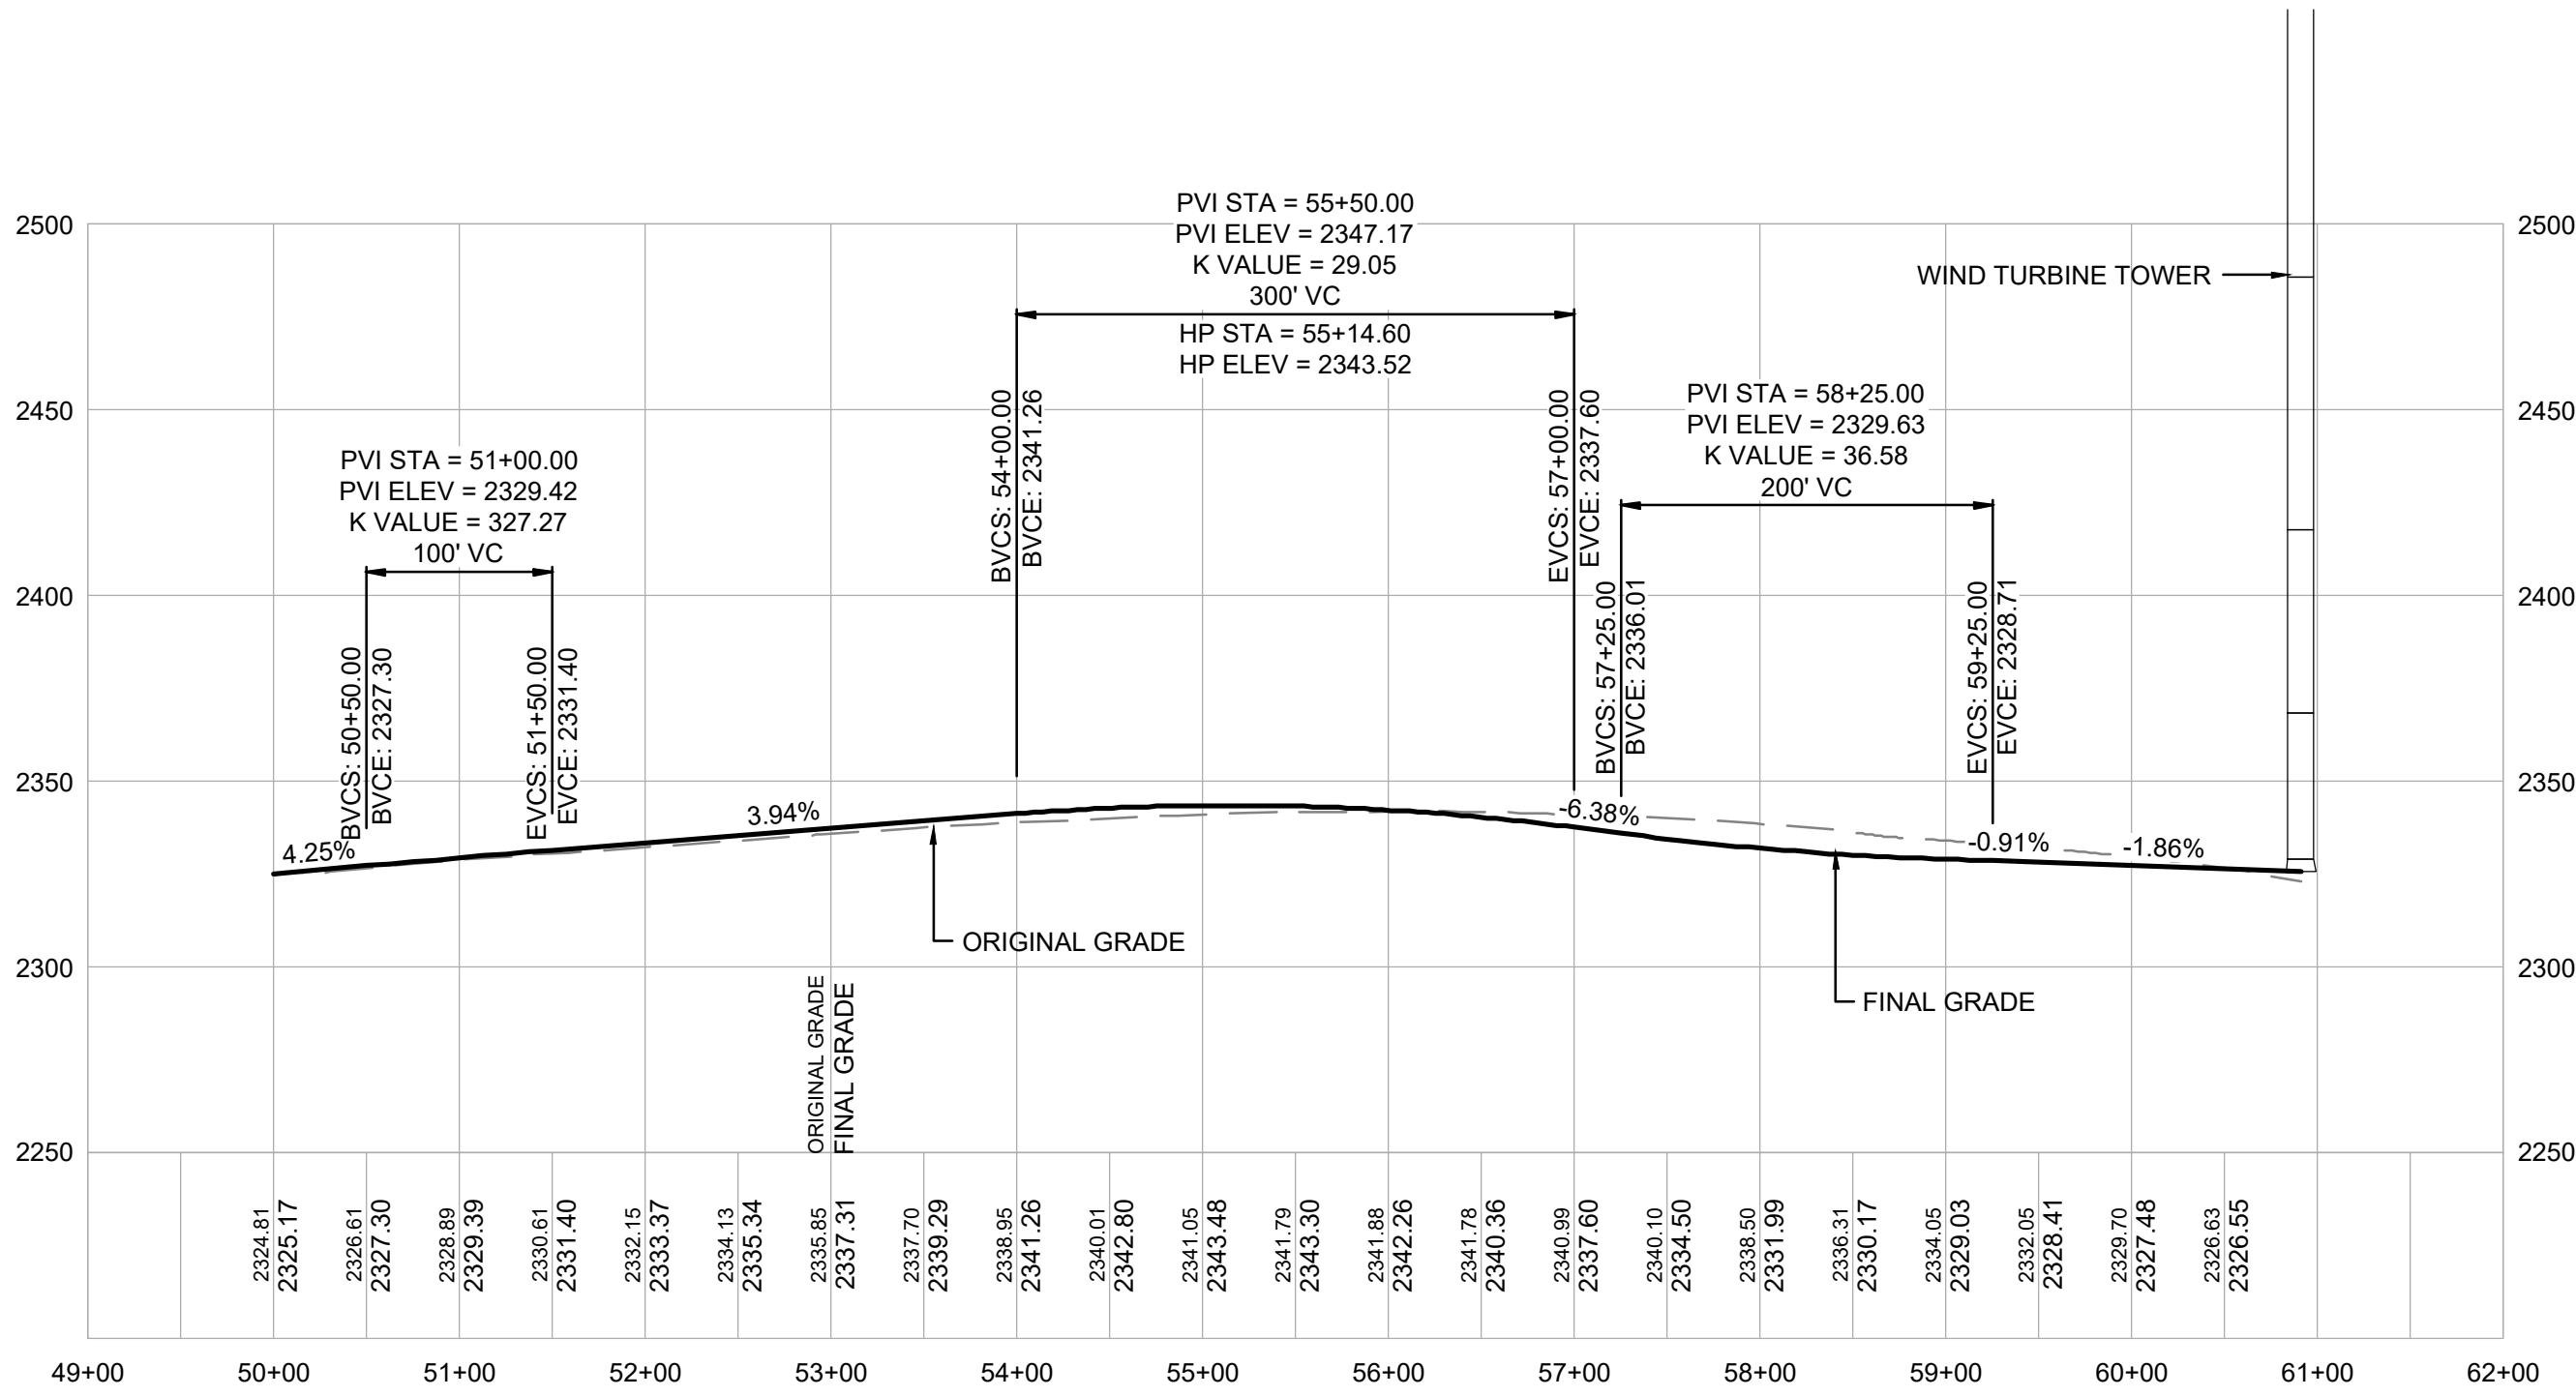


T-12 ACCESS ROAD PROFILE

SCALE: H 1" = 100'
V 1" = 50'

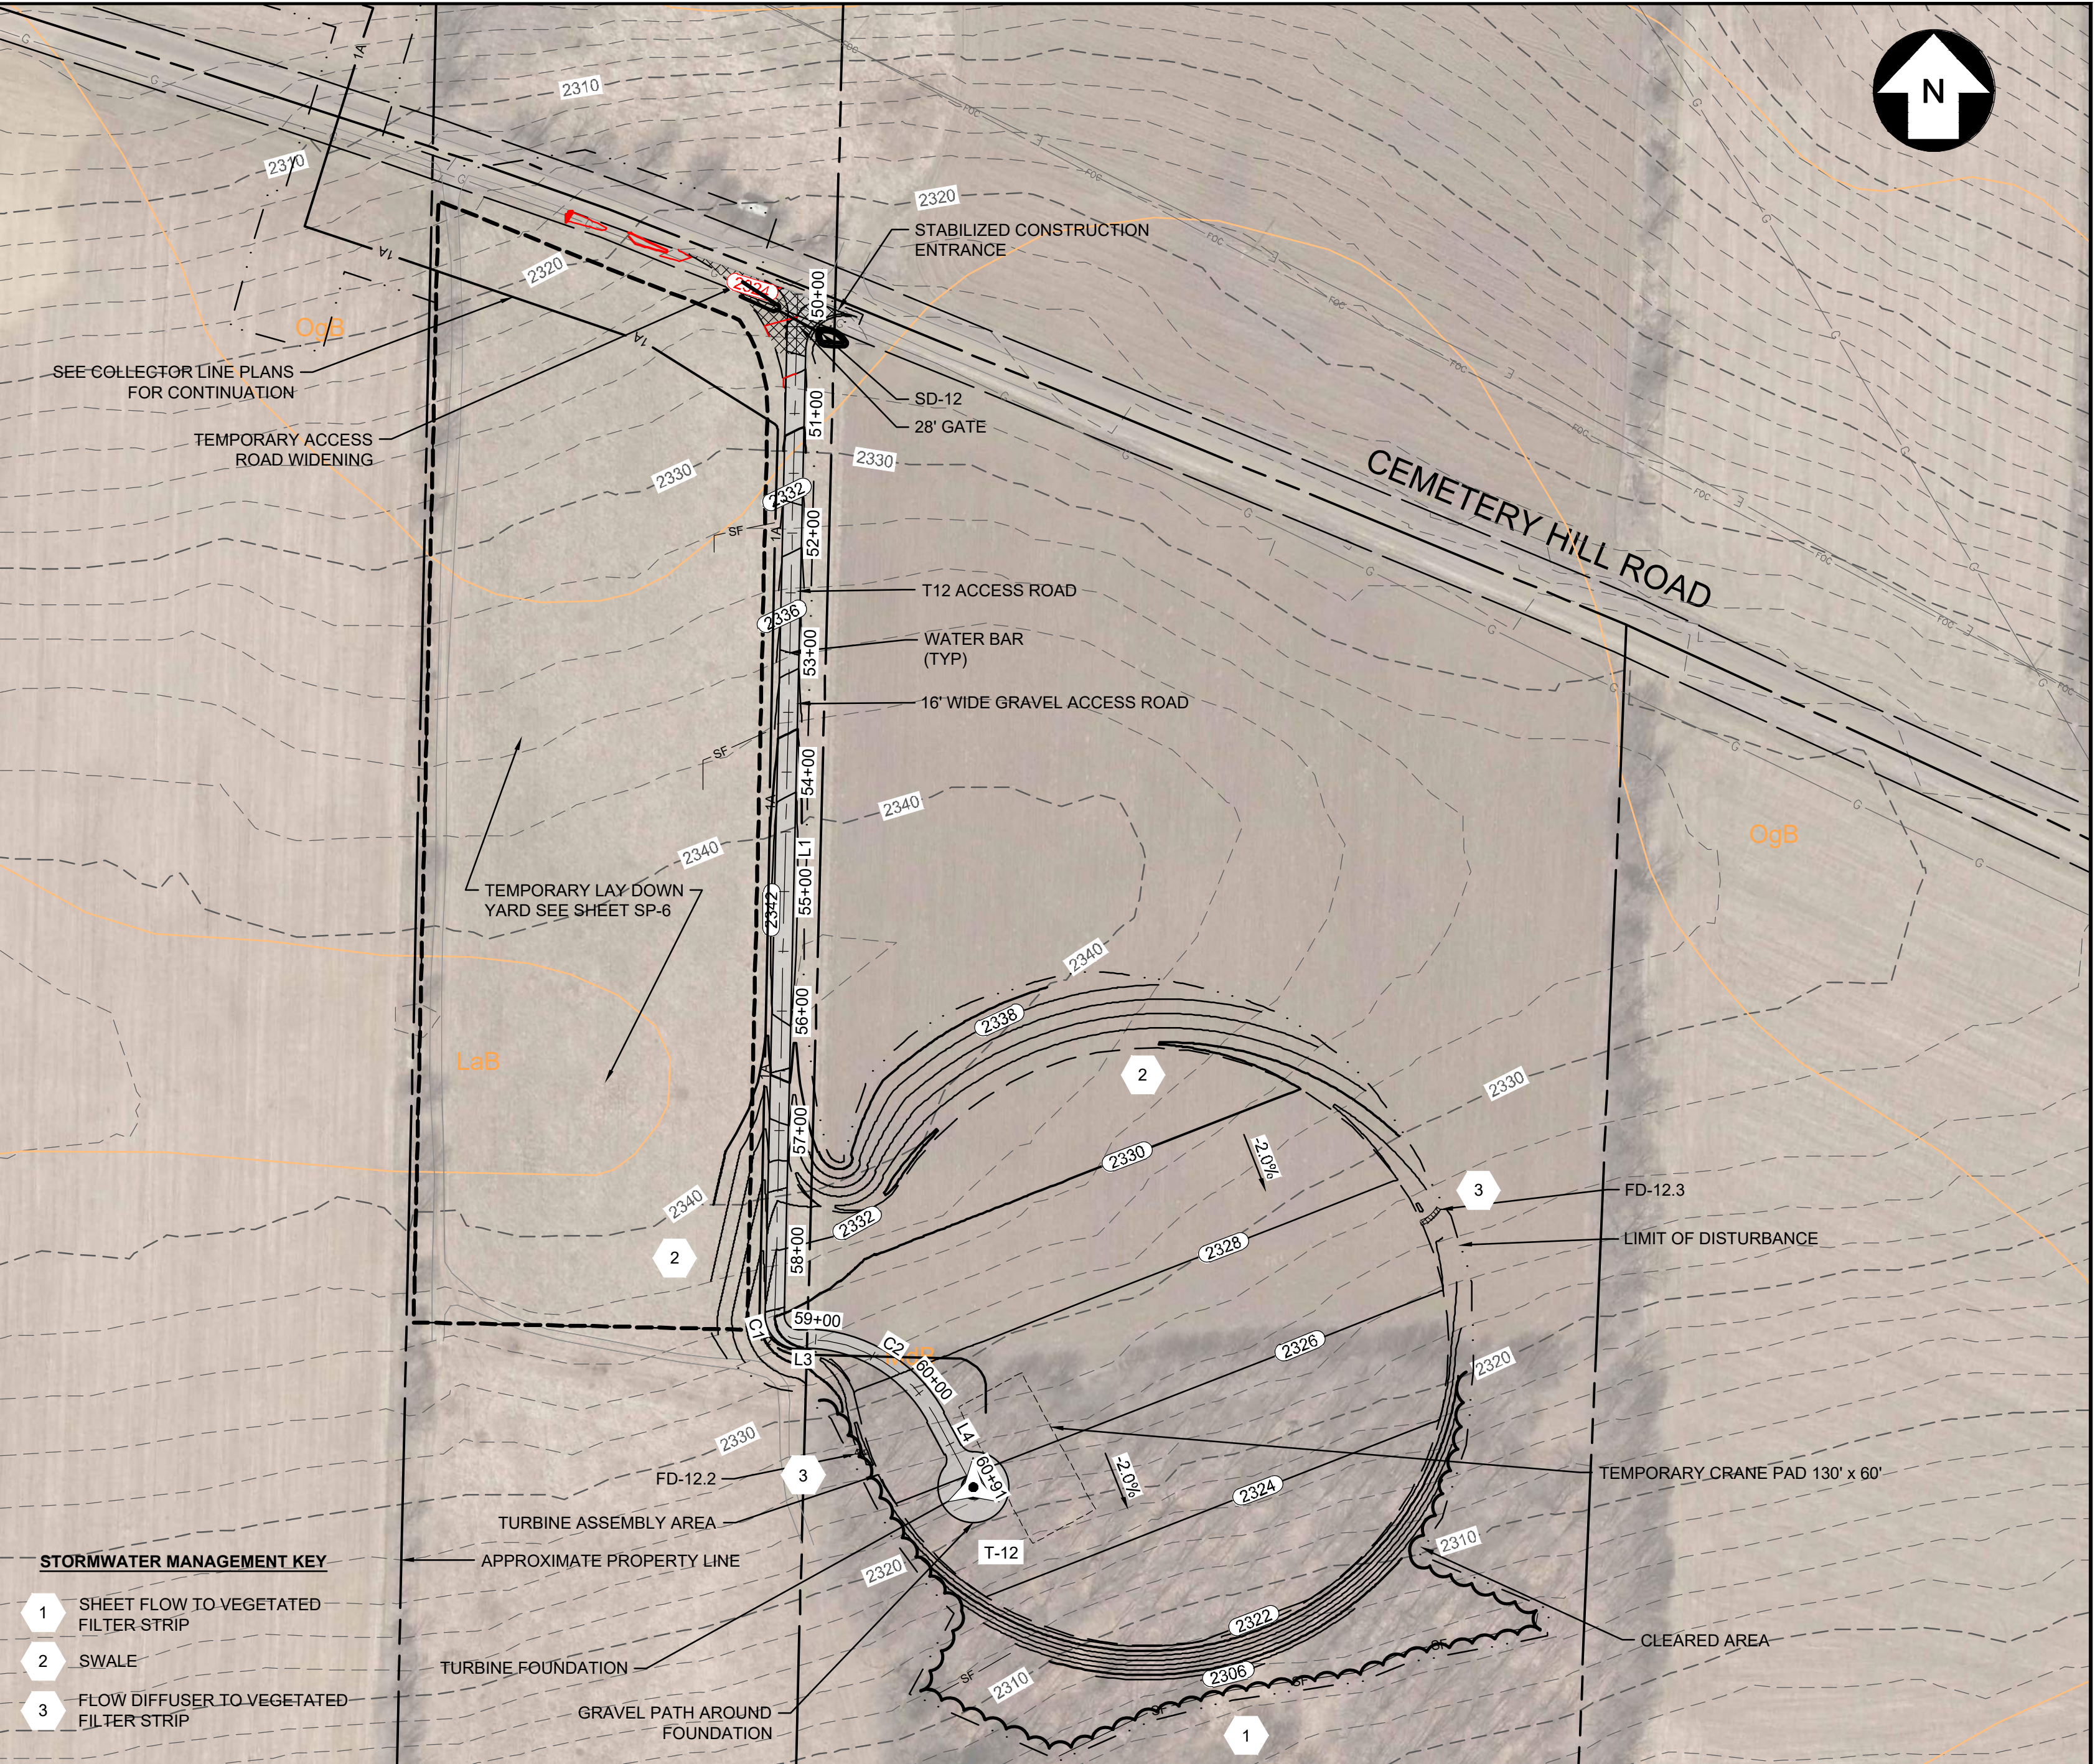


T-12 ACCESS ROAD PLAN


SCALE: 1" = 100'

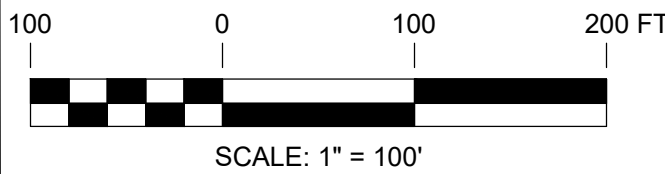

PRELIMINARY NOT FOR CONSTRUCTION

UNDER NEW YORK STATE EDUCATION LAW ARTICLE 145 (ENGINEERING), SECTION 7209 (2), IT IS A VIOLATION OF THE LAW FOR ANY PERSON, UNLESS ACTING UNDER THE DIRECTION OF A LICENSED PROFESSIONAL ENGINEER, TO ALTER THIS DOCUMENT.

  249 Western Avenue Augusta, ME 04330						PROJECT NO: 246409						PMM DESIGNED CMW DRAWN AMW CHECKED AJW APPROVED		T-12 ACCESS ROAD PLAN AND PROFILE EIGHT POINT WIND ENERGY CENTER EIGHT POINT WIND, LLC GREENWOOD / WEST UNION						NEW YORK	
REV	DESCRIPTION					DATE	DES	CHK	APP	REVIEW 1		3/17 DATE			AR-12		REV. D				
D	PERMIT AMENDMENT					2/12/21	BNP	JWH	AMW	REVIEW 2		AS NOTED SCALE									
C	ISSUED FOR CLIENT REVIEW					03/02/18	DED	PMM	AMW												
B	PRE-FINAL CLIENT REVIEW					08/04/17	DED	PMM	AMW												
A	ISSUED FOR CLIENT REVIEW					04/17	DED	PMM	AW												

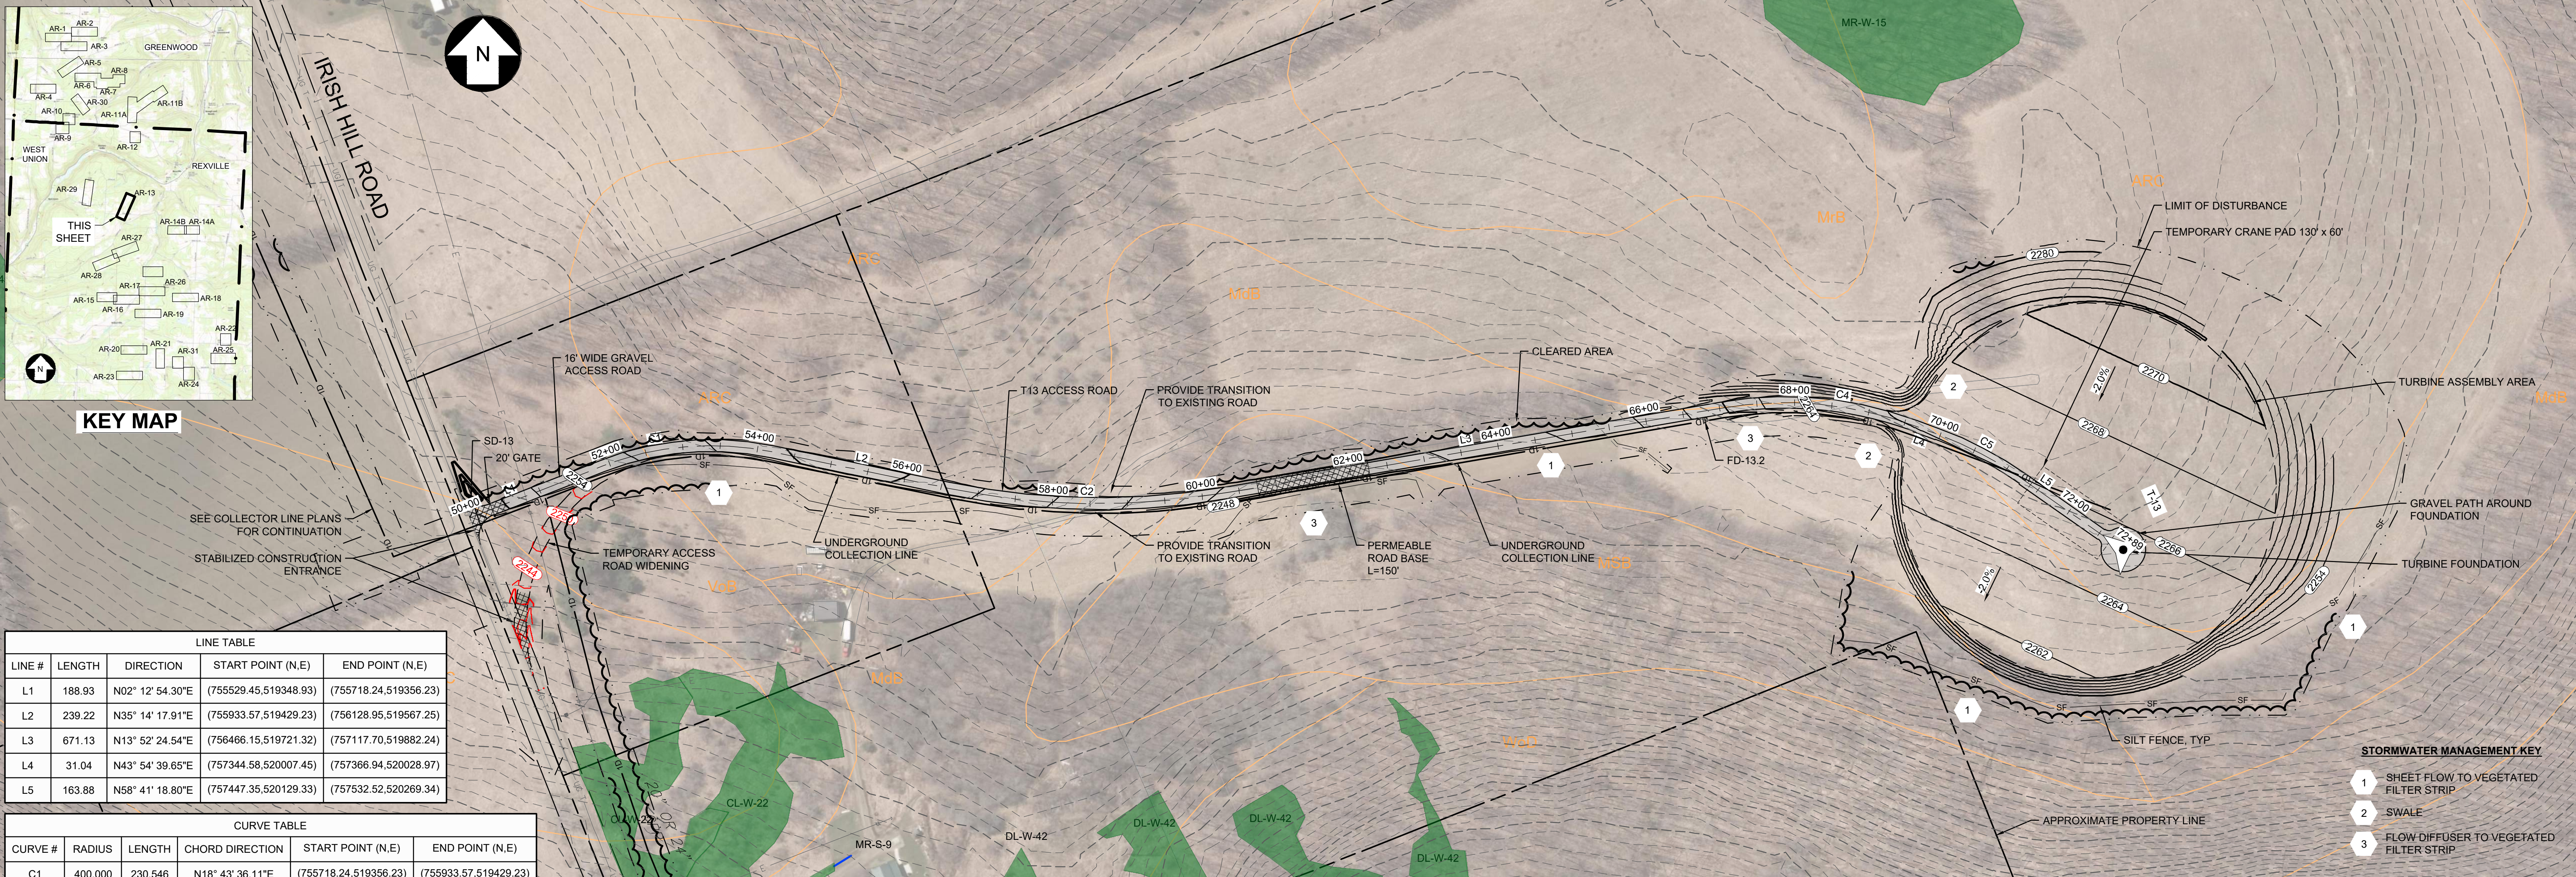


LINE TABLE				
LINE #	LENGTH	DIRECTION	START POINT (N,E)	END POINT (N,E)
L1	188.93	N02° 12' 54.30"E	(755529.45,519348.93)	(755718.24,519356.23)
L2	239.22	N35° 14' 17.91"E	(755933.57,519429.23)	(756128.95,519567.25)
L3	671.13	N13° 52' 24.54"E	(756466.15,519721.32)	(757117.70,519882.24)
L4	31.04	N43° 54' 39.65"E	(757344.58,520007.45)	(757366.94,520028.97)
L5	163.88	N58° 41' 18.80"E	(757447.35,520129.33)	(757532.52,520269.34)

CURVE TABLE					
CURVE #	RADIUS	LENGTH	CHORD DIRECTION	START POINT (N,E)	END POINT (N,E)
C1	400.000	230.546	N18° 43' 36.11"E	(755718.24,519356.23)	(755933.57,519429.23)
C2	1000.000	372.887	N24° 33' 21.23"E	(756128.95,519567.25)	(756466.15,519721.32)
C4	500.000	262.127	N28° 53' 32.09"E	(757117.70,519882.24)	(757344.58,520007.45)
C5	500.000	128.958	N51° 17' 59.23"E	(757366.94,520028.97)	(757447.35,520129.33)


T-13 ACCESS ROAD PLAN

SCALE: 1" = 100'

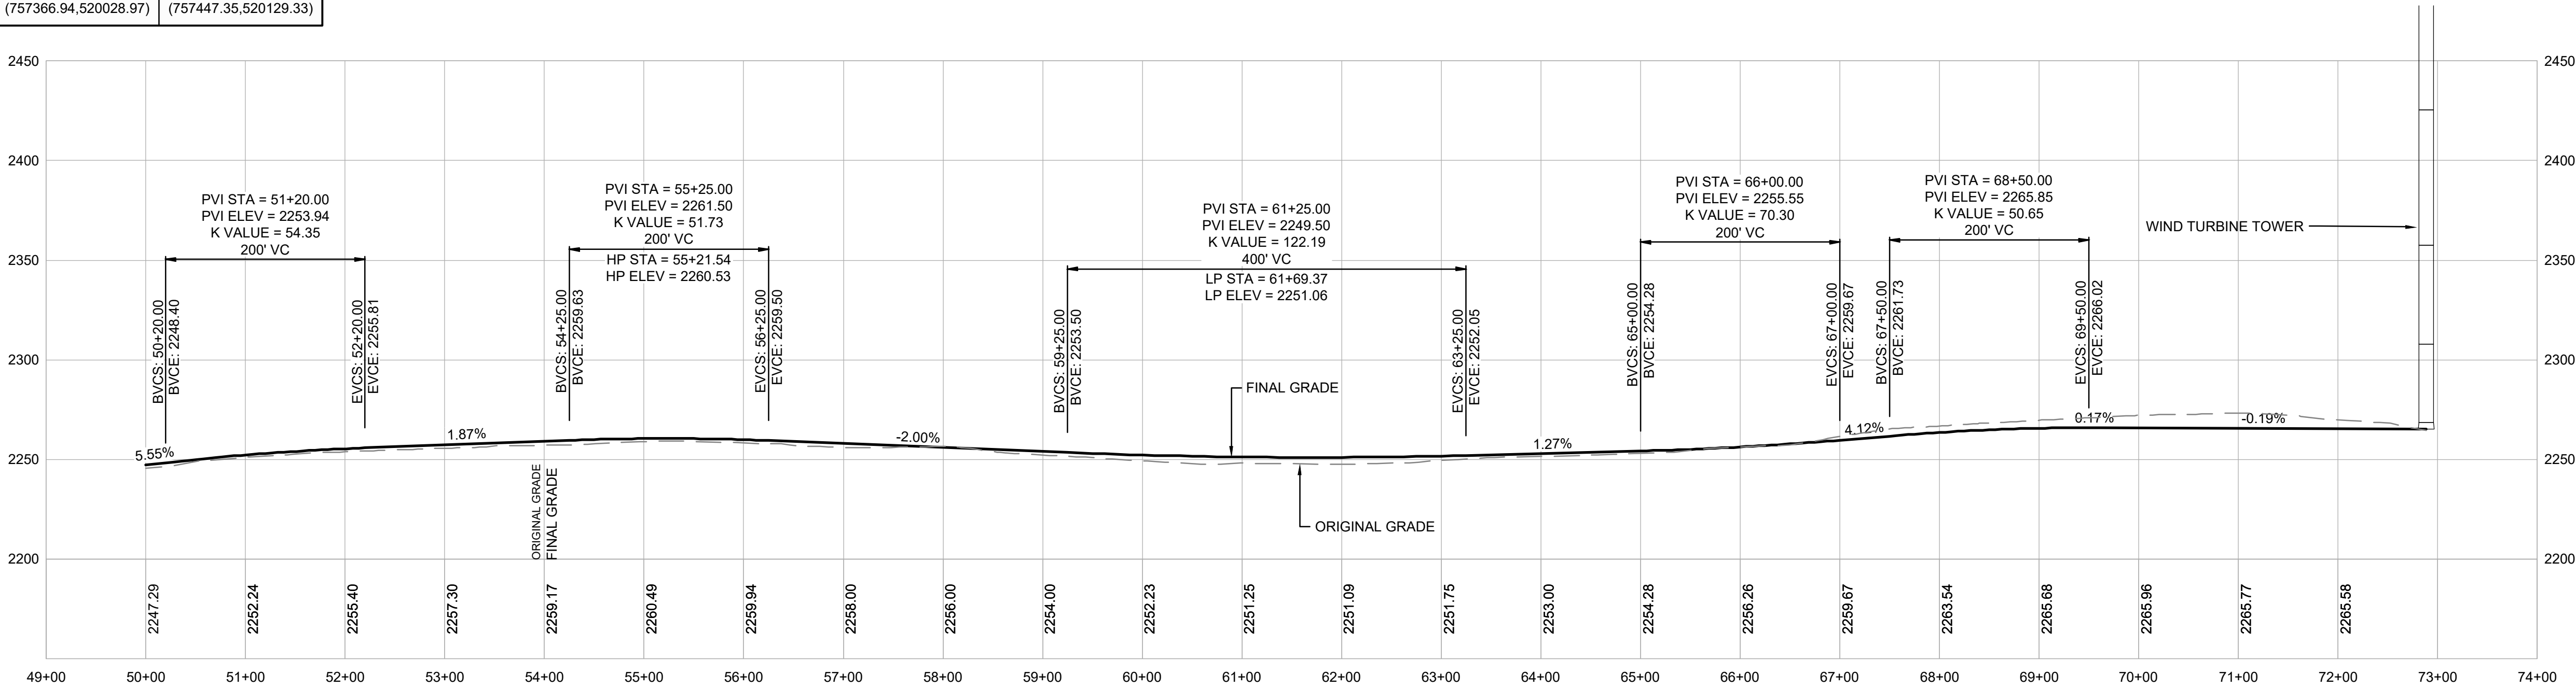

T-13 ACCESS ROAD PROFILE

SCALE: H 1" = 100'
V 1" = 50'

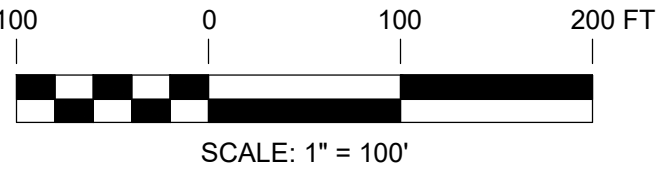

PRELIMINARY NOT FOR CONSTRUCTION

UNDER NEW YORK STATE EDUCATION LAW ARTICLE 145 (ENGINEERING), SECTION 7209 (2), IT IS A VIOLATION OF THE LAW FOR ANY PERSON, UNLESS ACTING UNDER THE DIRECTION OF A LICENSED PROFESSIONAL ENGINEER, TO ALTER THIS DOCUMENT.



249 Western Avenue
Augusta, ME 04330

PROJECT NO: 246409

REV	DESCRIPTION	DATE	DES	CHK	APP
E	PERMIT AMENDMENT	02/12/21	BNP	JWH	AMW
D	IFCR COMPLIANCE PLANS	05/30/19	DED	PMM	AMW
C	ISSUED FOR CLIENT REVIEW	03/02/18	DED	PMM	AMW
B	PRE-FINAL CLIENT REVIEW	08/04/17	DED	PMM	AMW



PMM
DESIGNED
CMW
DRAWN
AMW
CHECKED
AJW
APPROVED

T-13 ACCESS ROAD
PLAN AND PROFILE
EIGHT POINT WIND ENERGY CENTER
EIGHT POINT WIND, LLC
GREENWOOD / WEST UNION
NEW YORK



AR-13


REV.
E

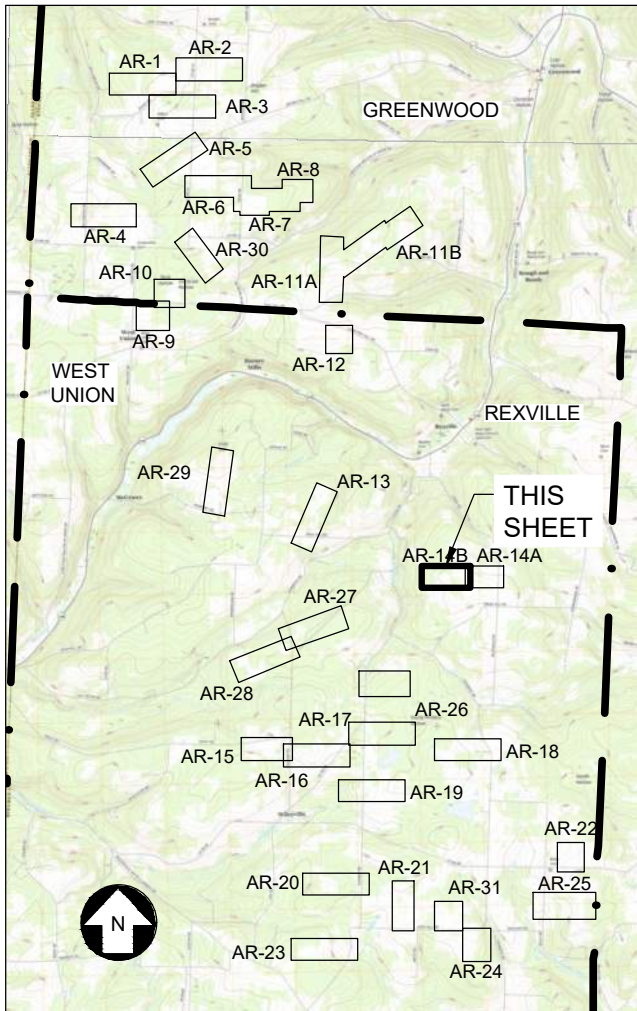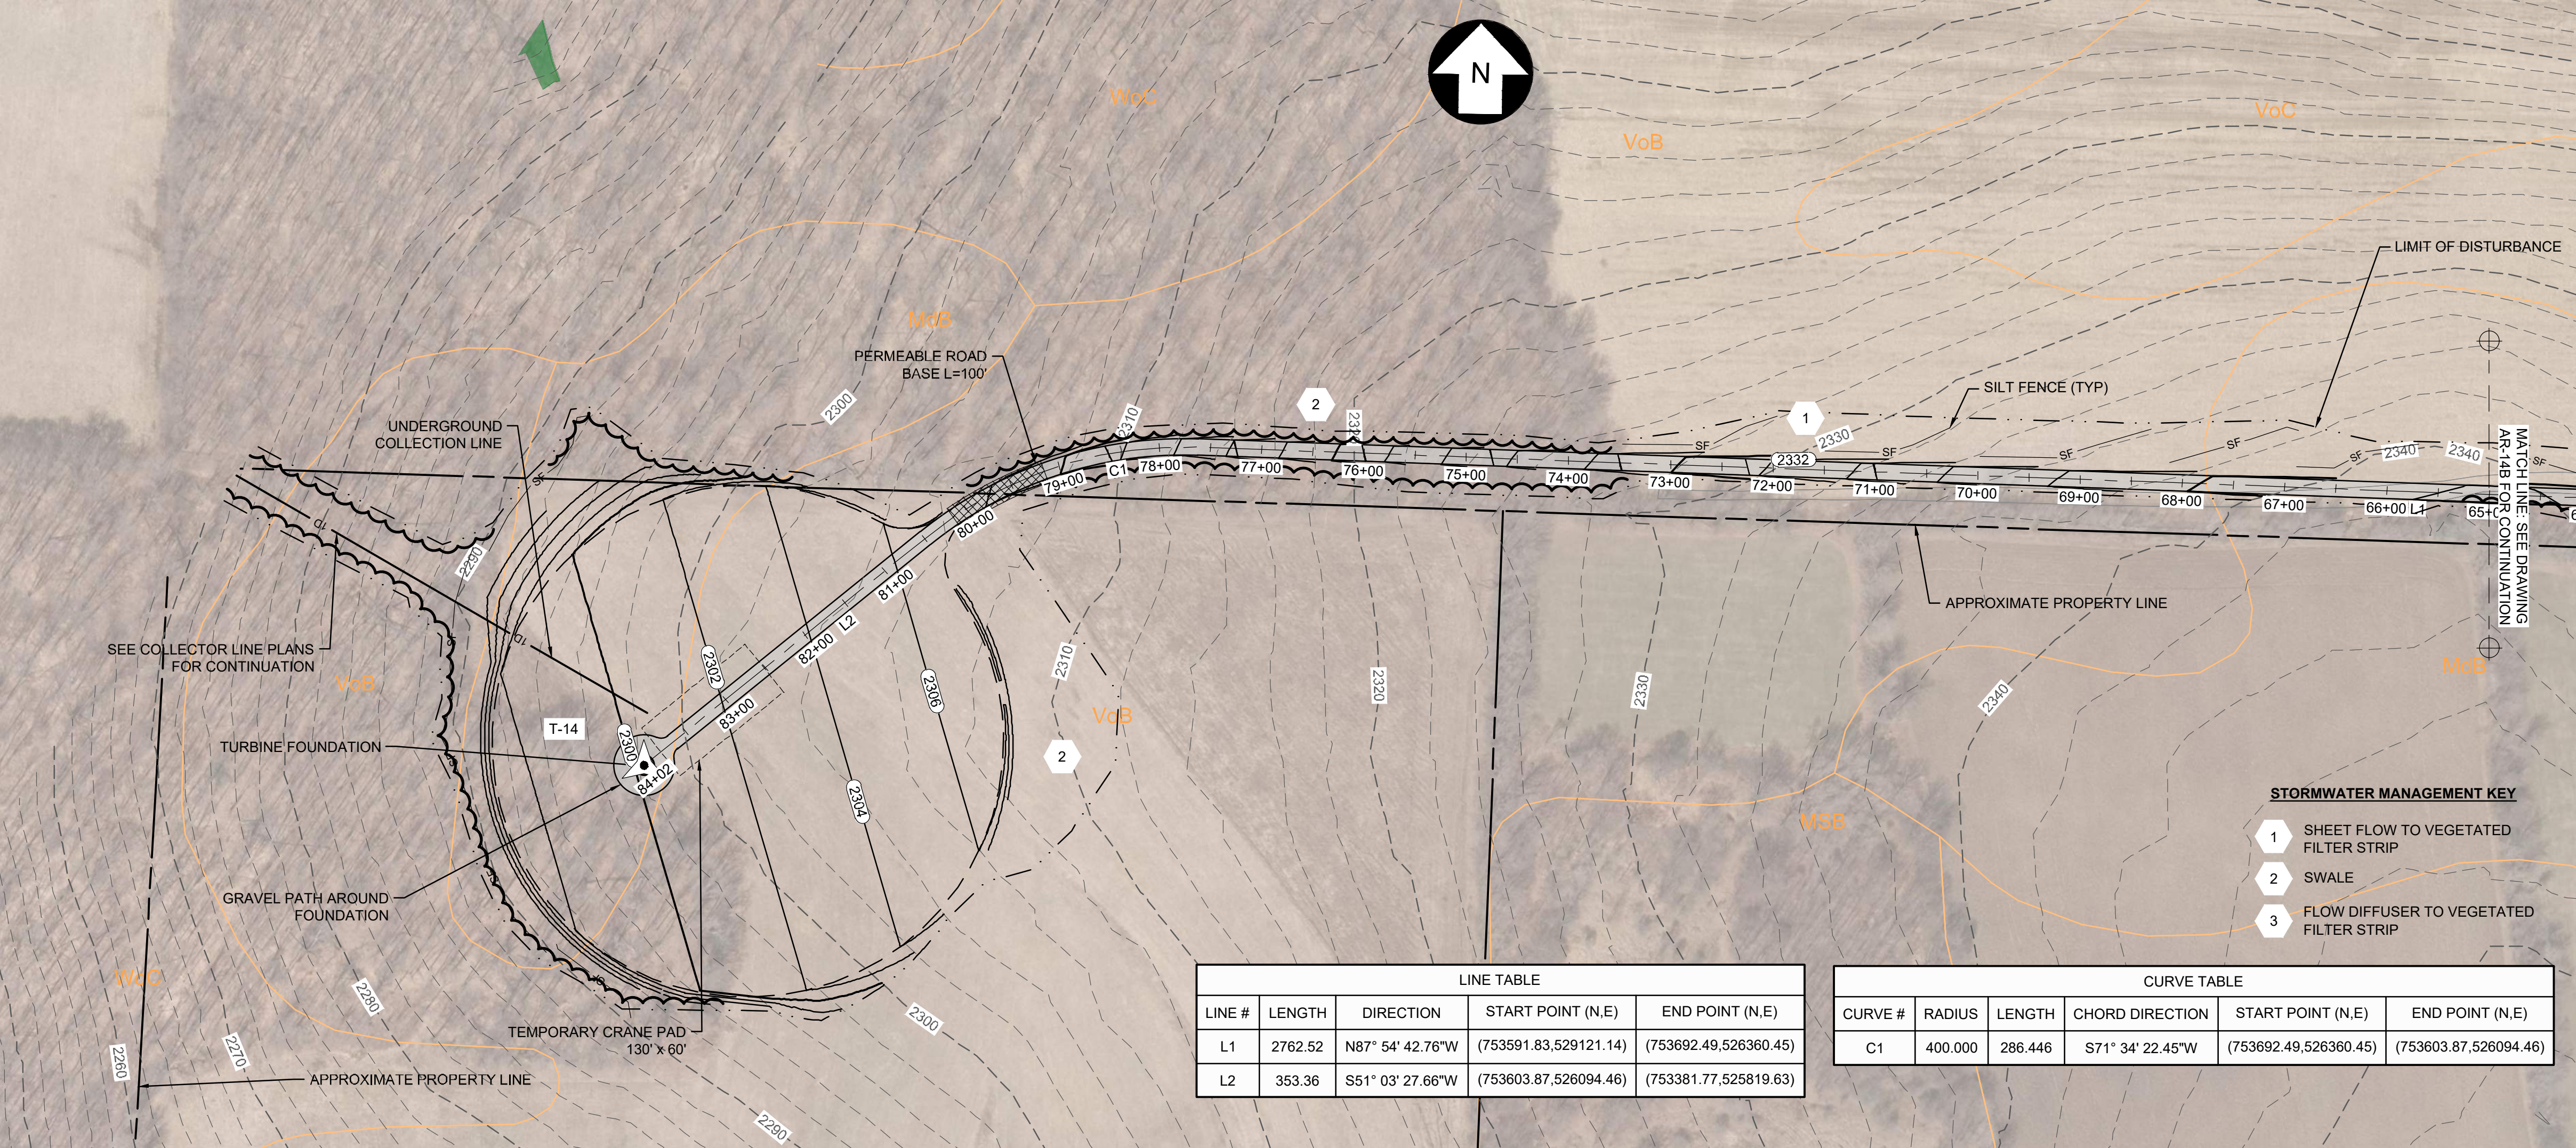

KEY MAP


T-14 ACCESS ROAD PLAN

SCALE: 1" = 100'

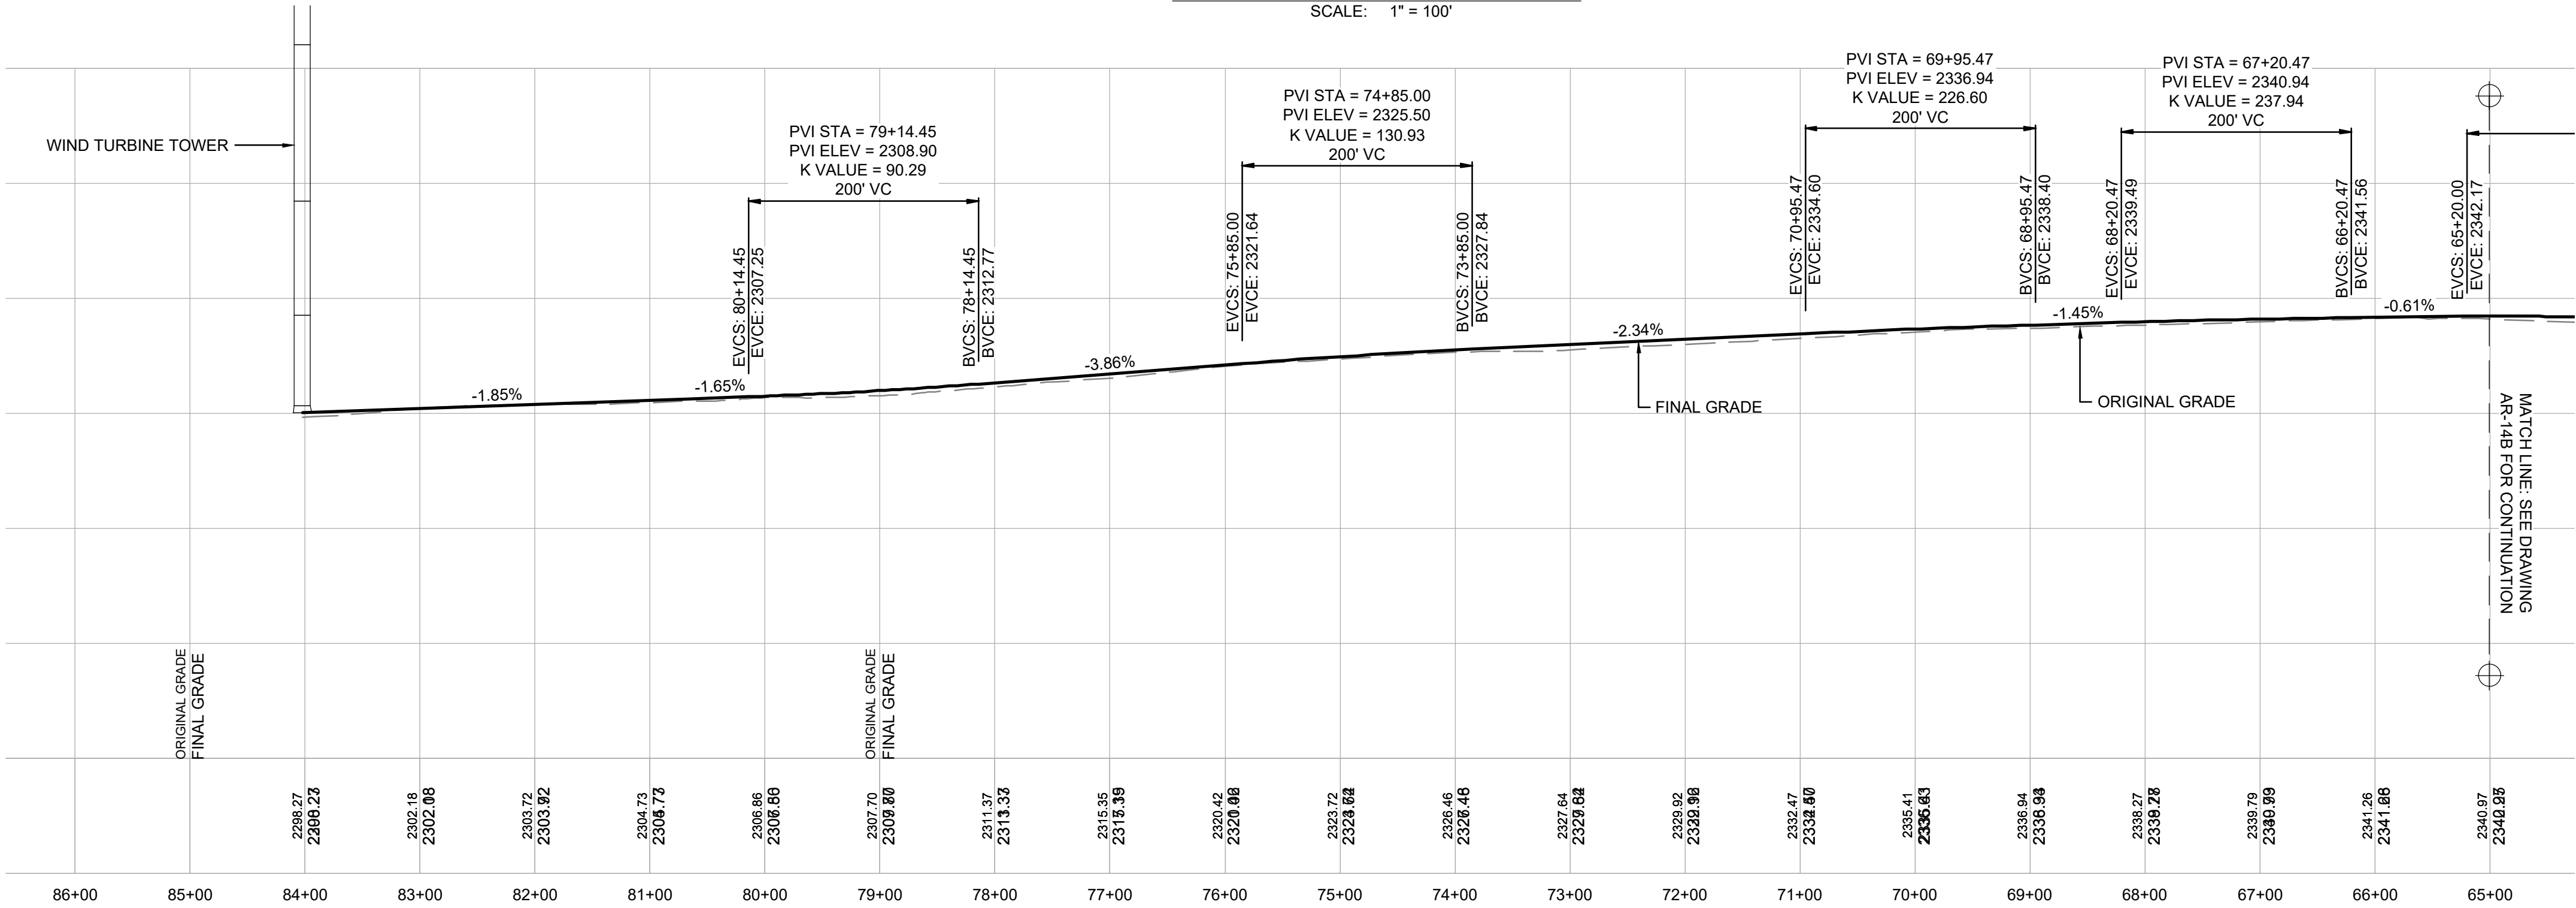

T-14 ACCESS ROAD PROFILE

SCALE: H 1" = 100'
V 1" = 50'

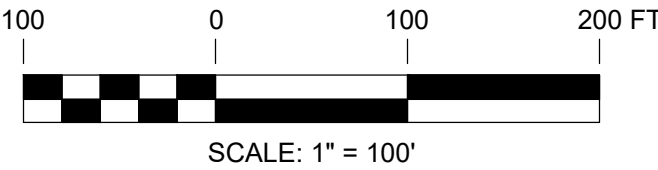

PRELIMINARY NOT FOR CONSTRUCTION

UNDER NEW YORK STATE EDUCATION LAW ARTICLE 145 (ENGINEERING), SECTION 7209 (2), IT IS A VIOLATION OF THE LAW FOR ANY PERSON, UNLESS ACTING UNDER THE DIRECTION OF A LICENSED PROFESSIONAL ENGINEER, TO ALTER THIS DOCUMENT.

		249 Western Avenue Augusta, ME 04330			
		PROJECT NO: 246409			
REV	DESCRIPTION	DATE	DES	CHK	APP
D	PERMIT AMENDMENT	02/12/21	BNP	JWH	AMW
C	ISSUED FOR CLIENT REVIEW	03/02/18	DED	PMM	AMW
B	PRE-FINAL CLIENT REVIEW	08/04/17	DED	PMM	AMW
A	ISSUED FOR CLIENT REVIEW	04/17	DED	PMM	AMW

PMM DESIGNED
DED DRAWN
AMW CHECKED
AJW APPROVED

T-14A ACCESS ROAD PLAN AND PROFILE	
EIGHT POINT WIND ENERGY CENTER	
EIGHT POINT WIND, LLC	
GREENWOOD / WEST UNION	NEW YORK

REVIEW 1
REVIEW 2



3/17 DATE AS NOTED SCALE



AR-14A

REV.
D



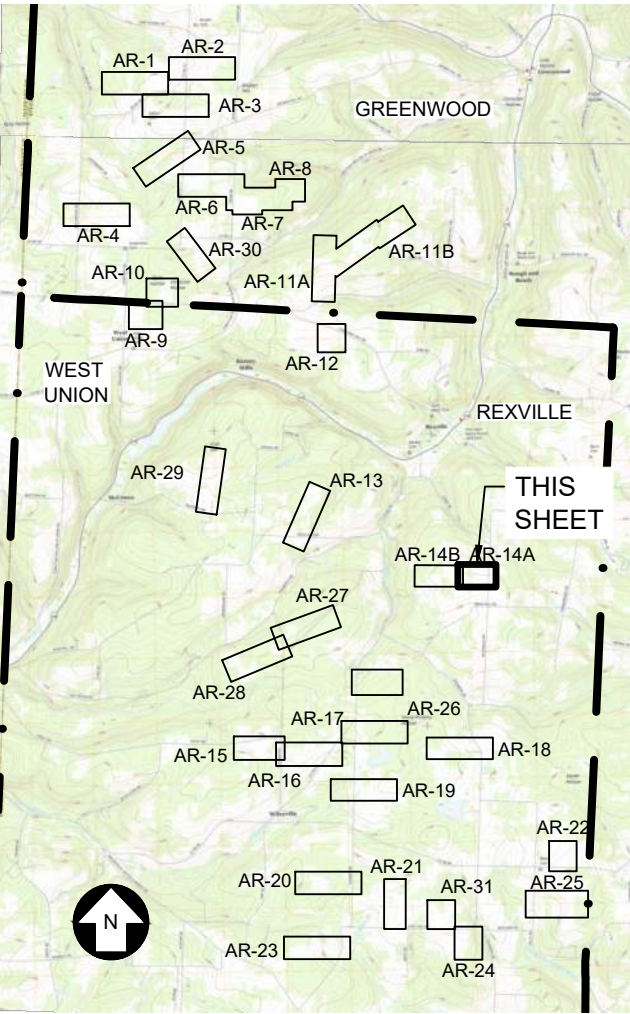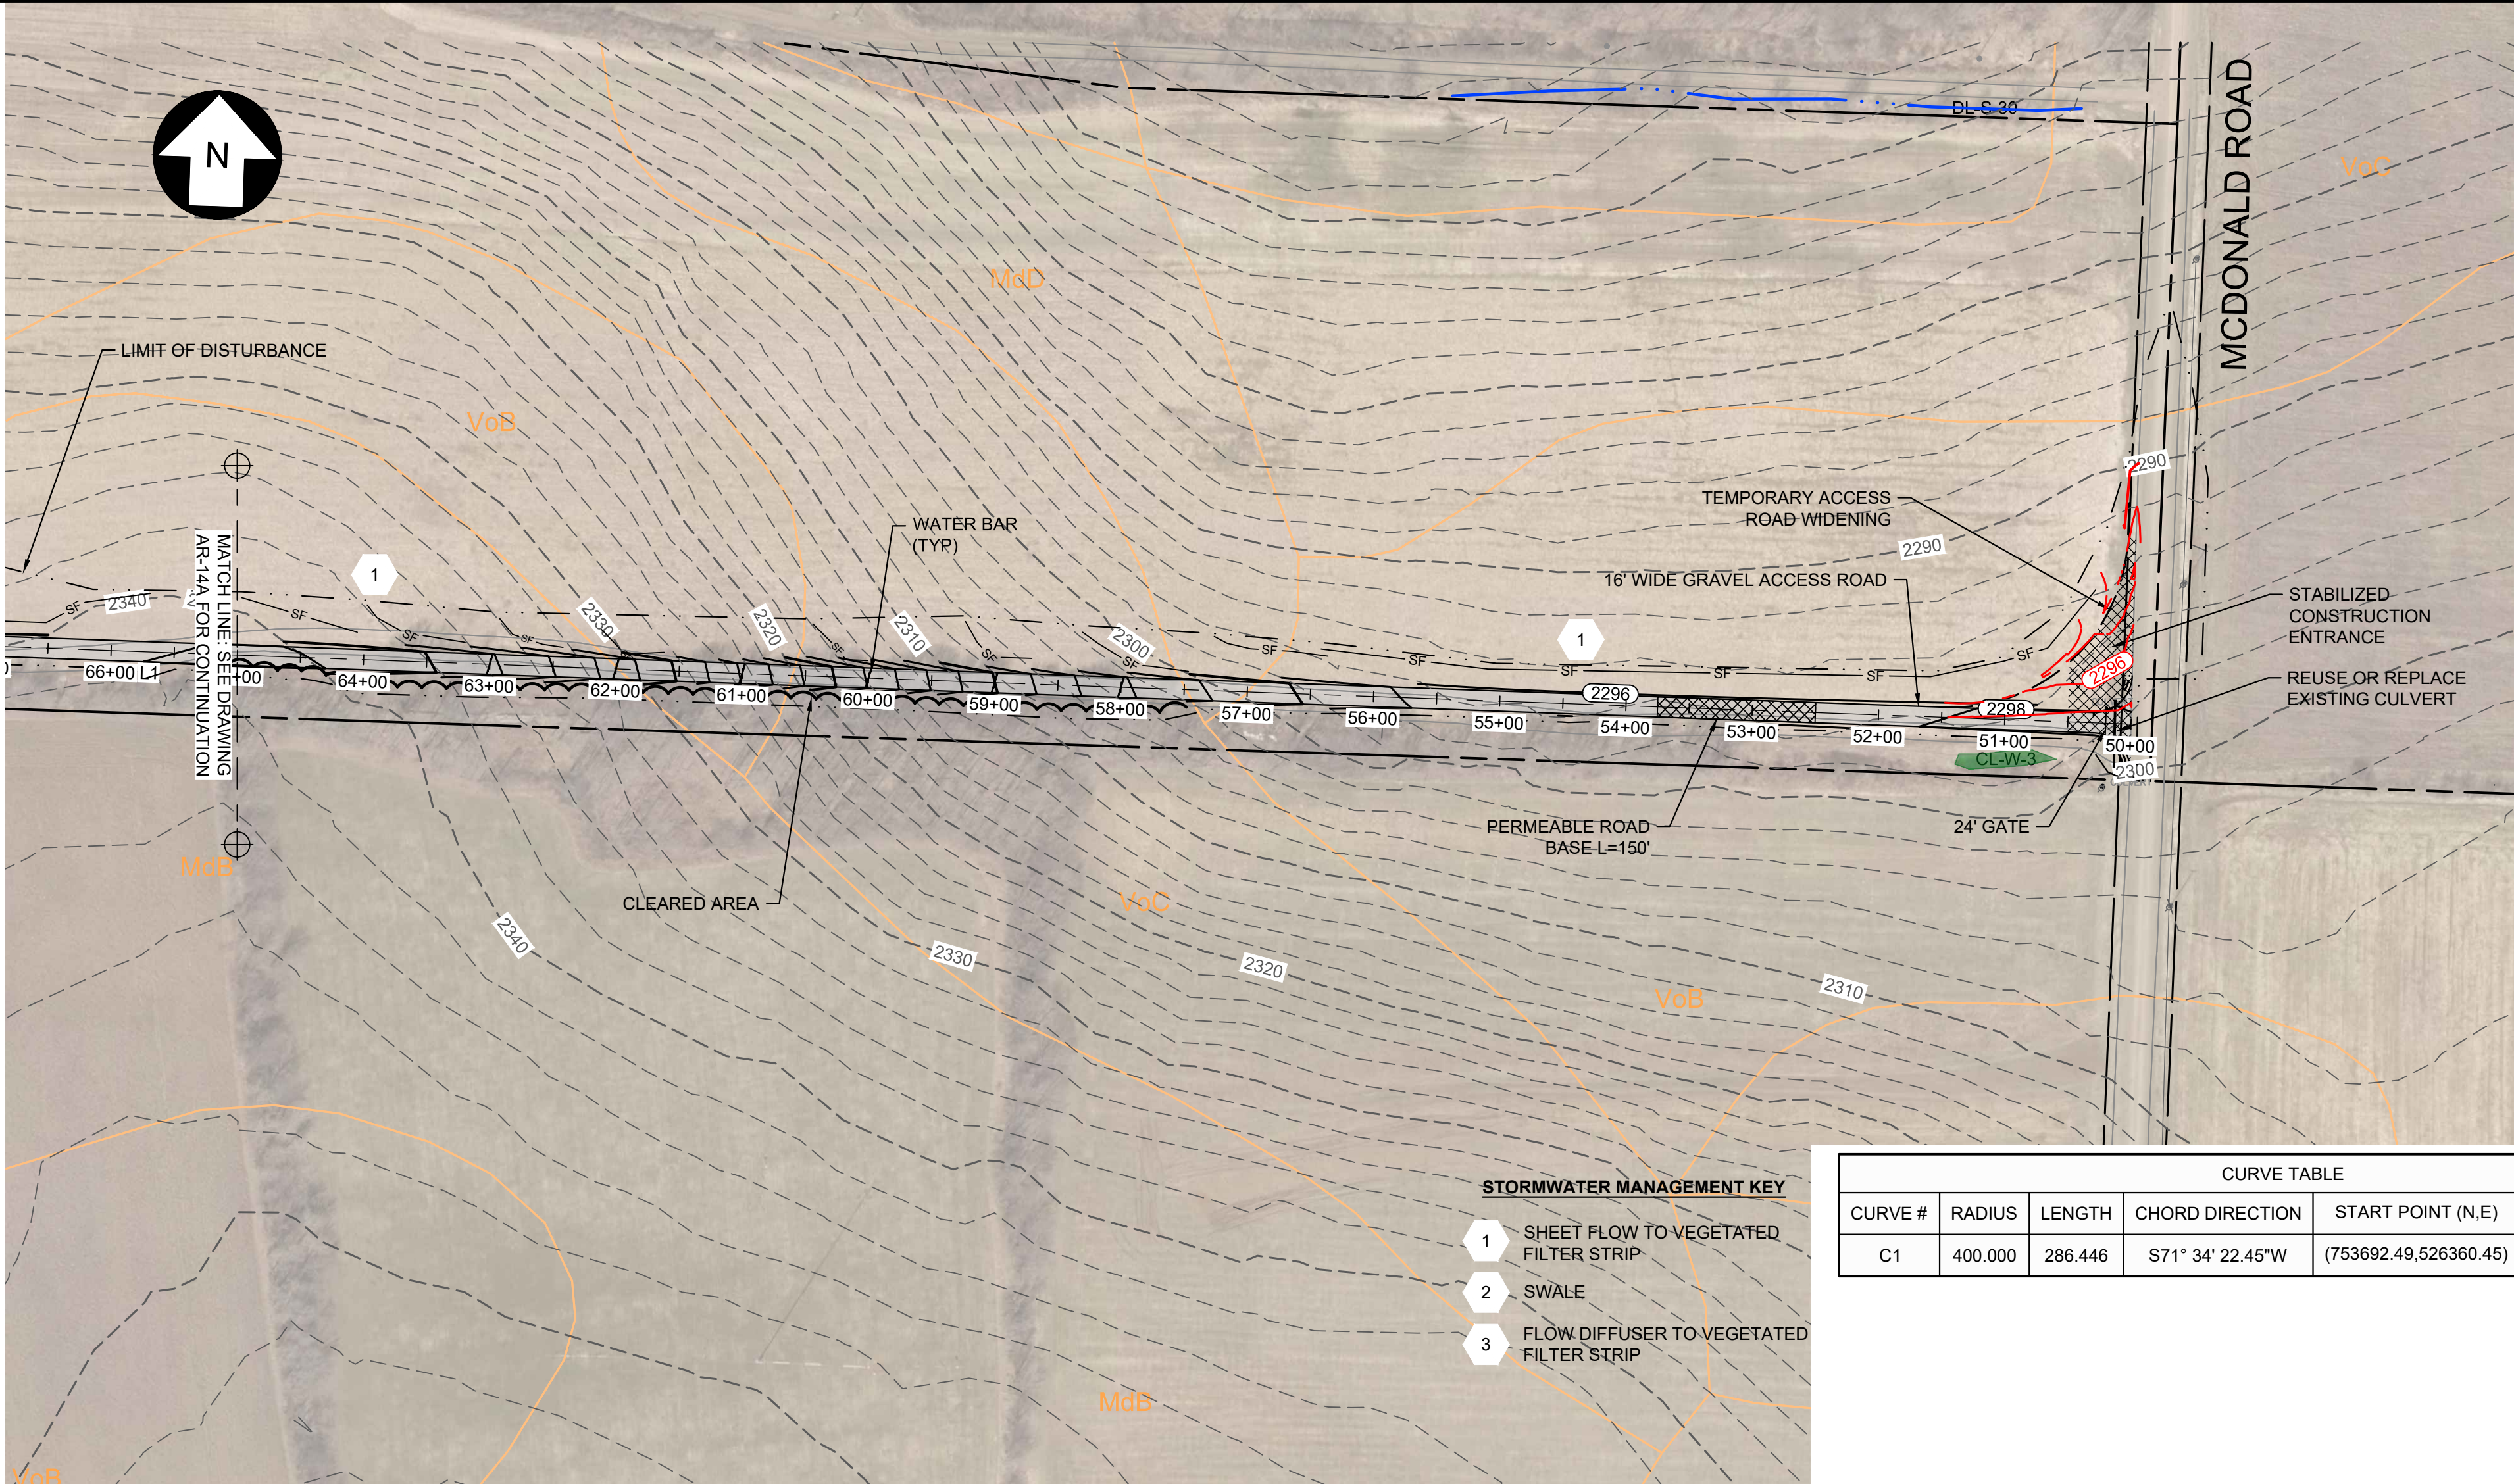


KEY MAP


CURVE TABLE					
CURVE #	RADIUS	LENGTH	CHORD DIRECTION	START POINT (N,E)	END POINT (N,E)
C1	400.000	286.446	S71° 34' 22.45"W	(753692.49,526360.45)	(753603.87,526094.46)

LINE TABLE				
LINE #	LENGTH	DIRECTION	START POINT (N,E)	END POINT (N,E)
L1	2762.52	N87° 54' 42.76"W	(753591.83,529121.14)	(753692.49,526360.45)
L2	353.36	S51° 03' 27.66"W	(753603.87,526094.46)	(753381.77,525819.63)

T-14 ACCESS ROAD PLAN
SCALE: 1" = 100'

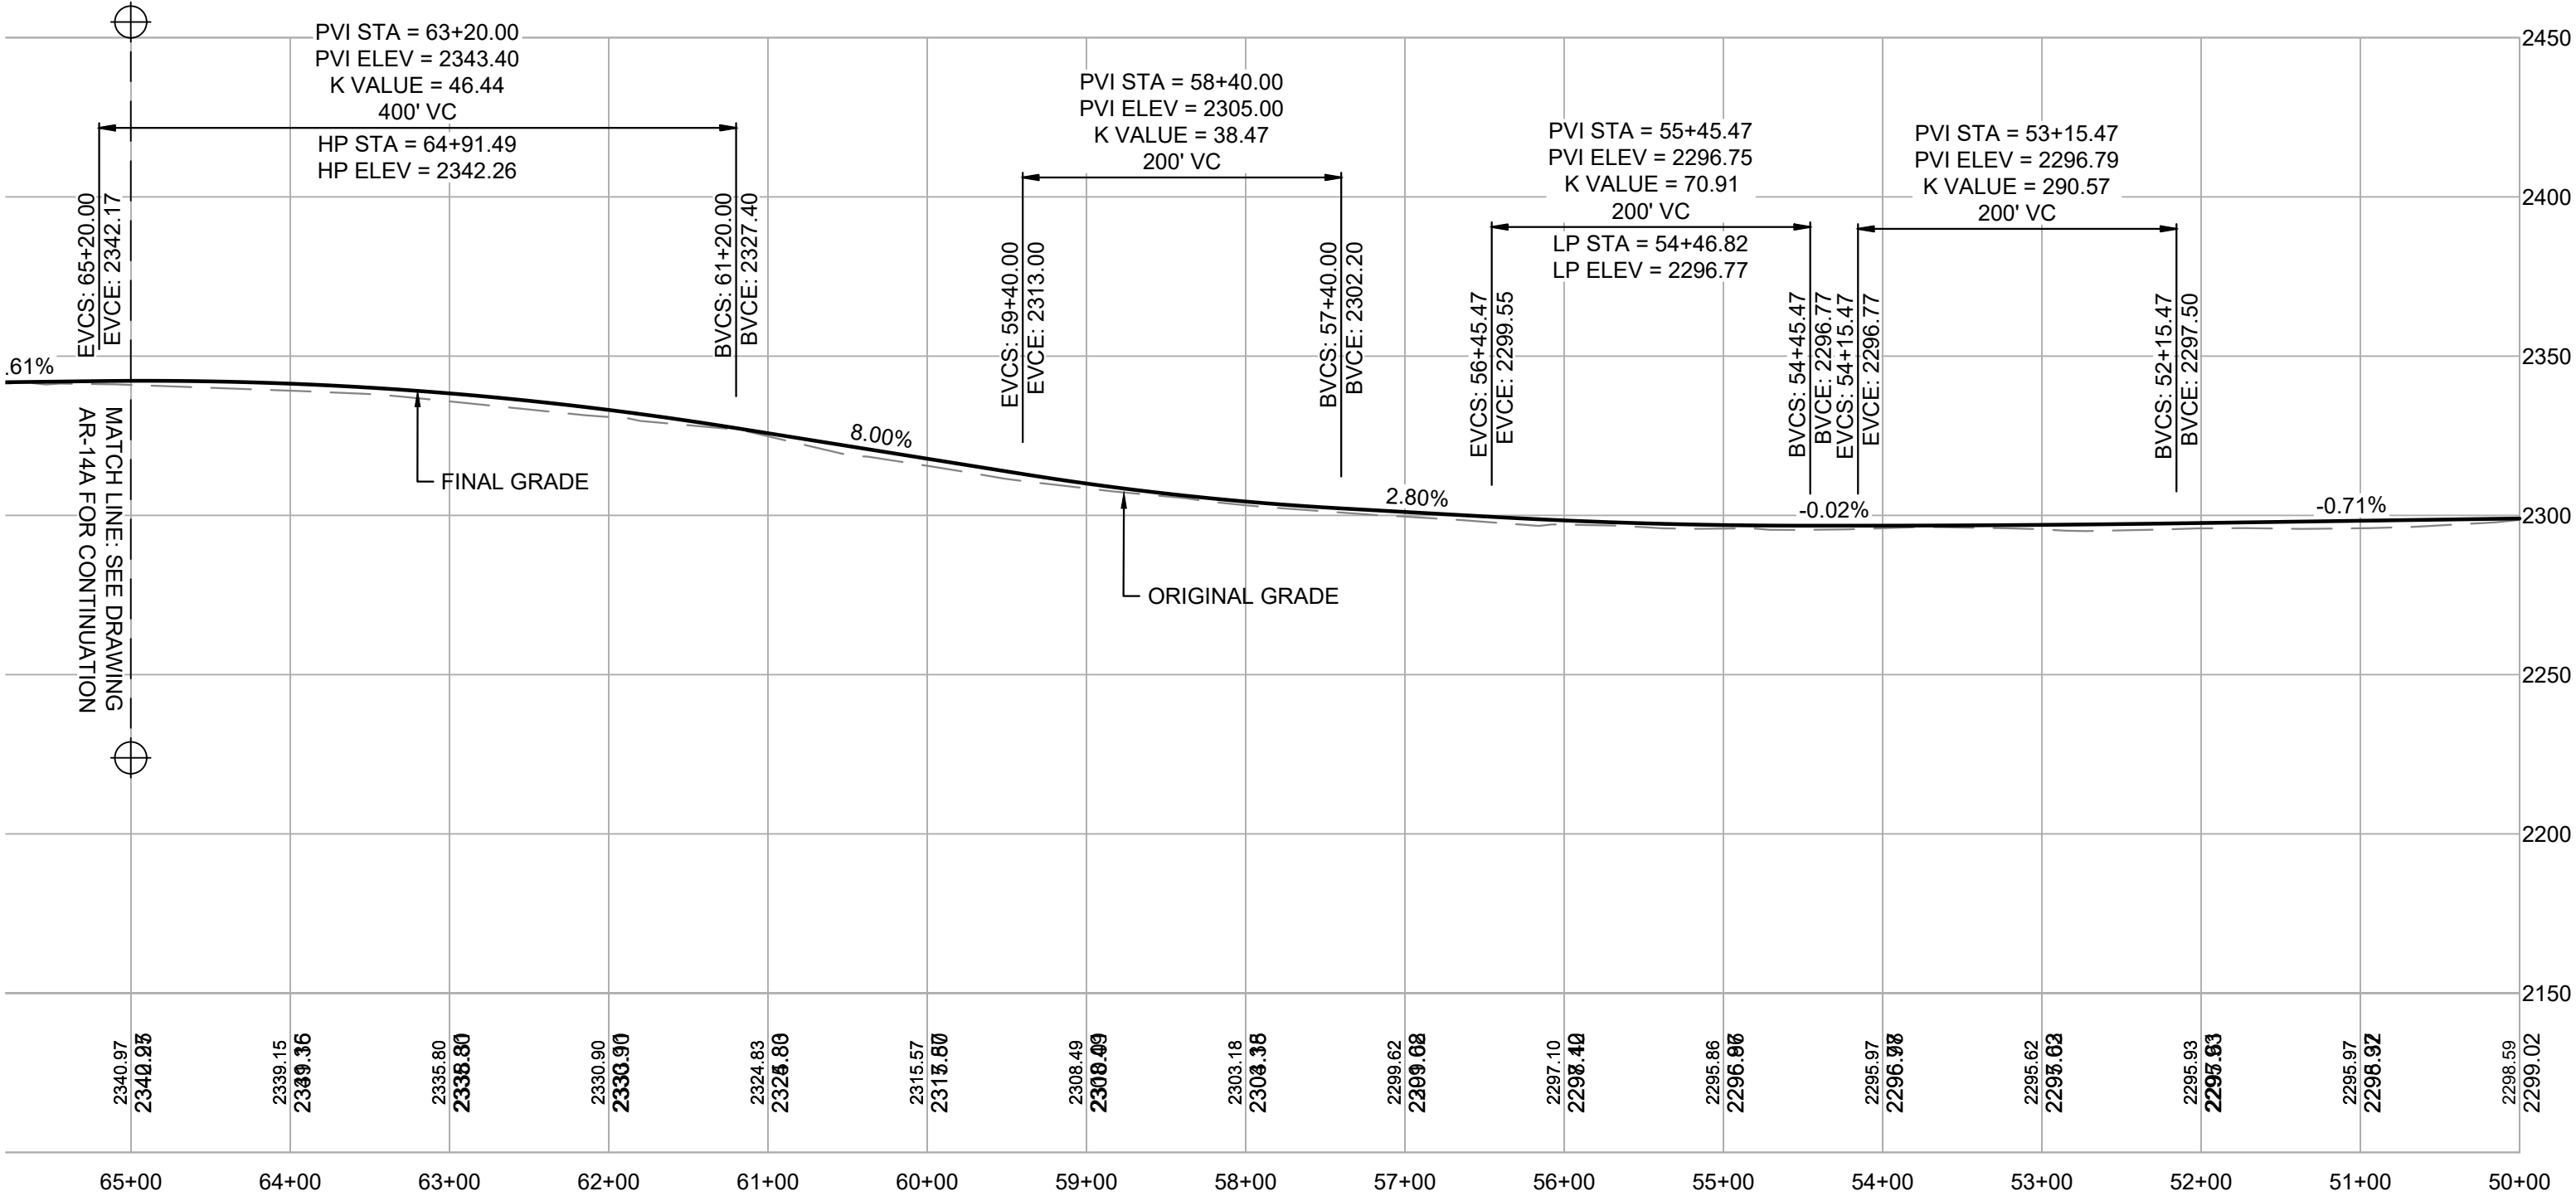

T-14 ACCESS ROAD PROFILE
SCALE: H 1" = 100'
V 1" = 50'

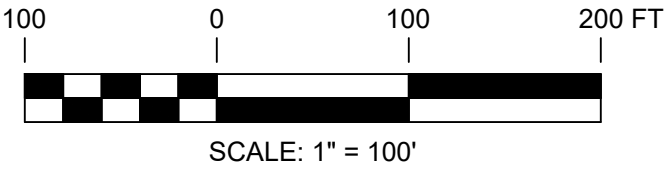

PRELIMINARY NOT FOR CONSTRUCTION

UNDER NEW YORK STATE EDUCATION LAW ARTICLE 145 (ENGINEERING), SECTION 7209 (2), IT IS A VIOLATION OF THE LAW FOR ANY PERSON, UNLESS ACTING UNDER THE DIRECTION OF A LICENSED PROFESSIONAL ENGINEER, TO ALTER THIS DOCUMENT.

TRC		249 Western Avenue Augusta, ME 04330				PROJECT NO: 246409			
REV	DESCRIPTION			DATE	DES	CHK	APP		
D	PERMIT AMENDMENT			02/12/21	BNP	JWH	AMW		
C	ISSUED FOR CLIENT REVIEW			03/02/18	DED	PMM	AMW		
B	PRE-FINAL CLIENT REVIEW			08/04/17	DED	PMM	AMW		
A	ISSUED FOR CLIENT REVIEW			04/17	DED	PMM	AW		

PMM DESIGNED		T-14 ACCESS ROAD PLAN AND PROFILE			
DED DRAWN		EIGHT POINT WIND ENERGY CENTER			
AMW CHECKED		EIGHT POINT WIND, LLC			
AJW APPROVED		GREENWOOD / WEST UNION		NEW YORK	
REVIEW 1	3/17 DATE	TRC		AR-14B	REV. D
REVIEW 2	AS NOTED SCALE				