




Dig. Safety. New York.
Call 811
before you dig

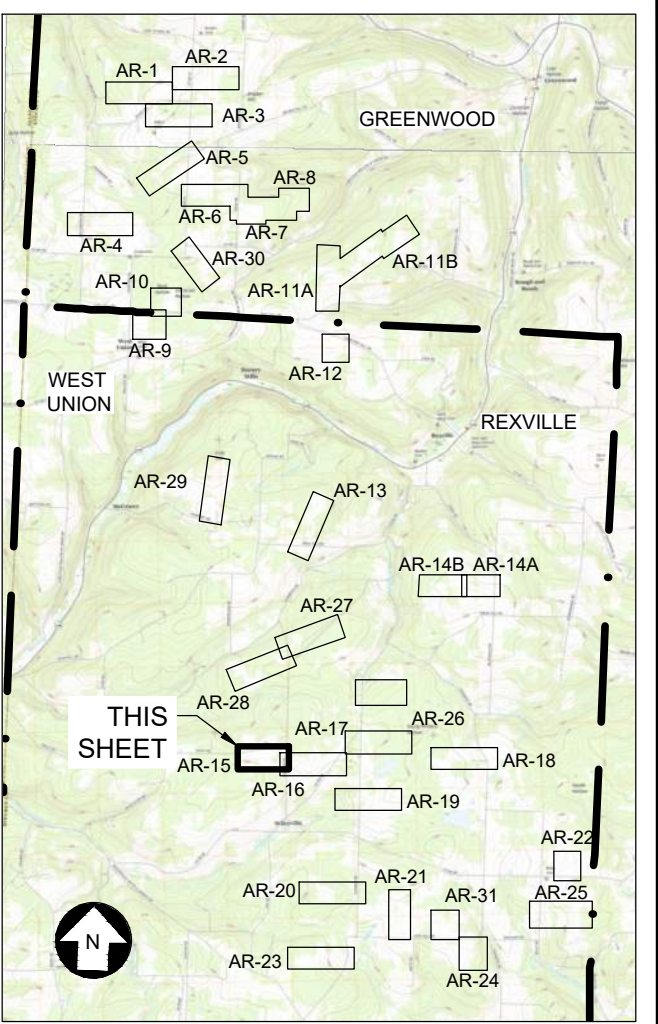

SCALE: H 1" = 100'
V 1" = 50'



249 Western Avenue
Augusta, ME 04330


PROJECT NO: 246409


REV	DESCRIPTION	DATE	DES	CHK	APP
D	PERMIT AMENDMENT	02/12/21	BNP	JWH	AMW
C	ISSUED FOR CLIENT REVIEW	03/02/18	DED	PMM	AMW
B	PRE-FINAL CLIENT REVIEW	08/04/17	DED	PMM	AMW
A	ISSUED FOR CLIENT REVIEW	04/17	DED	PMM	AW

P/M/M DESIGNED C/M/W DRAWN A/M/W CHECKED A/J/W APPROVED	T-15 ACCESS ROAD PLAN AND PROFILE EIGHT POINT WIND ENERGY CENTER EIGHT POINT WIND, LLC GREENWOOD / WEST UNION			NEW YORK
REVIEW 1 REVIEW 2	3/17 DATE AS NOTED SCALE		AR-15	REV. D

PRELIMINARY NOT FOR CONSTRUCTION


UNDER NEW YORK STATE EDUCATION LAW ARTICLE 145 (ENGINEERING), SECTION 7209 (2), IT IS A VIOLATION OF THE LAW FOR ANY PERSON, UNLESS ACTING UNDER THE DIRECTION OF A LICENSED PROFESSIONAL ENGINEER, TO ALTER THIS DOCUMENT.

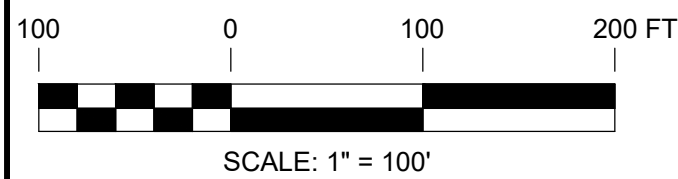

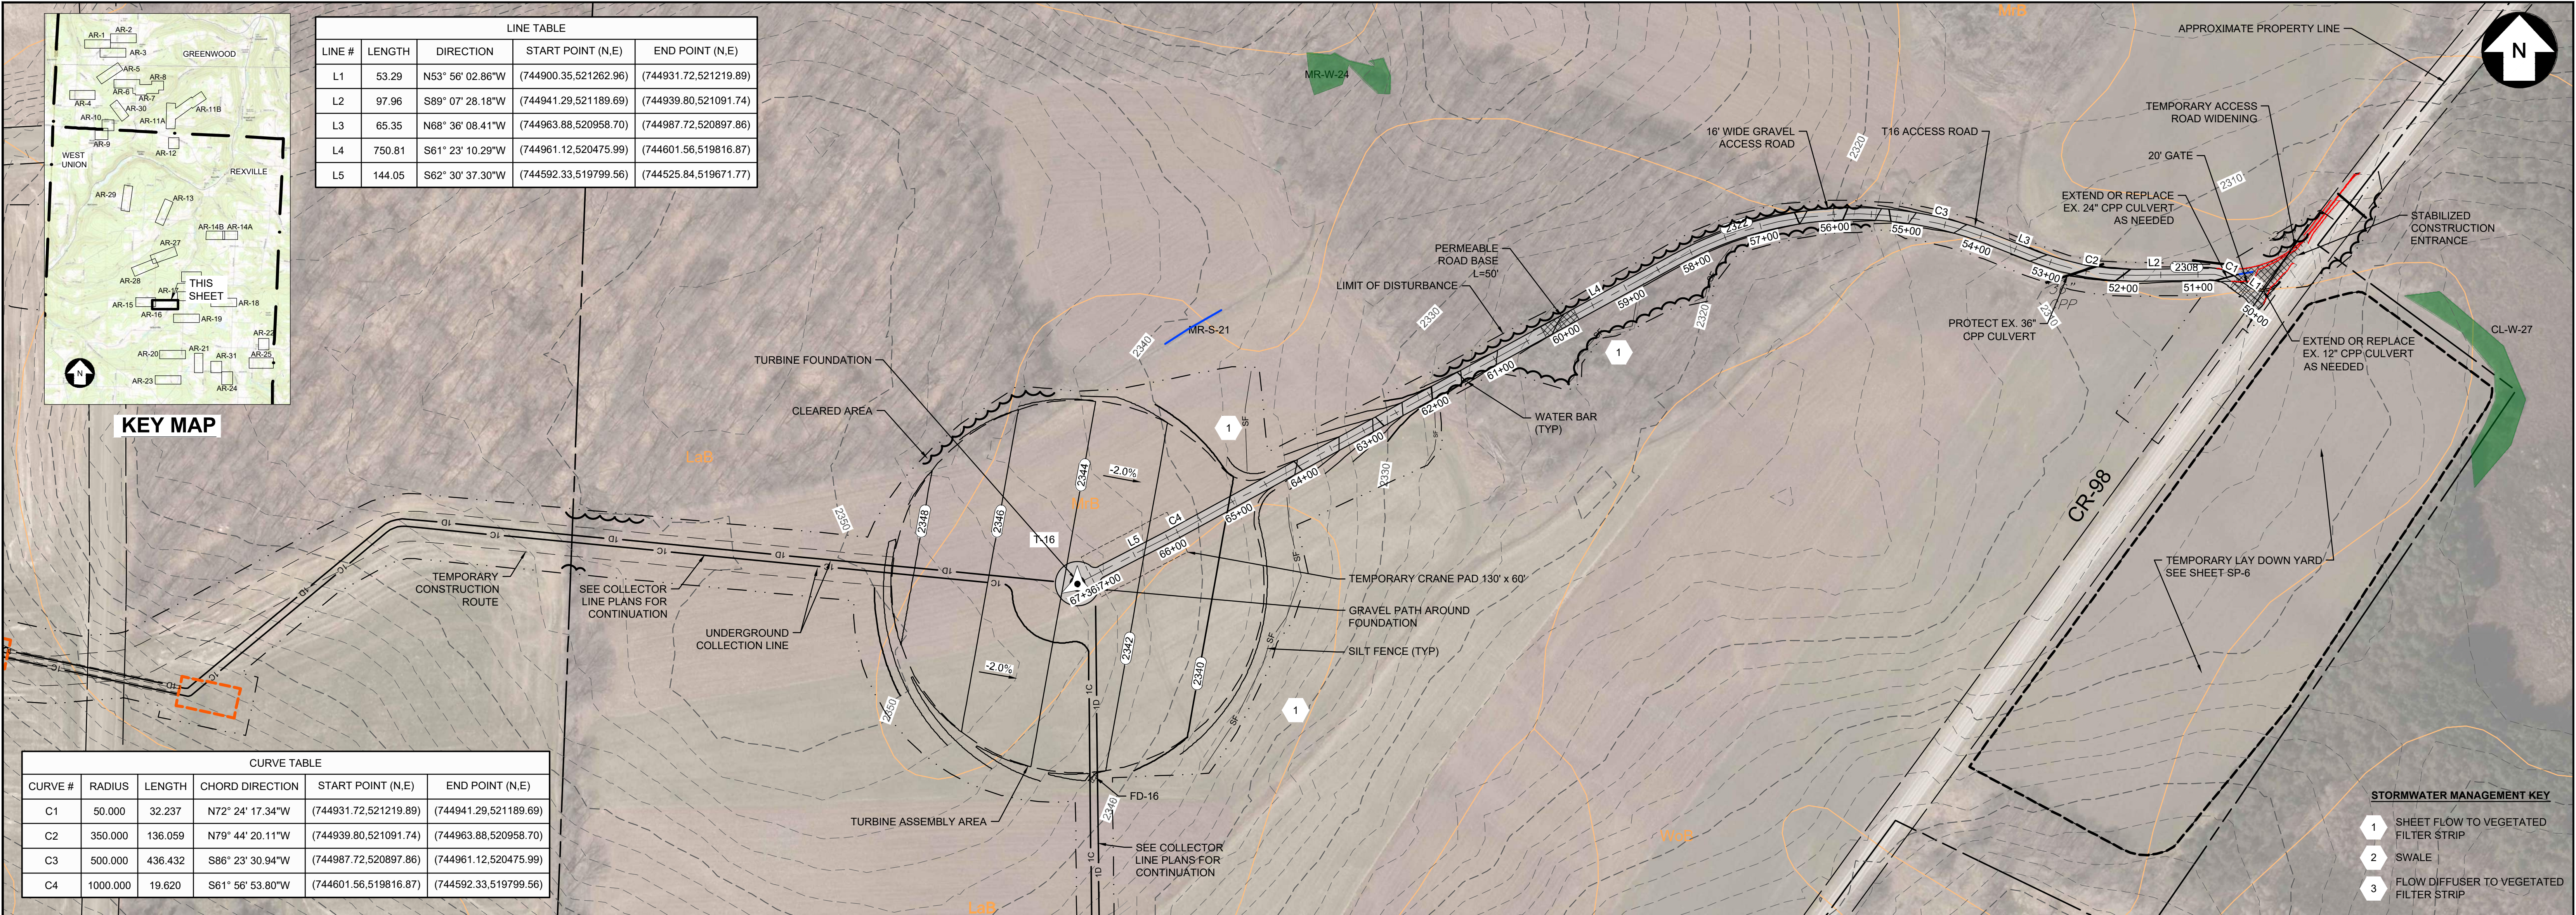


T-16 ACCESS ROAD PLAN

SCALE: 1" = 100'

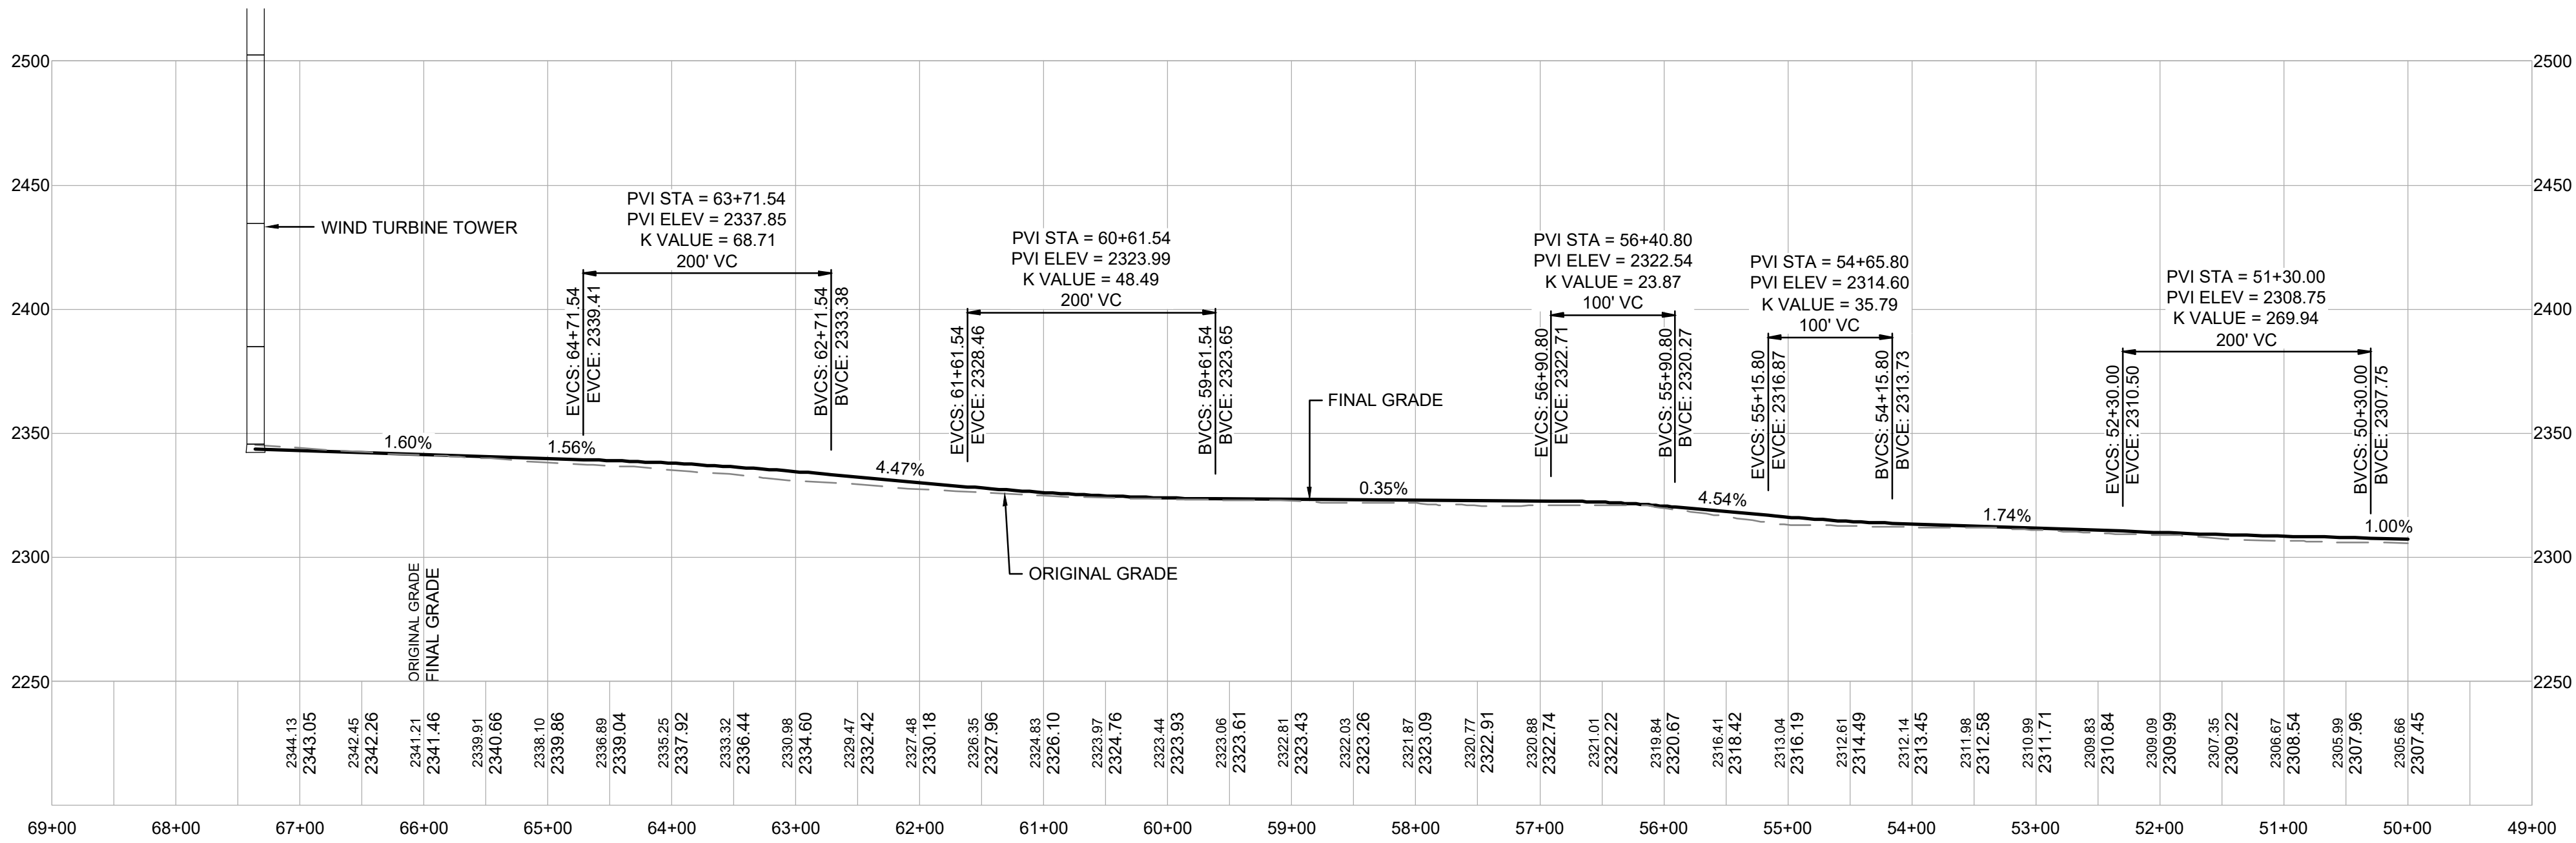

T-16 ACCESS ROAD PROFILE

SCALE: H 1" = 100'
V 1" = 50'

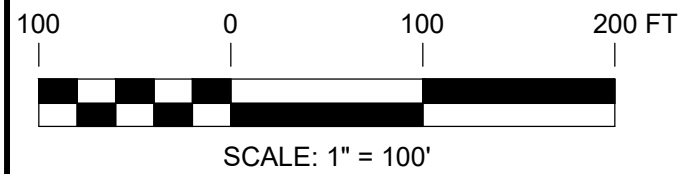

PRELIMINARY NOT FOR CONSTRUCTION

UNDER NEW YORK STATE EDUCATION LAW ARTICLE 145 (ENGINEERING), SECTION 7209 (2), IT IS A VIOLATION OF THE LAW FOR ANY PERSON, UNLESS ACTING UNDER THE DIRECTION OF A LICENSED PROFESSIONAL ENGINEER, TO ALTER THIS DOCUMENT.



249 Western Avenue
Augusta, ME 04330

PROJECT NO: 246409

REV	DESCRIPTION	DATE	DES	CHK	APP
D	PERMIT AMENDMENT	02/12/21	BNP	JWH	AMW
C	ISSUED FOR CLIENT REVIEW	03/02/18	DED	PMM	AMW
B	PRE-FINAL CLIENT REVIEW	08/04/17	DED	PMM	AMW
A	ISSUED FOR CLIENT REVIEW	04/17	DED	PMM	AW

PMM
DESIGNED
CMW
DRAWN
AMW
CHECKED
AJW
APPROVED

T-16 ACCESS ROAD
PLAN AND PROFILE
EIGHT POINT WIND ENERGY CENTER
EIGHT POINT WIND, LLC
GREENWOOD / WEST UNION
NEW YORK

REVIEW 1
DATE
REVIEW 2

3/17
DATE
AS NOTED
SCALE




AR-16

REV.
D



LINE TABLE				
LINE #	LENGTH	DIRECTION	START POINT (N.E)	END POINT (N.E)
L3	91.53	N28° 33' 07.90"E	(745483.96,523873.08)	(745564.36,523916.83)
L2	30.92	N29° 48' 28.06"E	(745447.57,523852.37)	(745474.39,523867.74)
L1	1126.72	N89° 53' 52.28"E	(745143.81,522206.10)	(745145.82,523332.82)


CURVE TABLE				
CURVE #	RADIUS	LENGTH	CHORD DIRECTION	START POINT (N.E)
C2	500.000	10.957	N29° 10' 47.98"E	(745474.39,523867.74)
C1	600.000	629.262	N59° 51' 10.17"E	(745145.82,523332.82)

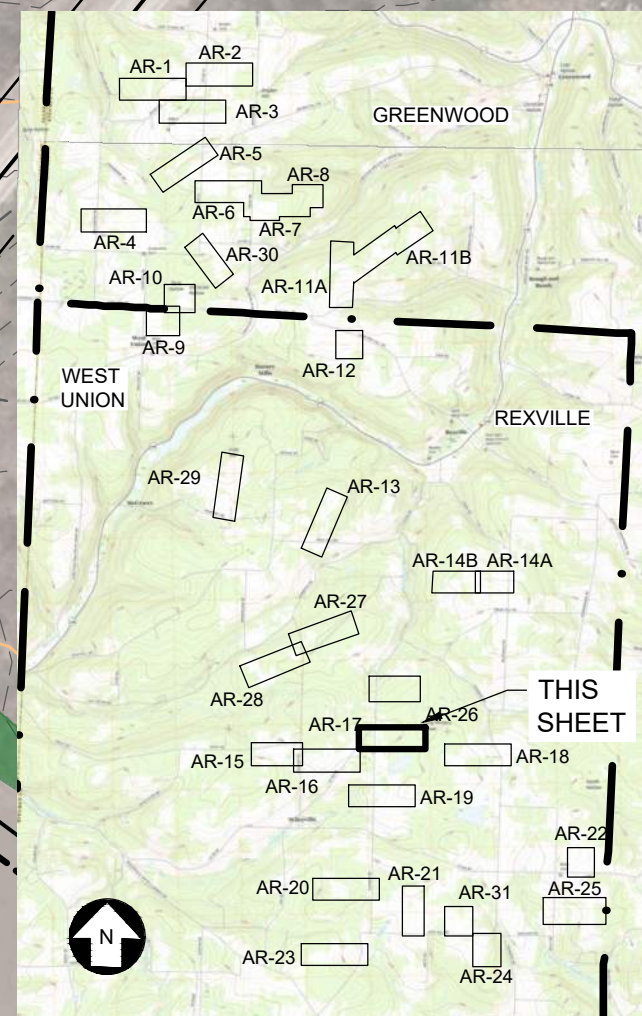

KEY MAP


T-17 ACCESS ROAD PLAN

SCALE: 1" = 100'

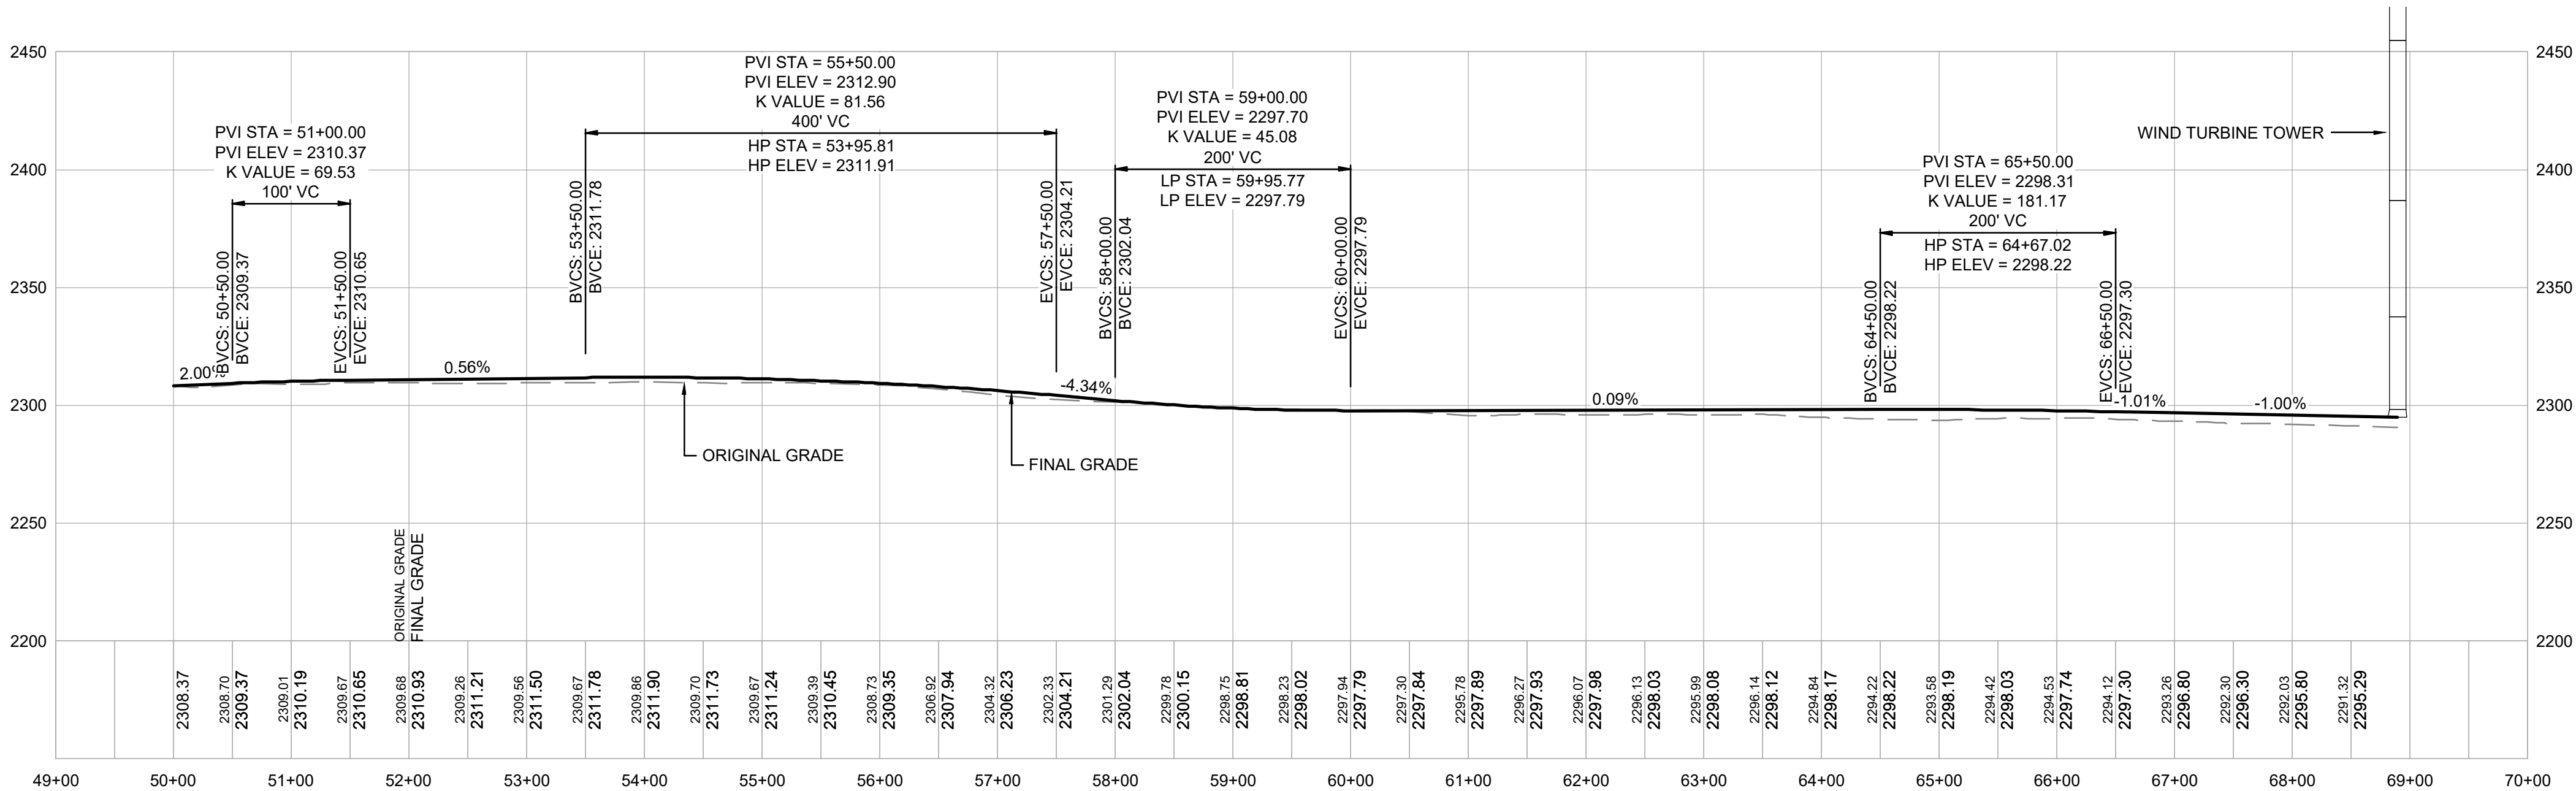

T-17 ACCESS ROAD PROFILE

SCALE: H 1" = 100'
V 1" = 50'

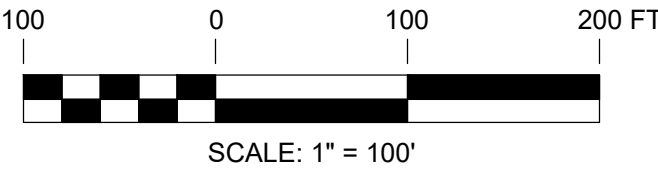

PRELIMINARY NOT FOR CONSTRUCTION

UNDER NEW YORK STATE EDUCATION LAW ARTICLE 145 (ENGINEERING), SECTION 7209 (2), IT IS A VIOLATION OF THE LAW FOR ANY PERSON, UNLESS ACTING UNDER THE DIRECTION OF A LICENSED PROFESSIONAL ENGINEER, TO ALTER THIS DOCUMENT.



249 Western Avenue
 Augusta, ME 04330

PROJECT NO: 246409

REV	DESCRIPTION	DATE	DES	CHK	APP
D	PERMIT AMENDMENT	02/12/21	BNP	JWH	AMW
C	ISSUED FOR CLIENT REVIEW	03/02/18	DED	PMM	AMW
B	PRE-FINAL CLIENT REVIEW	08/04/17	DED	PMM	AMW
A	ISSUED FOR CLIENT REVIEW	04/17	DED	PMM	AW

PMM DESIGNED		DED DRAWN		AMW CHECKED		AJW APPROVED	
REVIEW 1		3/17 DATE		AS NOTED SCALE		REV. D	
REVIEW 2							


T-17 ACCESS ROAD
PLAN AND PROFILE
EIGHT POINT WIND ENERGY CENTER
EIGHT POINT WIND, LLC
GREENWOOD / WEST UNION
NEW YORK



AR-17





UNDER NEW YORK STATE EDUCATION LAW ARTICLE 145 (ENGINEERING), SECTION 7209 (2), IT IS A VIOLATION OF THE LAW FOR ANY PERSON, UNLESS ACTING UNDER THE DIRECTION OF A LICENSED PROFESSIONAL ENGINEER, TO ALTER THIS DOCUMENT.

 

REV		DESCRIPTION		PROJECT NO: 246409			
		DATE	DES	CHK	APP		
D	PERMIT AMENDMENT	02/12/21	BNP	JWH	AMW		
C	ISSUED FOR CLIENT REVIEW	03/02/18	DED	PMM	AMW		
B	PRE-FINAL CLIENT REVIEW	08/04/17	DED	PMM	AMW		
A	ISSUED FOR CLIENT REVIEW	04/17	DED	PMM	AW		


PMM DESIGNED	T-19 ACCESS ROAD				
CMW DRAWN	PLAN AND PROFILE				
AMW CHECKED	EIGHT POINT WIND ENERGY CENTER				
AJW APPROVED	EIGHT POINT WIND, LLC				
	GREENWOOD / WEST UNION			NEW YORK	
REVIEW 1	3/17 DATE		AR-19	REV.	
REVIEW 2	AS NOTED SCALE			D	

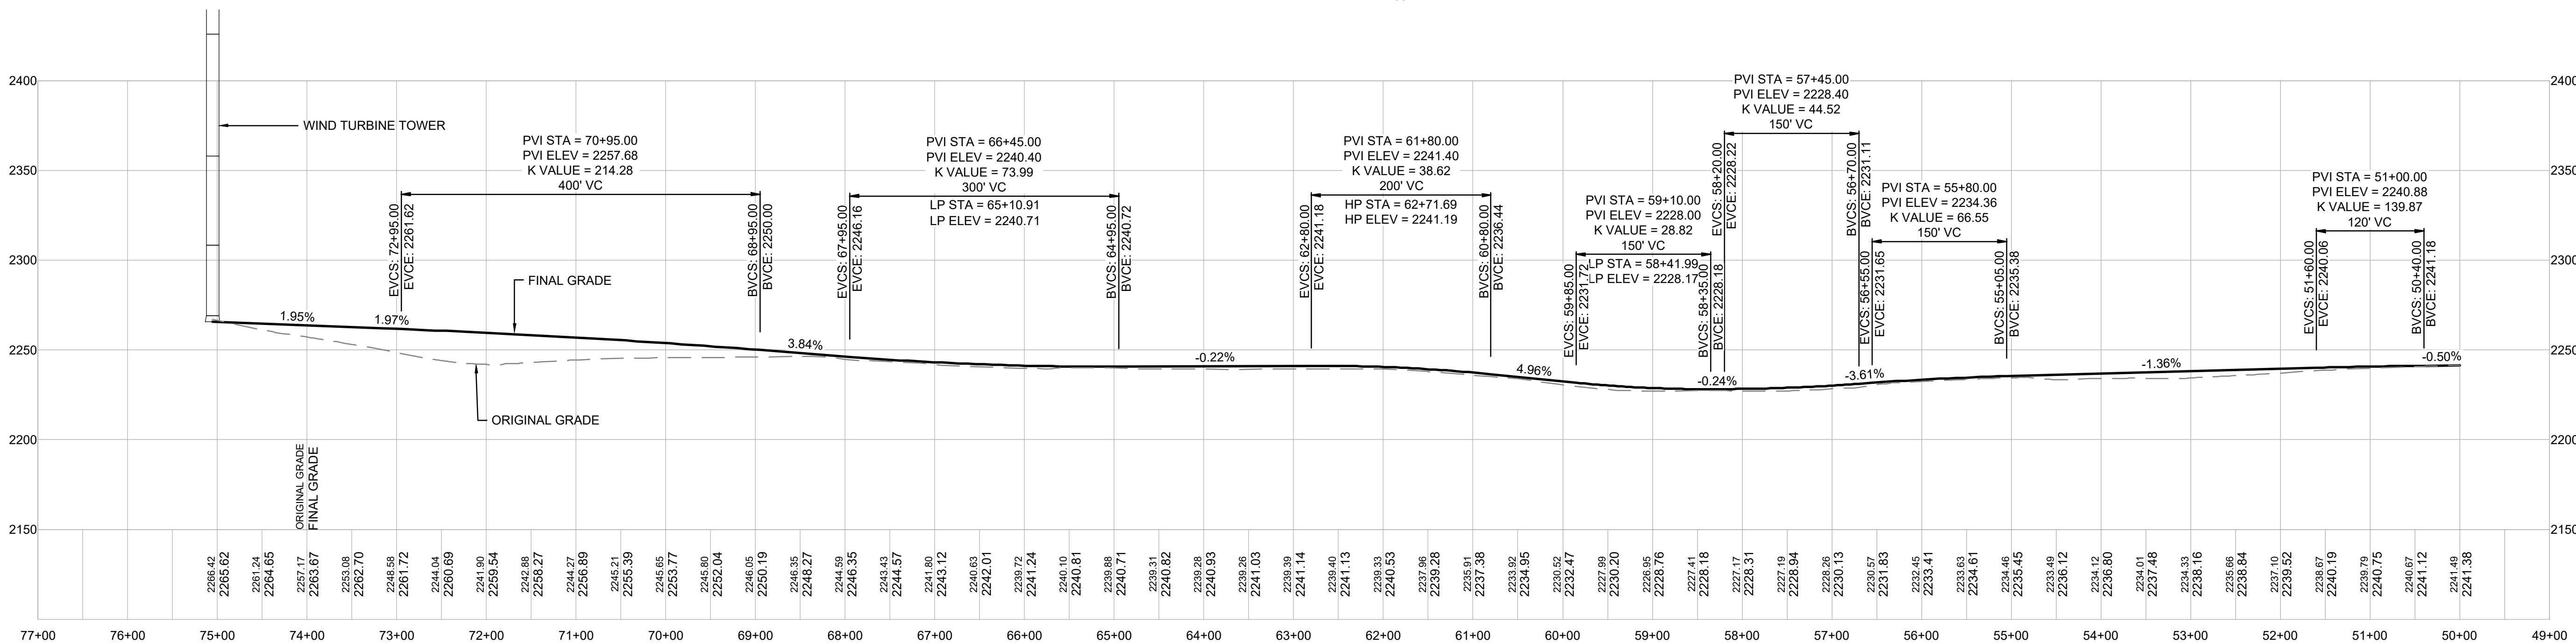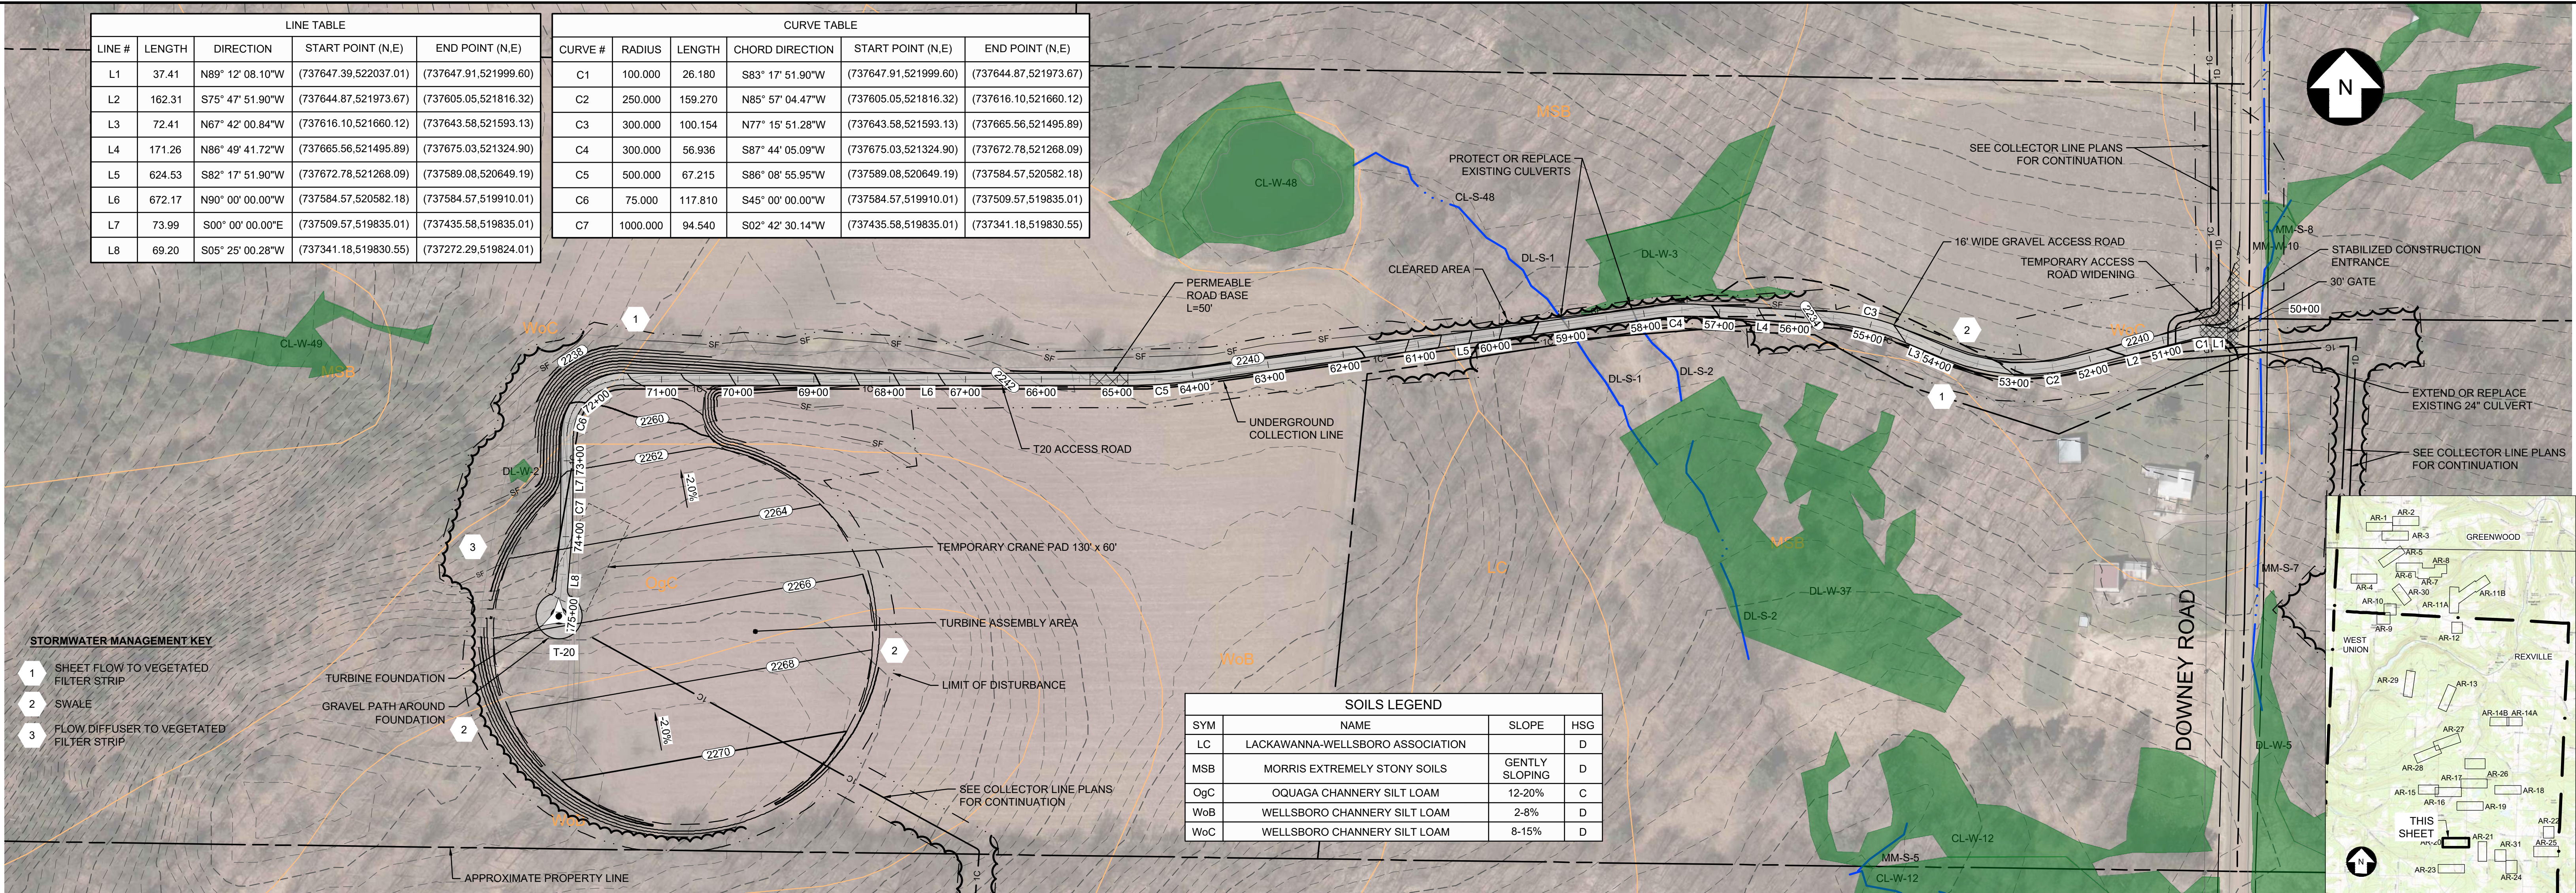

PRELIMINARY NOT FOR CONSTRUCTION

UNDER NEW YORK STATE EDUCATION LAW ARTICLE 145 (ENGINEERING), SECTION 7209 (2), IT IS A VIOLATION OF THE LAW FOR ANY PERSON, UNLESS ACTING UNDER THE DIRECTION OF A LICENSED PROFESSIONAL ENGINEER, TO ALTER THIS DOCUMENT.

		249 Western Avenue Augusta, ME 04330		PROJECT NO: 246409	
REV	DESCRIPTION	DATE	DES	CHK	APP
E	PERMIT AMENDMENT	02/12/21	BNP	JWH	AMW
D	PERMIT AMENDMENT	12/18/20	CMW	RAY	RAY
C	ISSUED FOR CLIENT REVIEW	03/02/18	DED	PMM	AMW
B	PRE-FINAL CLIENT REVIEW	08/04/17	DED	PMM	AMW
		PMM DESIGNED			
		CMW DRAWN			
		AMW CHECKED			
		AJW APPROVED			
		REVIEW 1		3/17 DATE AS NOTED SCALE	
		REVIEW 2			
T-20 ACCESS ROAD PLAN AND PROFILE EIGHT POINT WIND ENERGY CENTER EIGHT POINT WIND, LLC GREENWOOD / WEST UNION			NEW YORK		
			AR-20		
			REV: E		

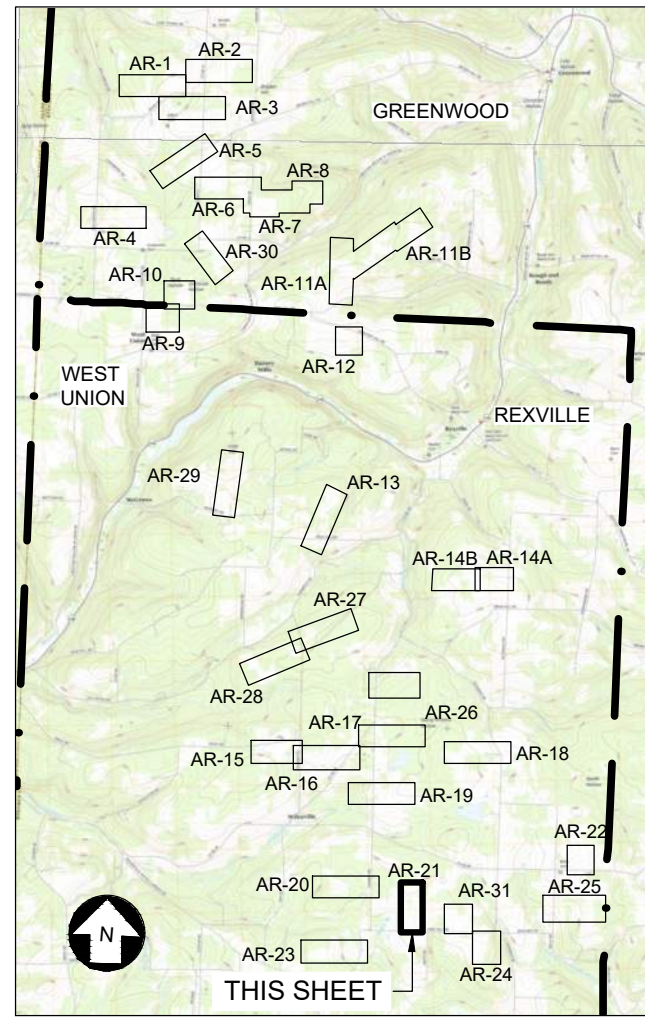


KEY MAP

LINE TABLE					
LINE #	LENGTH	DIRECTION	START POINT (N,E)	END POINT (N,E)	
L1	508.78	N03° 49' 43.29"E	(735198.43,524256.60)	(735706.07,524290.58)	
L2	329.34	N09° 43' 54.00"E	(735808.33,524302.73)	(736132.93,524358.40)	
L3	113.61	N09° 50' 25.23"E	(736151.62,524361.63)	(736263.56,524381.04)	


CURVE TABLE					
CURVE #	RADIUS	LENGTH	CHORD DIRECTION	START POINT (N,E)	END POINT (N,E)
C1	1000.000	103.026	N06° 46' 48.64"E	(735706.07,524290.58)	(735808.33,524302.73)
C2	10000.000	18.967	N09° 47' 09.61"E	(736132.93,524358.40)	(736151.62,524361.63)

SOILS LEGEND				
SYM	NAME	SLOPE	HSG	
LaC	LACKAWANNA SILT LOAM	12-20%	C	
MrB	MORRIS CHANNERY SILT LOAM	2-8%	D	
Mrc	MORRIS CHANNERY SILT LOAM	8-15%	D	
MSB	MORRIS EXTREMELY STONY SOILS	GENTLY SLOPING	D	
WoB	WELLSBORO CHANNERY SILT LOAM	2-8%	D	

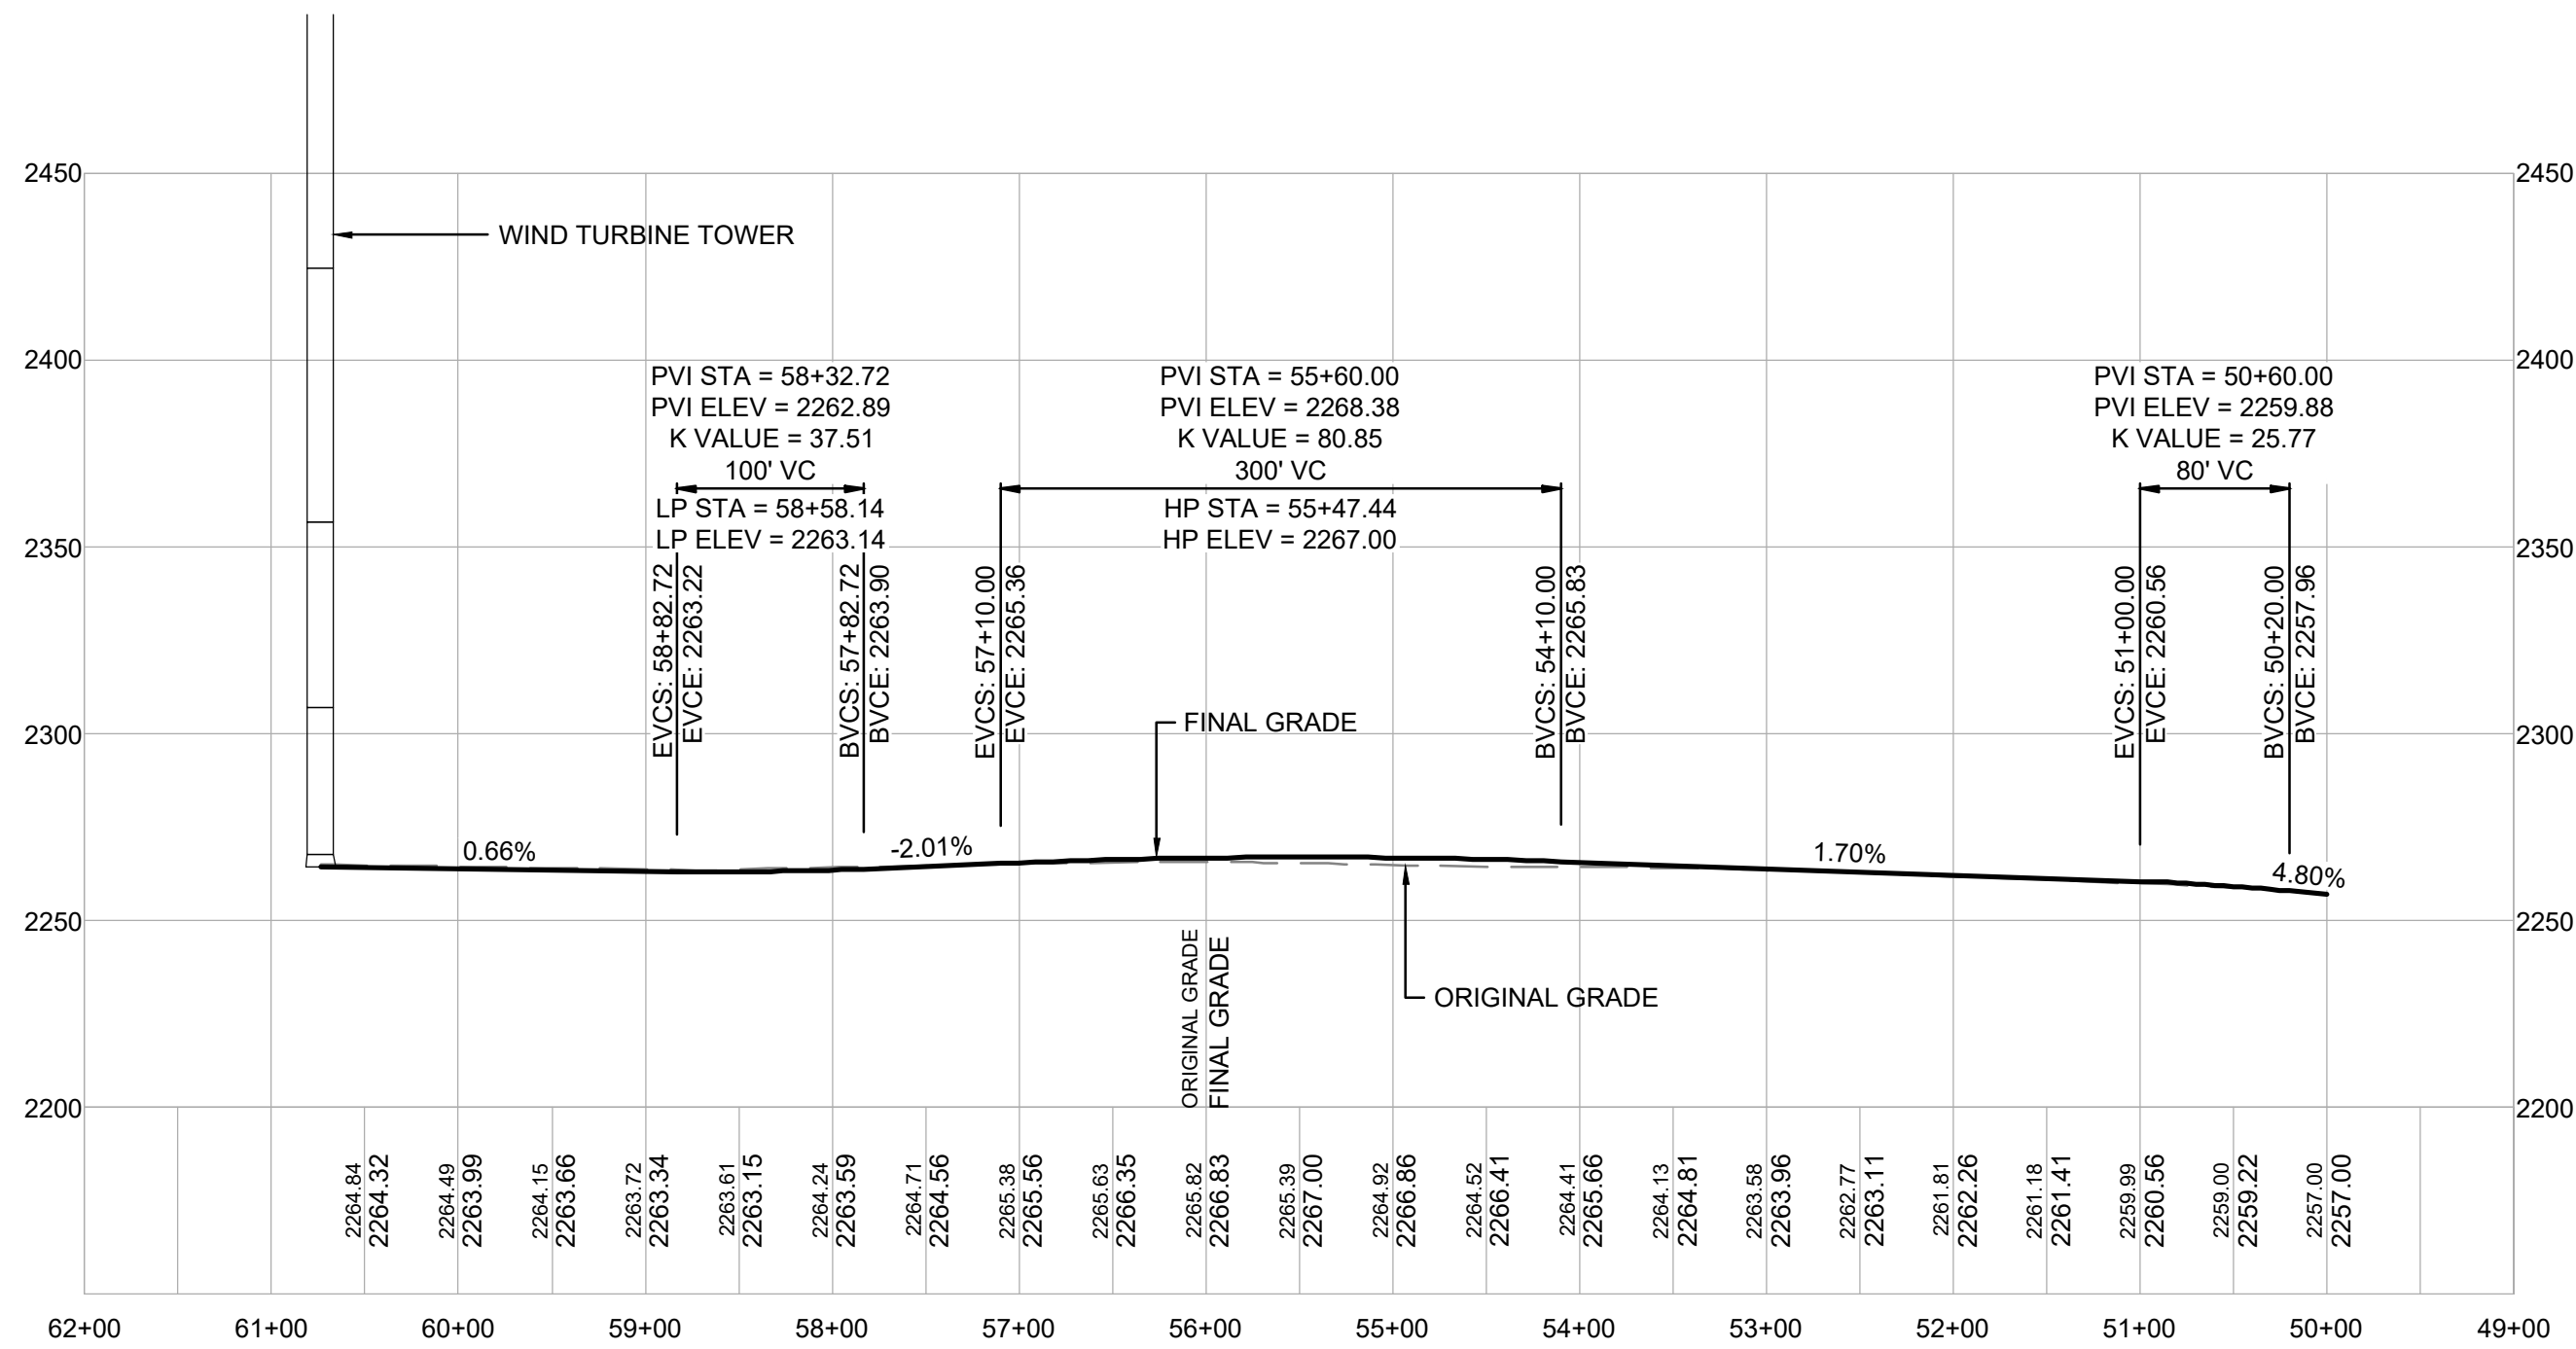


T-21 ACCESS ROAD PROFILE

SCALE: H 1" = 100'
V 1" = 50'

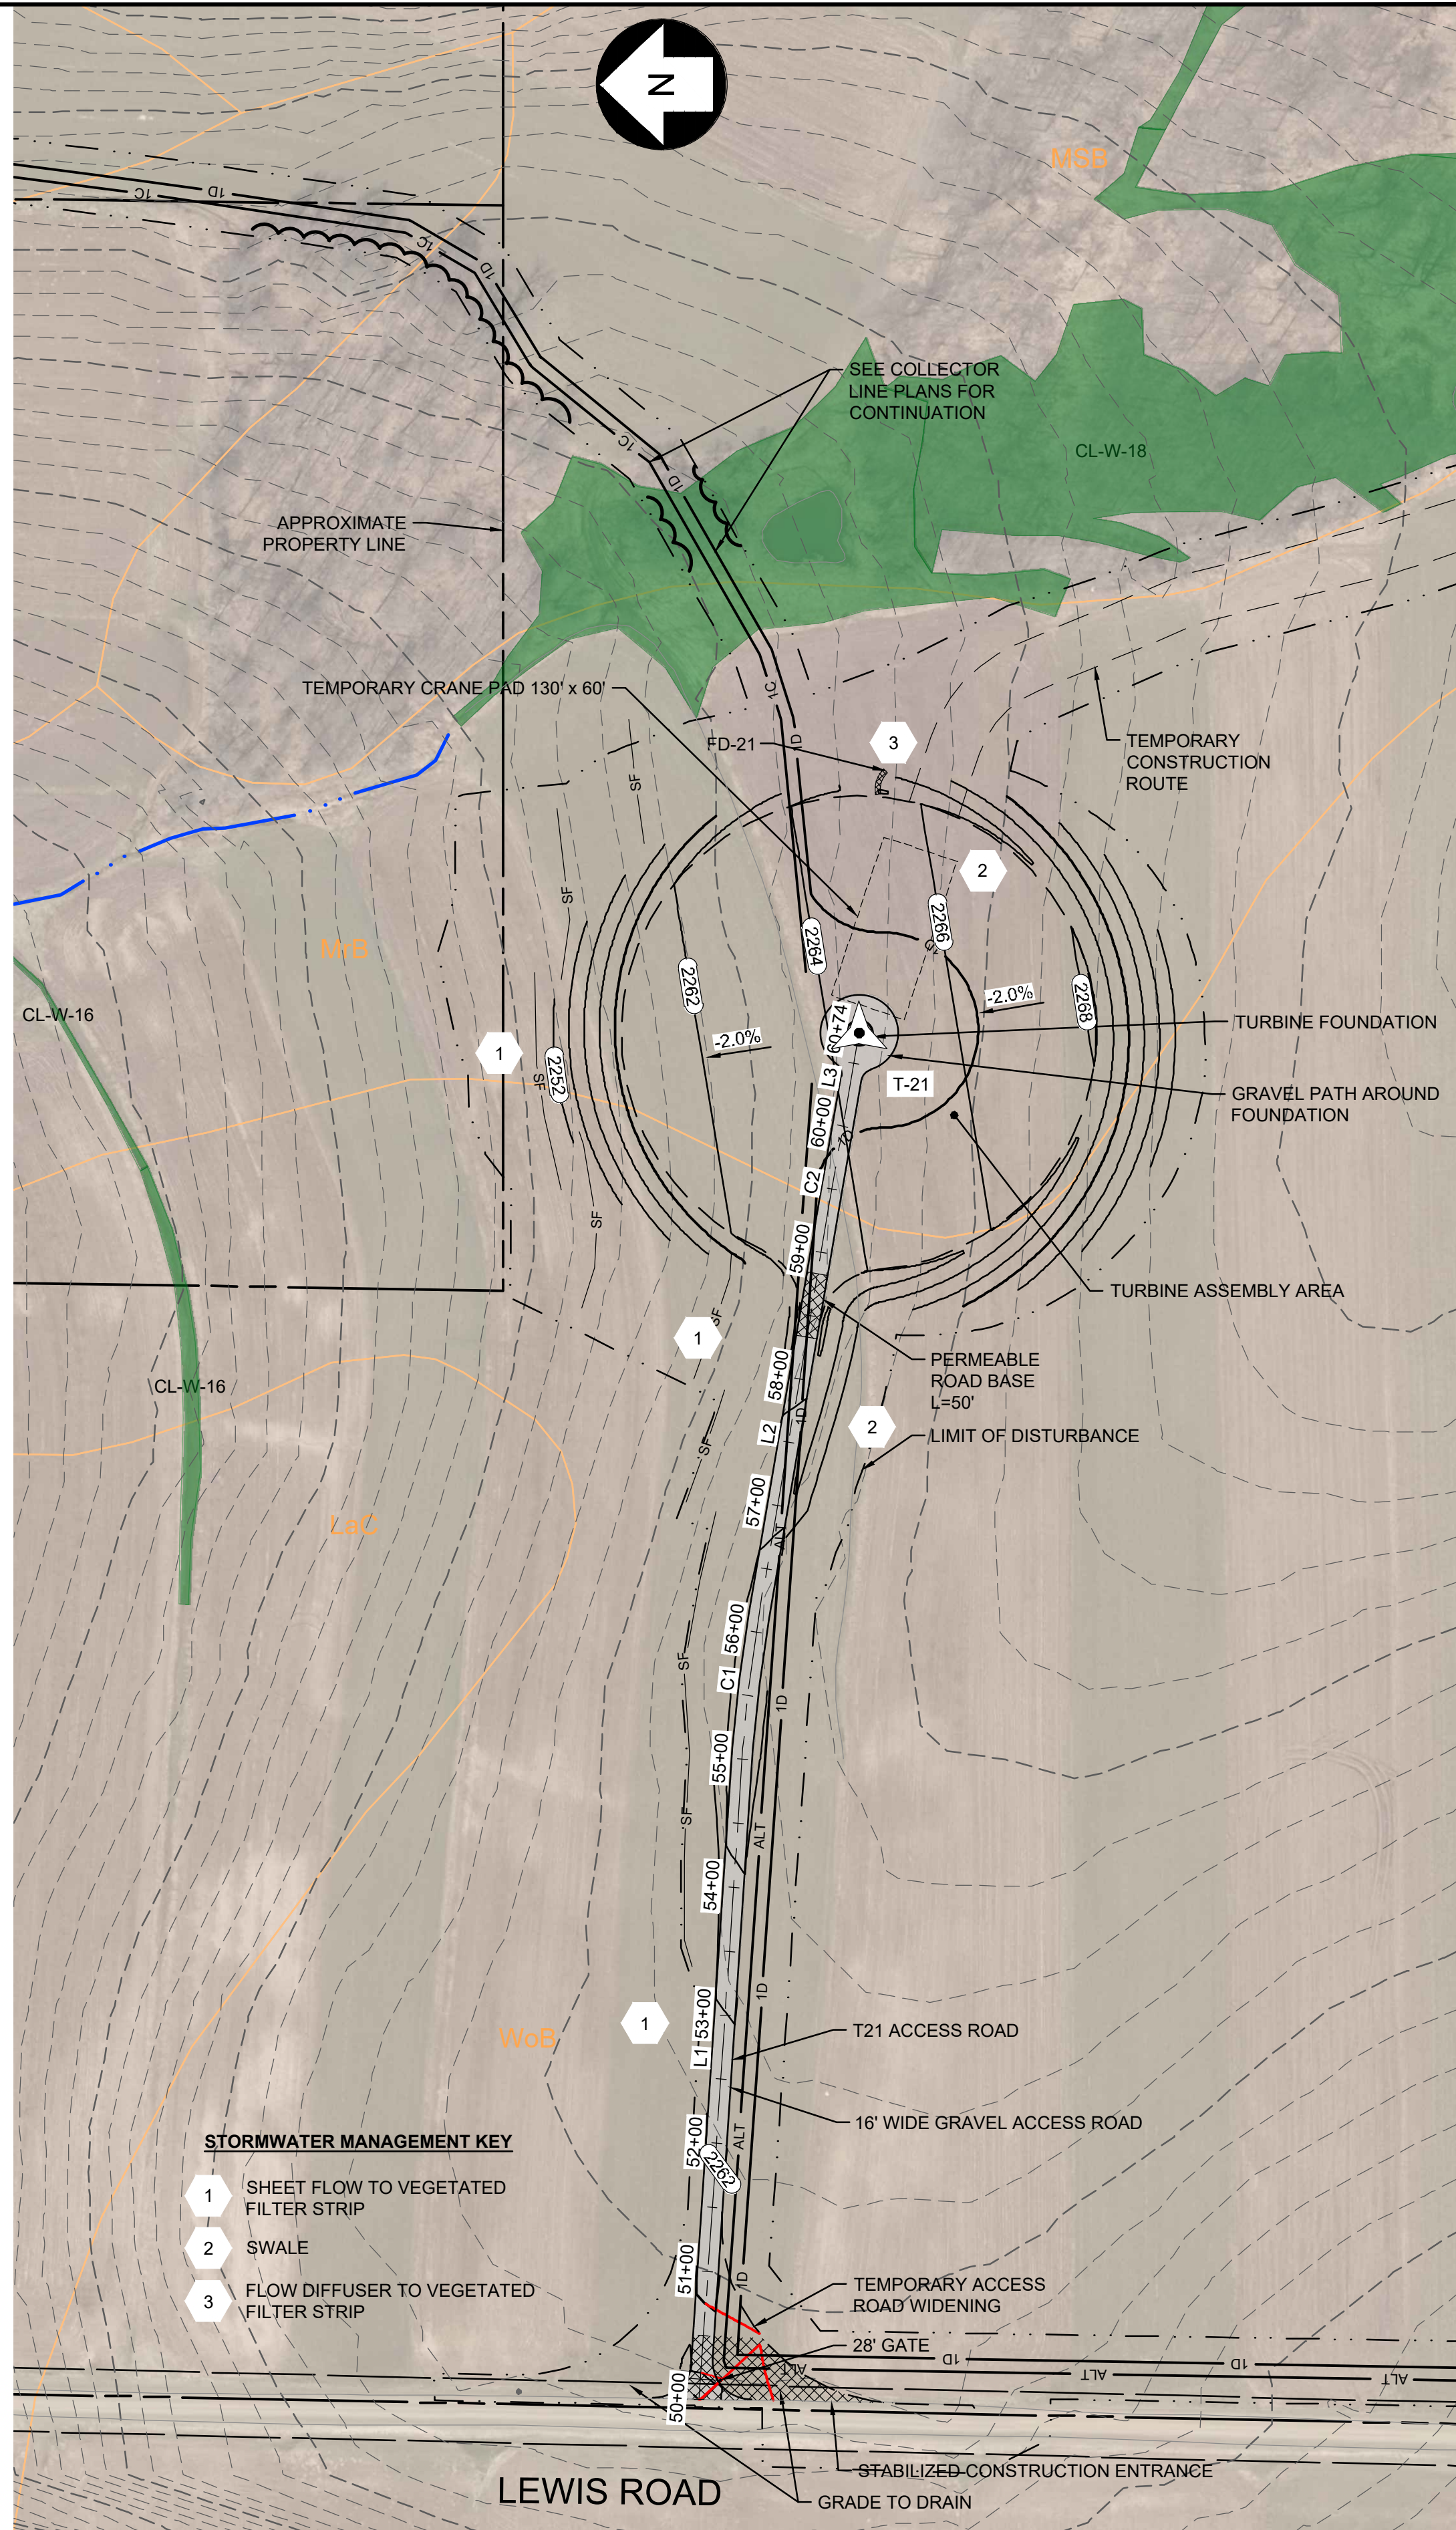

T-21 ACCESS ROAD PLAN

SCALE: H 1" = 100'
V 1" = 50'

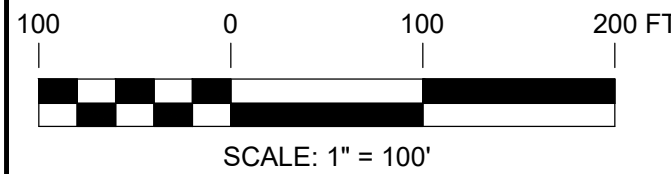


SCALE: 1" = 100'

PRELIMINARY NOT FOR CONSTRUCTION


UNDER NEW YORK STATE EDUCATION LAW ARTICLE 145 (ENGINEERING), SECTION 7209 (2), IT IS A VIOLATION OF THE LAW FOR ANY PERSON, UNLESS ACTING UNDER THE DIRECTION OF A LICENSED PROFESSIONAL ENGINEER, TO ALTER THIS DOCUMENT.

		249 Western Avenue Augusta, ME 04330		PROJECT NO: 246409	
REV	DESCRIPTION	DATE	DES	CHK	APP
E	PERMIT AMENDMENT	02/12/21	BNP	JWH	AMW
D	PERMIT AMENDMENT	12/18/20	CMW	RAY	RAY
C	ISSUED FOR CLIENT REVIEW	03/02/18	DED	PMM	AMW
B	PRE-FINAL CLIENT REVIEW	08/04/17	DED	PMM	AW
PMM DESIGNED		T-21 ACCESS ROAD PLAN AND PROFILE		EIGHT POINT WIND ENERGY CENTER	
CMW DRAWN		EIGHT POINT WIND, LLC		GREENWOOD / WEST UNION	
AMW CHECKED		NEW YORK		REV. E	
AJW APPROVED		3/17 DATE		AR-21	
REVIEW 1		AS NOTED SCALE		TRC	
REVIEW 2					

246409-DWG 026.dwg 2021.02.17

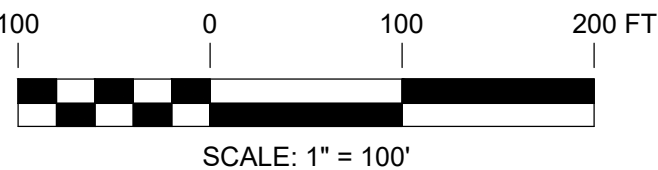


PRELIMINARY NOT FOR CONSTRUCTION

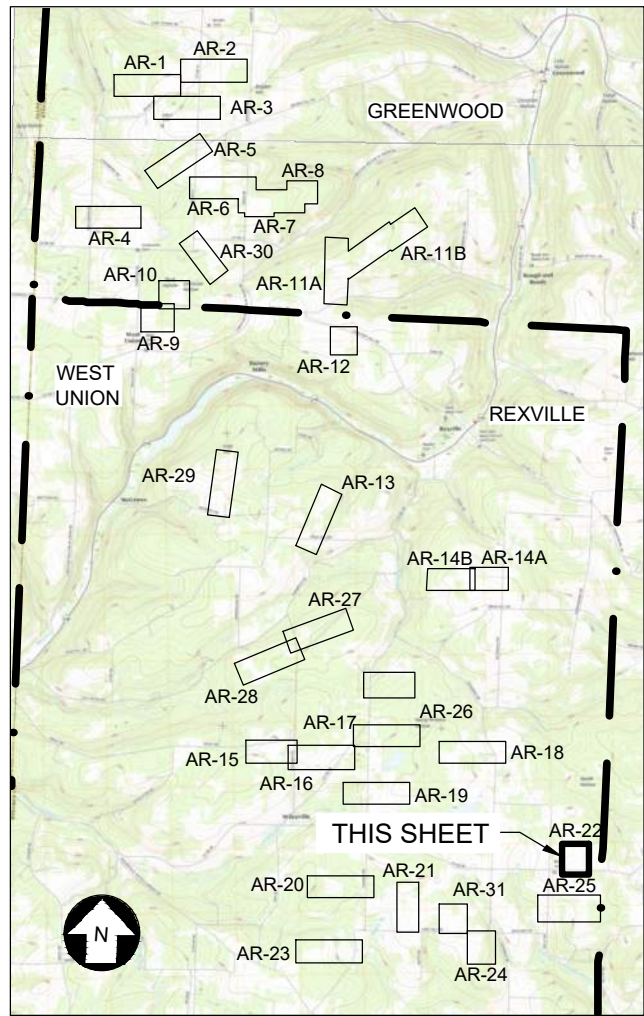

KEY MAP


LINE TABLE				
LINE #	LENGTH	DIRECTION	START POINT (N.E)	END POINT (N.E)
L1	48.47	N11° 52' 41.69"E	(738374.22,533262.46)	(738421.65,533272.43)
L2	798.89	N00° 20' 13.73"E	(738441.65,533274.57)	(739240.52,533279.27)
L3	51.22	N89° 39' 46.27"W	(739260.64,533259.39)	(739260.94,533208.17)
L4	213.91	S79° 40' 58.72"W	(739252.87,533115.68)	(739214.56,532905.23)

CURVE TABLE					
CURVE #	RADIUS	LENGTH	CHORD DIRECTION	START POINT (N,E)	END POINT (N,E)
C1	100.000	20.143	N06° 06' 27.71"E	(738421.65,533272.43)	(738441.65,533274.57)
C2	20.000	31.416	N44° 39' 46.27"W	(739240.52,533279.27)	(739260.64,533259.39)
C3	500.000	92.975	S85° 00' 36.22"W	(739260.94,533208.17)	(739252.87,533115.68)

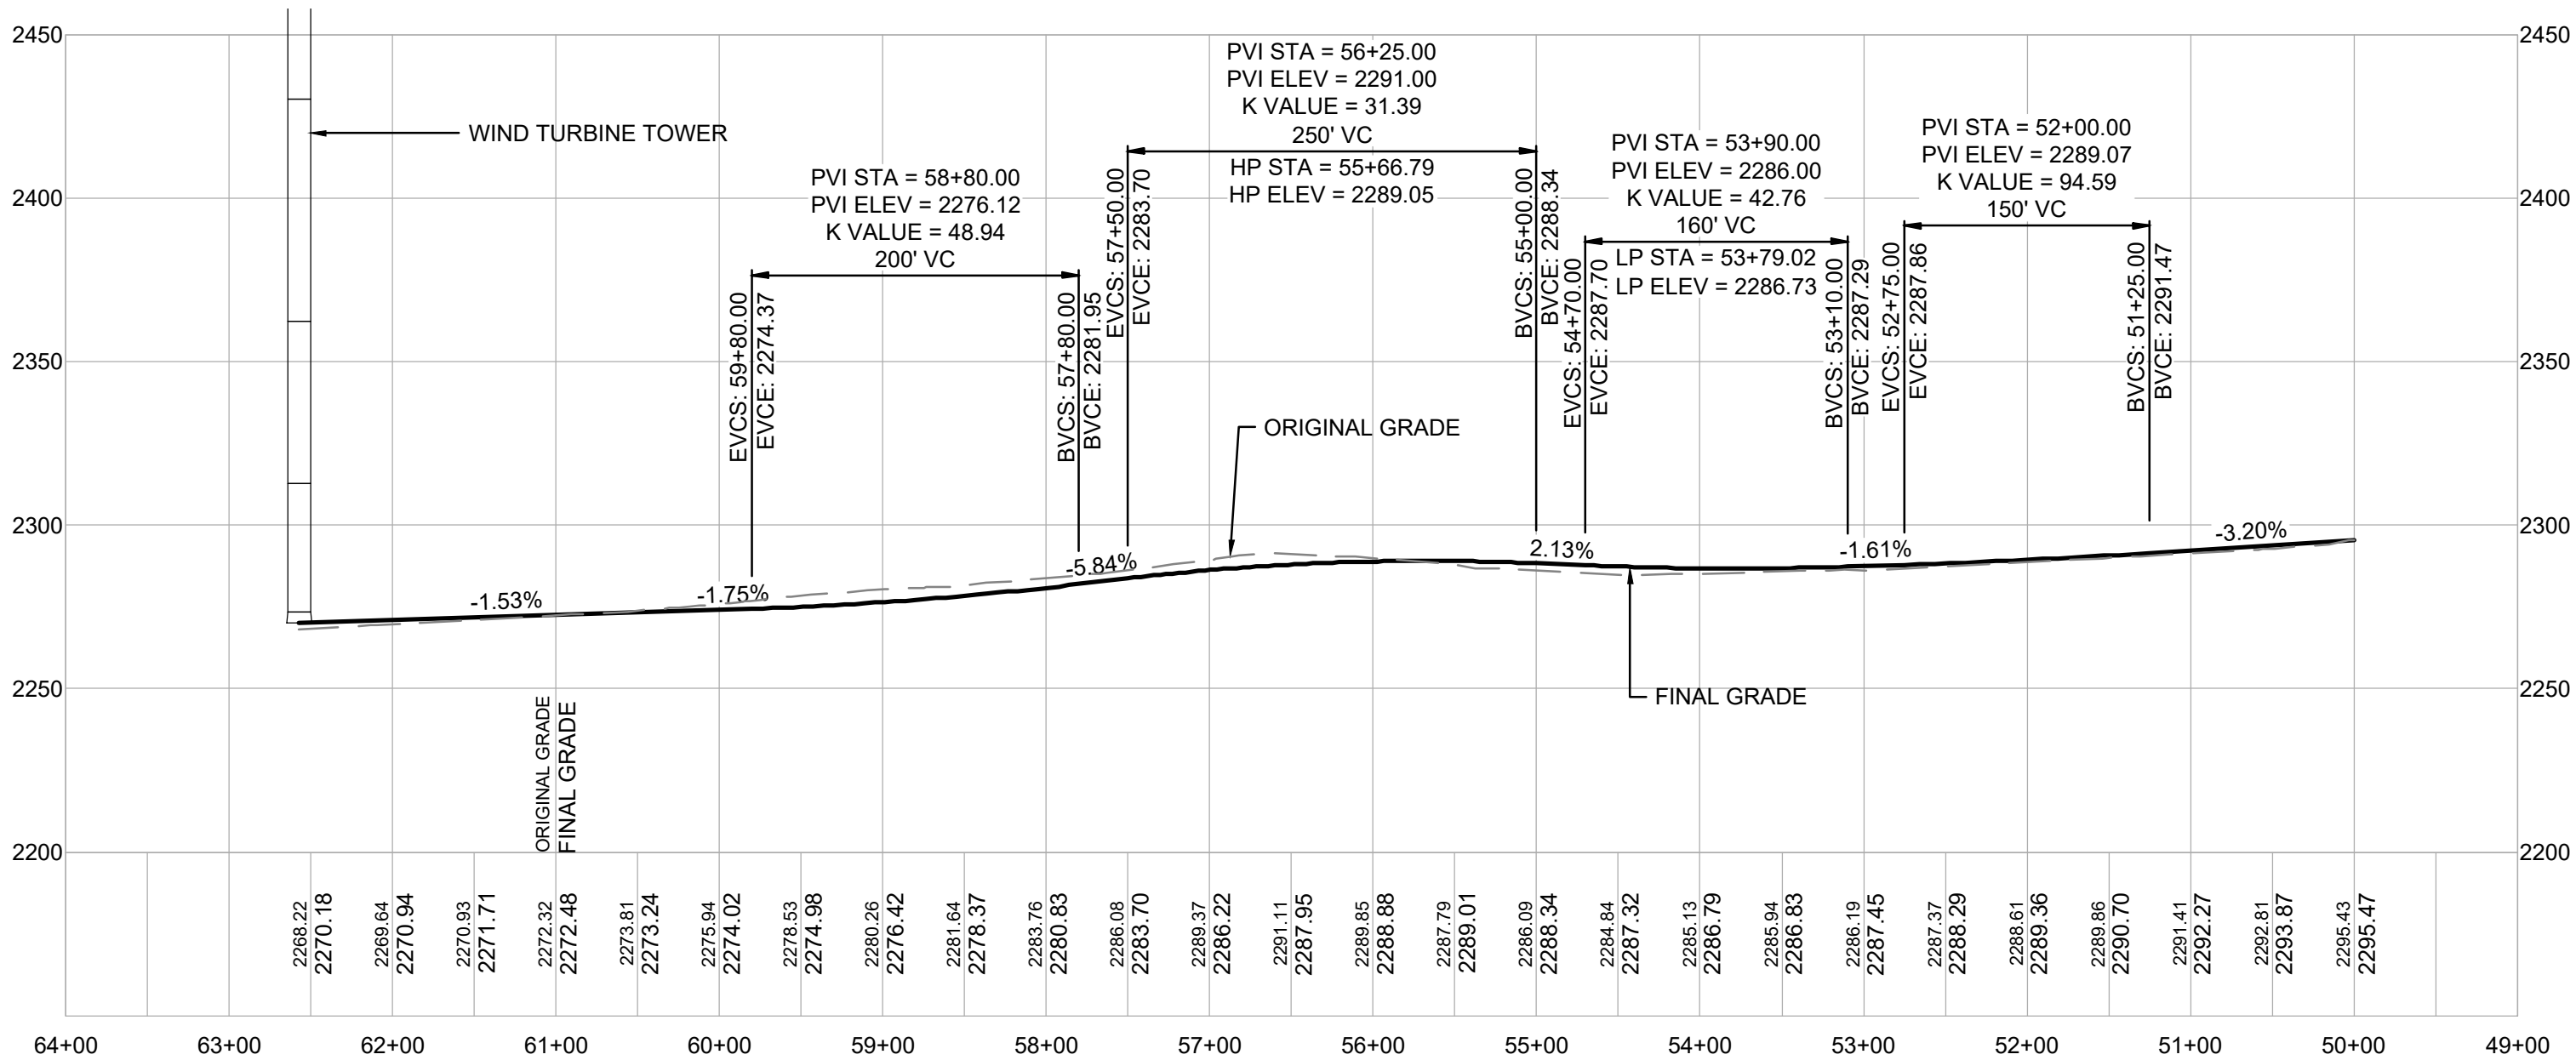

T-22 ACCESS ROAD PROFILE

SCALE: H 1" = 100'
V 1" = 50'

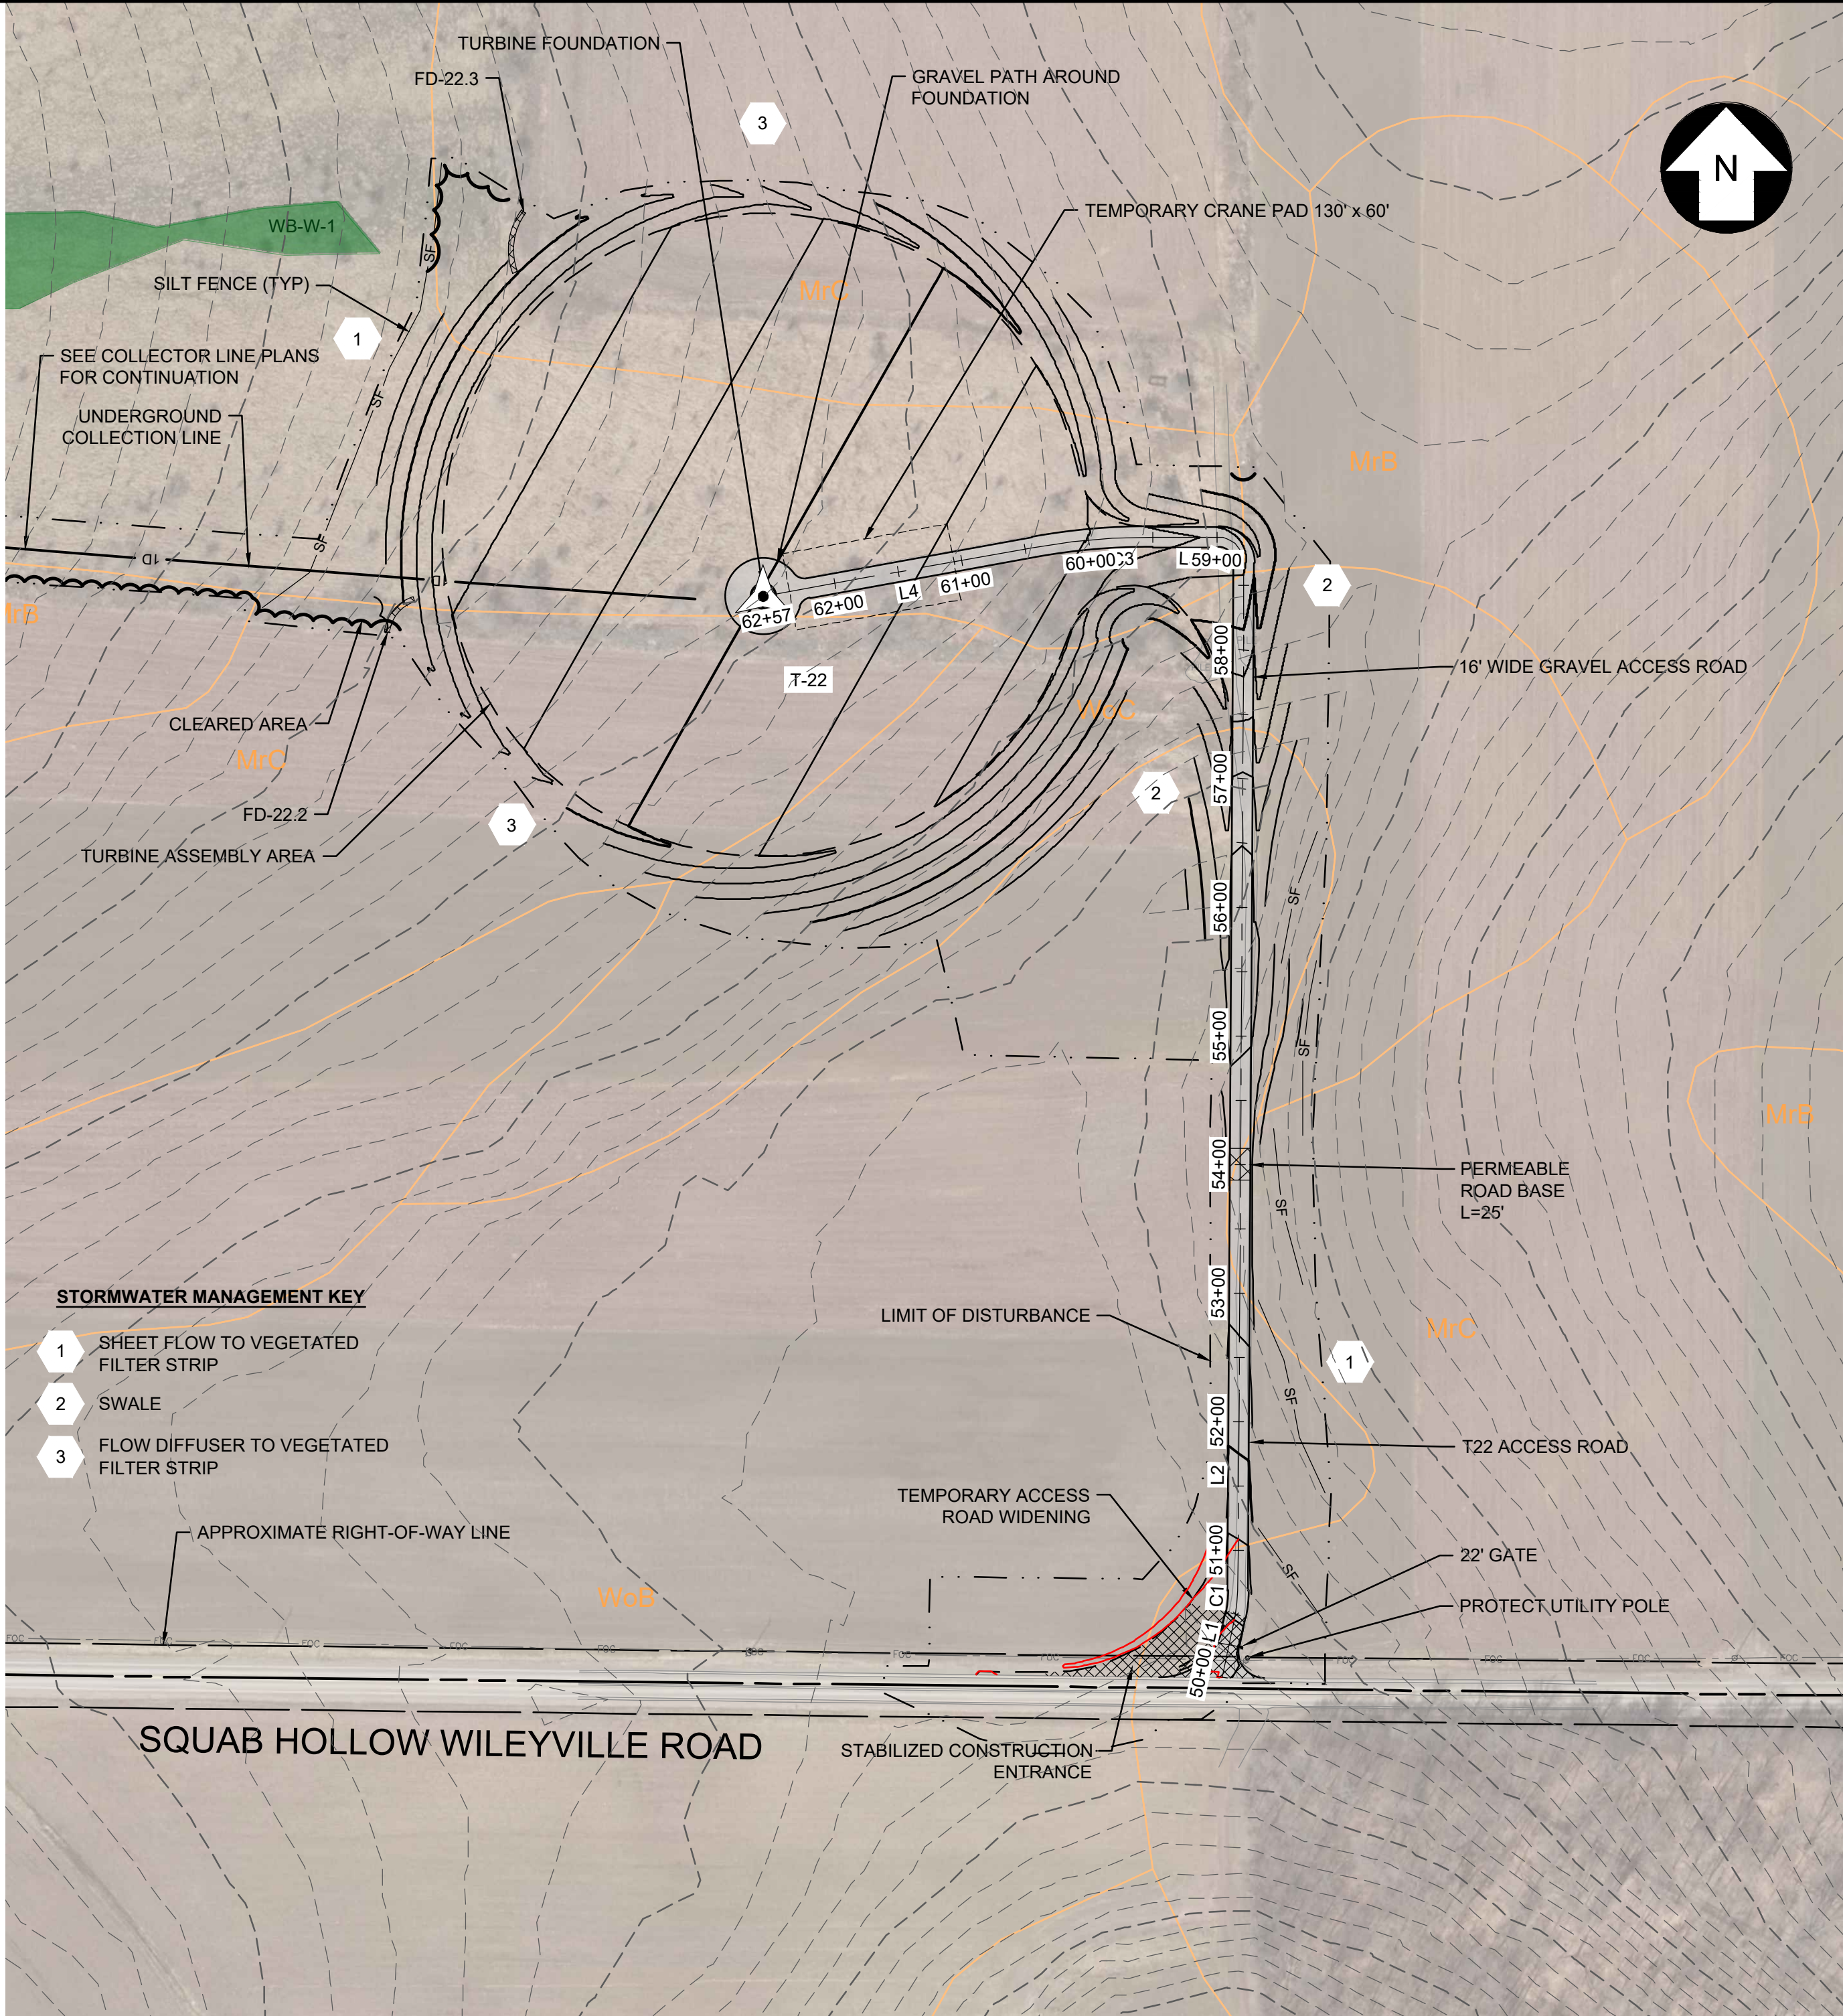


T-22 ACCESS ROAD PLAN

SCALE: H 1" = 100'
V 1" = 50'

UNDER NEW YORK STATE EDUCATION LAW ARTICLE 145 (ENGINEERING), SECTION 7209 (2), IT IS A VIOLATION OF THE LAW FOR ANY PERSON, UNLESS ACTING UNDER THE DIRECTION OF A LICENSED PROFESSIONAL ENGINEER, TO ALTER THIS DOCUMENT.

		249 Western Avenue Augusta, ME 04330		PROJECT NO: 246409					PMM DESIGNED CMW DRAWN AMW CHECKED AJW APPROVED		T-22 ACCESS ROAD PLAN AND PROFILE EIGHT POINT WIND ENERGY CENTER EIGHT POINT WIND, LLC GREENWOOD / WEST UNION NEW YORK			
REV	DESCRIPTION		DATE	DES	CHK	APP			REVIEW 1	3/17 DATE		AR-22	REV. D	
D	PERMIT AMENDMENT		02/12/21	BNP	JWH	AMW			REVIEW 2	AS NOTED SCALE				
C	ISSUED FOR CLIENT REVIEW		03/02/18	DED	PMM	AMW								
B	PRE-FINAL CLIENT REVIEW		08/04/17	DED	PMM	AMW								
A	ISSUED FOR CLIENT REVIEW		04/17	DED	PMM	AW								



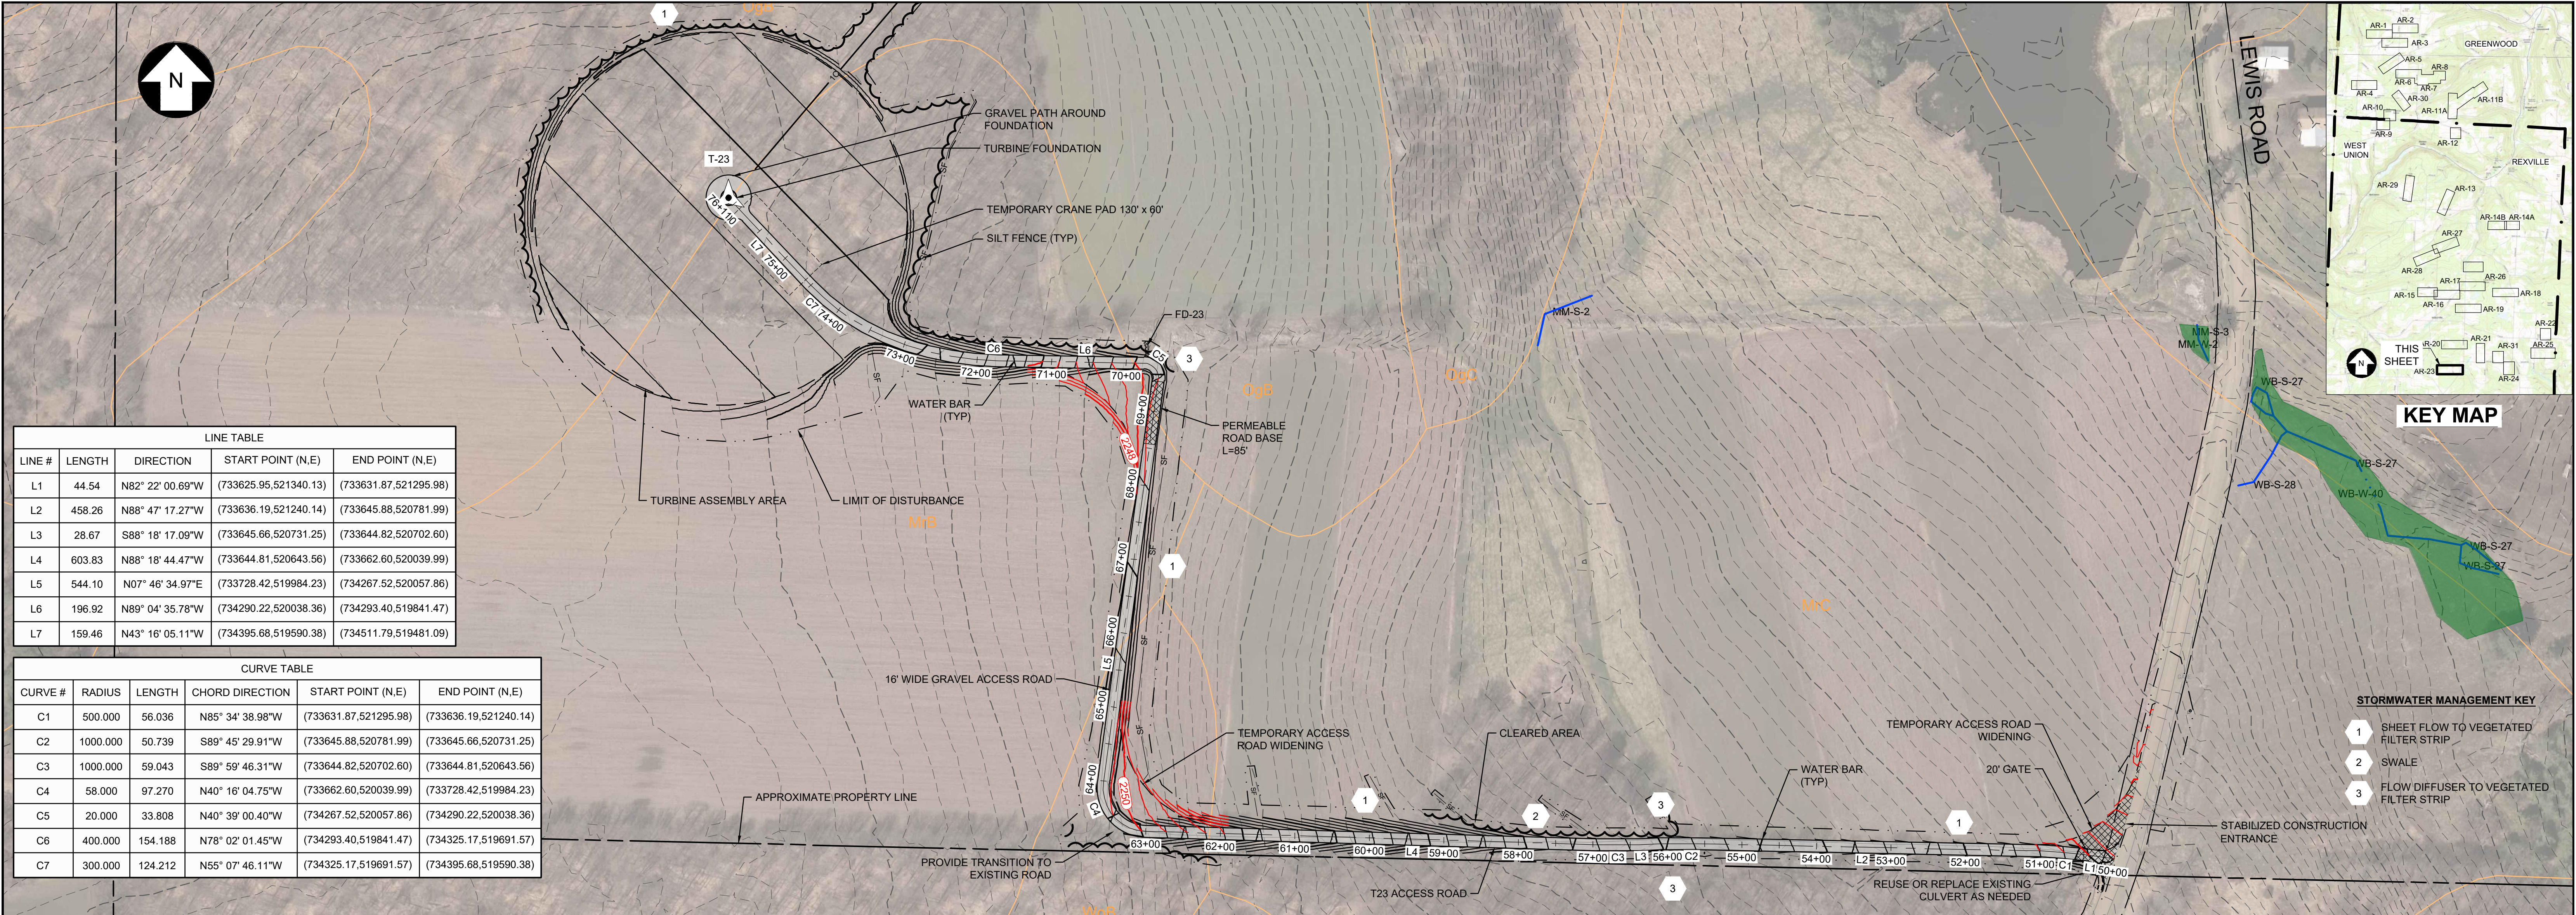


LINE TABLE				
LINE #	LENGTH	DIRECTION	START POINT (N.E)	END POINT (N.E)
L1	44.54	N82° 22' 00.69"W	(733625.95,521340.13)	(733631.87,521295.98)
L2	458.26	N88° 47' 17.27"W	(733636.19,521240.14)	(733645.88,520781.99)
L3	28.67	S88° 18' 17.09"W	(733645.66,520731.25)	(733644.82,520702.60)
L4	603.83	N88° 18' 44.47"W	(733644.81,520643.56)	(733662.60,520039.99)
L5	544.10	N07° 46' 34.97"E	(733728.42,519984.23)	(734267.52,520057.86)
L6	196.92	N89° 04' 35.78"W	(734290.22,520038.36)	(734293.40,519841.47)
L7	159.46	N43° 16' 05.11"W	(734395.68,519590.38)	(734511.79,519481.09)

CURVE TABLE				
CURVE #	RADIUS	LENGTH	CHORD DIRECTION	START POINT (N.E)
C1	500.000	56.036	N85° 34' 38.98"W	(733631.87,521295.98)
C2	1000.000	50.739	S89° 45' 29.91"W	(733645.88,520781.99)
C3	1000.000	59.043	S89° 59' 46.31"W	(733644.82,520702.60)
C4	58.000	97.270	N40° 16' 04.75"W	(733662.60,520039.99)
C5	20.000	33.808	N40° 39' 00.40"W	(734267.52,520057.86)
C6	400.000	154.188	N78° 02' 01.45"W	(734293.40,519841.47)
C7	300.000	124.212	N55° 07' 46.11"W	(734325.17,519691.57)


T-23 ACCESS ROAD PLAN

SCALE: 1" = 100'

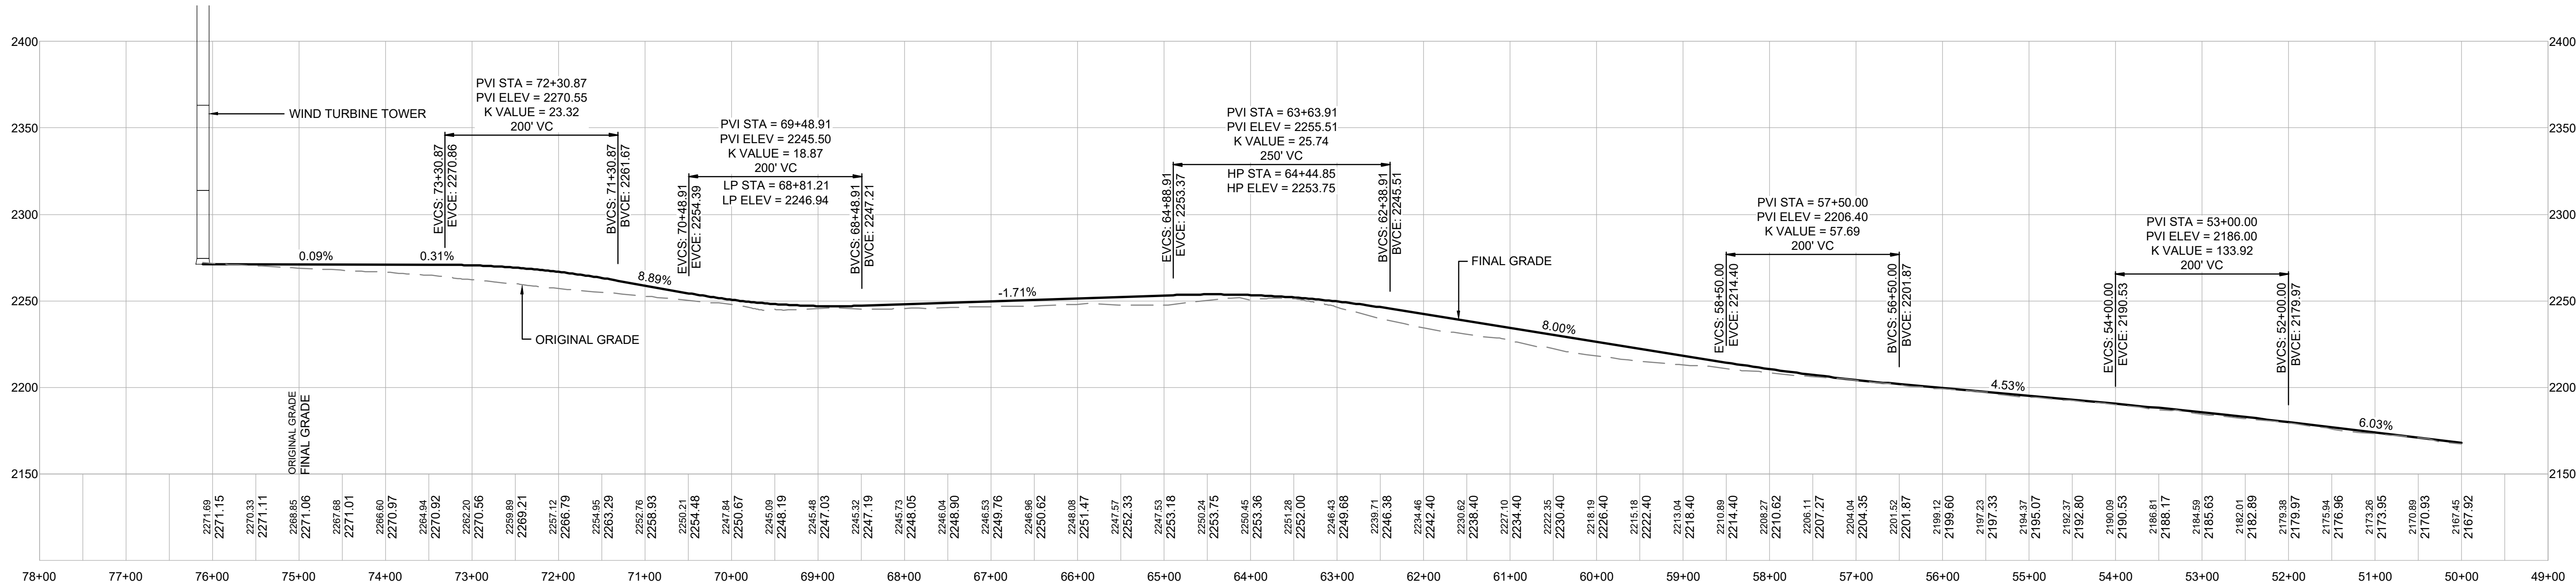

T-23 ACCESS ROAD PROFILE


SCALE: H 1" = 100'
V 1" = 50'

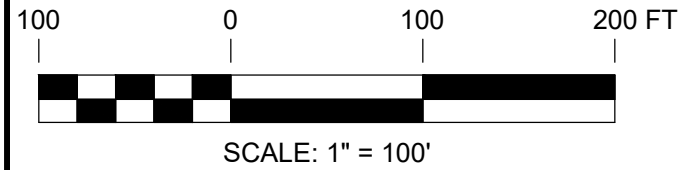

PRELIMINARY NOT FOR CONSTRUCTION

UNDER NEW YORK STATE EDUCATION LAW ARTICLE 145 (ENGINEERING), SECTION 7209 (2), IT IS A VIOLATION OF THE LAW FOR ANY PERSON, UNLESS ACTING UNDER THE DIRECTION OF A LICENSED PROFESSIONAL ENGINEER, TO ALTER THIS DOCUMENT.


 249 Western Avenue Augusta, ME 04330					PROJECT NO: 246409					PMM DESIGNED CMW DRAWN AMW CHECKED AJW APPROVED		T-23 ACCESS ROAD PLAN AND PROFILE EIGHT POINT WIND ENERGY CENTER EIGHT POINT WIND, LLC GREENWOOD / WEST UNION NEW YORK				
REV	DESCRIPTION				DATE	DES	CHK	APP								
D	PERMIT AMENDMENT				02/12/21	BNP	JWH	AMW								
C	ISSUED FOR CLIENT REVIEW				03/02/18	DED	PMM	AMW								
B	PRE-FINAL CLIENT REVIEW				08/04/17	DED	PMM	AMW								
A	ISSUED FOR CLIENT REVIEW				04/17	DED	PMM	AW								
									REVIEW 1	3/17 DATE		AR-23	REV. D			
									REVIEW 2	AS NOTED SCALE						

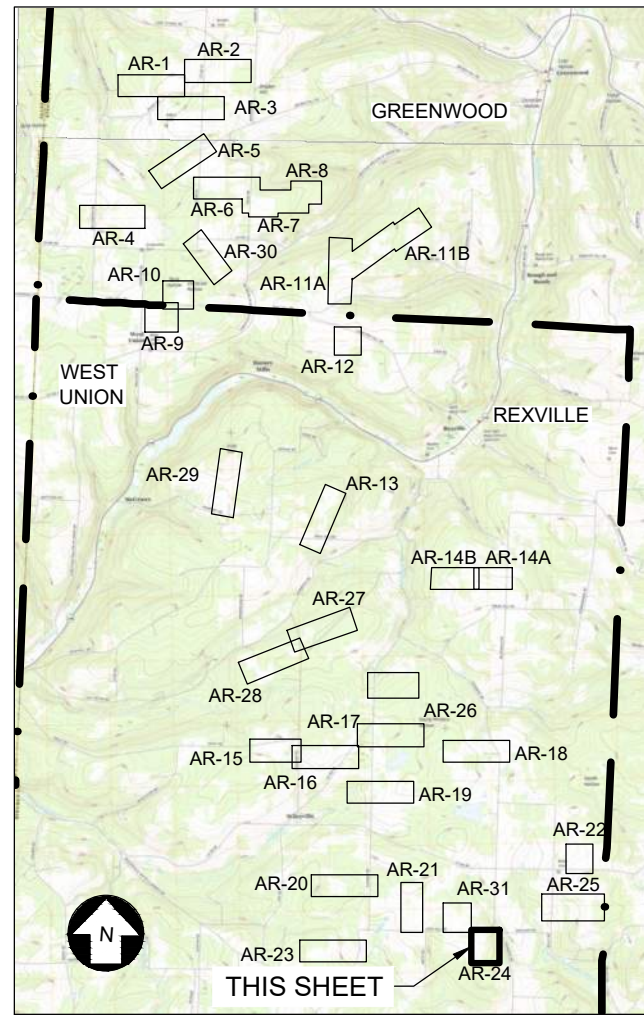

KEY MAP


LINE TABLE				
LINE #	LENGTH	DIRECTION	START POINT (N,E)	END POINT (N,E)
L1	203.81	S08° 06' 52.56"E	(735111.19,528134.40)	(734909.43,528163.16)
L2	140.90	S23° 00' 09.90"W	(734749.85,528142.31)	(734620.15,528087.25)
L3	174.84	S01° 20' 05.26"E	(734495.93,528063.48)	(734321.14,528067.55)
L4	128.99	S55° 47' 46.15"W	(734108.55,527958.16)	(734036.04,527851.47)
L5	182.02	S56° 46' 53.87"W	(734031.27,527844.32)	(733931.55,527692.04)

CURVE TABLE				
CURVE #	RADIUS	LENGTH	CHORD DIRECTION	START POINT (N,E) END POINT (N,E)
C1	300.000	162.930	S07° 26' 38.67"W	(734909.43,528163.16) (734749.85,528142.31)
C2	300.000	127.431	S10° 50' 02.32"W	(734620.15,528087.25) (734495.93,528063.48)
C3	250.000	249.281	S27° 13' 50.45"W	(734321.14,528067.55) (734108.55,527958.16)
C4	500.000	8.600	S56° 17' 20.01"W	(734036.04,527851.47) (734031.27,527844.32)

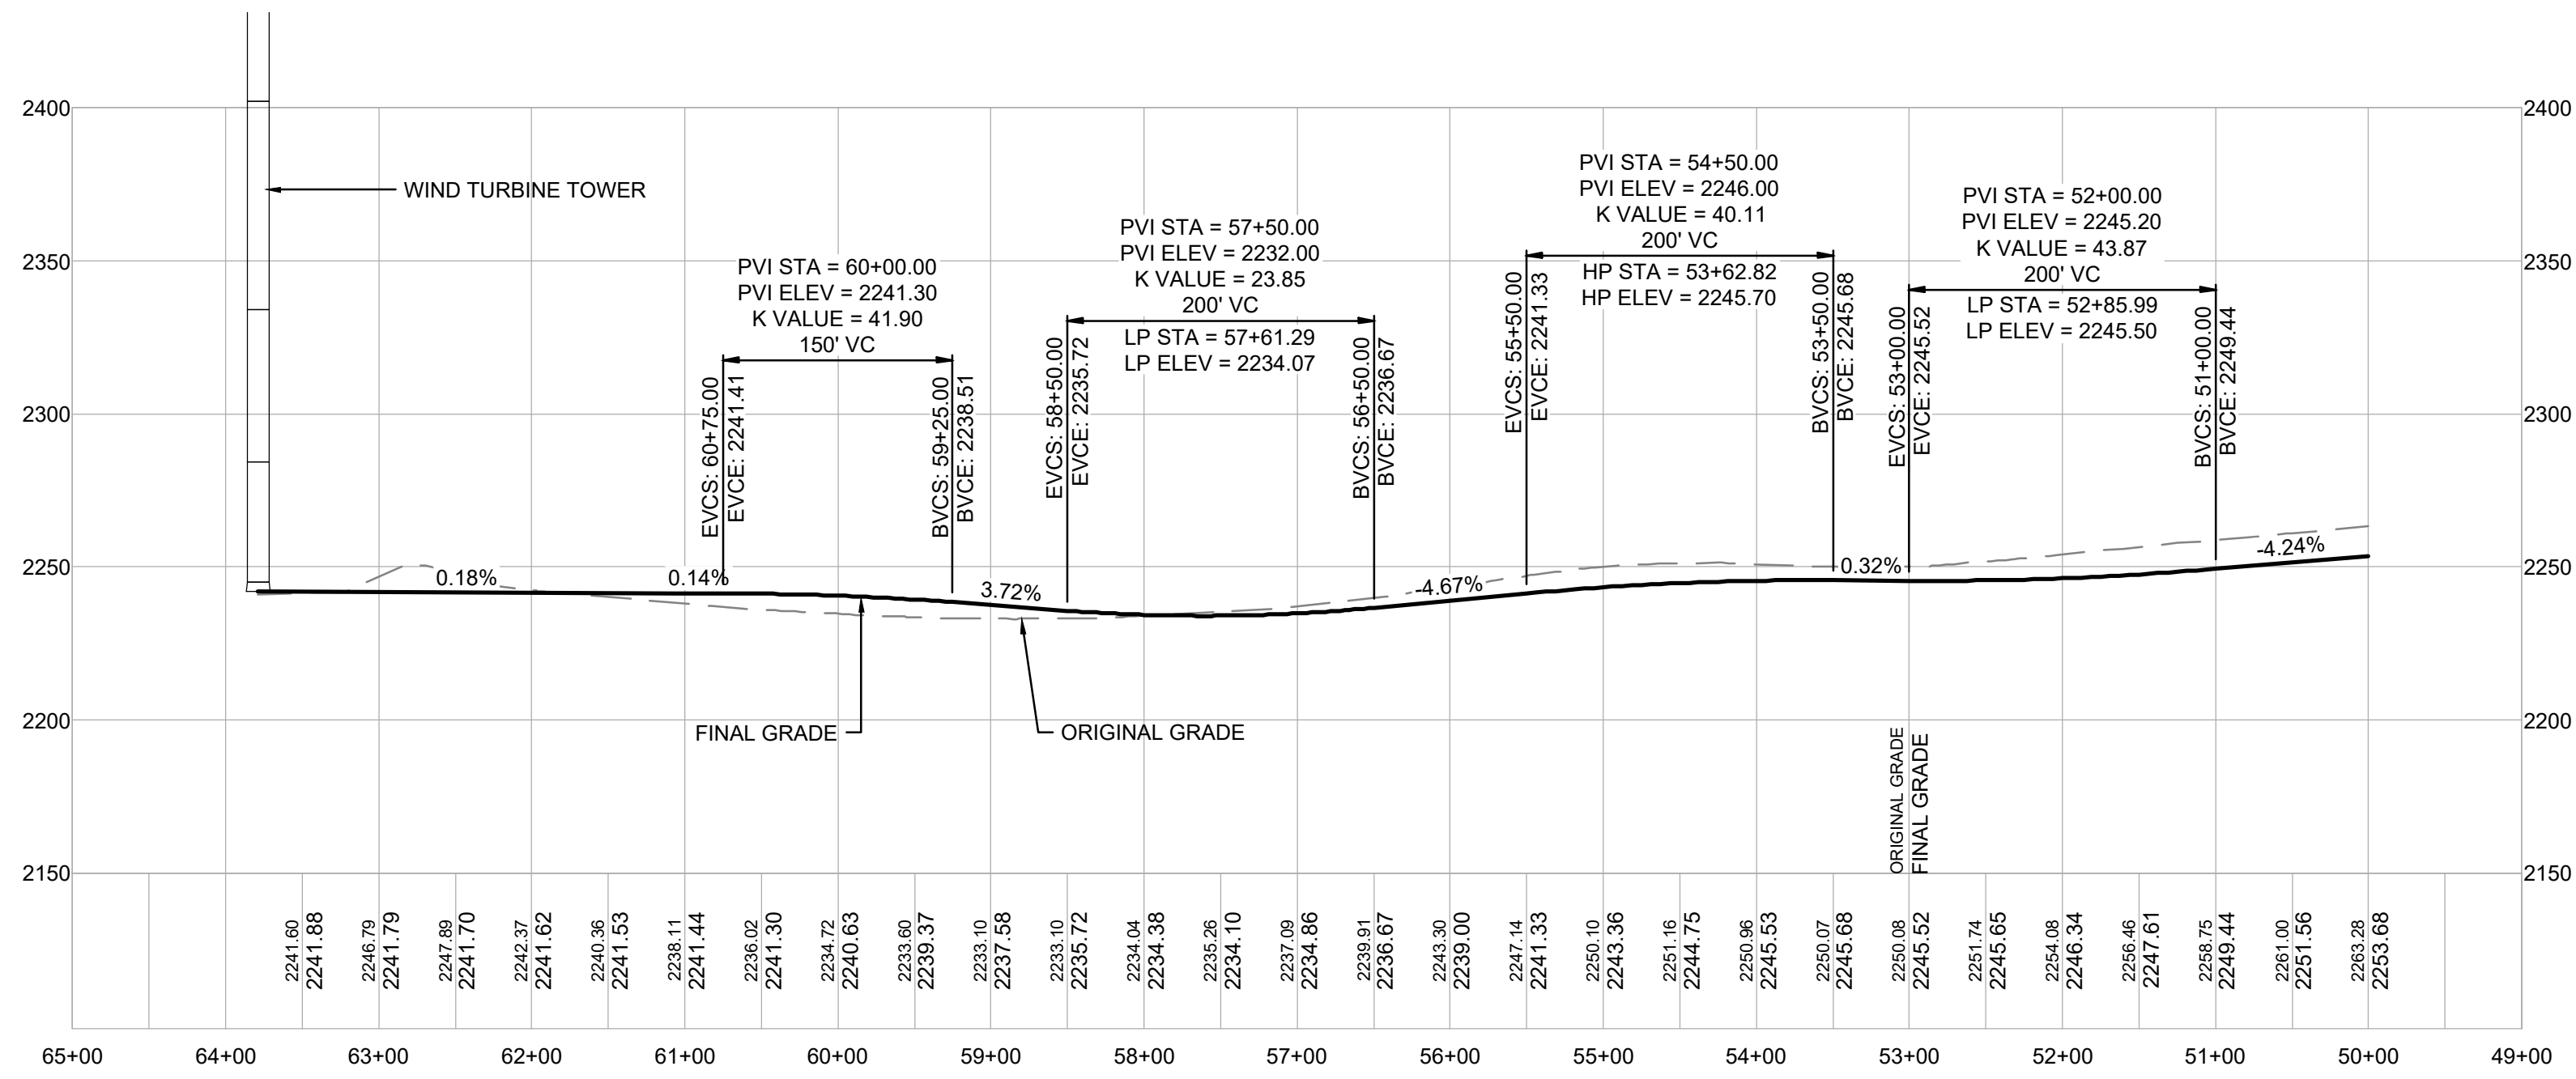

T-24 ACCESS ROAD PROFILE

SCALE: H 1" = 100'
V 1" = 50'

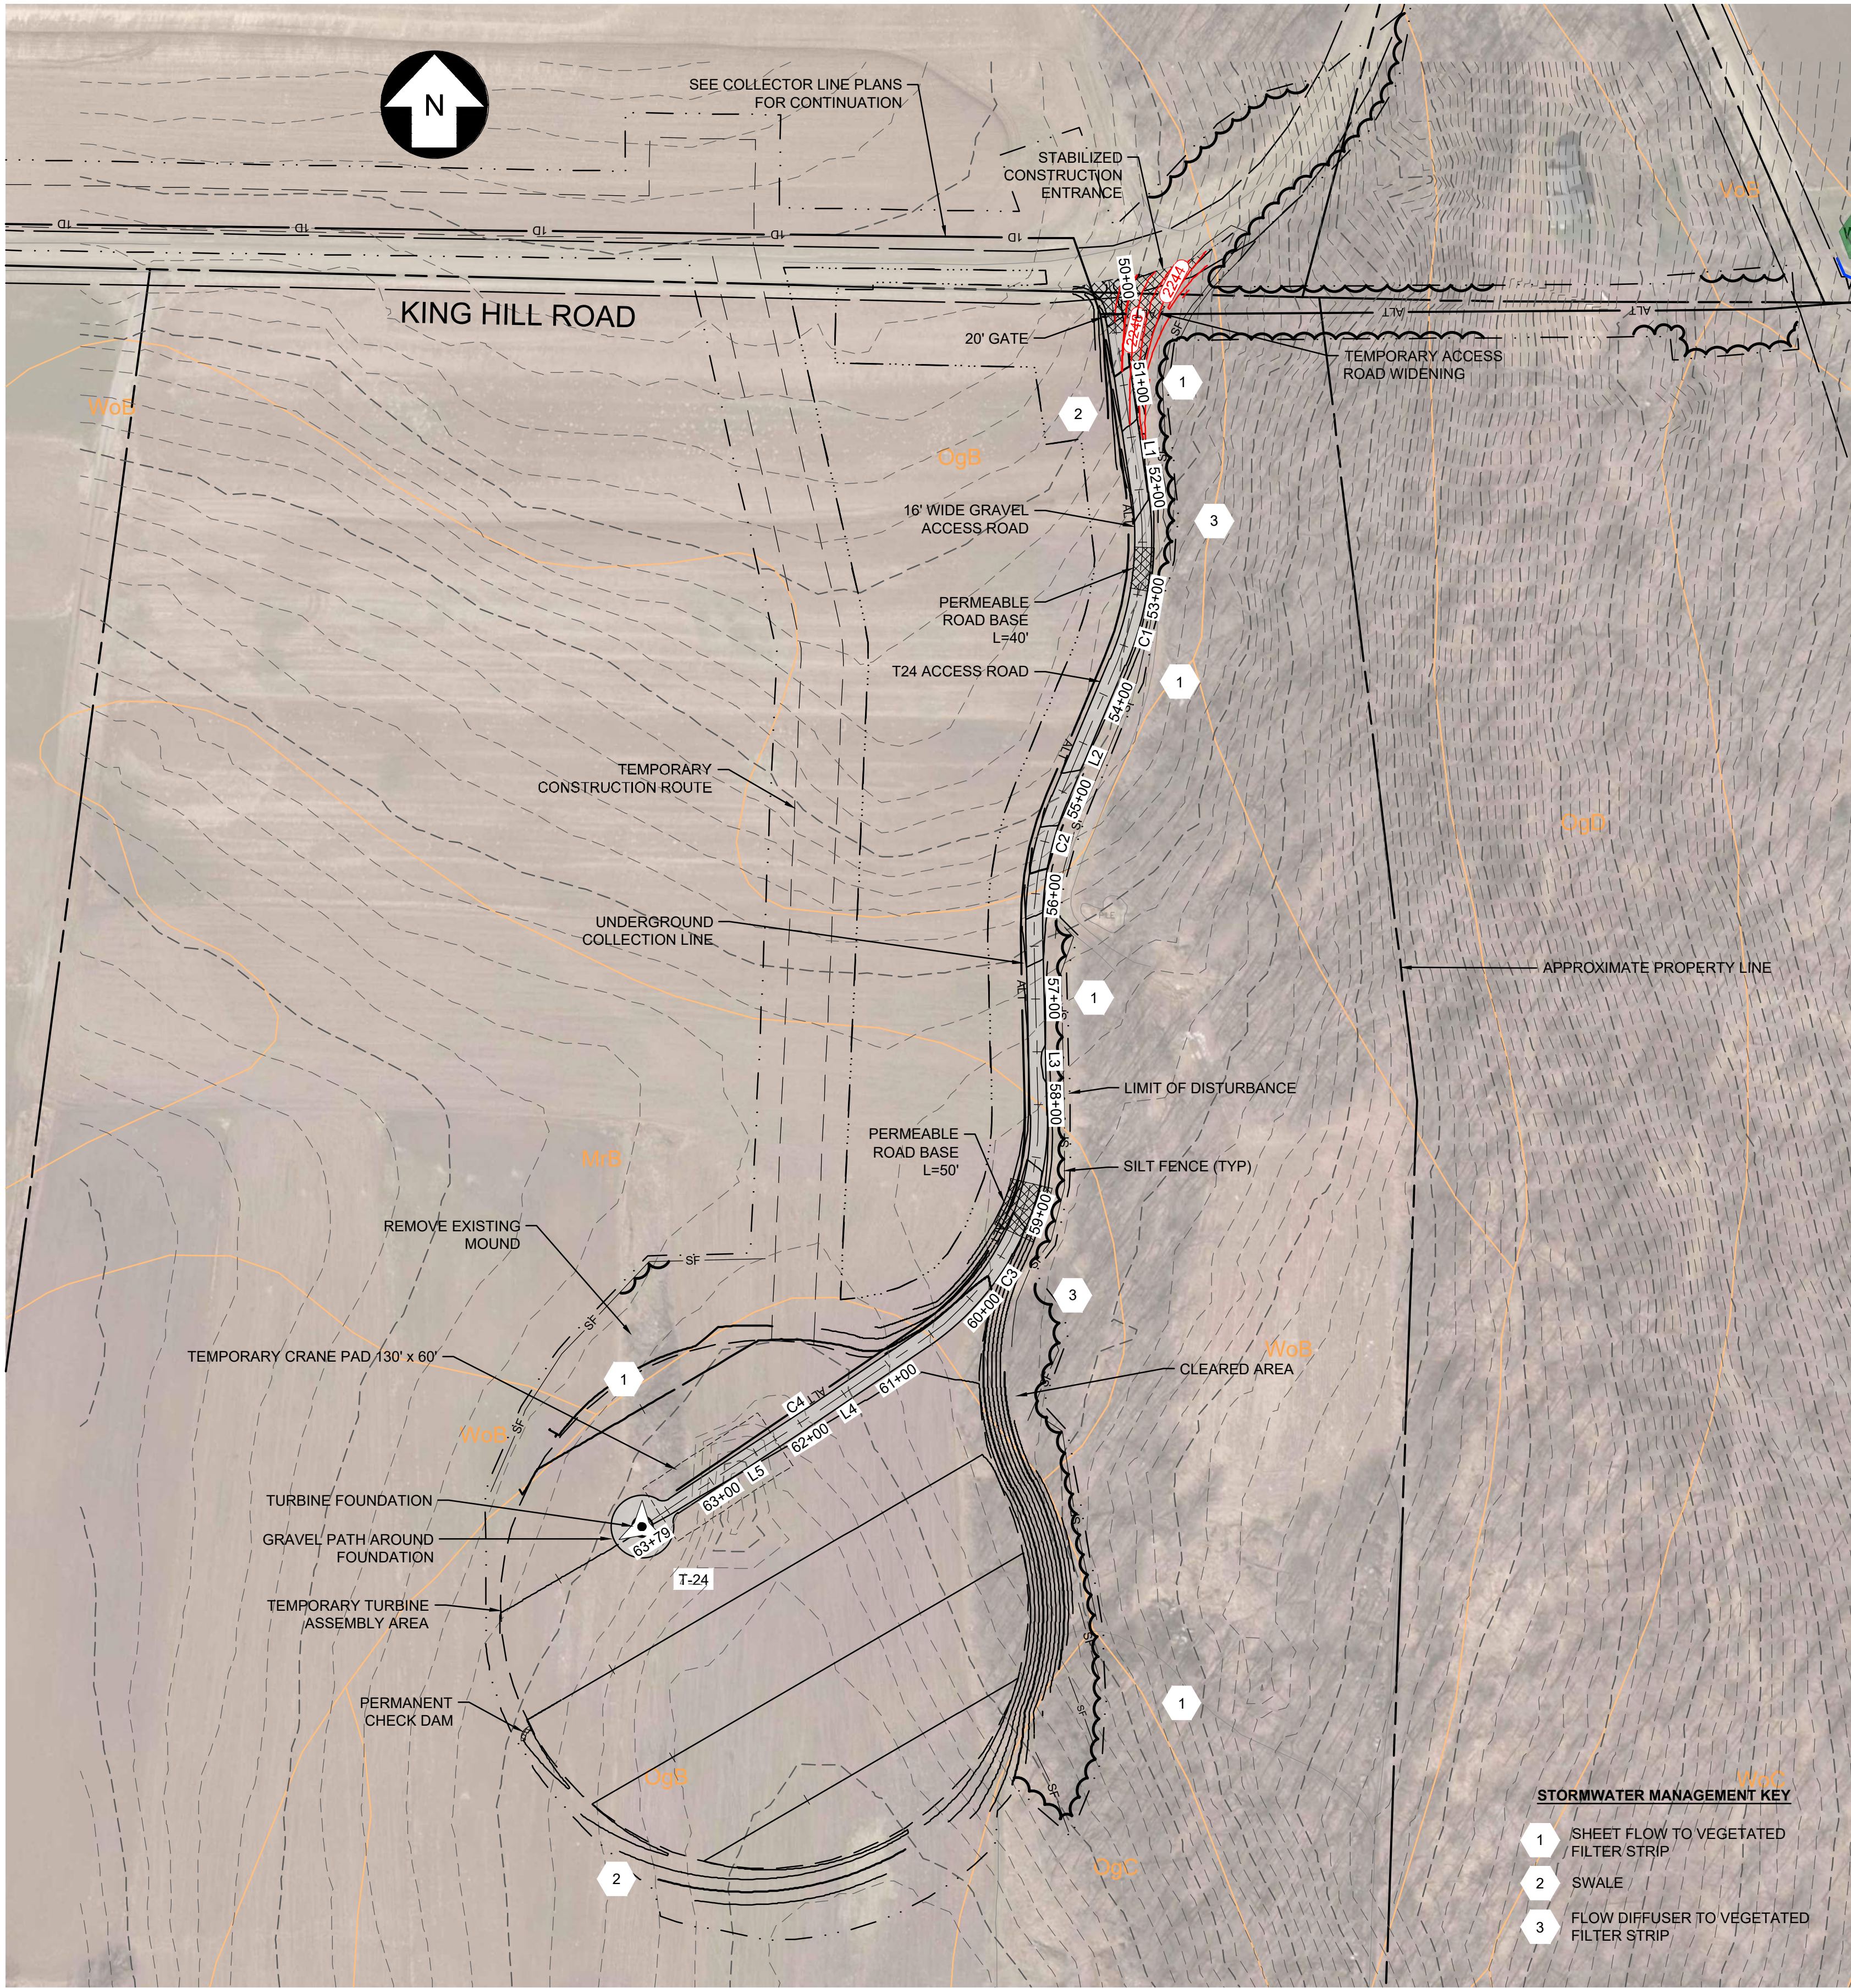


T-24 ACCESS ROAD PLAN

SCALE: H 1" = 100'
V 1" = 50'

STORMWATER MANAGEMENT KEY

- 1 SHEET FLOW TO VEGETATED FILTER STRIP
- 2 SWALE
- 3 FLOW DIFFUSER TO VEGETATED FILTER STRIP

246409-DWG 024.dwg 2021.02.17

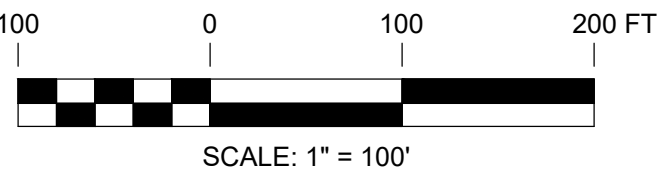


PRELIMINARY NOT FOR CONSTRUCTION

UNDER NEW YORK STATE EDUCATION LAW ARTICLE 145 (ENGINEERING), SECTION 7209 (2), IT IS A VIOLATION OF THE LAW FOR ANY PERSON, UNLESS ACTING UNDER THE DIRECTION OF A LICENSED PROFESSIONAL ENGINEER, TO ALTER THIS DOCUMENT.

		249 Western Avenue Augusta, ME 04330		PROJECT NO: 246409		PMM DESIGNED CMW DRAWN AMW CHECKED AJW APPROVED		T-24 ACCESS ROAD PLAN AND PROFILE EIGHT POINT WIND ENERGY CENTER EIGHT POINT WIND, LLC GREENWOOD / WEST UNIONNEW YORK		3/17 DATE AS NOTED SCALE 		AR-24		REV. D	
REV	DESCRIPTION			DATE	DES	CHK	APP								
D	PERMIT AMENDMENT			02/12/21	CMW	JWH	AMW								
C	ISSUED FOR CLIENT REVIEW			03/02/18	DED	PMM	AMW								
B	PRE-FINAL CLIENT REVIEW			08/04/17	DED	PMM	AMW								
A	ISSUED FOR CLIENT REVIEW			04/17	DED	PMM	AW								

246408-DWG 027.dwg 2021.02.17

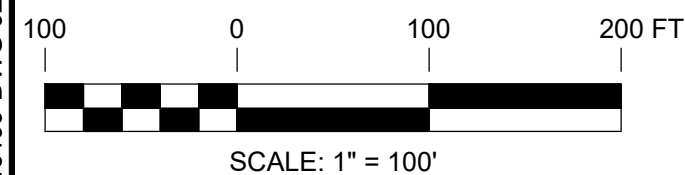

PRELIMINARY NOT FOR CONSTRUCTION

UNDER NEW YORK STATE EDUCATION LAW ARTICLE 145 (ENGINEERING), SECTION 7209 (2), IT IS A VIOLATION OF THE LAW FOR ANY PERSON, UNLESS ACTING UNDER THE DIRECTION OF A LICENSED PROFESSIONAL ENGINEER, TO ALTER THIS DOCUMENT.



249 Western Avenue
Augusta, ME 04330

PROJECT NO: 246409

REV	DESCRIPTION	DATE	DES	CHK	APP
D	PERMIT AMENDMENT	02/12/21	CMW	JWH	AMW
C	ISSUED FOR CLIENT REVIEW	03/02/18	DED	PMM	AMW
B	PRE-FINAL CLIENT REVIEW	08/04/17	DED	PMM	AMW
A	ISSUED FOR CLIENT REVIEW	04/17	DED	PMM	AW

PMM
DESIGNED
CMW
DRAWN
AMW
CHECKED
AJW
APPROVED


T-25 ACCESS ROAD
PLAN AND PROFILE
EIGHT POINT WIND ENERGY CENTER
EIGHT POINT WIND, LLC
GREENWOOD / WEST UNION
NEW YORK

REVIEW 1
REVIEW 2
3/17
DATE
AS NOTED
SCALE




AR-25


REV:
D

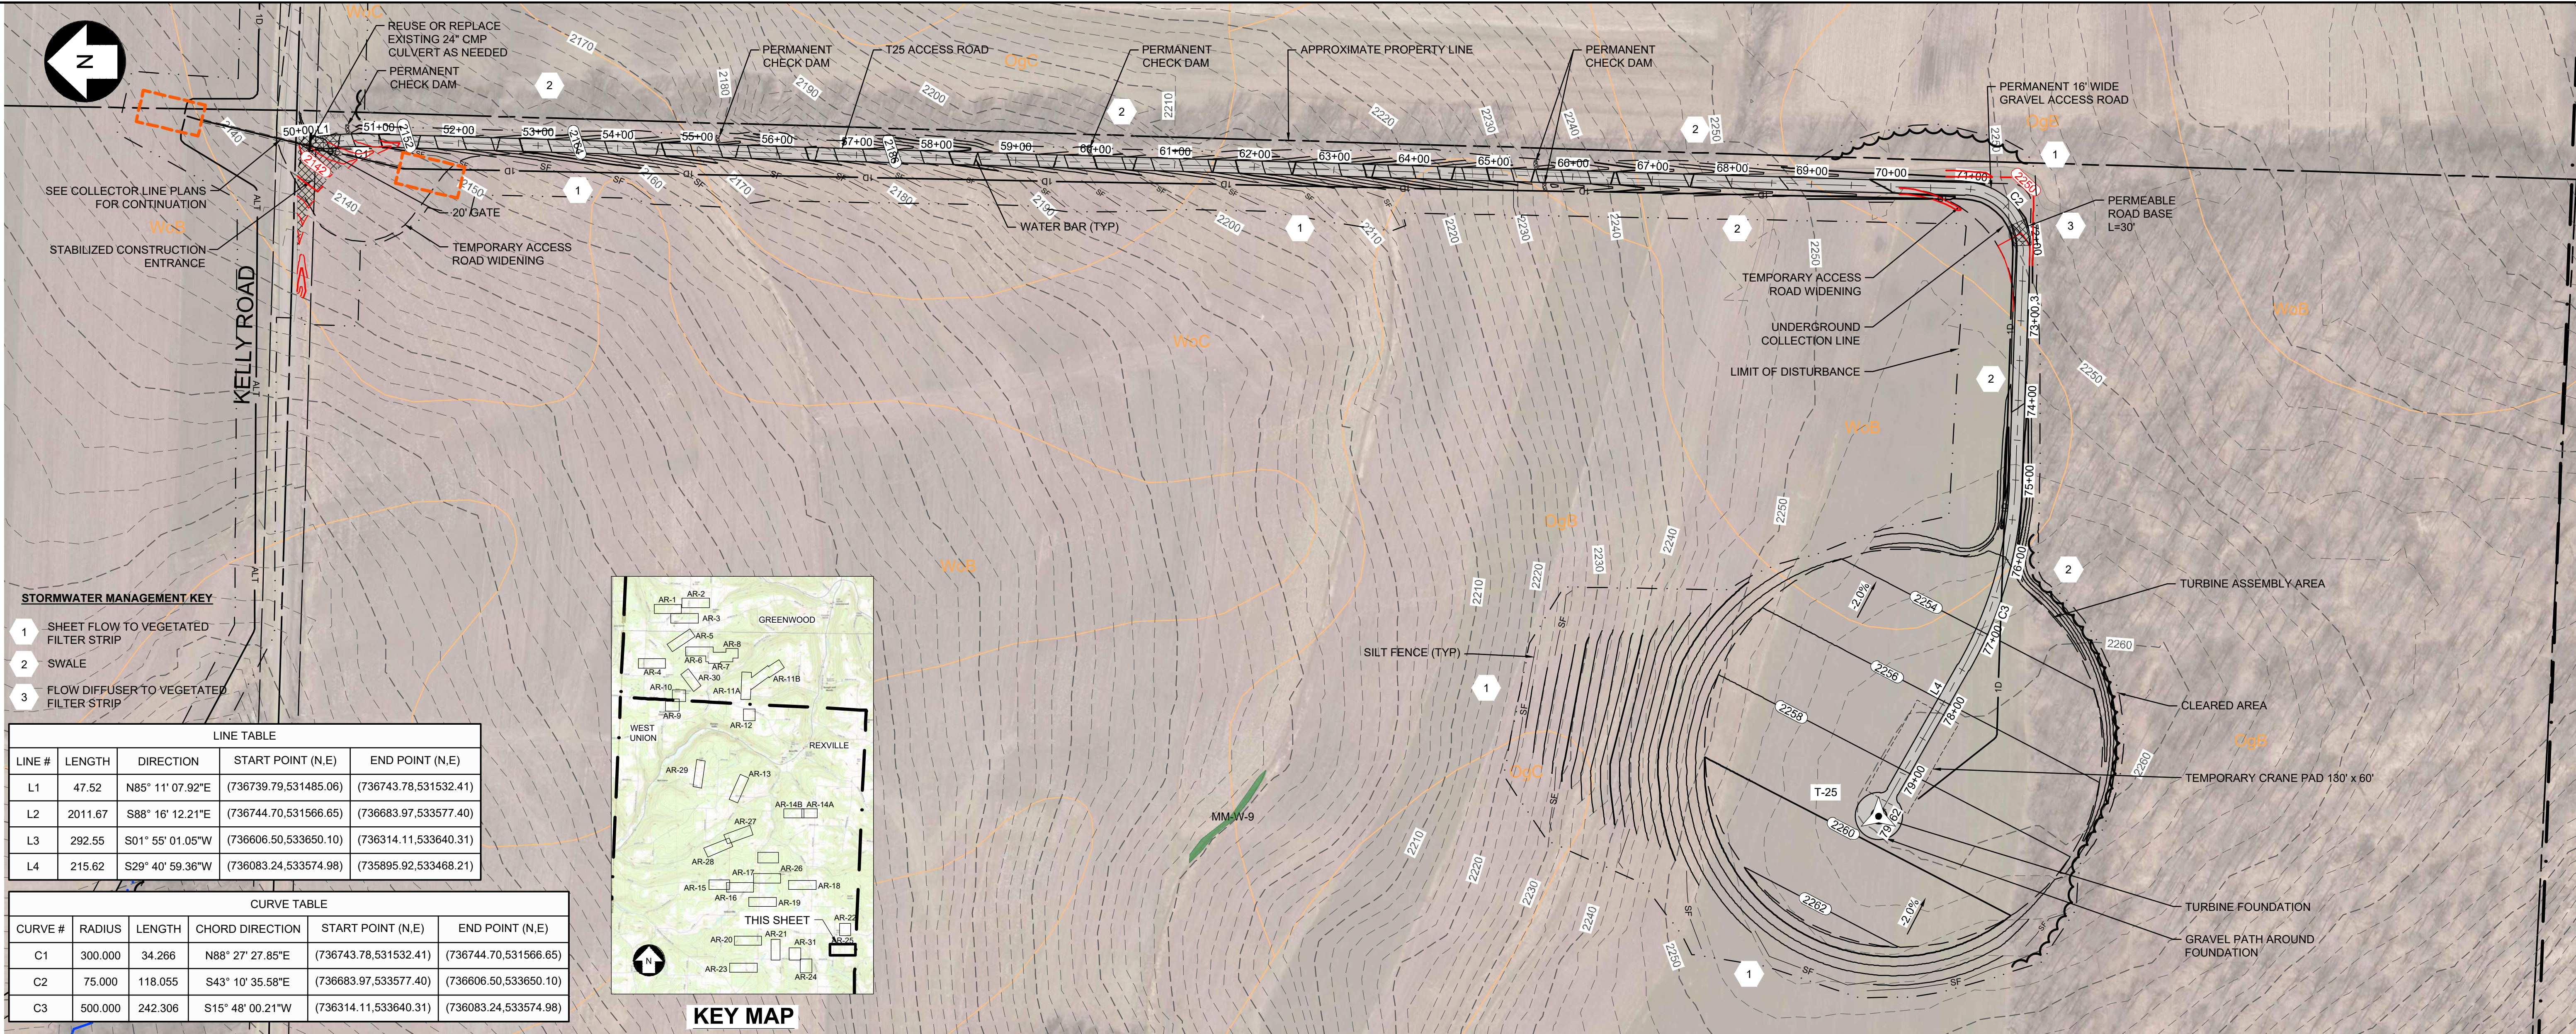

T-25 ACCESS ROAD PLAN

SCALE: 1" = 100'

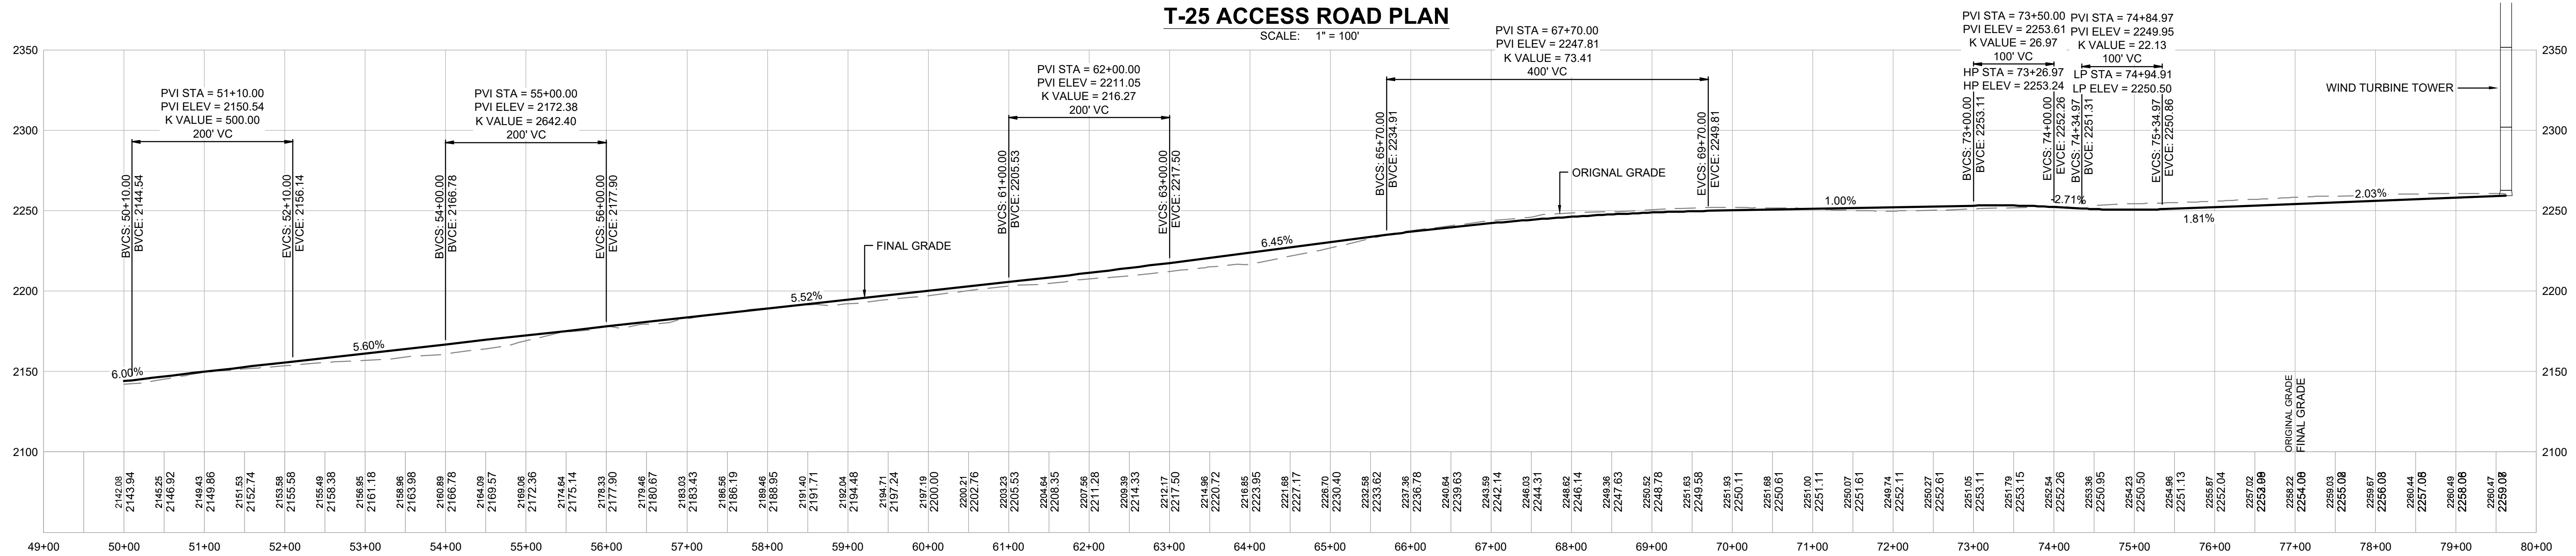

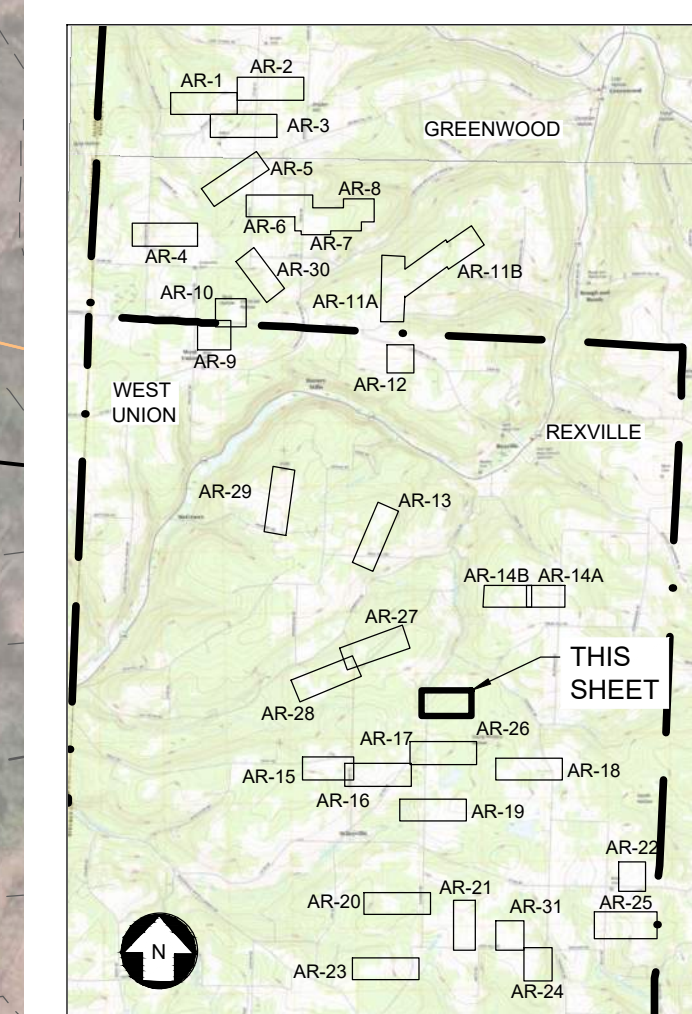

SCALE: 1" = 100'



SCALE: H 1" = 100'
V 1" = 50'



PROJECT NO: 246409

PMM
DESIGNED

CMW
DRAWN


AMW
CHECKED

AJW
APPROVED




AR-26

REV.	E
------	---

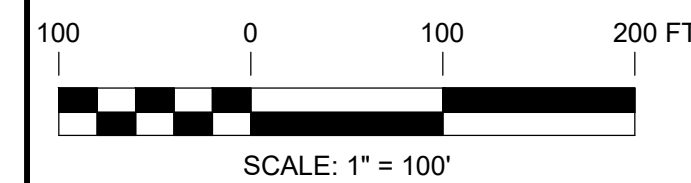


PRELIMINARY NOT FOR CONSTRUCTION

UNDER NEW YORK STATE EDUCATION LAW ARTICLE 145 (ENGINEERING), SECTION 7209 (2), IT IS A VIOLATION OF THE LAW FOR ANY PERSON, UNLESS ACTING UNDER THE DIRECTION OF A LICENSED PROFESSIONAL ENGINEER, TO ALTER THIS DOCUMENT.

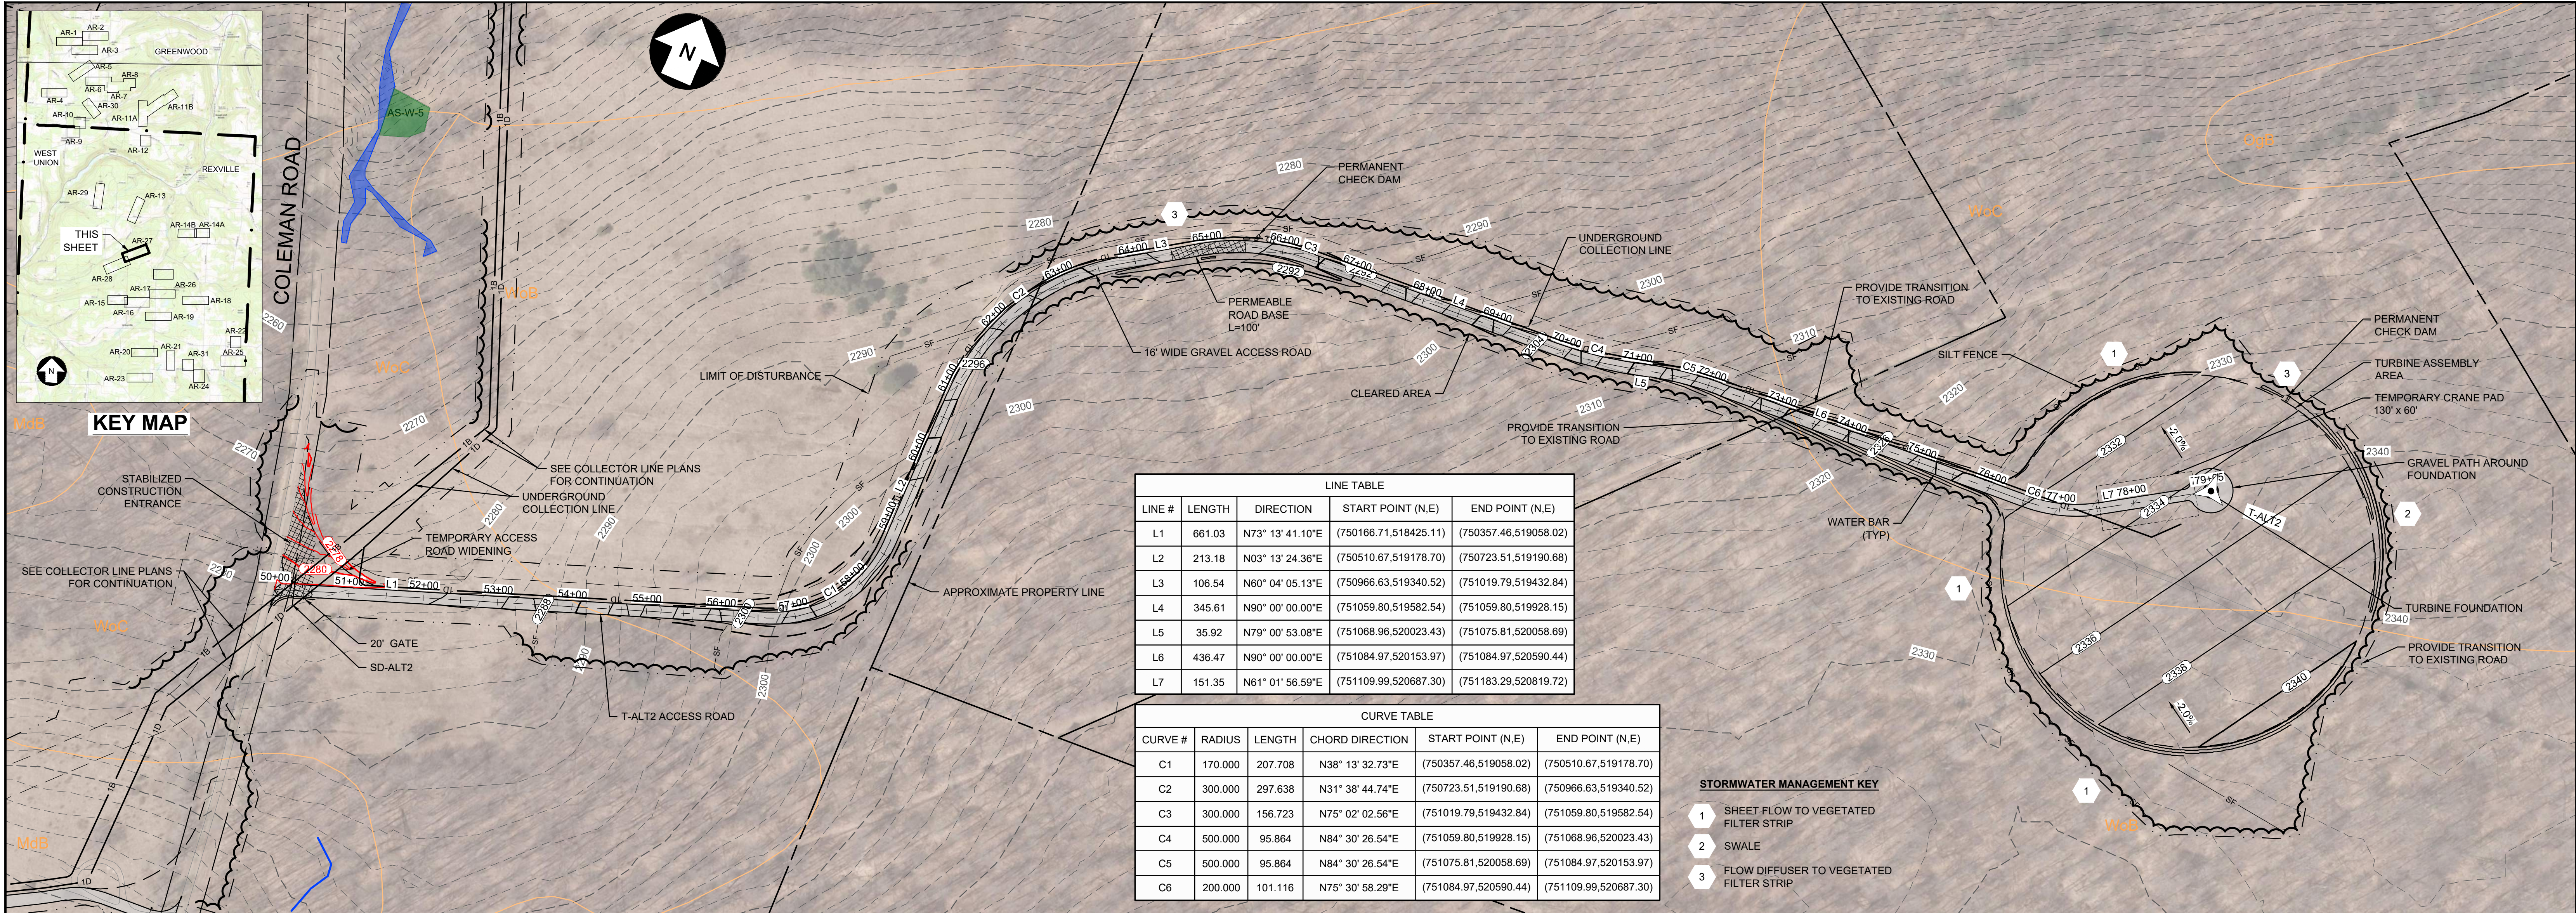


T-ALT2 ACCESS ROAD PLAN

SCALE: 1" = 100'

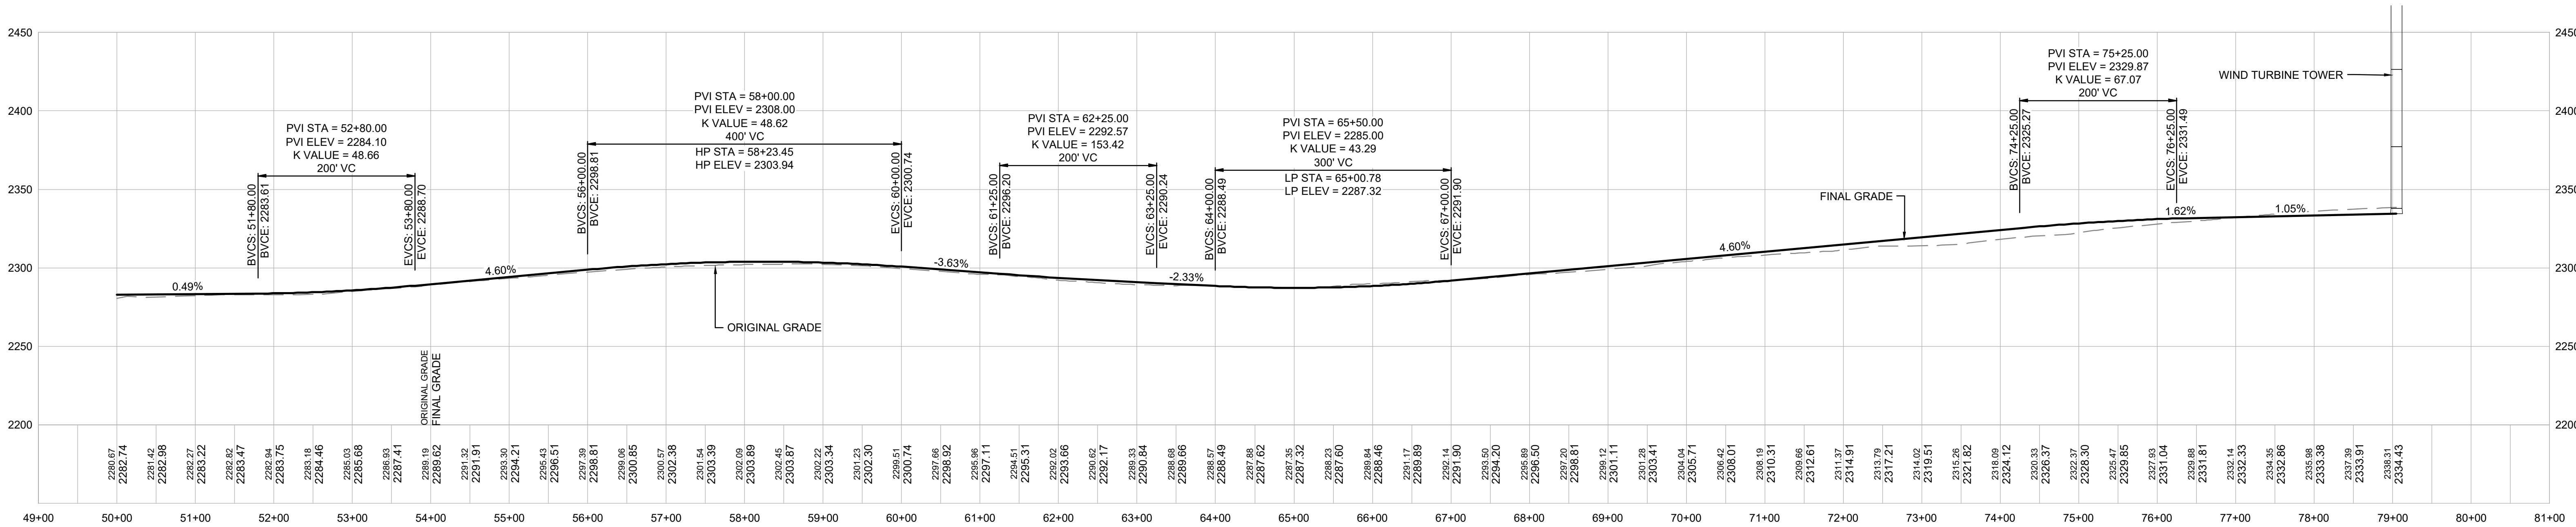

T-ALT2 ACCESS ROAD PROFILE


SCALE: H 1" = 100'
V 1" = 50'

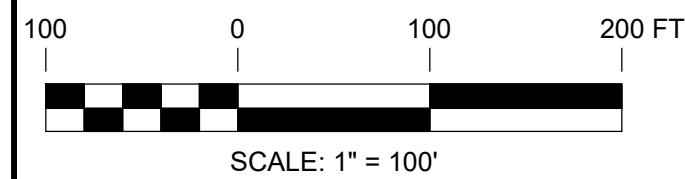

PRELIMINARY NOT FOR CONSTRUCTION

UNDER NEW YORK STATE EDUCATION LAW ARTICLE 145 (ENGINEERING), SECTION 7209 (2), IT IS A VIOLATION OF THE LAW FOR ANY PERSON, UNLESS ACTING UNDER THE DIRECTION OF A LICENSED PROFESSIONAL ENGINEER, TO ALTER THIS DOCUMENT.

		249 Western Avenue Augusta, ME 04330		PROJECT NO: 246409			PMM DESIGNED CMW DRAWN AMW CHECKED AJW APPROVED		T-ALT2 ACCESS ROAD PLAN AND PROFILE EIGHT POINT WIND ENERGY CENTER EIGHT POINT WIND, LLC GREENWOOD / WEST UNIONNEW YORK				
REV	DESCRIPTION						DATE	DES	CHK	APP	REVIEW 1	3/17 DATE AS NOTED SCALE	
D	PERMIT AMENDMENT			02/12/21	CMW	JWH	AMW	REVIEW 2					
C	ISSUED FOR CLIENT REVIEW			03/02/18	DED	PMM	AMW						
B	PRE-FINAL CLIENT REVIEW			08/04/17	DED	PMM	AMW						
A	ISSUED FOR CLIENT REVIEW			04/17	DED	PMM	AW						

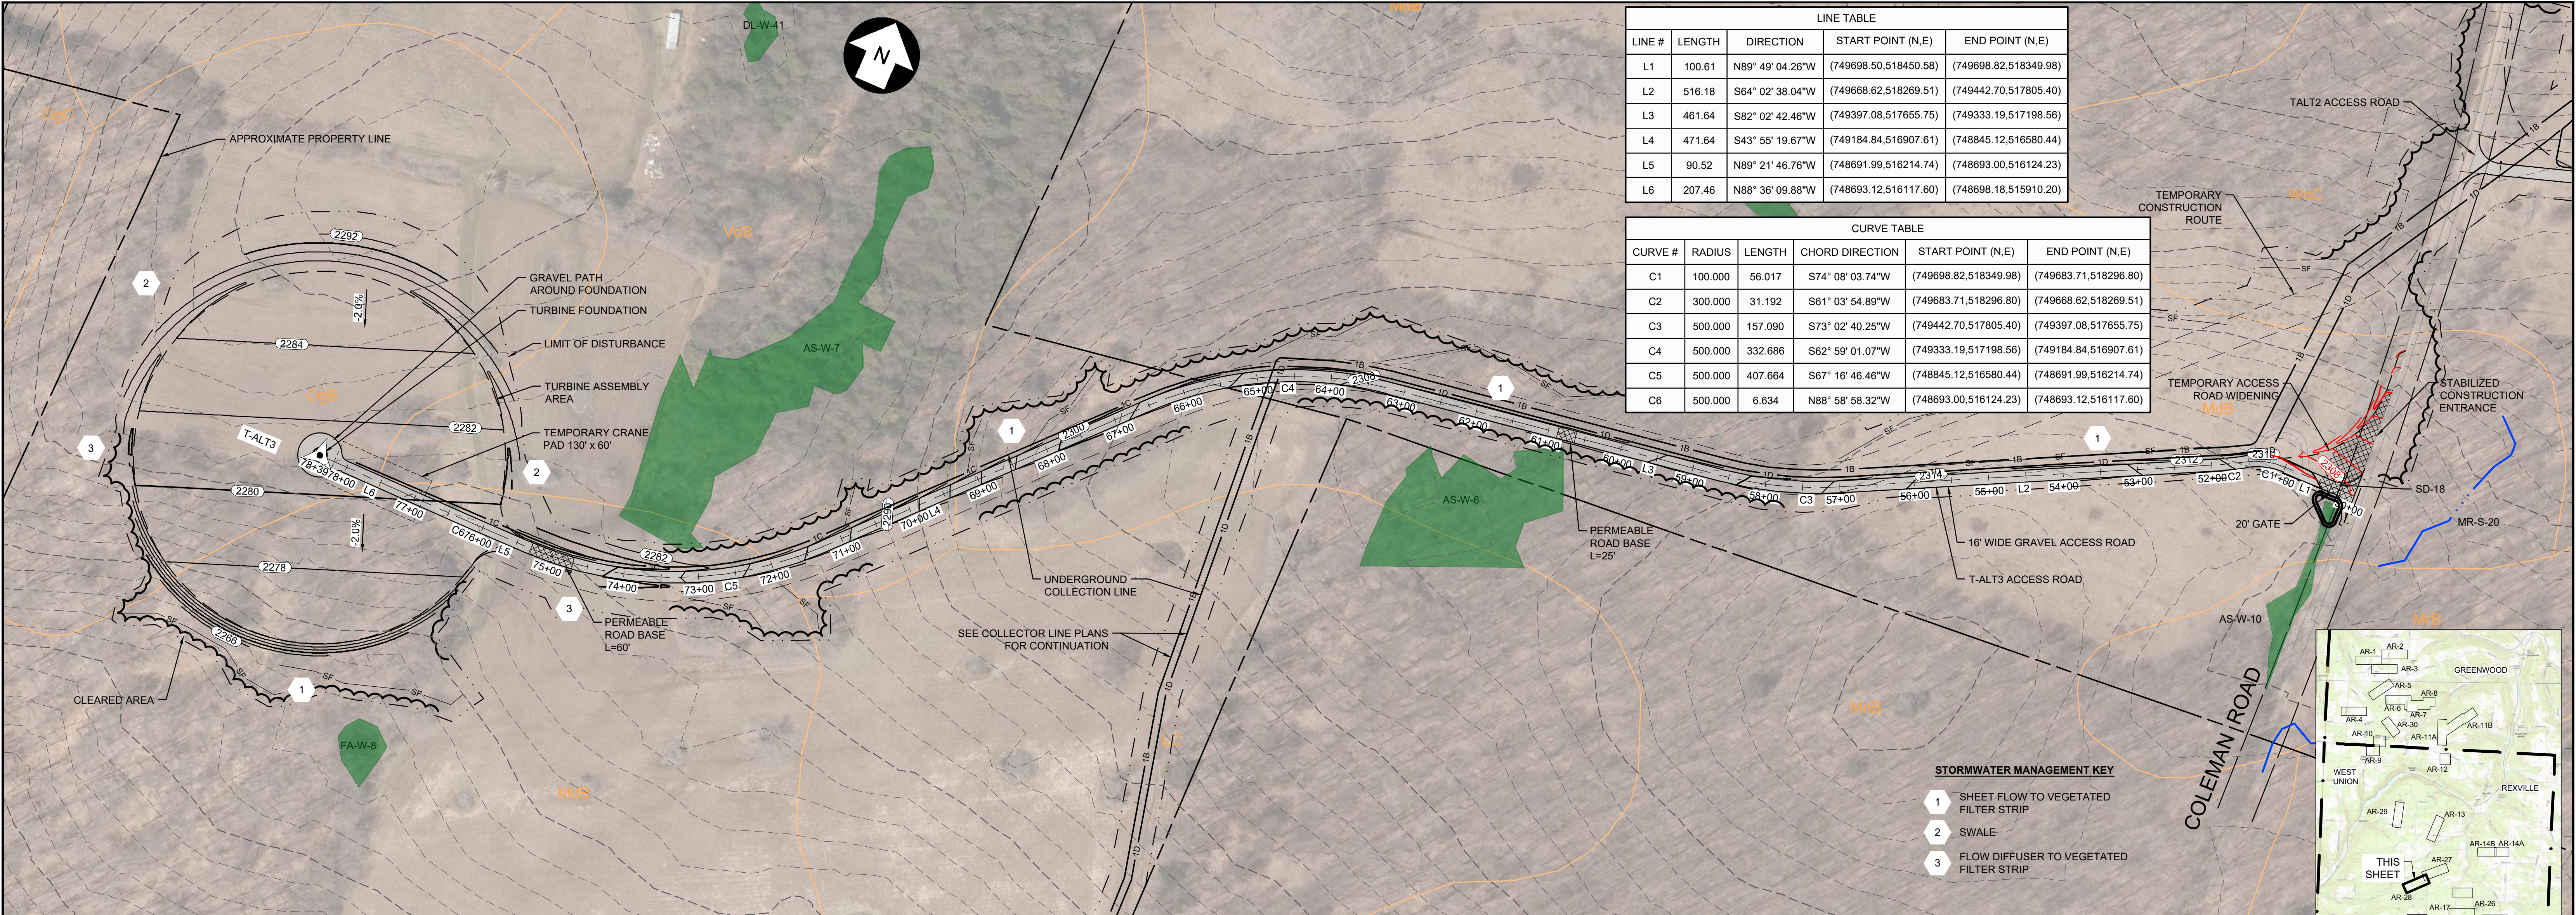

LINE TABLE					
LINE #	LENGTH	DIRECTION	START POINT (N.E)	END POINT (N.E)	
L1	100.61	N89° 49' 04.26"W	(749698.50,518450.58)	(749698.82,518349.98)	
L2	516.18	S64° 02' 38.04"W	(749668.62,518269.51)	(749442.70,517805.40)	
L3	461.64	S82° 02' 42.46"W	(749397.08,517655.75)	(749333.19,517198.56)	
L4	471.64	S43° 55' 19.67"W	(749184.84,516907.61)	(748845.12,516580.44)	
L5	90.52	N89° 21' 46.76"W	(748691.99,516214.74)	(748693.00,516124.23)	
L6	207.46	N88° 36' 09.88"W	(748693.12,516117.60)	(748698.18,515910.20)	


CURVE TABLE					
CURVE #	RADIUS	LENGTH	CHORD DIRECTION	START POINT (N.E)	END POINT (N.E)
C1	100.000	56.017	S74° 08' 03.74"W	(749698.82,518349.98)	(749683.71,518296.80)
C2	300.000	31.192	S61° 03' 54.89"W	(749668.71,518296.80)	(749668.62,518269.51)
C3	500.000	157.090	S73° 02' 40.25"W	(749442.70,517805.40)	(749397.08,517655.75)
C4	500.000	332.686	S62° 59' 01.07"W	(749333.19,517198.56)	(749184.84,516907.61)
C5	500.000	407.664	S67° 16' 46.46"W	(748845.12,516580.44)	(748691.99,516214.74)
C6	500.000	6.634	N88° 58' 58.32"W	(748693.00,516124.23)	(748693.12,516117.60)

STORMWATER MANAGEMENT KEY

- 1 SHEET FLOW TO VEGETATED FILTER STRIP
- 2 SWALE
- 3 FLOW DIFFUSER TO VEGETATED FILTER STRIP


T-ALT3 ACCESS ROAD PLAN

SCALE: 1" = 100'

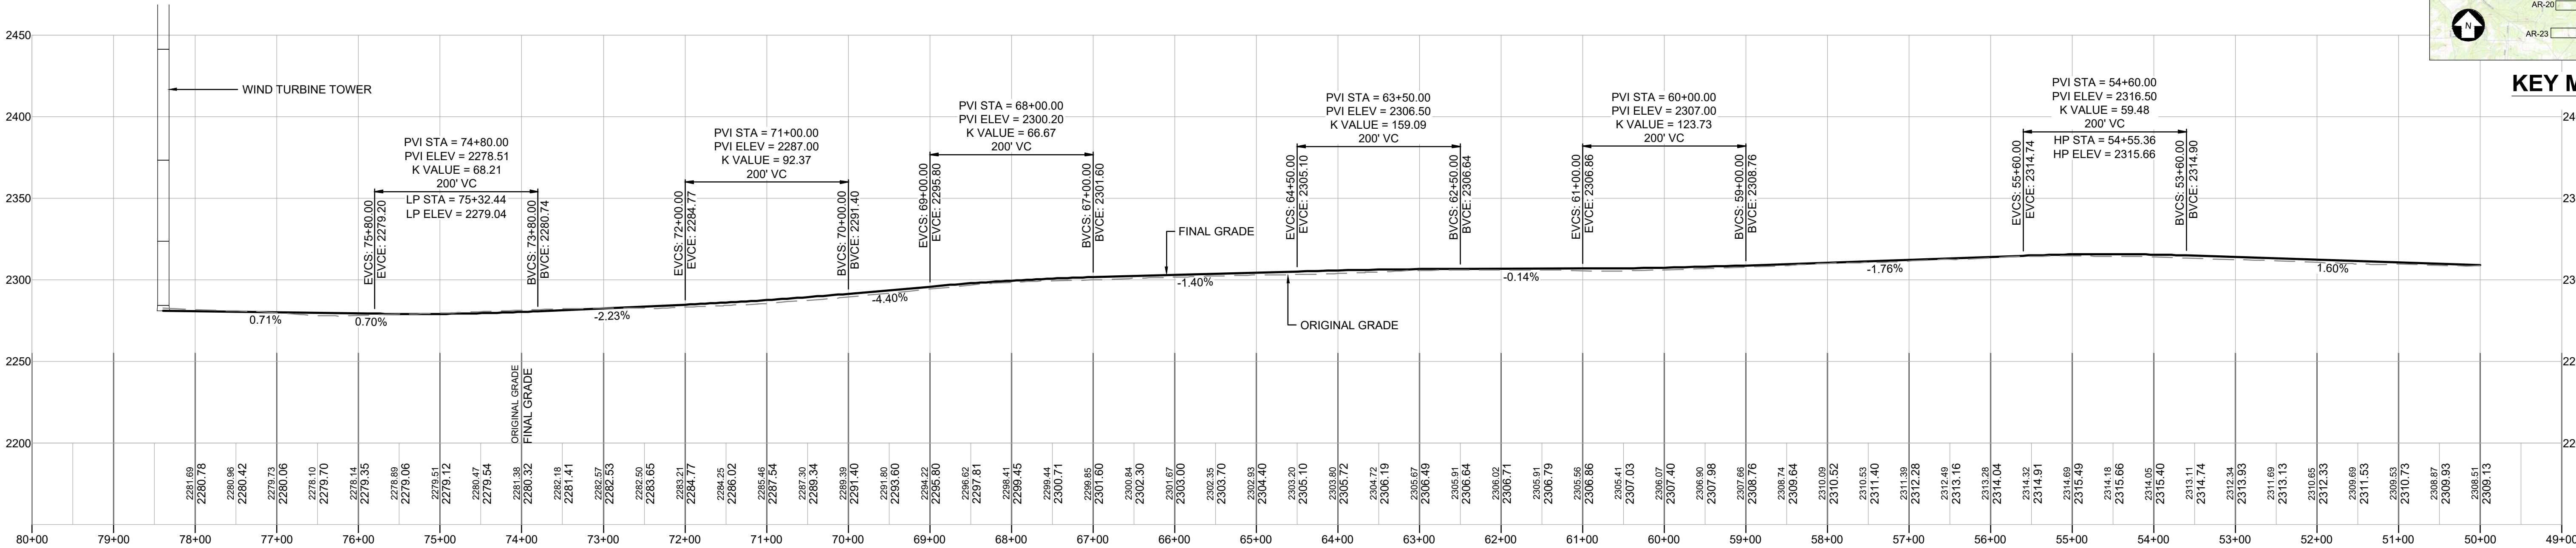

T-ALT3 ACCESS ROAD PROFILE

SCALE: H 1" = 100'
V 1" = 50'

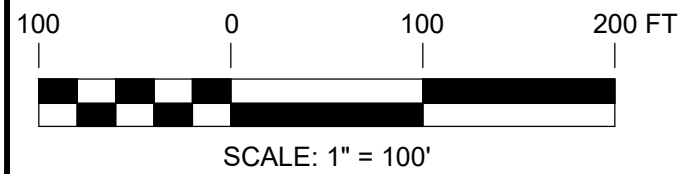

PRELIMINARY NOT FOR CONSTRUCTION

UNDER NEW YORK STATE EDUCATION LAW ARTICLE 145 (ENGINEERING), SECTION 7209 (2), IT IS A VIOLATION OF THE LAW FOR ANY PERSON, UNLESS ACTING UNDER THE DIRECTION OF A LICENSED PROFESSIONAL ENGINEER, TO ALTER THIS DOCUMENT.



249 Western Avenue
Augusta, ME 04330

PROJECT NO: 246409

REV	DESCRIPTION	DATE	DES	CHK	APP
D	PERMIT AMENDMENT	02/12/21	CMW	JWH	AMW
C	ISSUED FOR CLIENT REVIEW	03/02/18	DED	PMM	AMW
B	PRE-FINAL CLIENT REVIEW	08/04/17	DED	PMM	AMW
A	ISSUED FOR CLIENT REVIEW	04/17	DED	PMM	AW

PMM
DESIGNED
CMW
DRAWN
AMW
CHECKED
AJW
APPROVED

T-ALT3 ACCESS ROAD
PLAN AND PROFILE
EIGHT POINT WIND ENERGY CENTER
EIGHT POINT WIND, LLC
GREENWOOD / WEST UNION
NEW YORK




AR-28

REV.
C




CURVE TABLE					
CURVE #	RADIUS	LENGTH	CHORD DIRECTION	START POINT (N.E)	END POINT (N.E)
C1	300.000	41.012	N02° 17' 03.78"W	(756811.52,514736.32)	(756852.47,514734.68)
C5	200.000	136.445	N17° 54' 44.48"W	(759678.54,514812.35)	(759705.86,514771.19)

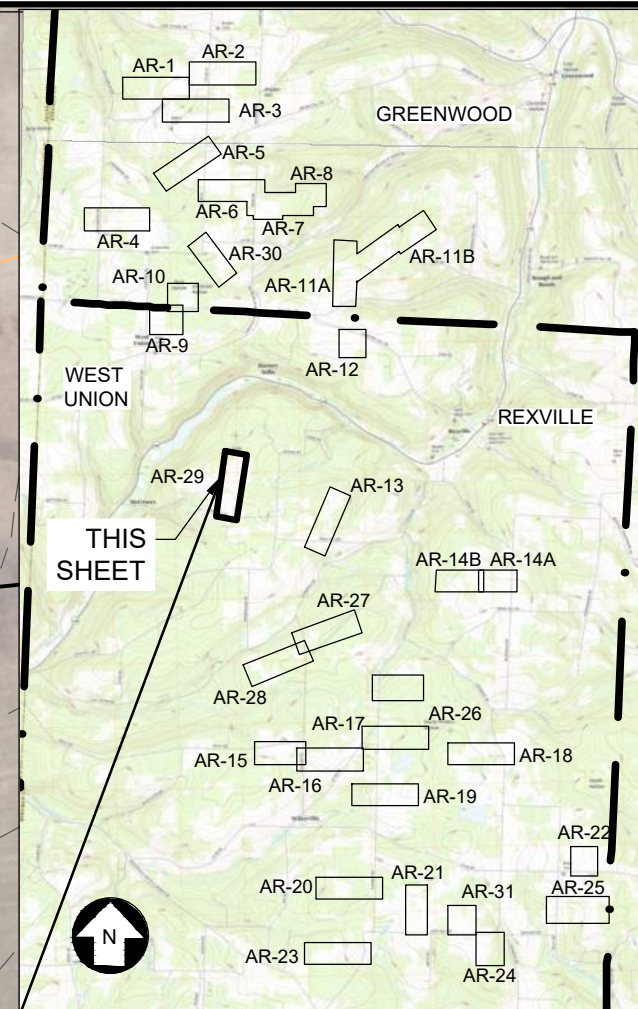


STORMWATER MANAGEMENT KEY


- 1 SHEET FLOW TO VEGETATED FILTER STRIP
- 2 SWALE
- 3 FLOW DIFFUSER TO VEGETATED FILTER STRIP

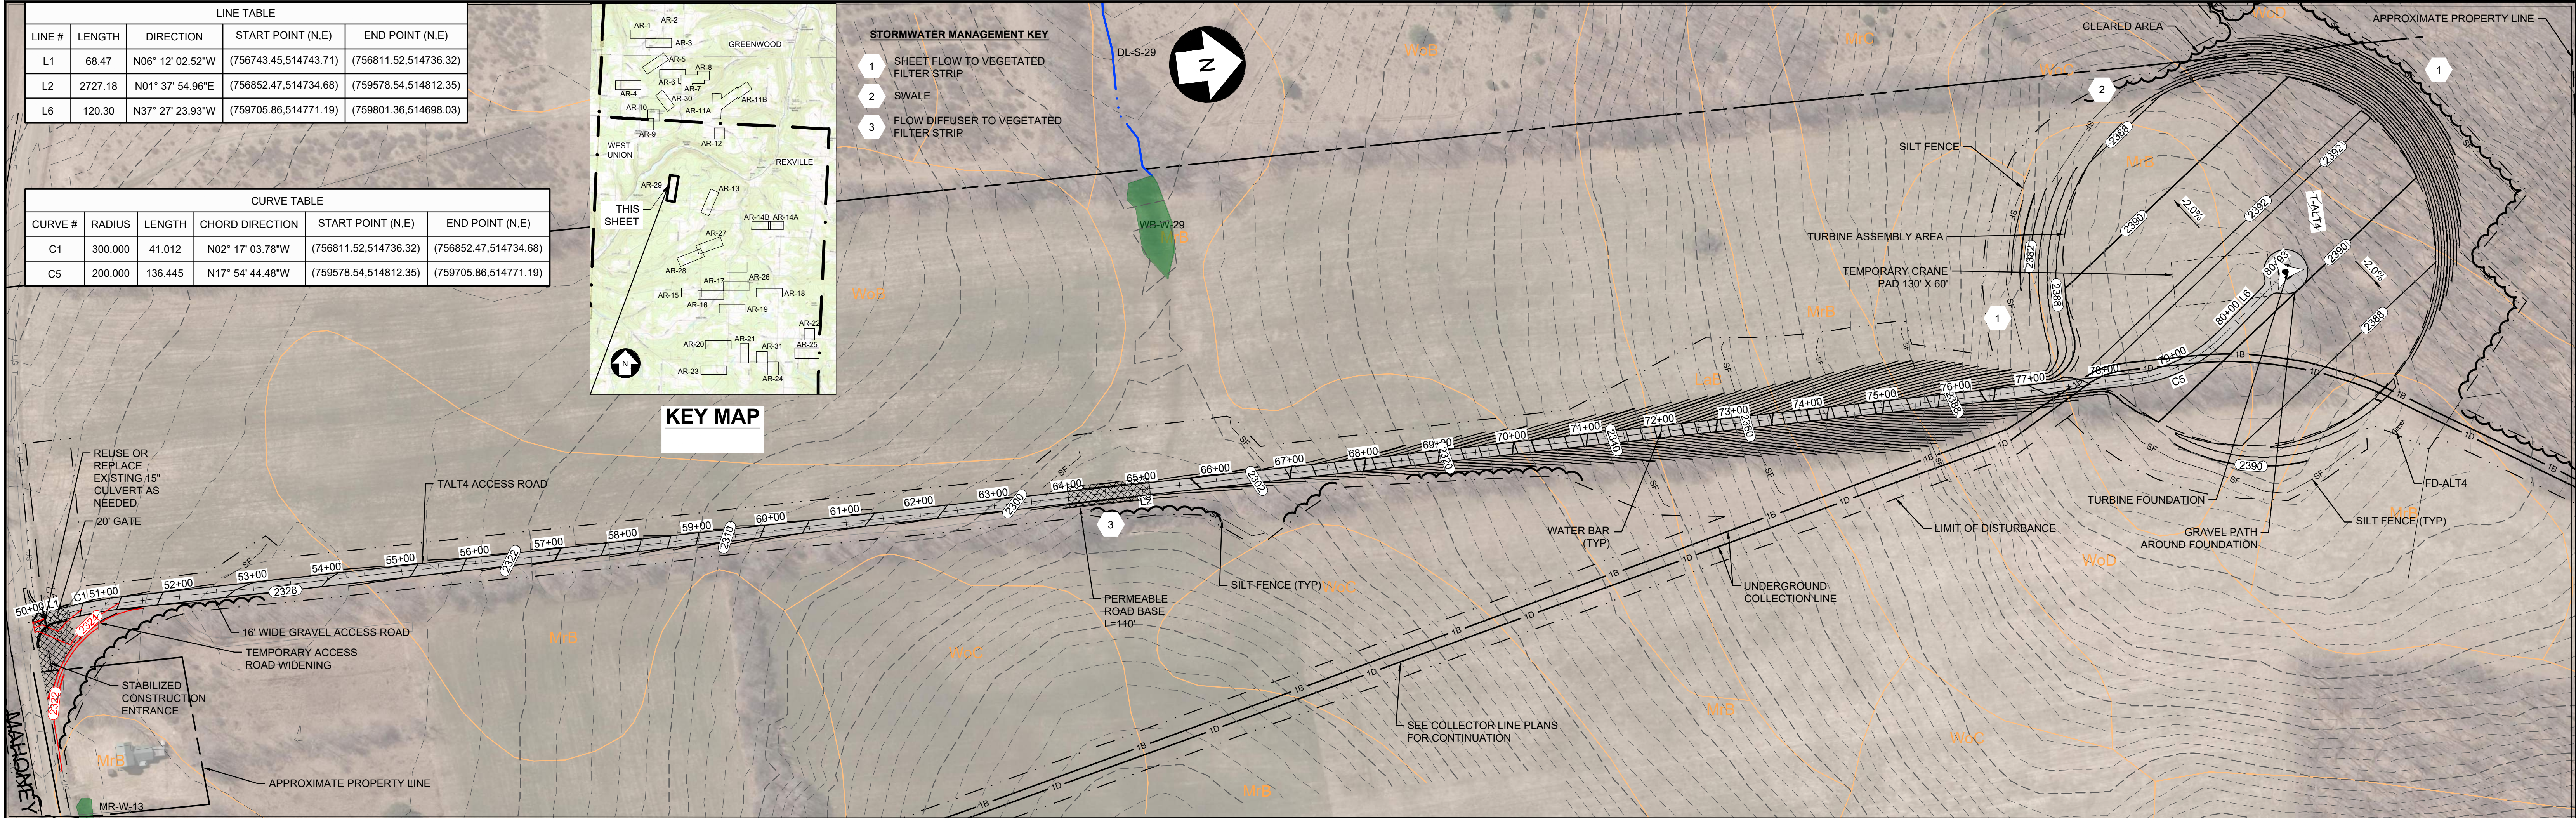

SCALE: 1" = 100'

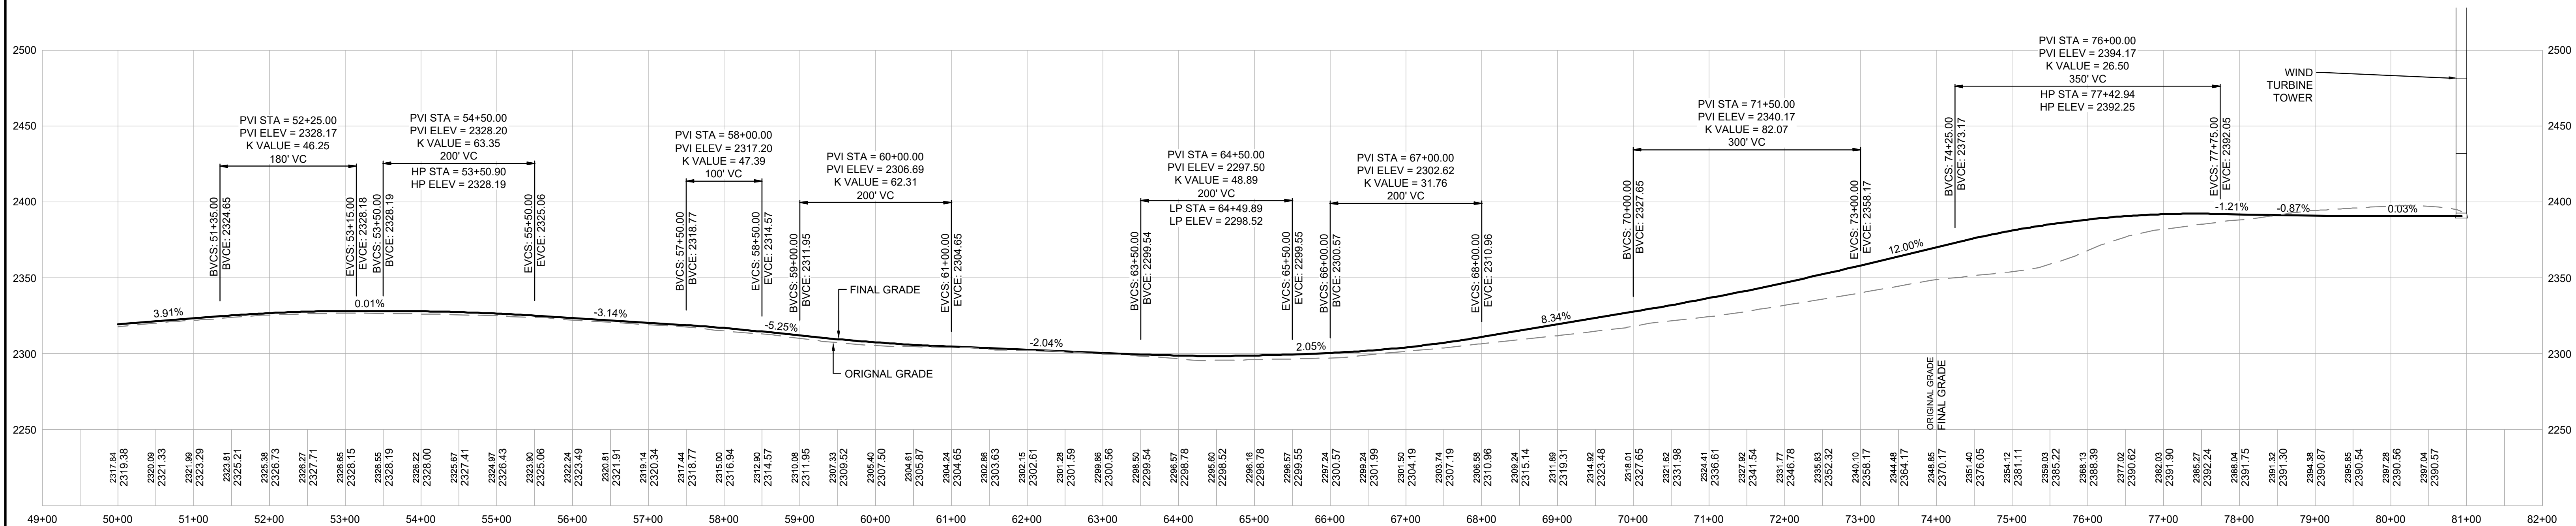

SCALE: H 1" = 100'
V 1" = 50'

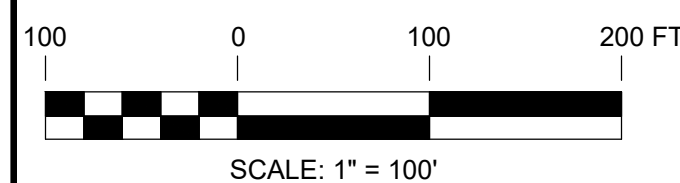

PRELIMINARY NOT FOR CONSTRUCTION

UNDER NEW YORK STATE EDUCATION LAW ARTICLE
145 (ENGINEERING), SECTION 7209 (2), IT IS A
VIOLATION OF THE LAW FOR ANY PERSON, UNLESS
ACTING UNDER THE DIRECTION OF A LICENSED
PROFESSIONAL ENGINEER, TO ALTER THIS DOCUMENT.




249 Western Avenue
Augusta, ME 04330

PROJECT NO: 246409

REV	DESCRIPTION	DATE	DES	CHK	APP
D	PERMIT AMENDMENT	02/12/21	CMW	JWH	AMW
C	ISSUED FOR CLIENT REVIEW	03/02/18	DED	PMM	AMW
B	PRE-FINAL CLIENT REVIEW	08/04/17	DED	PMM	AMW
A	ISSUED FOR CLIENT REVIEW	04/17	DED	PMM	AW

<u>PMM</u> DESIGNED	T-ALT4 ACCESS ROAD PLAN AND PROFILE EIGHT POINT WIND ENERGY CENTER EIGHT POINT WIND, LLC GREENWOOD / WEST UNION NEW YORK			
<u>CMW</u> DRAWN				
<u>AMW</u> CHECKED				
<u>AJW</u> APPROVED				
REVIEW 1	3/17 DATE AS NOTED		AR-29	REV. C
REVIEW 2				

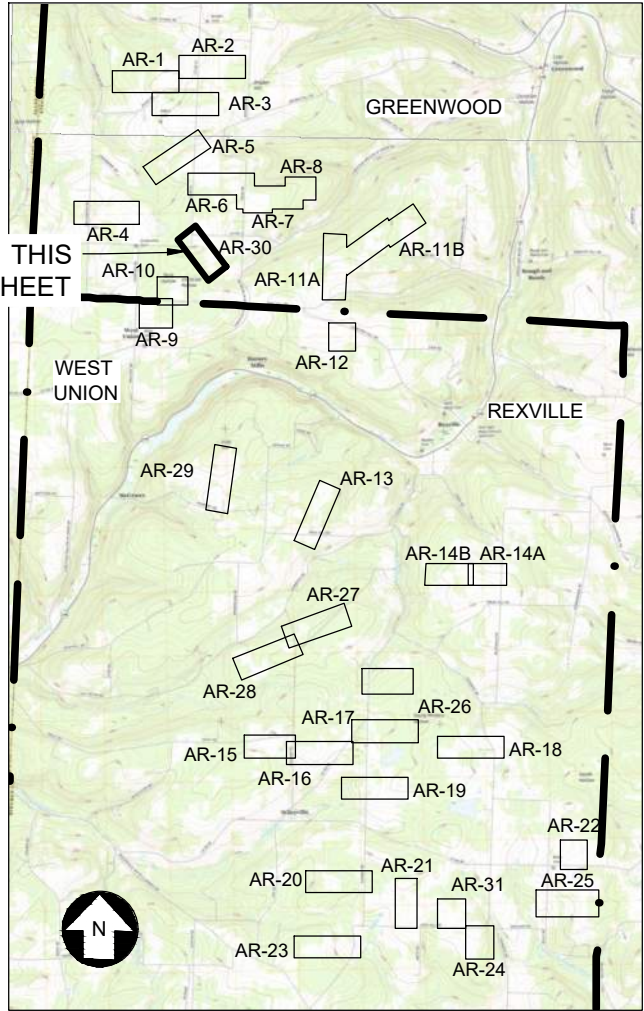


KEY MAP

LINE TABLE				
LINE #	LENGTH	DIRECTION	START POINT (N,E)	END POINT (N,E)
L1	562.77	S87° 59' 34.07"E	(770504.85,513060.88)	(770485.14,513623.30)
L2	696.40	S02° 00' 25.93"W	(770314.46,513782.42)	(769618.49,513758.03)
L3	192.70	N84° 08' 34.70"E	(769541.25,513840.64)	(769560.92,514032.33)


CURVE TABLE					
CURVE #	RADIUS	LENGTH	CHORD DIRECTION	START POINT (N,E)	END POINT (N,E)
C1	165.000	259.181	S42° 59' 34.07"E	(770485.14,513623.30)	(770314.46,513782.42)
C2	75.000	128.104	S46° 55' 29.69"E	(769618.49,513758.03)	(769541.25,513840.64)

- STORMWATER MANAGEMENT KEY**
- 1 SHEET FLOW TO VEGETATED FILTER STRIP
 - 2 SWALE
 - 3 FLOW DIFFUSER TO VEGETATED FILTER STRIP

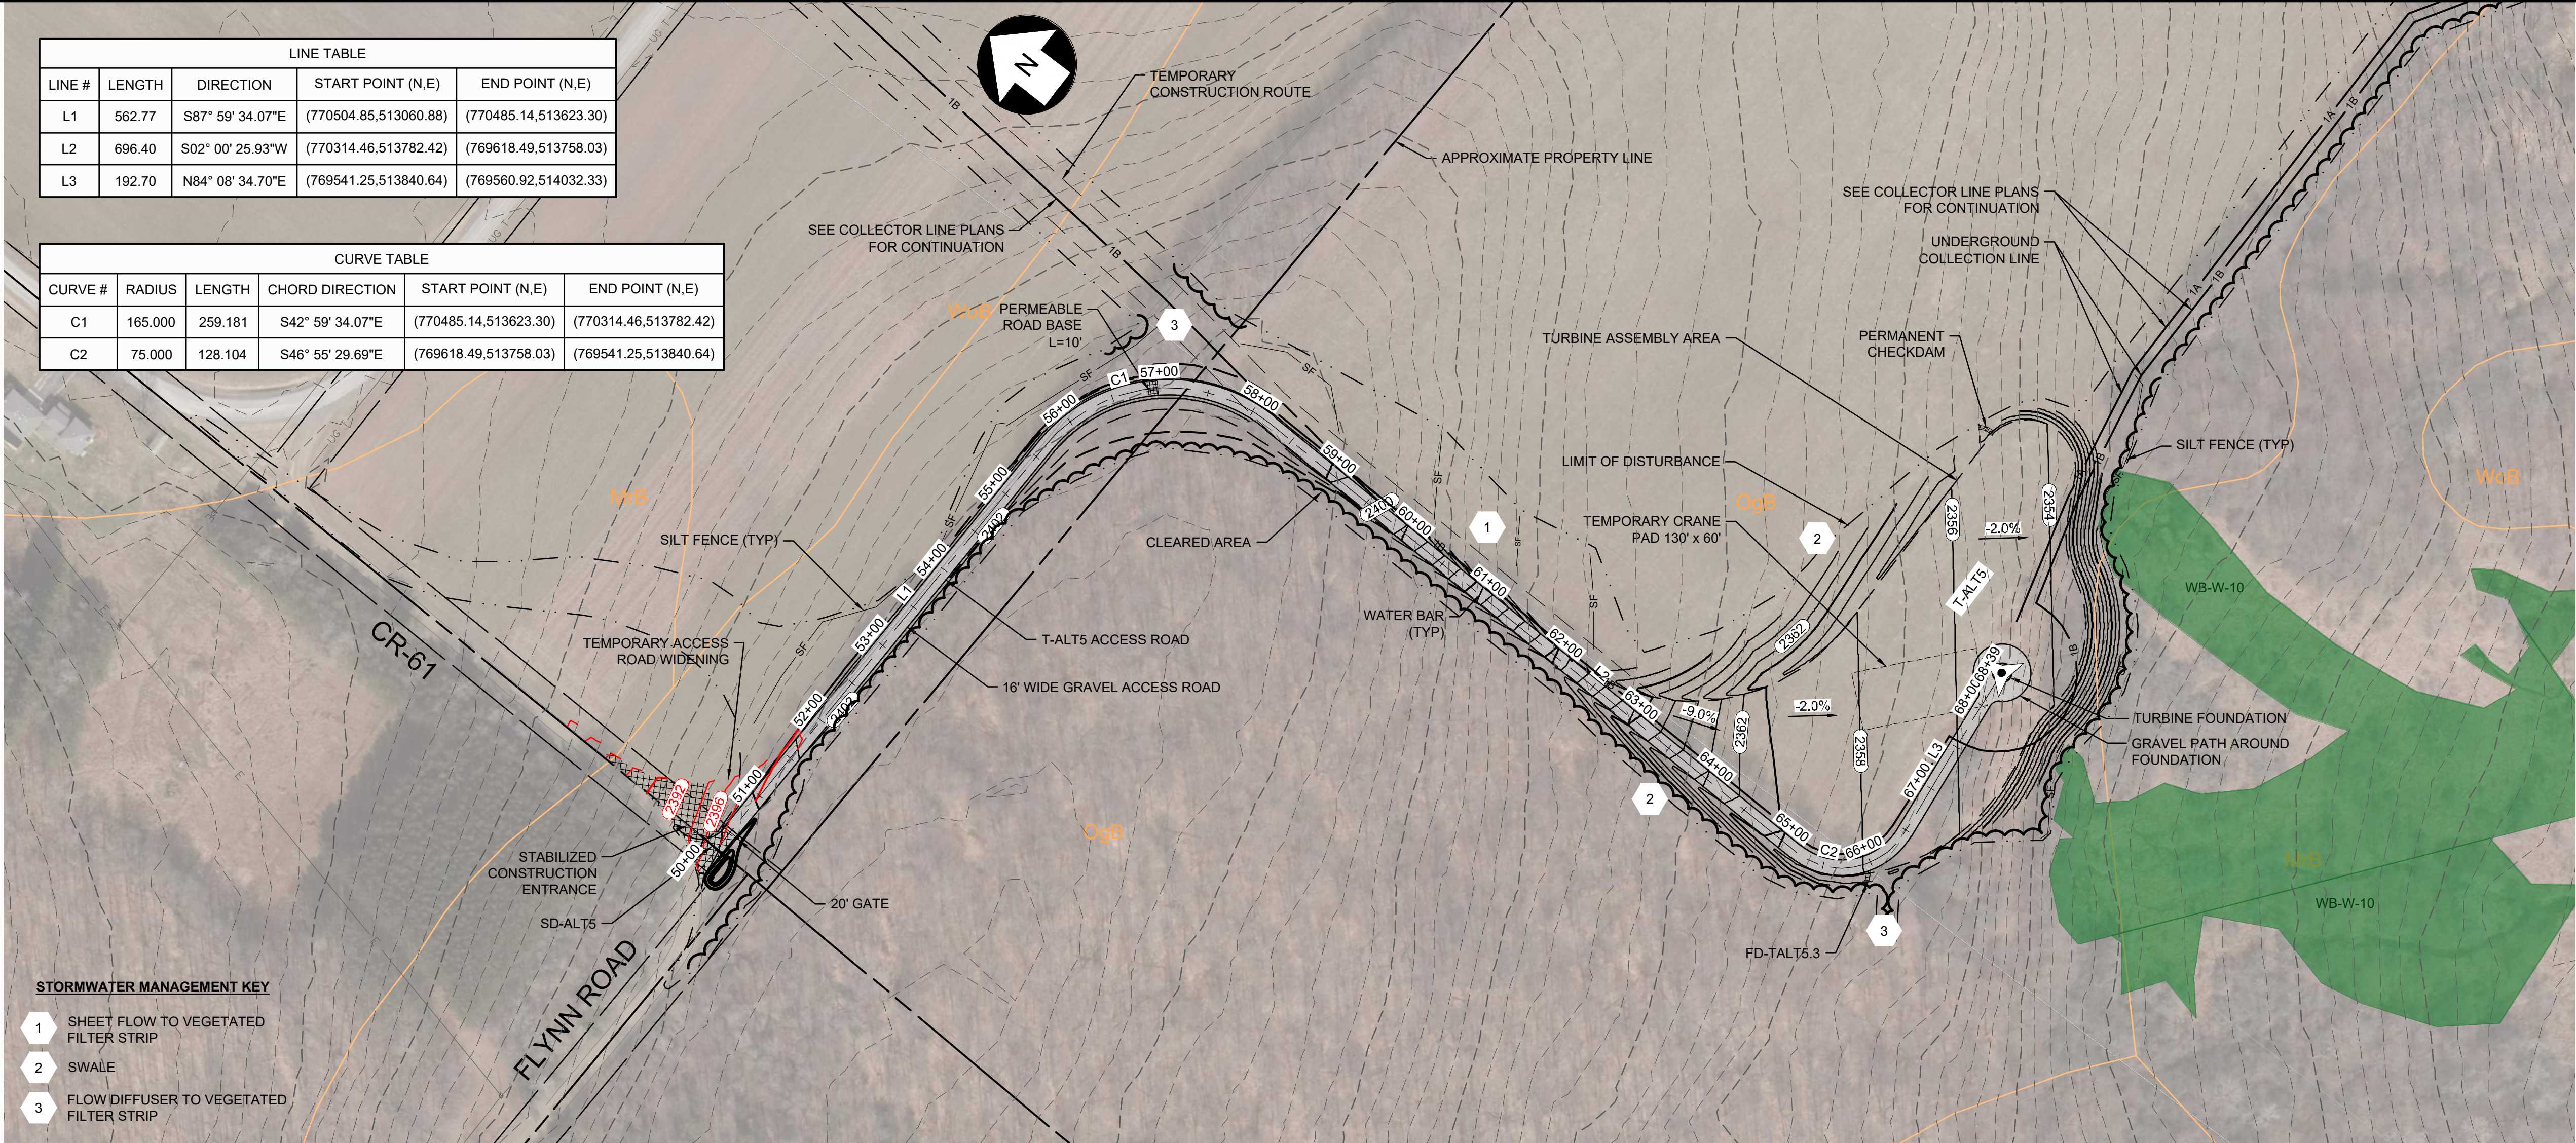


T-ALT5 ACCESS ROAD PLAN

SCALE: 1" = 100'

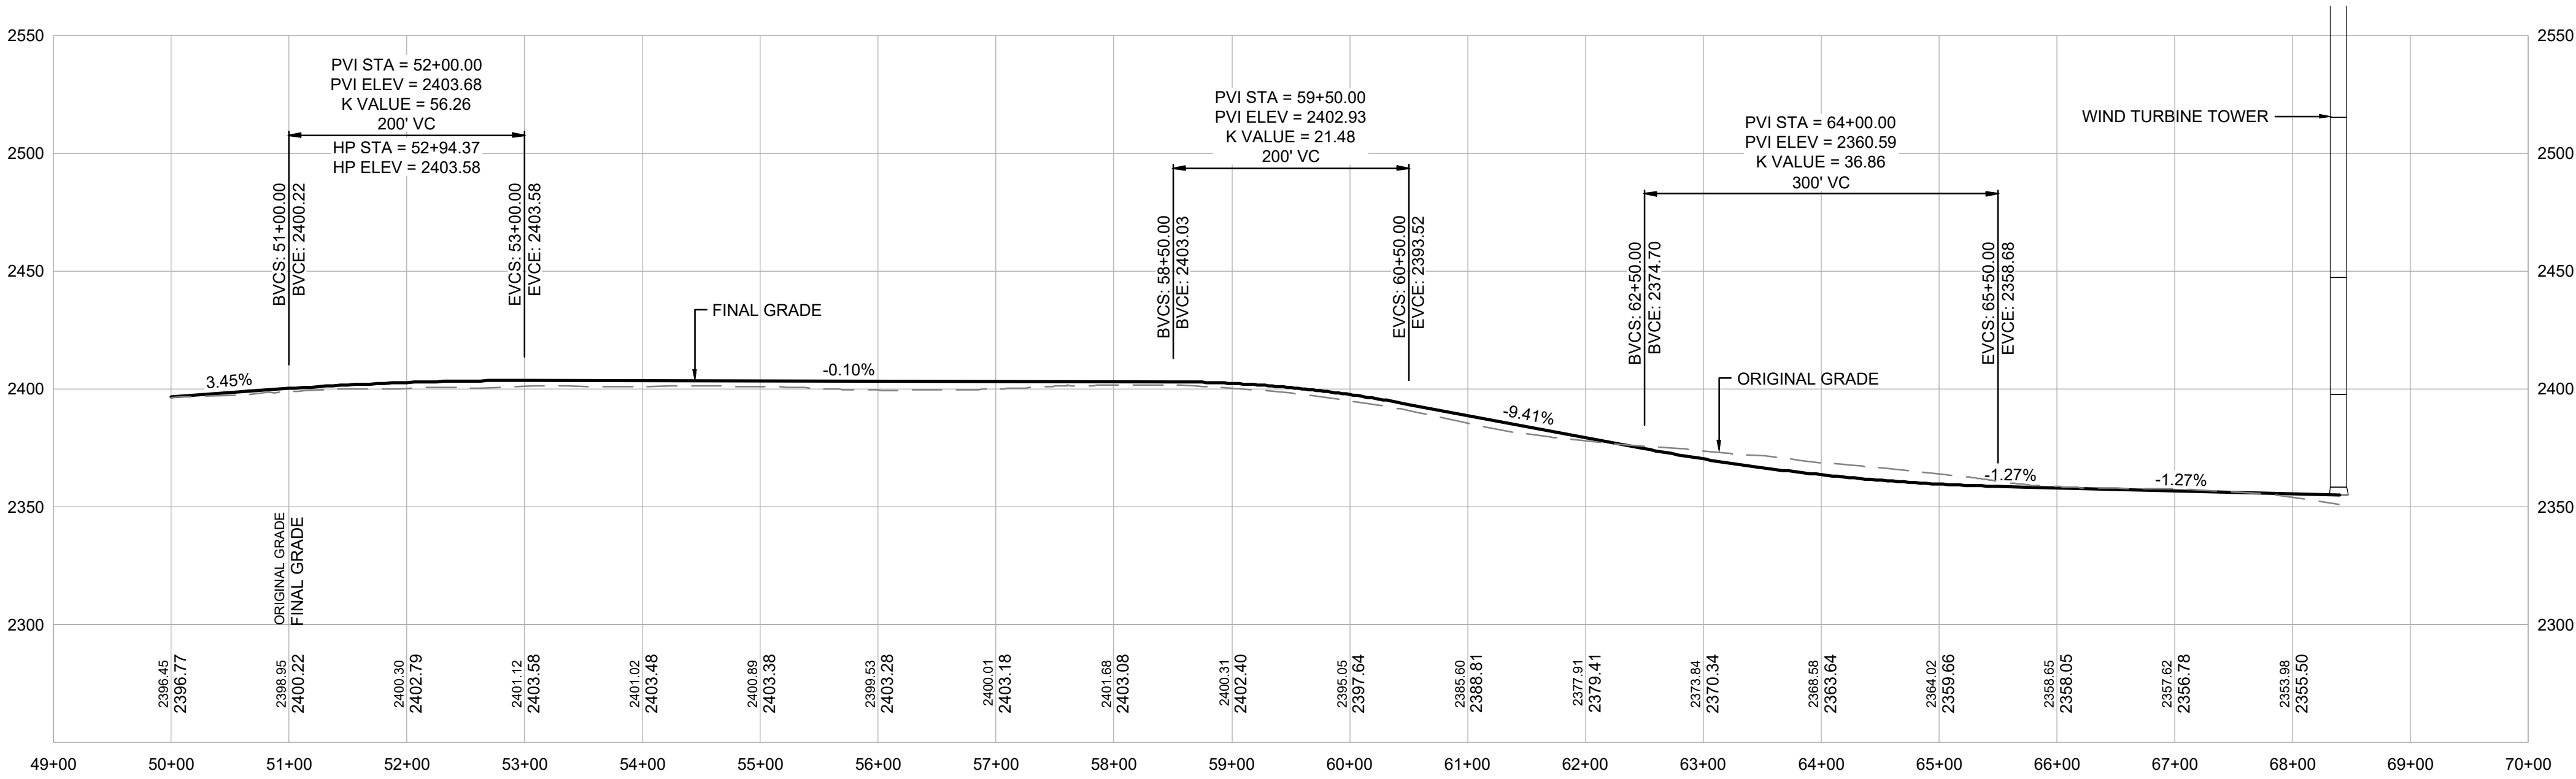

T-ALT5 ACCESS ROAD PROFILE

SCALE: H 1" = 100'
V 1" = 50'

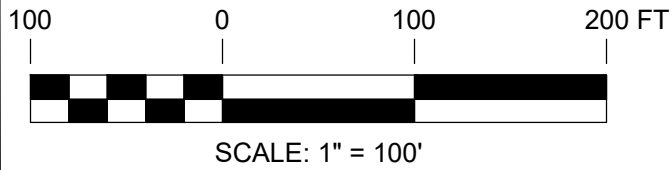

PRELIMINARY NOT FOR CONSTRUCTION

UNDER NEW YORK STATE EDUCATION LAW ARTICLE 145 (ENGINEERING), SECTION 7209 (2), IT IS A VIOLATION OF THE LAW FOR ANY PERSON, UNLESS ACTING UNDER THE DIRECTION OF A LICENSED PROFESSIONAL ENGINEER, TO ALTER THIS DOCUMENT.



249 Western Avenue
Augusta, ME 04330

PROJECT NO: 246409

REV	DESCRIPTION	DATE	DES	CHK	APP
D	PERMIT AMENDMENT	02/12/21	CMW	JWH	AMW
C	ISSUED FOR CLIENT REVIEW	03/02/18	DED	PMM	AMW
B	PRE-FINAL CLIENT REVIEW	08/04/17	DED	PMM	AMW
A	ISSUED FOR CLIENT REVIEW	04/17	CMW	PMM	AW

PMM
DESIGNED
DED
DRAWN
AMW
CHECKED
AJW
APPROVED

T-ALT5 ACCESS ROAD
PLAN AND PROFILE
EIGHT POINT WIND ENERGY CENTER
EIGHT POINT WIND, LLC
GREENWOOD / WEST UNION
NEW YORK

REVIEW 1
REVIEW 2


3/17
DATE
AS NOTED
SCALE



AR-30

REV.
D




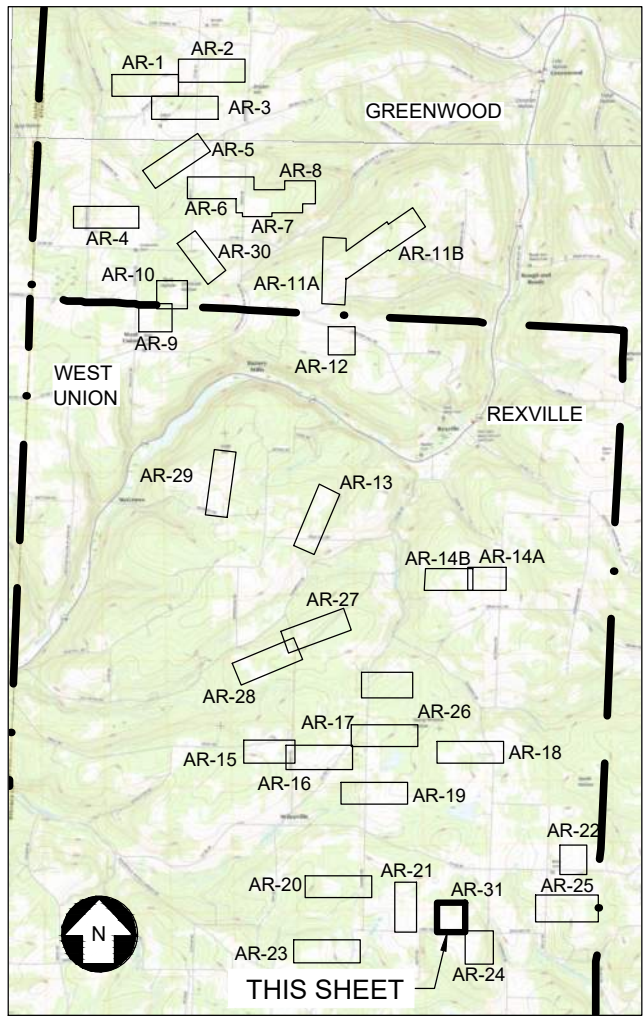

KEY MAP


LINE TABLE				
LINE #	LENGTH	DIRECTION	START POINT (N.E)	END POINT (N.E)
L1	243.10	N01° 31' 37.64"W	(735152.75,526721.04)	(735395.76,526714.56)
L2	669.63	N01° 37' 51.70"E	(735450.87,526714.61)	(736120.23,526733.67)
L3	107.04	N01° 47' 29.09"E	(736128.63,526733.92)	(736235.61,526737.27)

CURVE TABLE					
CURVE #	RADIUS	LENGTH	CHORD DIRECTION	START POINT (N.E)	END POINT (N.E)
C1	1000.000	55.120	N00° 03' 07.03"E	(735395.76,526714.56)	(735450.87,526714.61)
C2	3000.000	8.398	N01° 42' 40.40"E	(736120.23,526733.67)	(736128.63,526733.92)

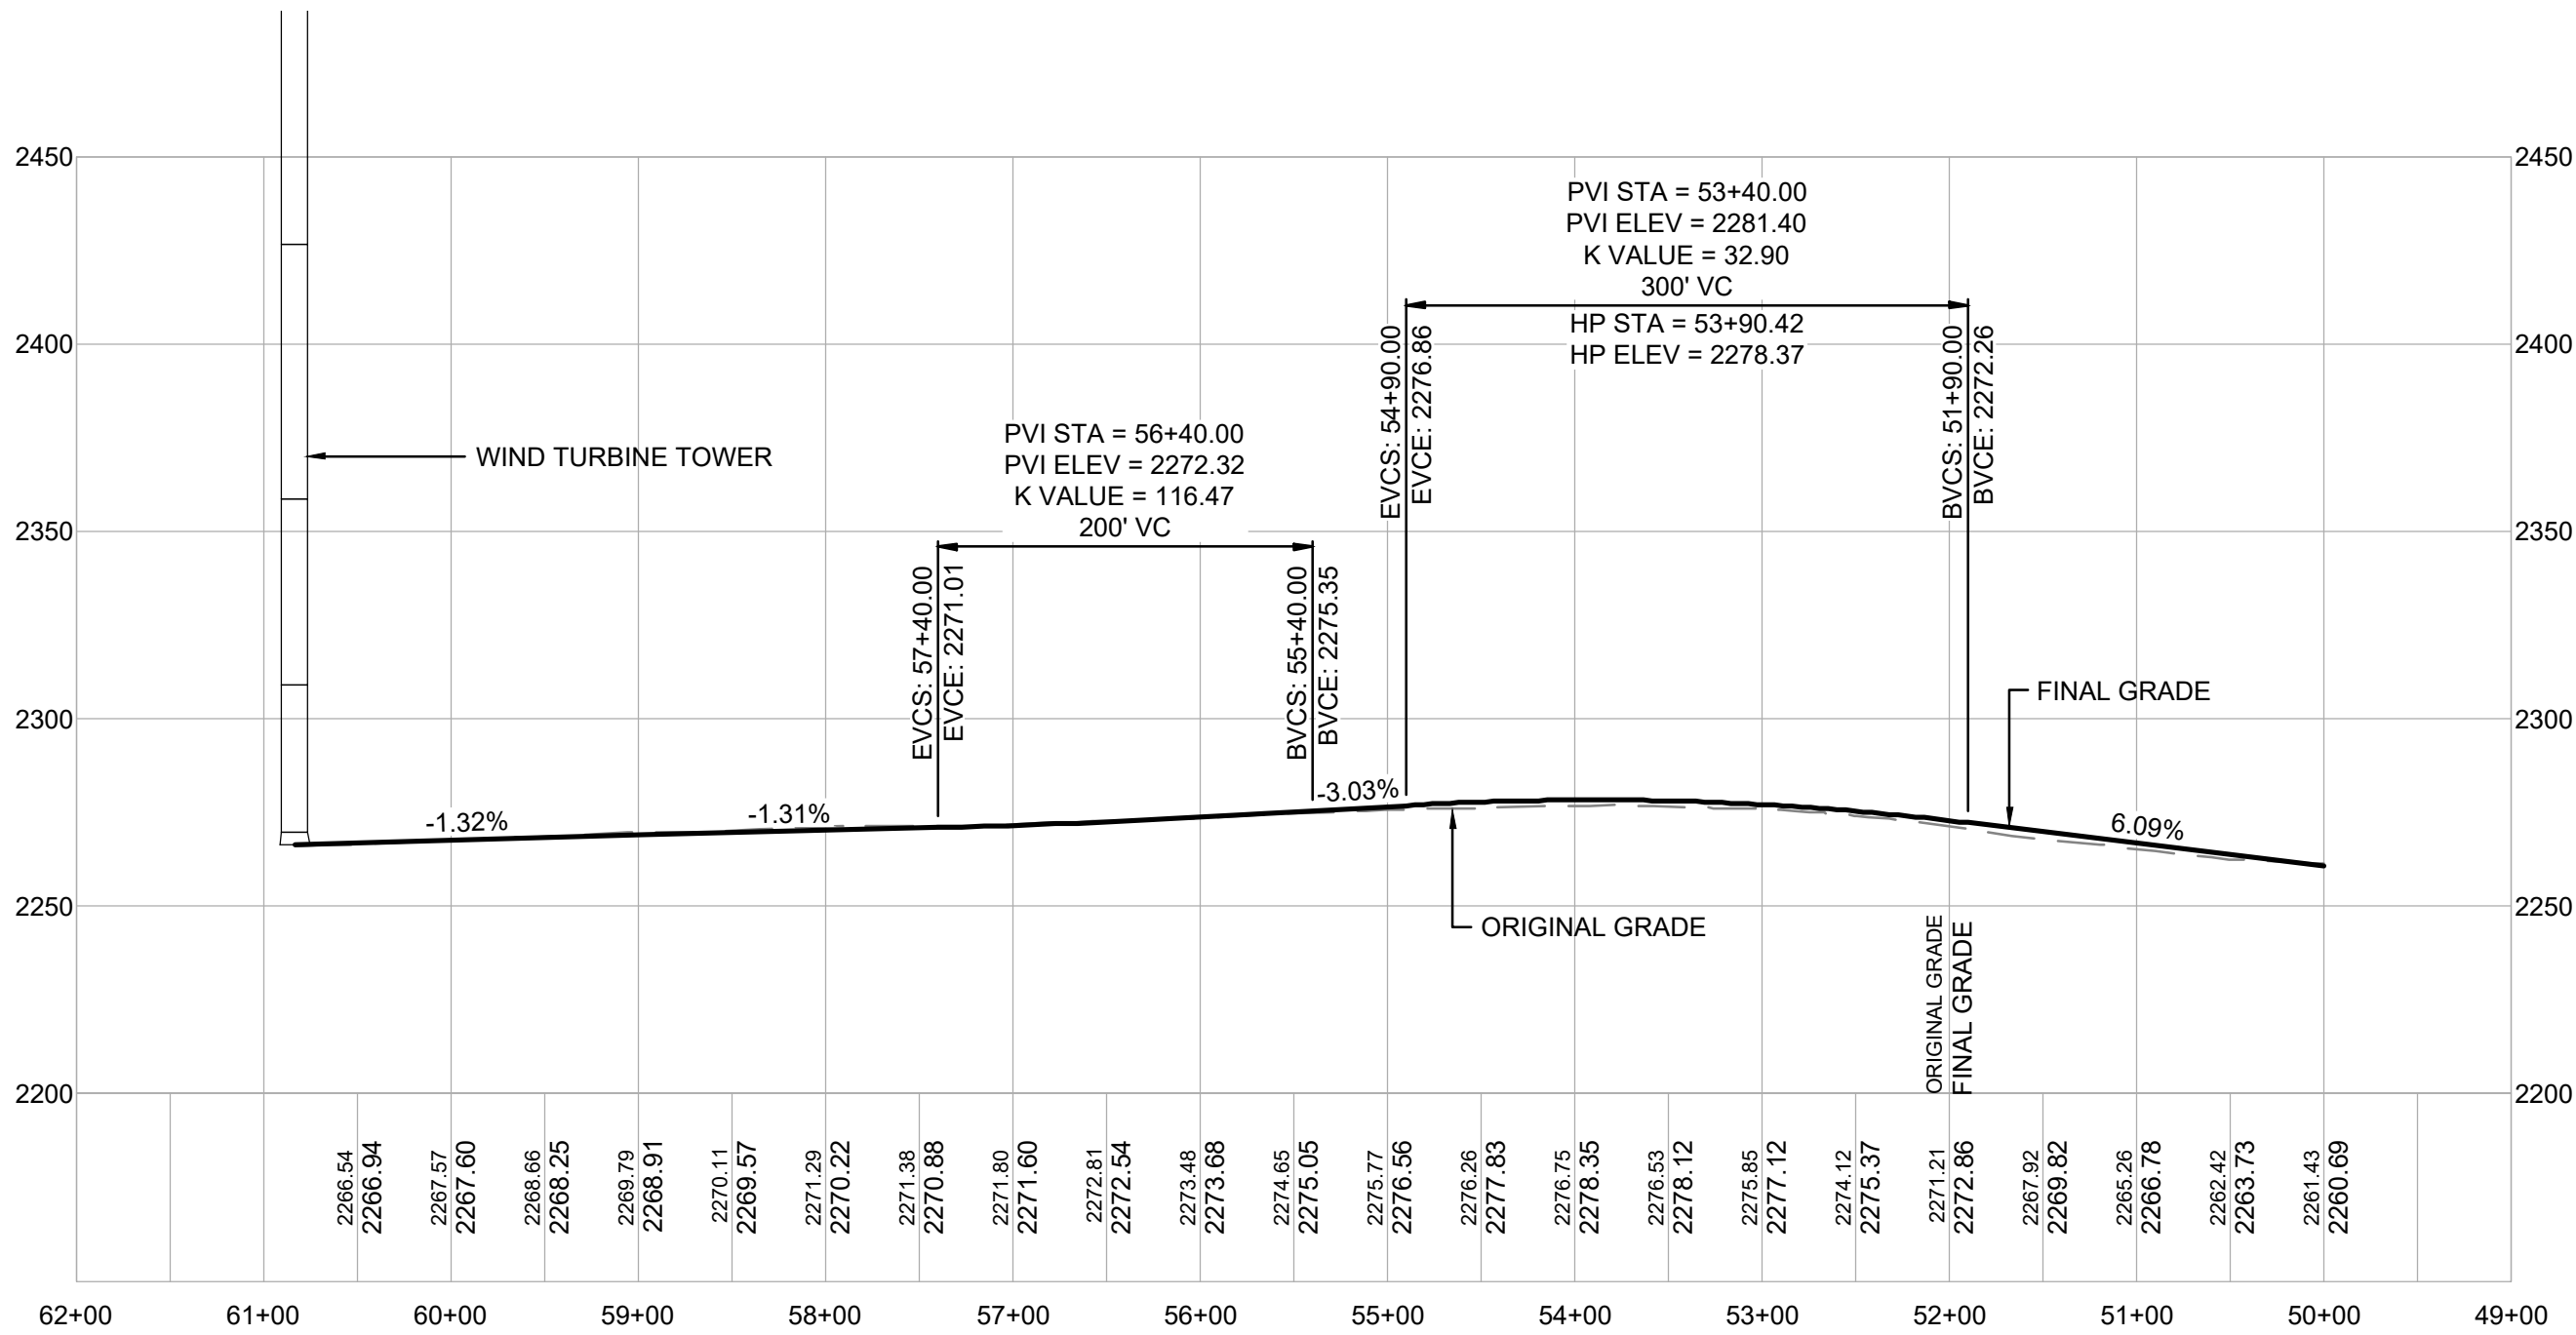

T-ALT6 ACCESS ROAD PROFILE


SCALE: H 1" = 100'
V 1" = 50'

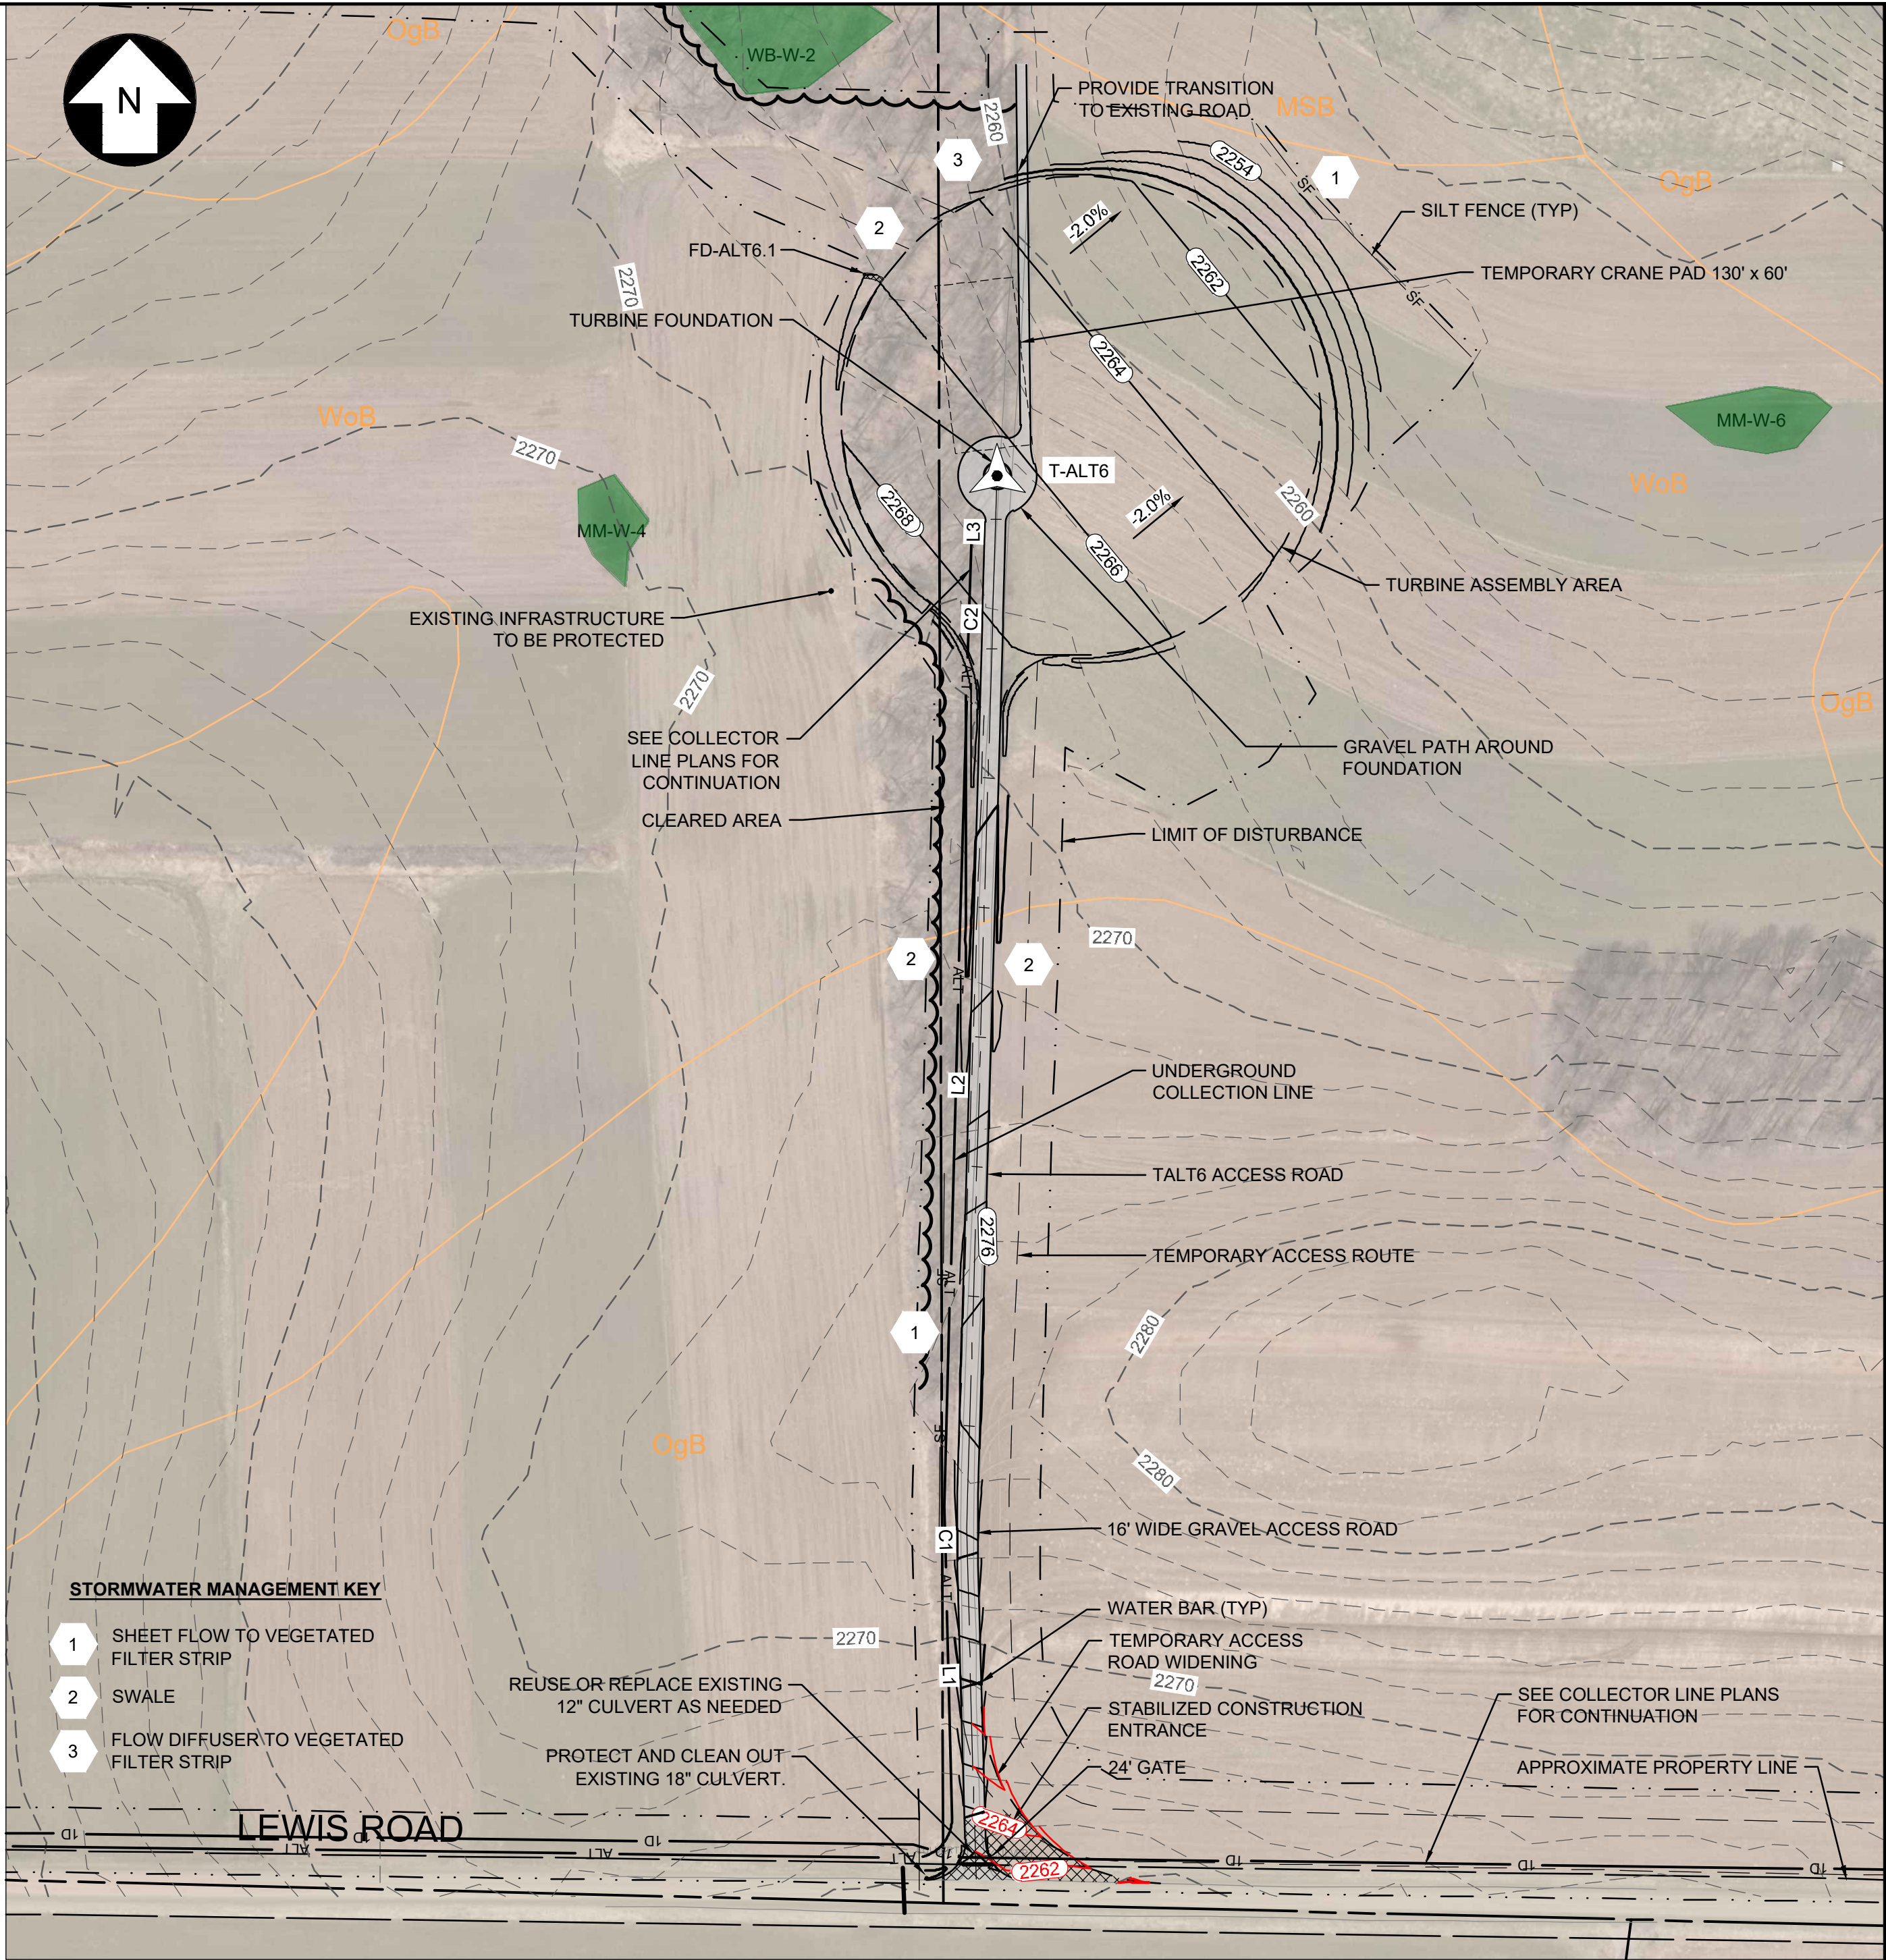

T-ALT6 ACCESS ROAD PLAN

SCALE: H 1" = 100'
V 1" = 50'

246409-DWG 028.dwg 2021.02.17

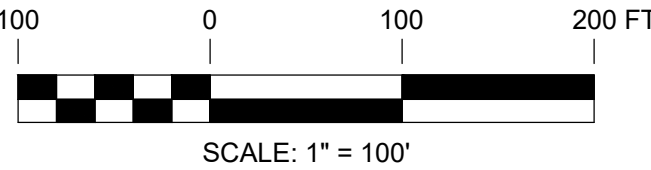

PRELIMINARY NOT FOR CONSTRUCTION

UNDER NEW YORK STATE EDUCATION LAW ARTICLE 145 (ENGINEERING), SECTION 7209 (2), IT IS A VIOLATION OF THE LAW FOR ANY PERSON, UNLESS ACTING UNDER THE DIRECTION OF A LICENSED PROFESSIONAL ENGINEER, TO ALTER THIS DOCUMENT.

 249 Western Avenue Augusta, ME 04330		PROJECT NO: 246409					PMM DESIGNED CMW DRAWN AMW CHECKED AJW APPROVED		T-ALT6 ACCESS ROAD PLAN AND PROFILE EIGHT POINT WIND ENERGY CENTER EIGHT POINT WIND, LLC GREENWOOD / WEST UNION					NEW YORK	
REV	DESCRIPTION				DATE	DES	CHK	APP	REVIEW 1 DATE 3/17				AR-31		REV. E
E	PERMIT AMENDMENT				02/12/21	DED	PMM	AMW	AS NOTED SCALE						
D	SHIFTED ASSEMBLY PAD TO AVOID EXISTING INFRASTRUCTURE				02/04/19	DED	PMM	AMW	REVIEW 2						
C	ISSUED FOR CLIENT REVIEW				03/02/18	DED	PMM	AMW							
B	PRE-FINAL CLIENT REVIEW				08/04/17	DED	PMM	AMW							