



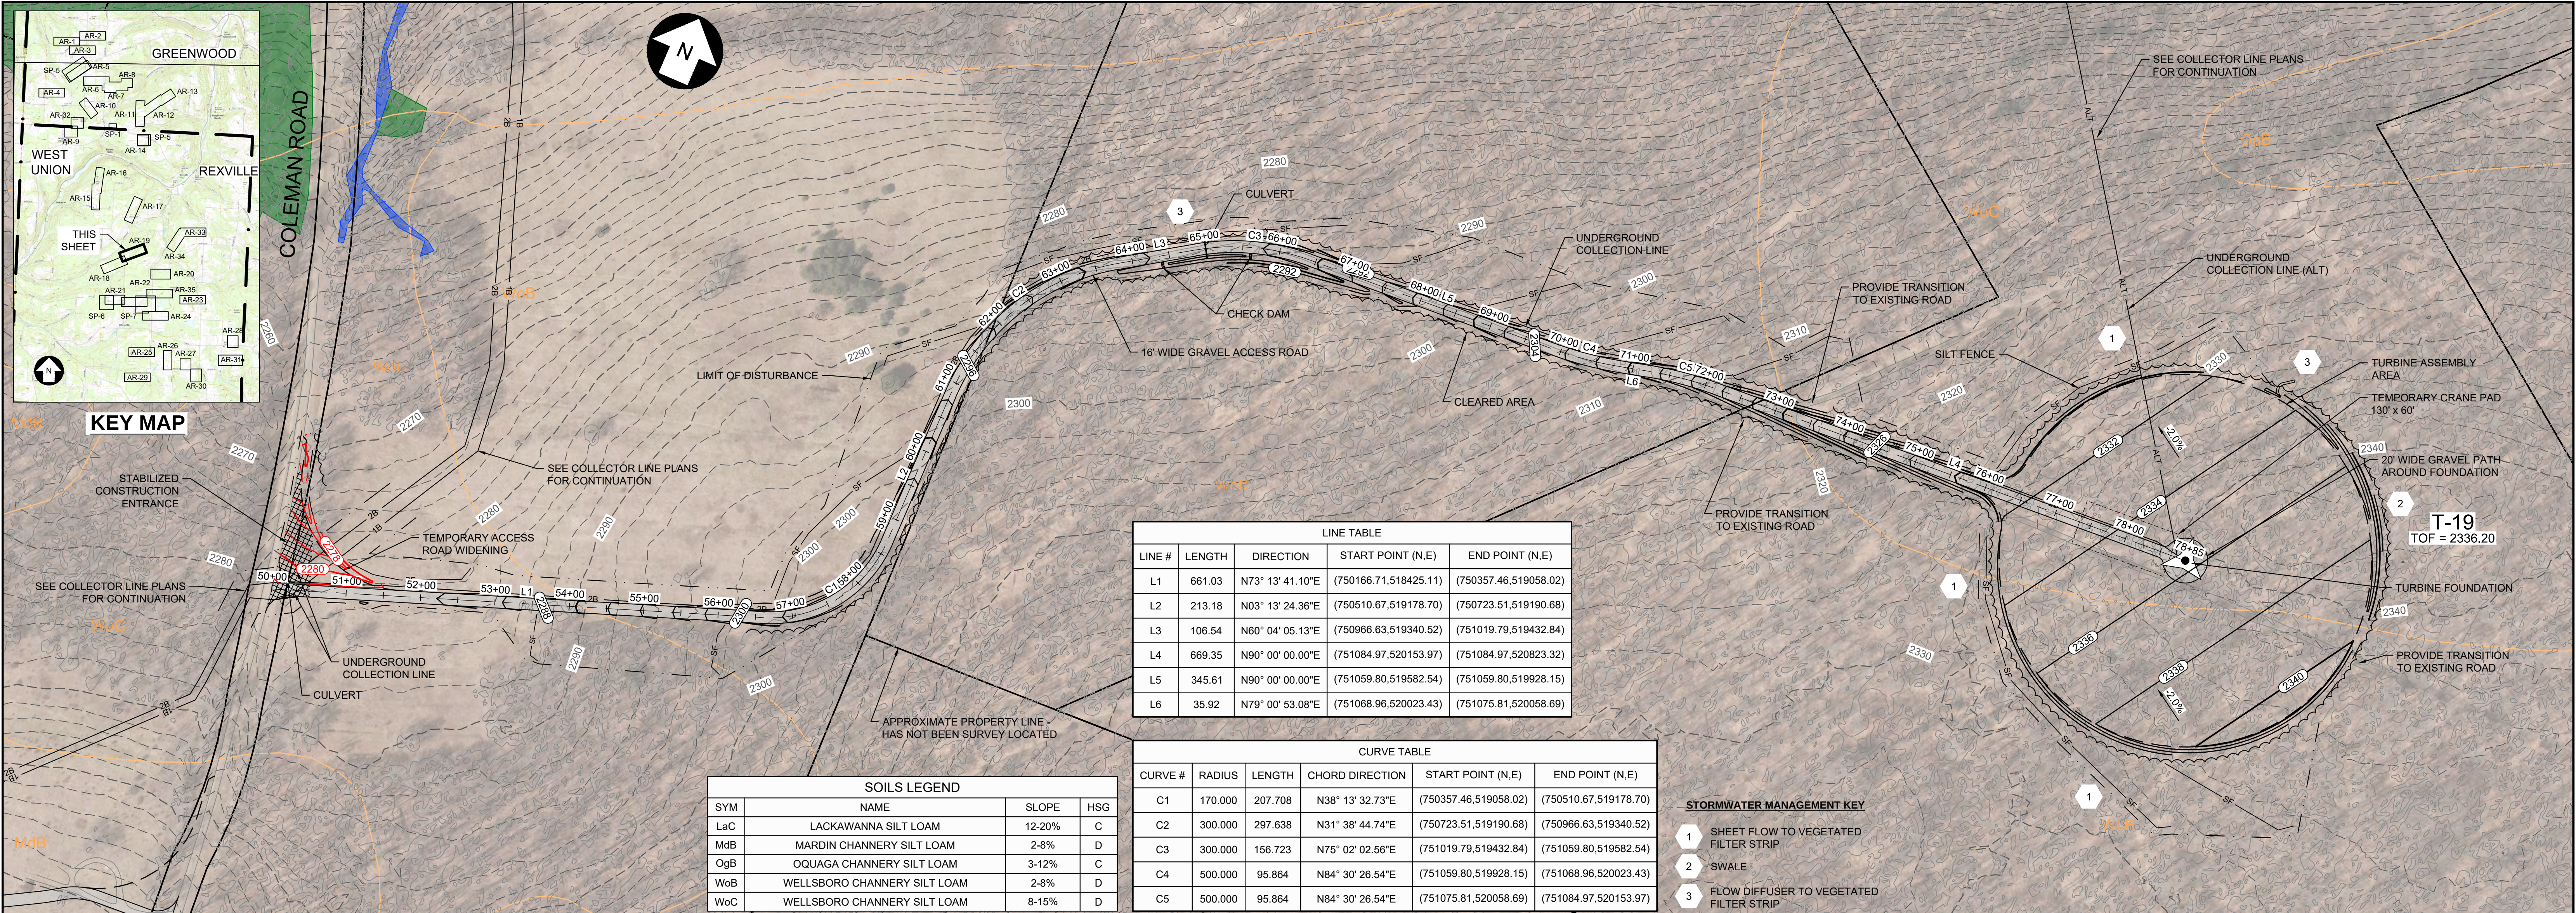


T-19 ACCESS ROAD PLAN

SCALE: 1" = 100'

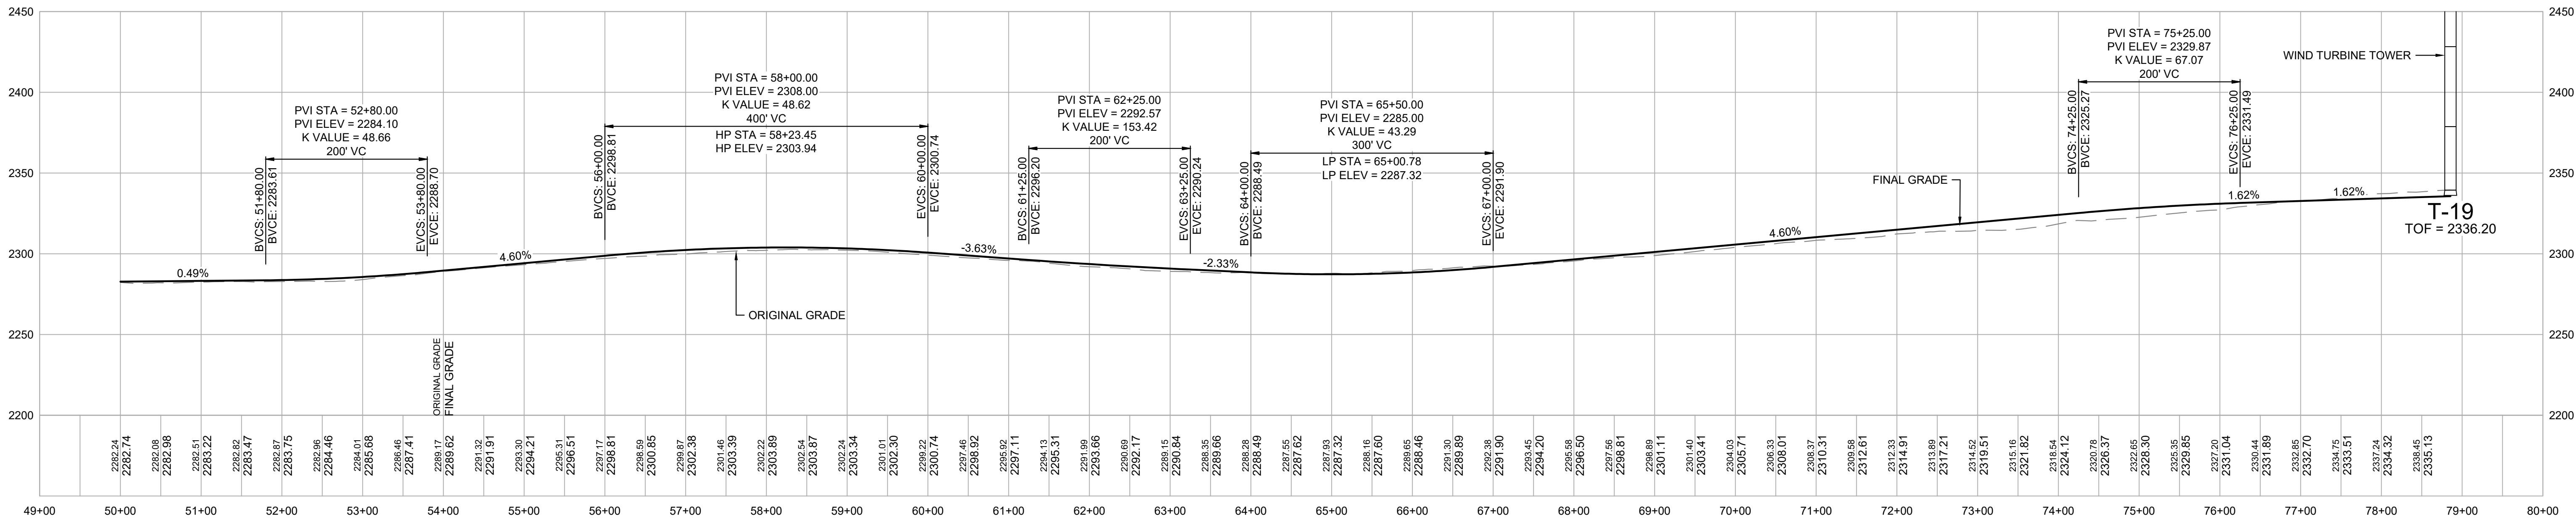

T-19 ACCESS ROAD PROFILE


SCALE: H 1" = 100'
V 1" = 50'

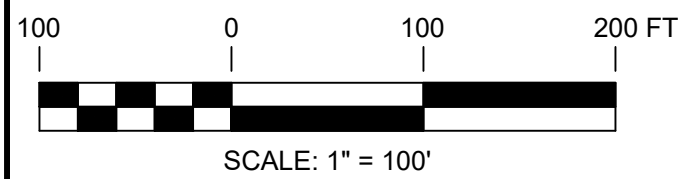

PRELIMINARY NOT FOR CONSTRUCTION

UNDER NEW YORK STATE EDUCATION LAW ARTICLE 145 (ENGINEERING), SECTION 7209 (2), IT IS A VIOLATION OF THE LAW FOR ANY PERSON, UNLESS ACTING UNDER THE DIRECTION OF A LICENSED PROFESSIONAL ENGINEER, TO ALTER THIS DOCUMENT.

		249 Western Avenue Augusta, ME 04330		PROJECT NO: 246409			PMM DESIGNED CMW DRAWN AMW CHECKED AJW APPROVED			T-19 ACCESS ROAD PLAN AND PROFILE EIGHT POINT WIND ENERGY CENTER EIGHT POINT WIND, LLC GREENWOOD / WEST UNION NEW YORK					
REV	DESCRIPTION														DATE
C	ISSUED FOR CLIENT REVIEW			03/02/18	DED	PMM									AMW
B	PRE-FINAL CLIENT REVIEW			08/04/17	DED	PMM									AMW
A	ISSUED FOR CLIENT REVIEW			04/17	DED	PMM	AW	REVIEW 1		3/17 DATE		AR-19	REV. C		
								REVIEW 2	AS NOTED SCALE						

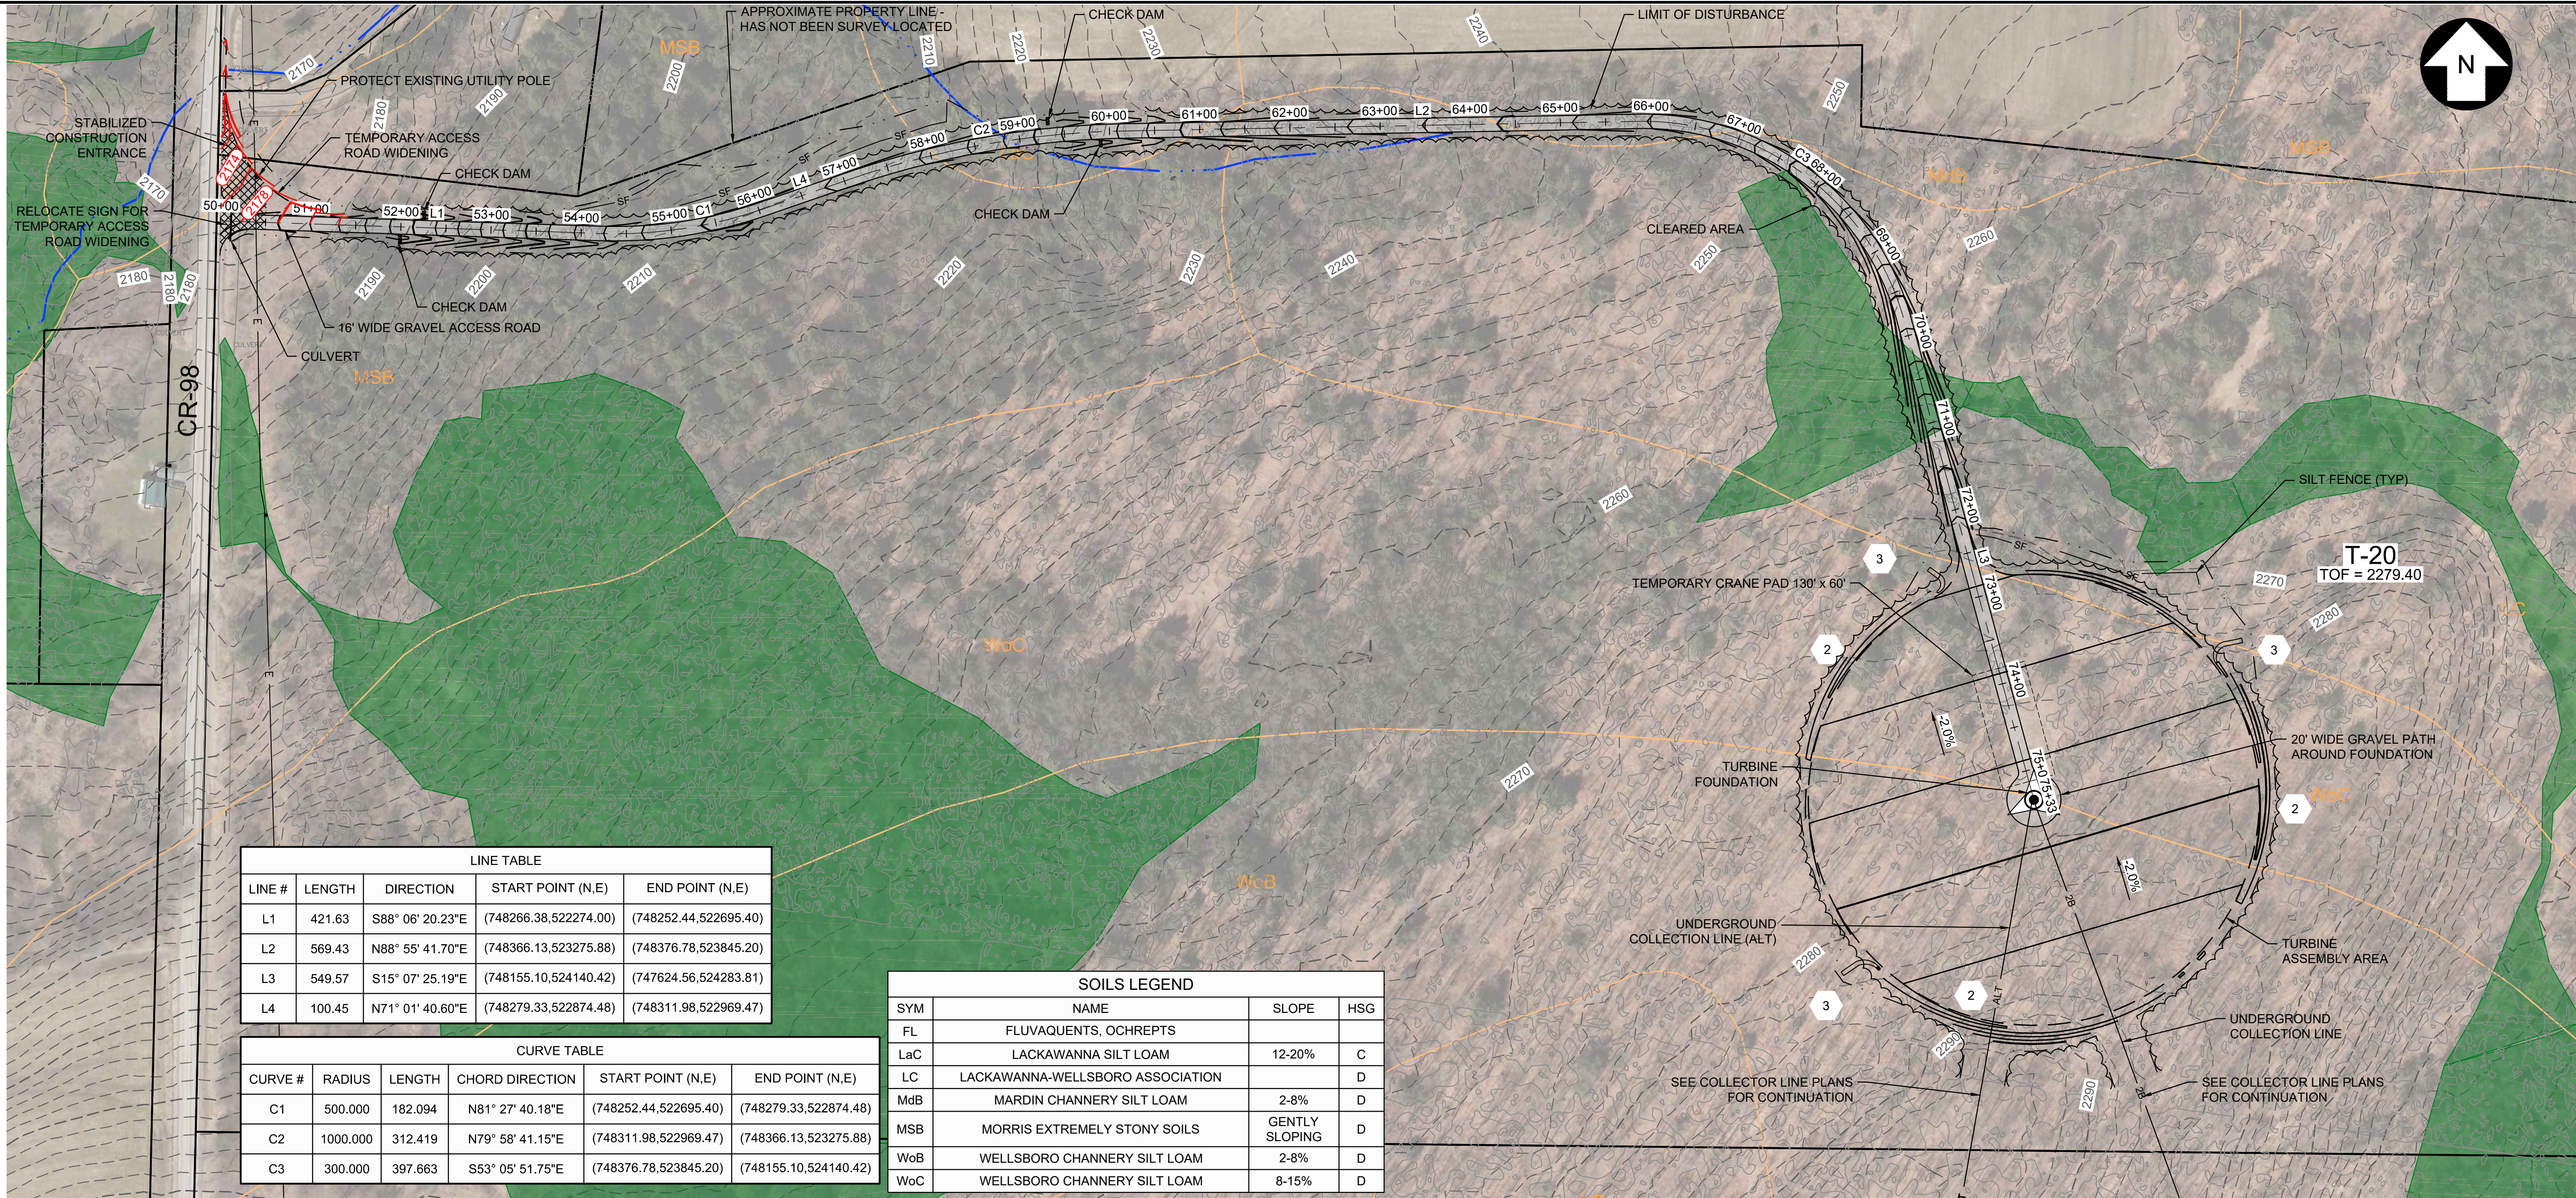


LINE TABLE				
LINE #	LENGTH	DIRECTION	START POINT (N,E)	END POINT (N,E)
L1	421.63	S88° 06' 20.23"E	(748266.38,522274.00)	(748252.44,522695.40)
L2	569.43	N88° 55' 41.70"E	(748366.13,523275.88)	(748376.78,523845.20)
L3	549.57	S15° 07' 25.19"E	(748155.10,524140.42)	(747624.56,524283.81)
L4	100.45	N71° 01' 40.60"E	(748279.33,522874.48)	(748311.98,522969.47)

CURVE TABLE				
CURVE #	RADIUS	LENGTH	CHORD DIRECTION	START POINT (N,E) END POINT (N,E)
C1	500.000	182.094	N81° 27' 40.18"E	(748252.44,522695.40) (748279.33,522874.48)
C2	1000.000	312.419	N79° 58' 41.15"E	(748311.98,522969.47) (748366.13,523275.88)
C3	300.000	397.663	S53° 05' 51.75"E	(748376.78,523845.20) (748155.10,524140.42)

SOILS LEGEND			
SYM	NAME	SLOPE	HSG
FL	FLUVAQUENTS, OCHREPTS		
LaC	LACKAWANNA SILT LOAM	12-20%	C
LC	LACKAWANNA-WELLSBORO ASSOCIATION		D
MdB	MARDIN CHANNERY SILT LOAM	2-8%	D
MSB	MORRIS EXTREMELY STONY SOILS	GENTLY SLOPING	D
WoB	WELLSBORO CHANNERY SILT LOAM	2-8%	D
WoC	WELLSBORO CHANNERY SILT LOAM	8-15%	D

T-20 ACCESS ROAD PLAN

SCALE: 1" = 100'

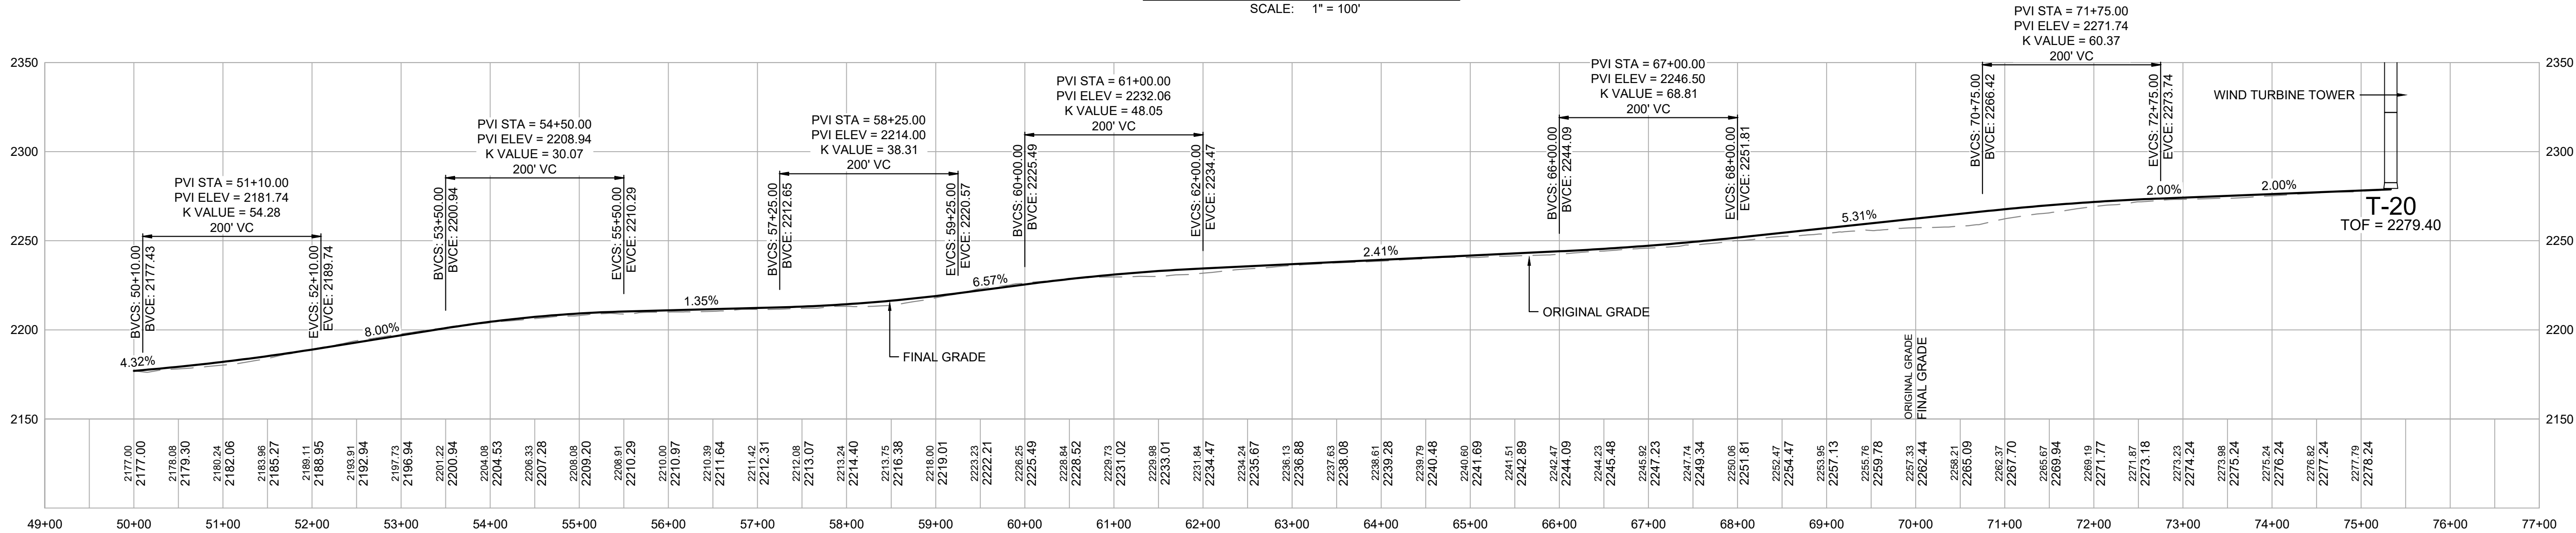

T-20 ACCESS ROAD PROFILE


SCALE: H 1" = 100'

V 1" = 50'

		249 Western Avenue Augusta, ME 04330		PROJECT NO: 246409		PMM DESIGNED		T-20 ACCESS ROAD PLAN AND PROFILE EIGHT POINT WIND ENERGY CENTER EIGHT POINT WIND, LLC GREENWOOD / WEST UNION NEW YORK			REV. C
REV		DESCRIPTION		DATE	DES	CHK	APP				
C		ISSUED FOR CLIENT REVIEW		03/02/18	DED	PMM	AMW				
B		PRE-FINAL CLIENT REVIEW		08/04/17	DED	PMM	AMW				
A		ISSUED FOR CLIENT REVIEW		04/17	DED	PMM	AW	REVIEW 1 DATE REVIEW 2		3/17 AS NOTED SCALE	

UNDER NEW YORK STATE EDUCATION LAW ARTICLE 145 (ENGINEERING), SECTION 7209 (2), IT IS A VIOLATION OF THE LAW FOR ANY PERSON, UNLESS ACTING UNDER THE DIRECTION OF A LICENSED PROFESSIONAL ENGINEER, TO ALTER THIS DOCUMENT.

PRELIMINARY NOT FOR CONSTRUCTION

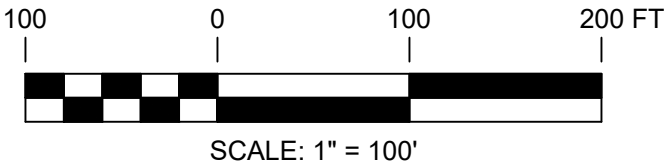


STORMWATER MANAGEMENT KEY

- 1 SHEET FLOW TO VEGETATED FILTER STRIP
- 2 SWALE
- 3 FLOW DIFFUSER TO VEGETATED FILTER STRIP

LINE TABLE				
LINE #	LENGTH	DIRECTION	START POINT (N,E)	END POINT (N,E)
L1	22.33	N66° 48' 59.59"W	(743695.41,520384.40)	(743704.20,520363.88)
L2	325.47	N89° 51' 31.67"W	(743710.25,520334.53)	(743711.06,520009.07)
L3	58.20	N33° 22' 45.87"W	(743846.00,519759.29)	(743894.60,519727.27)
L4	466.59	N00° 39' 17.68"W	(744056.23,519677.80)	(744522.78,519672.47)

CURVE TABLE					
CURVE #	RADIUS	LENGTH	CHORD DIRECTION	START POINT (N,E)	END POINT (N,E)
C1	75.000	30.162	N78° 20' 15.63"W	(743704.20,520363.88)	(743710.25,520334.53)
C2	300.000	295.725	N61° 37' 08.77"W	(743711.06,520009.07)	(743846.00,519759.29)
C3	300.000	171.345	N17° 01' 01.77"W	(743894.60,519727.27)	(744056.23,519677.80)

SOILS LEGEND			
SYM	NAME	SLOPE	HSG
LaB	LACKAWANNA SILT LOAM	3-12%	C
MrB	MORRIS CHANNERY SILT LOAM	2-8%	D
MSB	MORRIS EXTREMELY STONY SOILS	GENTLY SLOPING	D
WoB	WELLSBORO CHANNERY SILT LOAM	2-8%	D
WoC	WELLSBORO CHANNERY SILT LOAM	8-15%	D

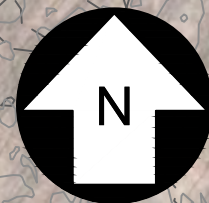

T-22
TOF = 2342.35

SEE COLLECTOR
LINE PLANS FOR
CONTINUATION

UNDERGROUND
COLLECTION LINE

TURBINE ASSEMBLY AREA
CHECK DAM

LIMIT OF DISTURBANCE

CHECK DAM

16' WIDE GRAVEL
ACCESS ROAD

CHECK DAM

TEMPORARY ACCESS
ROAD WIDENING

STABILIZED CONSTRUCTION
ENTRANCE

APPROXIMATE PROPERTY LINE -
HAS NOT BEEN SURVEY LOCATED

REUSE OR REPLACE EXISTING
CULVERT AS NEEDED


SEE COLLECTOR LINE PLANS
FOR CONTINUATION

TEMPORARY LAY DOWN YARD
SEE SHEET SP-6

T-22 ACCESS ROAD PLAN


SCALE: 1" = 100'

KEY MAP

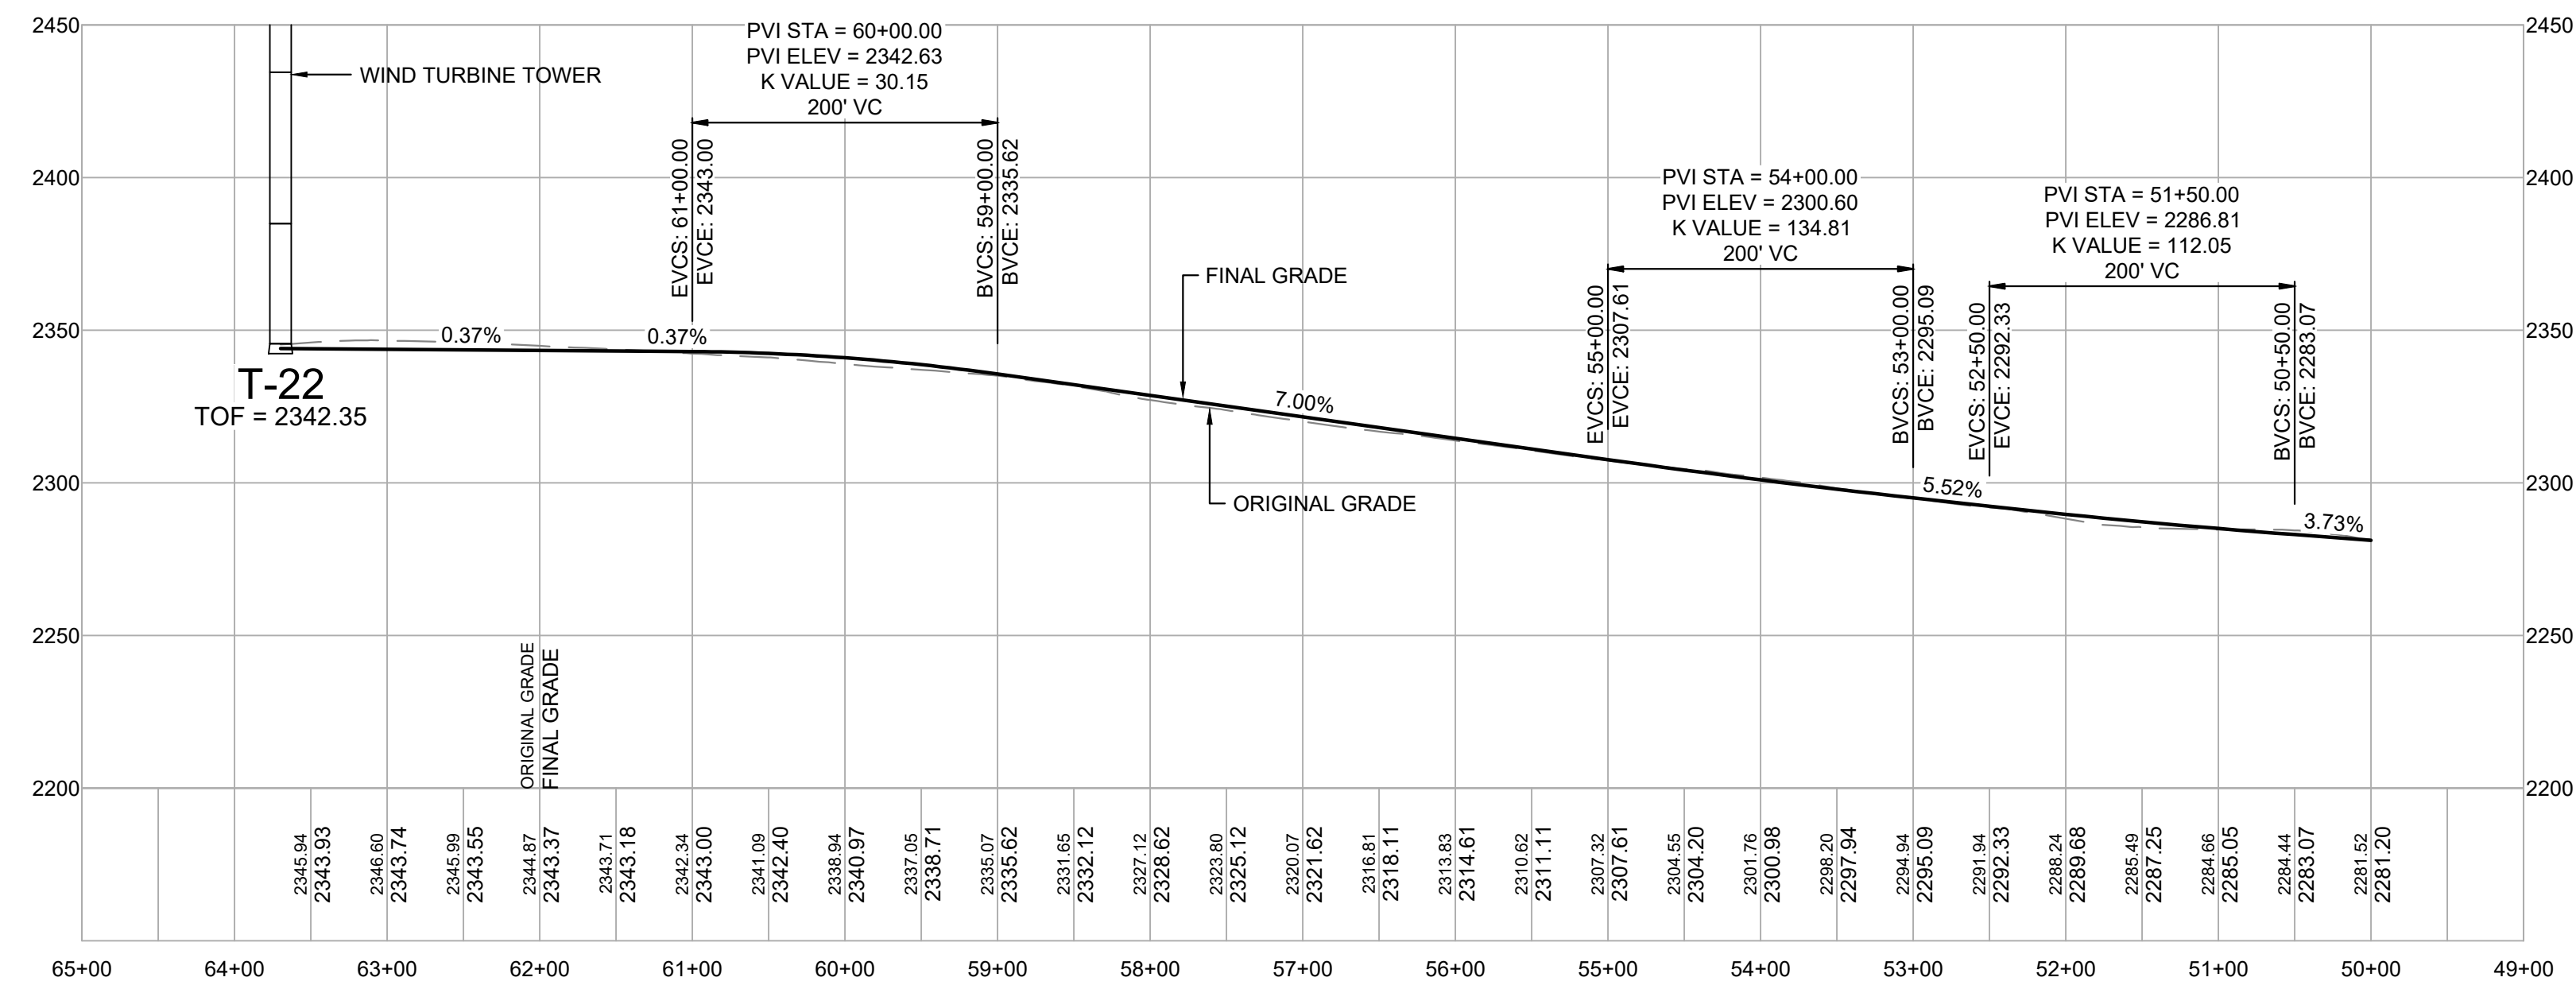

T-22 ACCESS ROAD PROFILE

SCALE: H 1" = 100'
V 1" = 50'

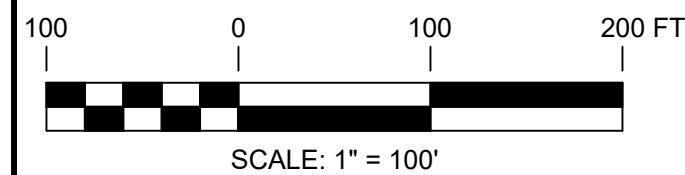

SCALE: 1" = 100'

PRELIMINARY NOT FOR CONSTRUCTION

UNDER NEW YORK STATE EDUCATION LAW ARTICLE 145 (ENGINEERING), SECTION 7209 (2), IT IS A VIOLATION OF THE LAW FOR ANY PERSON, UNLESS ACTING UNDER THE DIRECTION OF A LICENSED PROFESSIONAL ENGINEER, TO ALTER THIS DOCUMENT.



249 Western Avenue
Augusta, ME 04330

PROJECT NO: 246409

REV	DESCRIPTION	DATE	DES	CHK	APP
C	ISSUED FOR CLIENT REVIEW	03/02/18	DED	PMM	AMW
B	PRE-FINAL CLIENT REVIEW	08/04/17	DED	PMM	AMW
A	ISSUED FOR CLIENT REVIEW	04/17	DED	PMM	AW

PMM
DESIGNED
CMW
DRAWN
AMW
CHECKED
AJW
APPROVED

T-22 ACCESS ROAD
PLAN AND PROFILE
EIGHT POINT WIND ENERGY CENTER
EIGHT POINT WIND, LLC
GREENWOOD / WEST UNION
NEW YORK

REVIEW 1
REVIEW 2


3/17
DATE
AS NOTED
SCALE



AR-22A


REV.
C




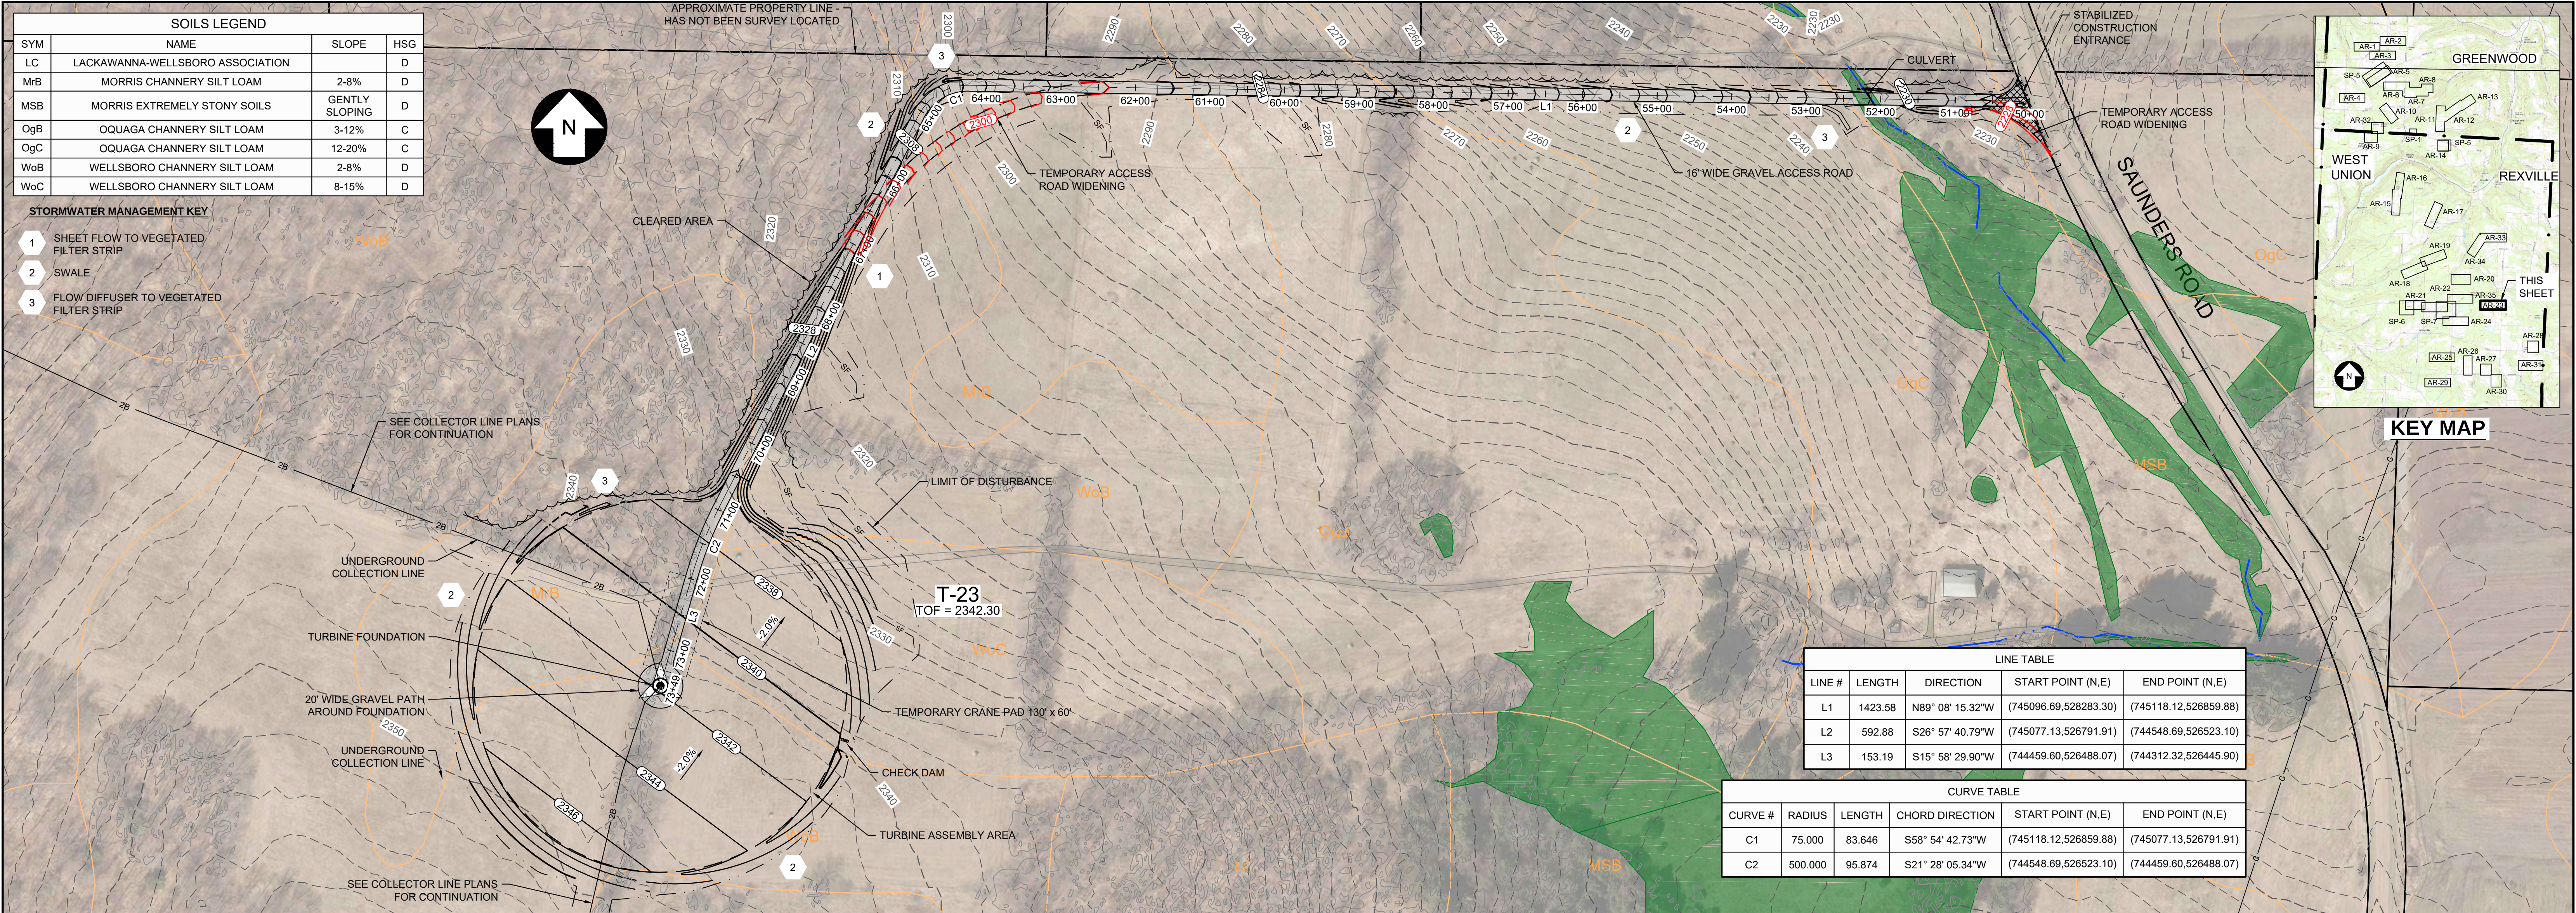


T-23 ACCESS ROAD PLAN

SCALE: H 1" = 100'
V 1" = 50'

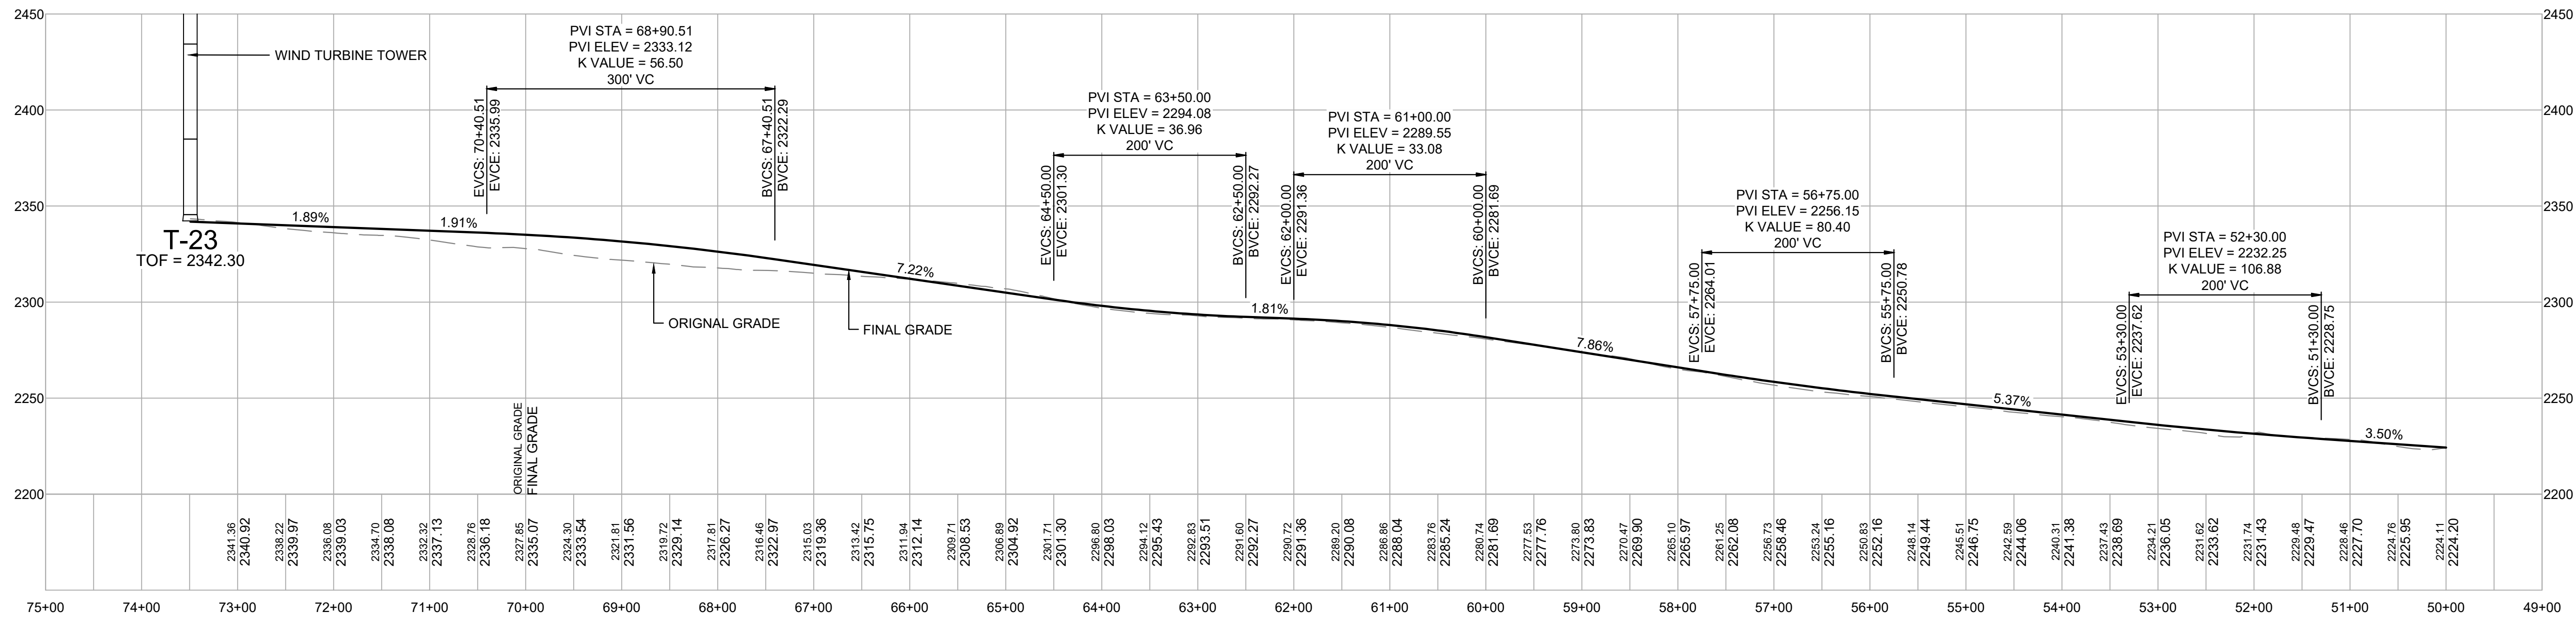

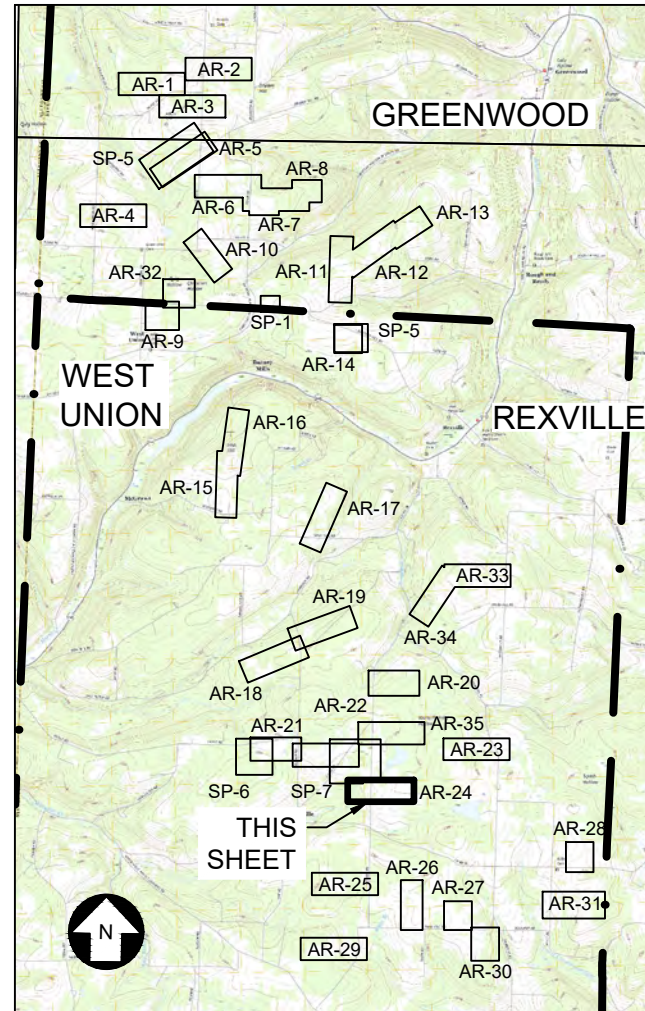


KEY MAP

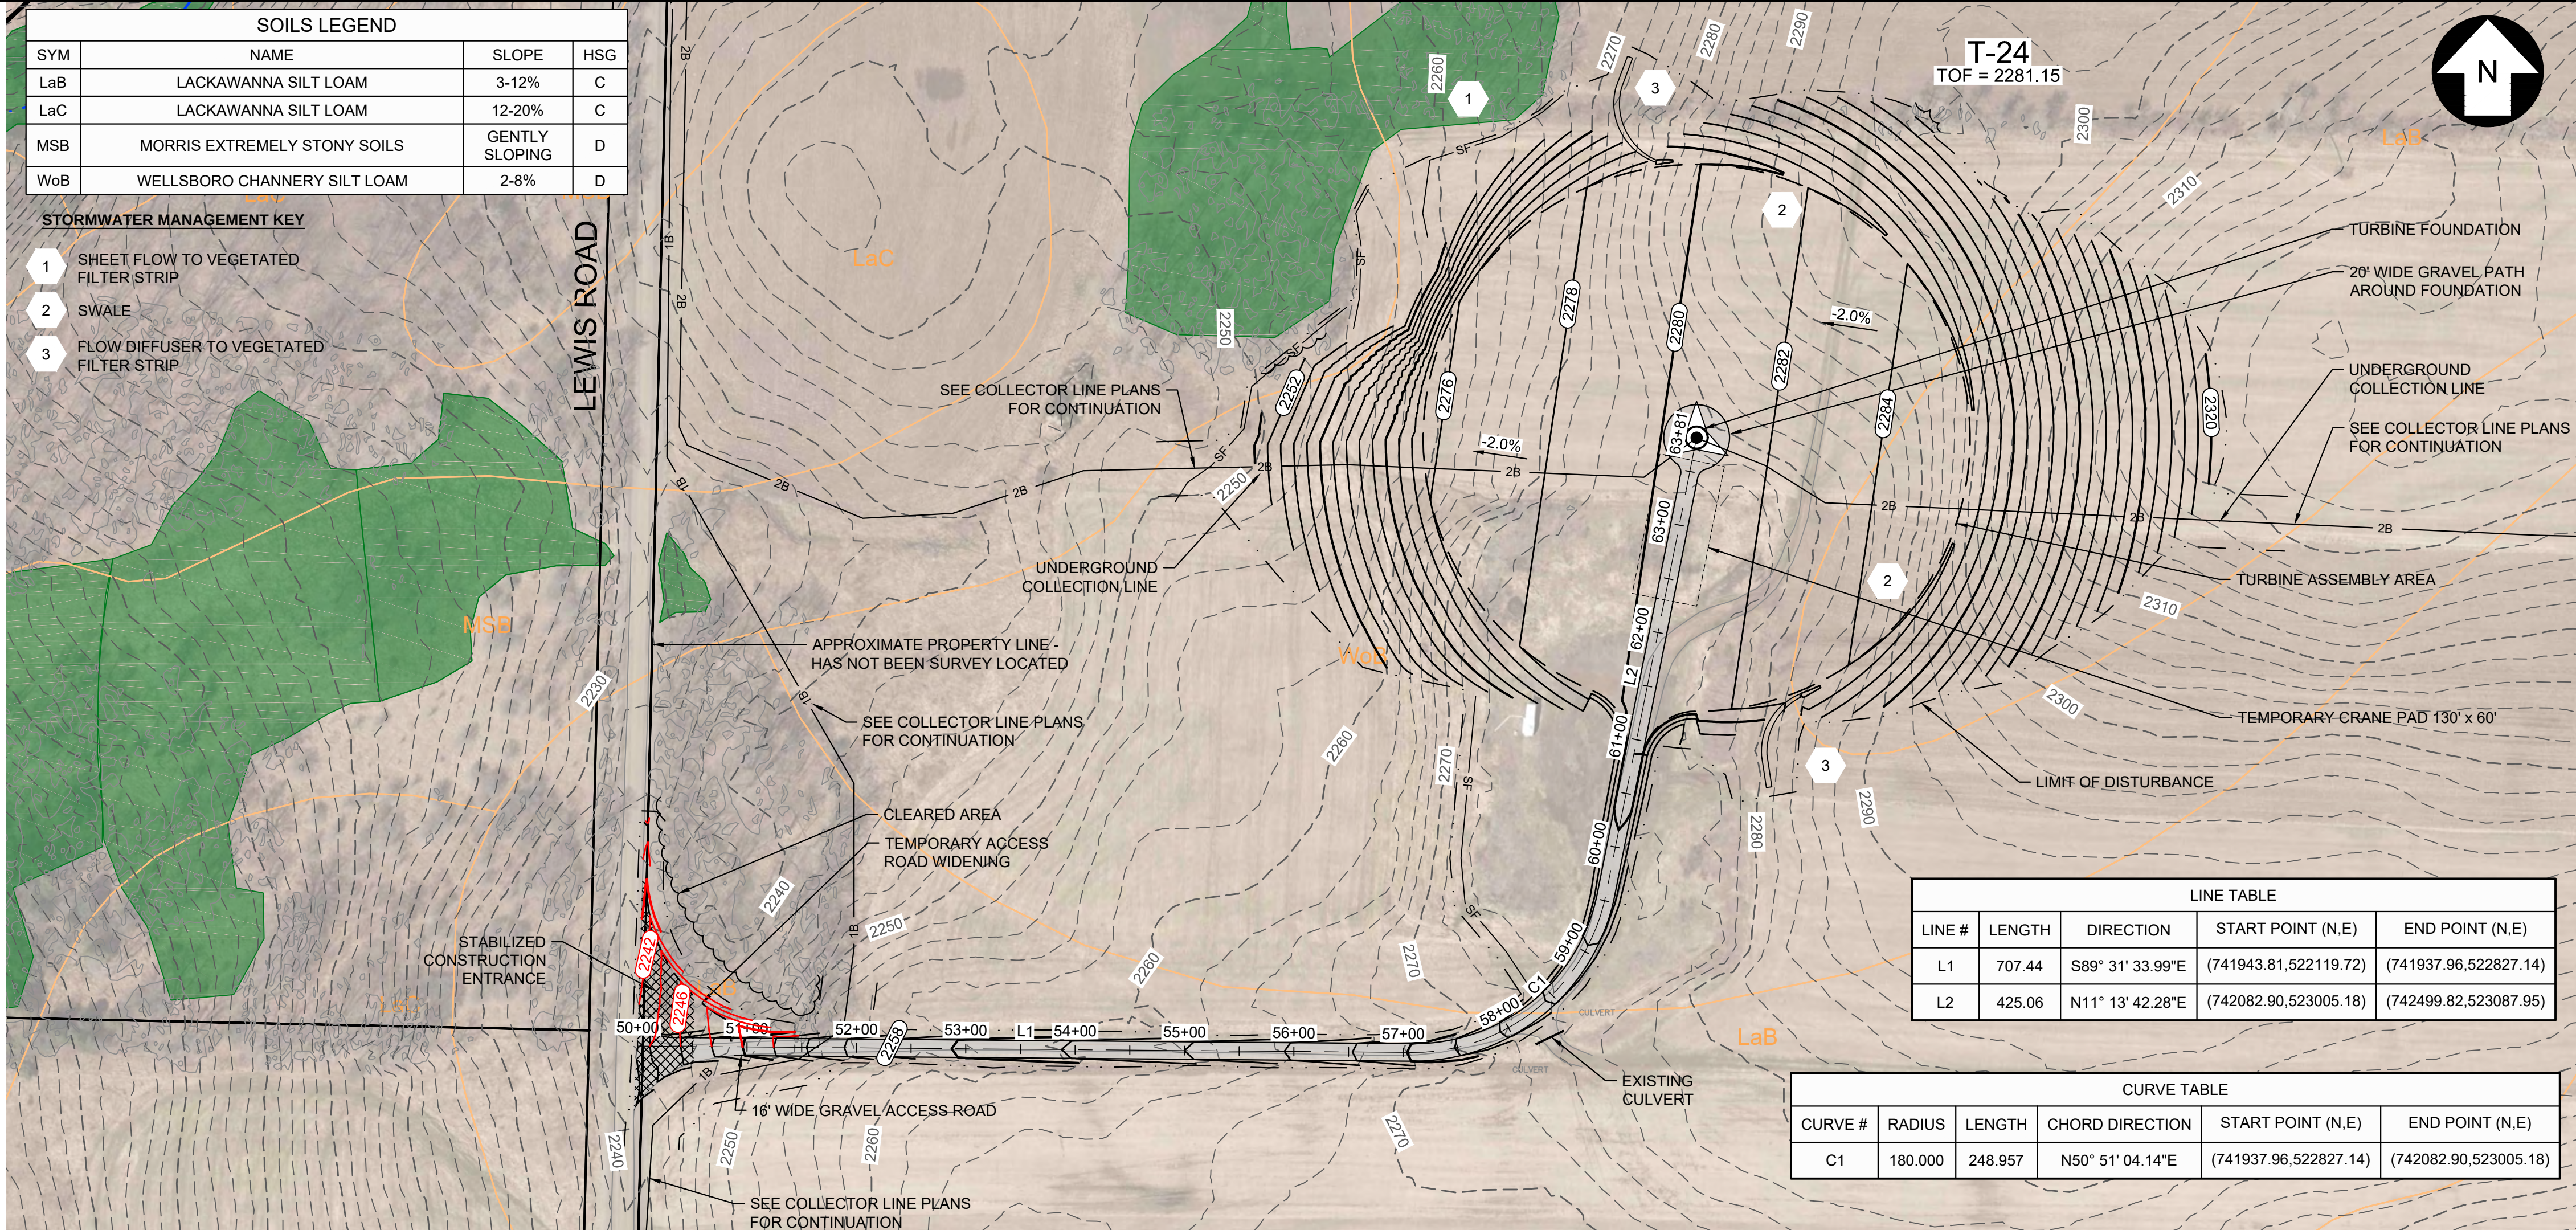


T24 ACCESS ROAD PLAN

SCALE: H 1" = 100'
V 1" = 50'

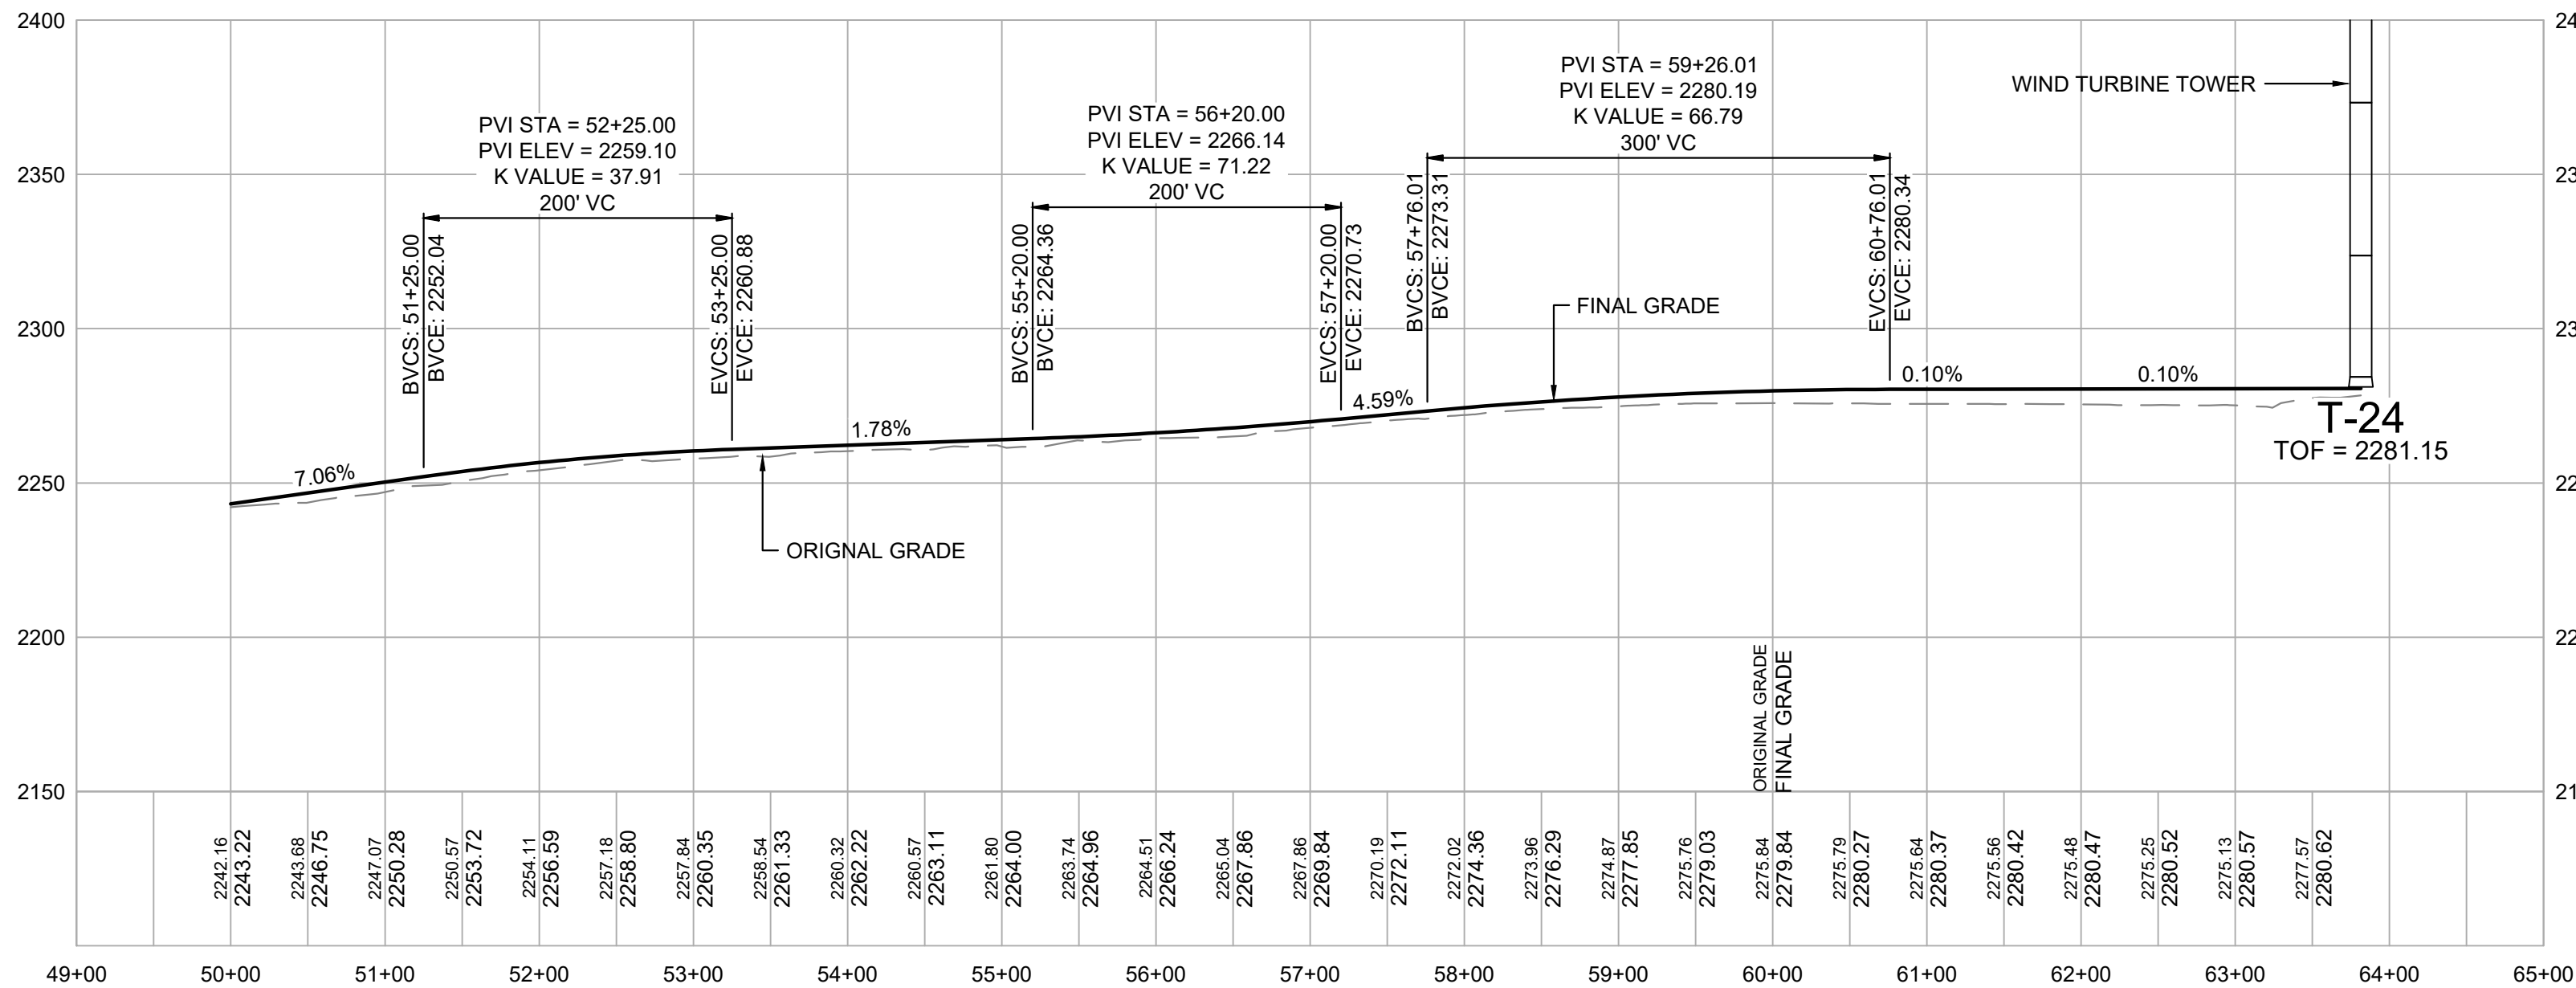

T24 ACCESS ROAD PROFILE

SCALE: H 1" = 100'
V 1" = 50'

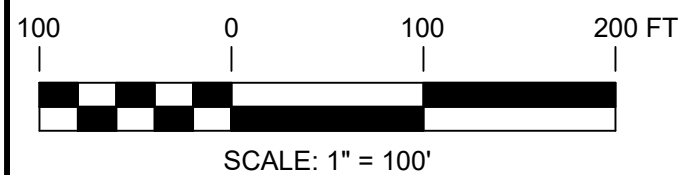

SCALE: 1" = 100'

PRELIMINARY NOT FOR CONSTRUCTION

UNDER NEW YORK STATE EDUCATION LAW ARTICLE 145 (ENGINEERING), SECTION 7209 (2), IT IS A VIOLATION OF THE LAW FOR ANY PERSON, UNLESS ACTING UNDER THE DIRECTION OF A LICENSED PROFESSIONAL ENGINEER, TO ALTER THIS DOCUMENT.

 249 Western Avenue Augusta, ME 04330 PROJECT NO: 246409								PMM DESIGNED CMW DRAWN AMW CHECKED AJW APPROVED		T-24 ACCESS ROAD PLAN AND PROFILE EIGHT POINT WIND ENERGY CENTER EIGHT POINT WIND, LLC GREENWOOD / WEST UNION NEW YORK				
REV	DESCRIPTION				DATE	DES	CHK	APP						
C	ISSUED FOR CLIENT REVIEW				03/02/18	DED	PMM	AMW						
B	PRE-FINAL CLIENT REVIEW				08/04/17	DED	PMM	AMW						
A	ISSUED FOR CLIENT REVIEW				04/17	DED	PMM	AW						
									REVIEW 1 REVIEW 2		3/17 DATE AS NOTED SCALE		AR-24	REV. C


LINE TABLE				
LINE #	LENGTH	DIRECTION	START POINT (N,E)	END POINT (N,E)
L8	171.26	N86° 49' 41.72"W	(737665.56,521495.89)	(737675.03,521324.90)
L7	197.37	S00° 00' 00.00"E	(737509.57,519835.01)	(737312.20,519835.01)
L6	43.85	N90° 00' 00.00"E	(737287.20,519860.01)	(737287.20,519903.86)
L5	672.17	N90° 00' 00.00"W	(737584.57,520582.18)	(737584.57,519910.01)
L4	624.53	S82° 17' 51.90"W	(737672.78,521268.09)	(737589.08,520649.19)
L3	72.41	N67° 42' 00.84"W	(737616.10,521660.12)	(737643.58,521593.13)
L2	162.31	S75° 47' 51.90"W	(737644.87,521973.67)	(737605.05,521816.32)
L1	37.41	N89° 12' 08.10"W	(737647.39,522037.01)	(737647.91,521999.60)

CURVE TABLE					
CURVE #	RADIUS	LENGTH	CHORD DIRECTION	START POINT (N,E)	END POINT (N,E)
C7	25,000	39.270	S45° 00' 00.00"E	(737312.20,519835.01)	(737287.20,519860.01)
C6	300,000	56.936	S87° 44' 05.09"W	(737675.03,521324.90)	(737672.78,521268.09)
C5	300,000	100.154	N77° 15' 51.28"W	(737643.58,521593.13)	(737665.56,521495.89)
C4	75,000	117.810	S45° 00' 00.00"W	(737584.57,519910.01)	(737509.57,519835.01)
C3	500,000	67.215	S86° 08' 55.95"W	(737589.08,520649.19)	(737584.57,520582.18)
C2	250,000	159.270	N85° 57' 04.47"W	(737605.05,521816.32)	(737616.10,521660.12)
C1	100,000	26.180	S83° 17' 51.90"W	(737647.91,521999.60)	(737644.87,521973.67)

SOILS LEGEND			
SYM	NAME	SLOPE	HSG
LC	LACKAWANNA-WELLSBORO ASSOCIATION		D
MSB	MORRIS EXTREMELY STONY SOILS	GENTLY SLOPING	D
OgC	OQUAGA CHANNERY SILT LOAM	12-20%	D
WoB	WELLSBORO CHANNERY SILT LOAM	2-8%	C
WoC	WELLSBORO CHANNERY SILT LOAM	8-15%	D

STORMWATER MANAGEMENT KEY



- 1 SHEET FLOW TO VEGETATED FILTER STRIP
- 2 SWALE
- 3 FLOW DIFFUSER TO VEGETATED FILTER STRIP

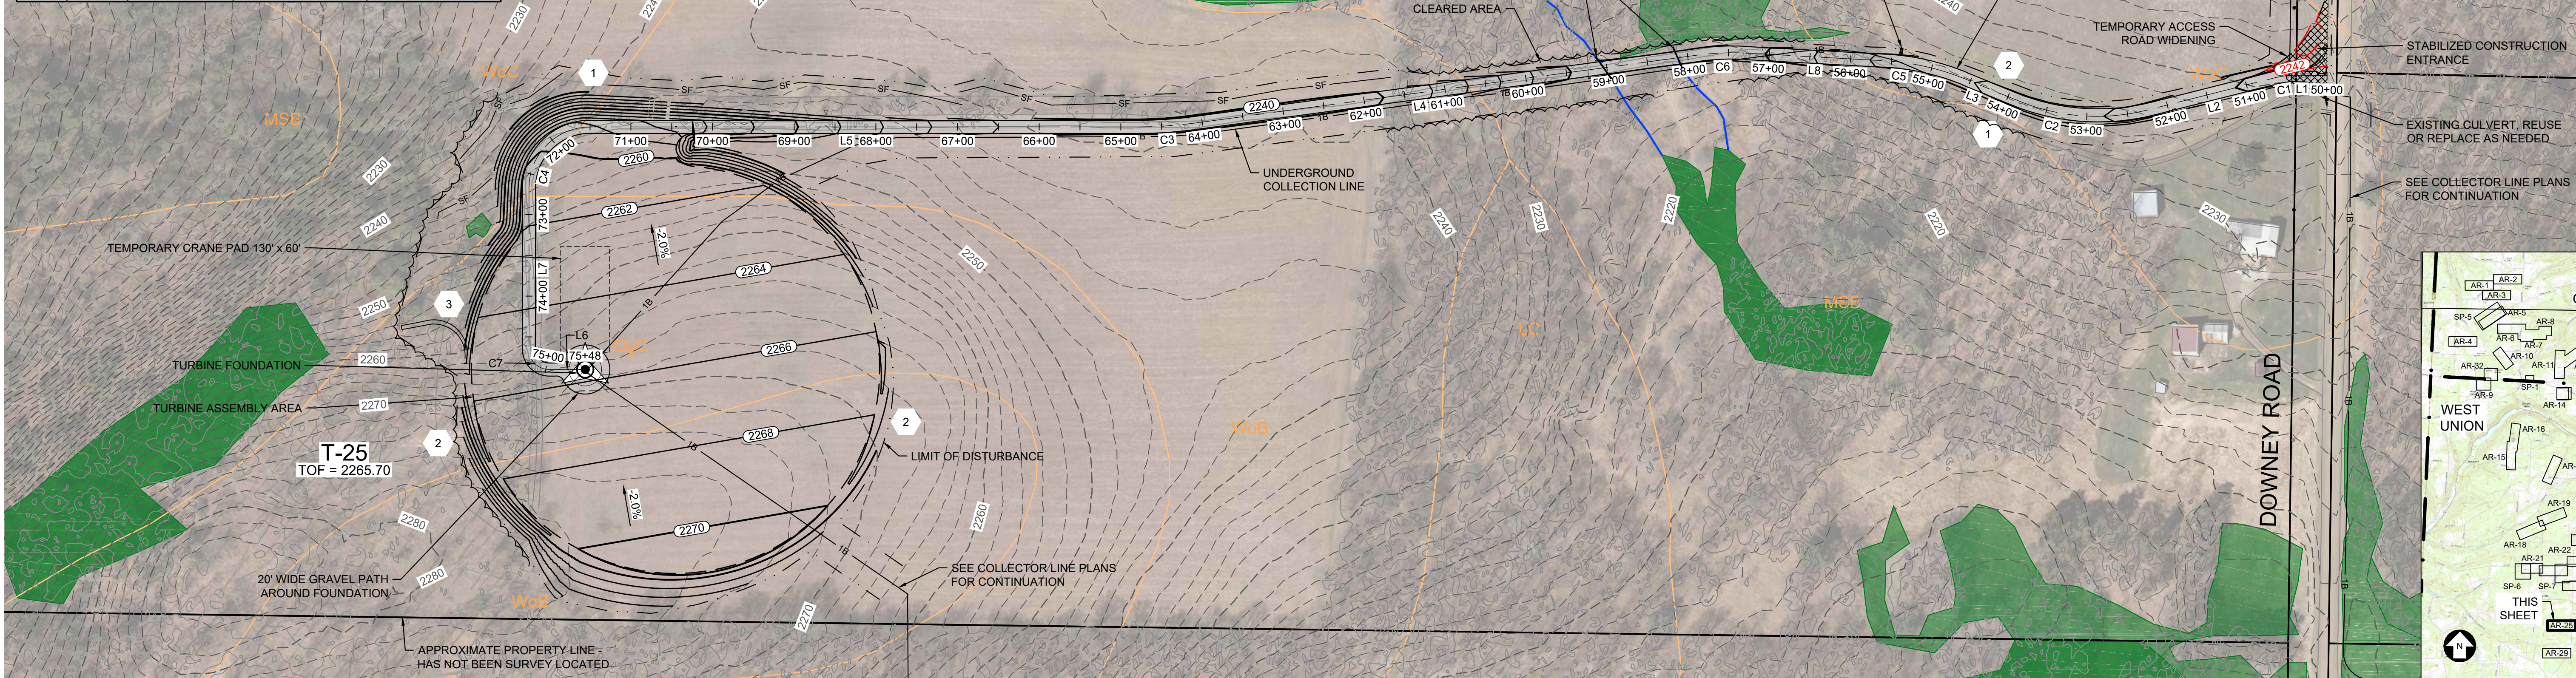

T-25 ACCESS ROAD PLAN

SCALE: H 1" = 100'
V 1" = 50'

KEY MAP

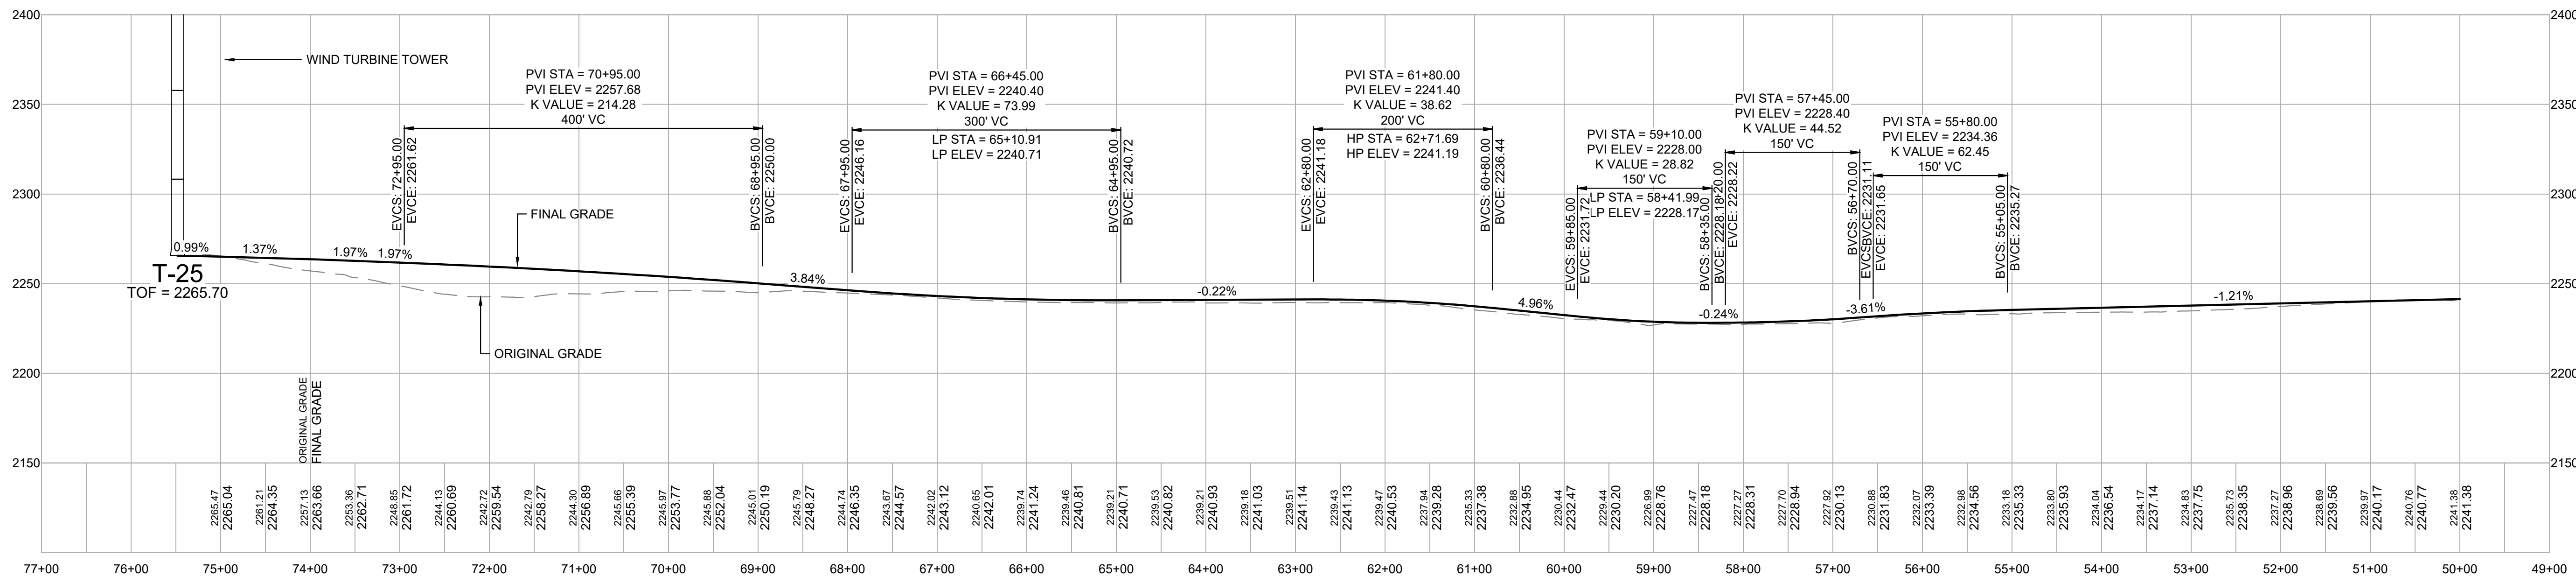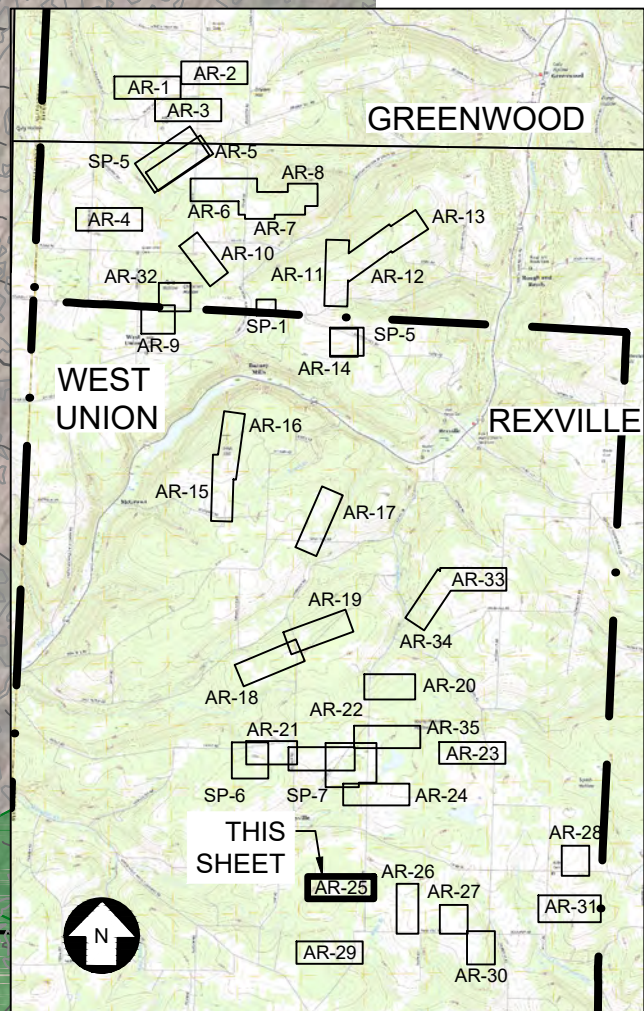

T-25 ACCESS ROAD PROFILE

SCALE: H 1" = 100'
V 1" = 50'

PRELIMINARY NOT FOR CONSTRUCTION

UNDER NEW YORK STATE EDUCATION LAW ARTICLE 145 (ENGINEERING), SECTION 7209 (2), IT IS A VIOLATION OF THE LAW FOR ANY PERSON, UNLESS ACTING UNDER THE DIRECTION OF A LICENSED PROFESSIONAL ENGINEER, TO ALTER THIS DOCUMENT.



249 Western Avenue
Augusta, ME 04330

PROJECT NO: 246409

REV	DESCRIPTION	DATE	DES	CHK	APP
C	ISSUED FOR CLIENT REVIEW	03/02/18	DED	PMM	AMW
B	PRE-FINAL CLIENT REVIEW	08/04/17	DED	PMM	AMW
A	ISSUED FOR CLIENT REVIEW	04/17	DED	PMM	AW

PMM
DESIGNED
CMW
DRAWN
AMW
CHECKED
AJW
APPROVED

T-25 ACCESS ROAD
PLAN AND PROFILE
EIGHT POINT WIND ENERGY CENTER
EIGHT POINT WIND, LLC
GREENWOOD / WEST UNION
NEW YORK

REVIEW 1	3/17
REVIEW 2	DATE AS NOTED SCALE




AR-25


REV. C

LINE TABLE				
LINE #	LENGTH	DIRECTION	START POINT (N,E)	END POINT (N,E)
L1	1281.83	N03° 49' 43.29"E	(735198.43,524256.60)	(736477.40,524342.20)

SOILS LEGEND			
SYM	NAME	SLOPE	HSG
LaC	LACKAWANNA SILT LOAM	12-20%	C
MiB	MORRIS CHANNERY SILT LOAM	2-8%	D
MiC	MORRIS CHANNERY SILT LOAM	8-15%	D
MSB	MORRIS EXTREMELY STONY SOILS	GENTLY SLOPING	D
WoB	WELLSBORO CHANNERY SILT LOAM	2-8%	D

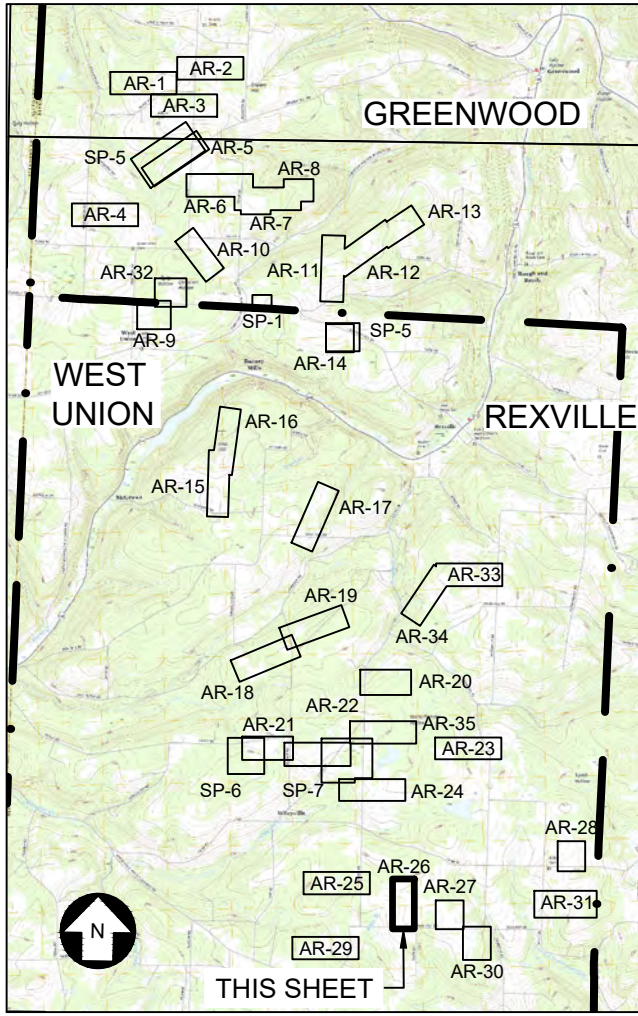


KEY MAP

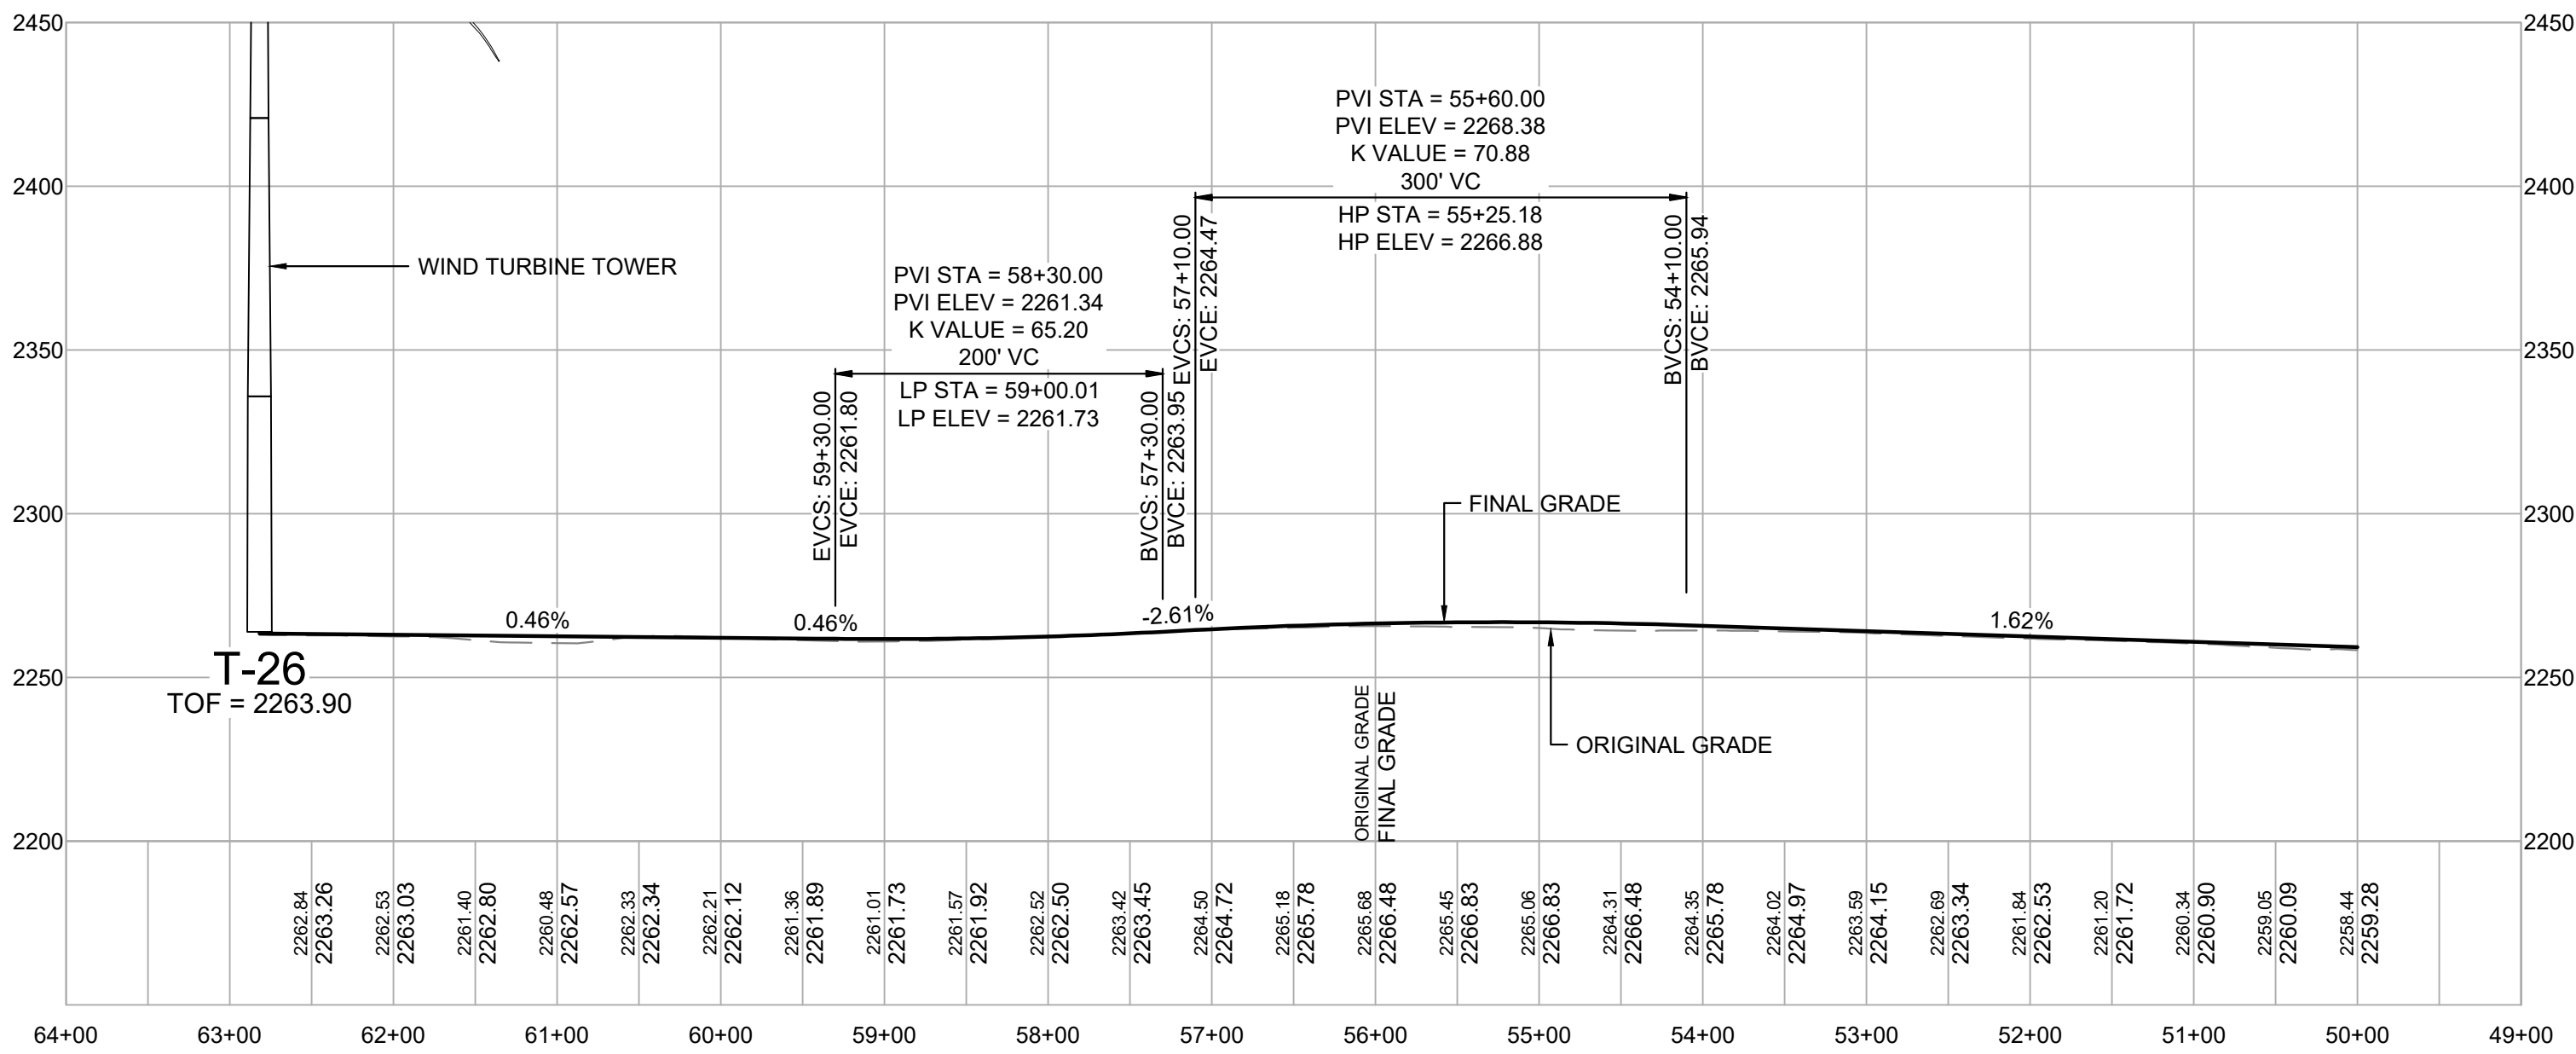


T-26 ACCESS ROAD PROFILE

SCALE: H 1" = 100'
V 1" = 50'

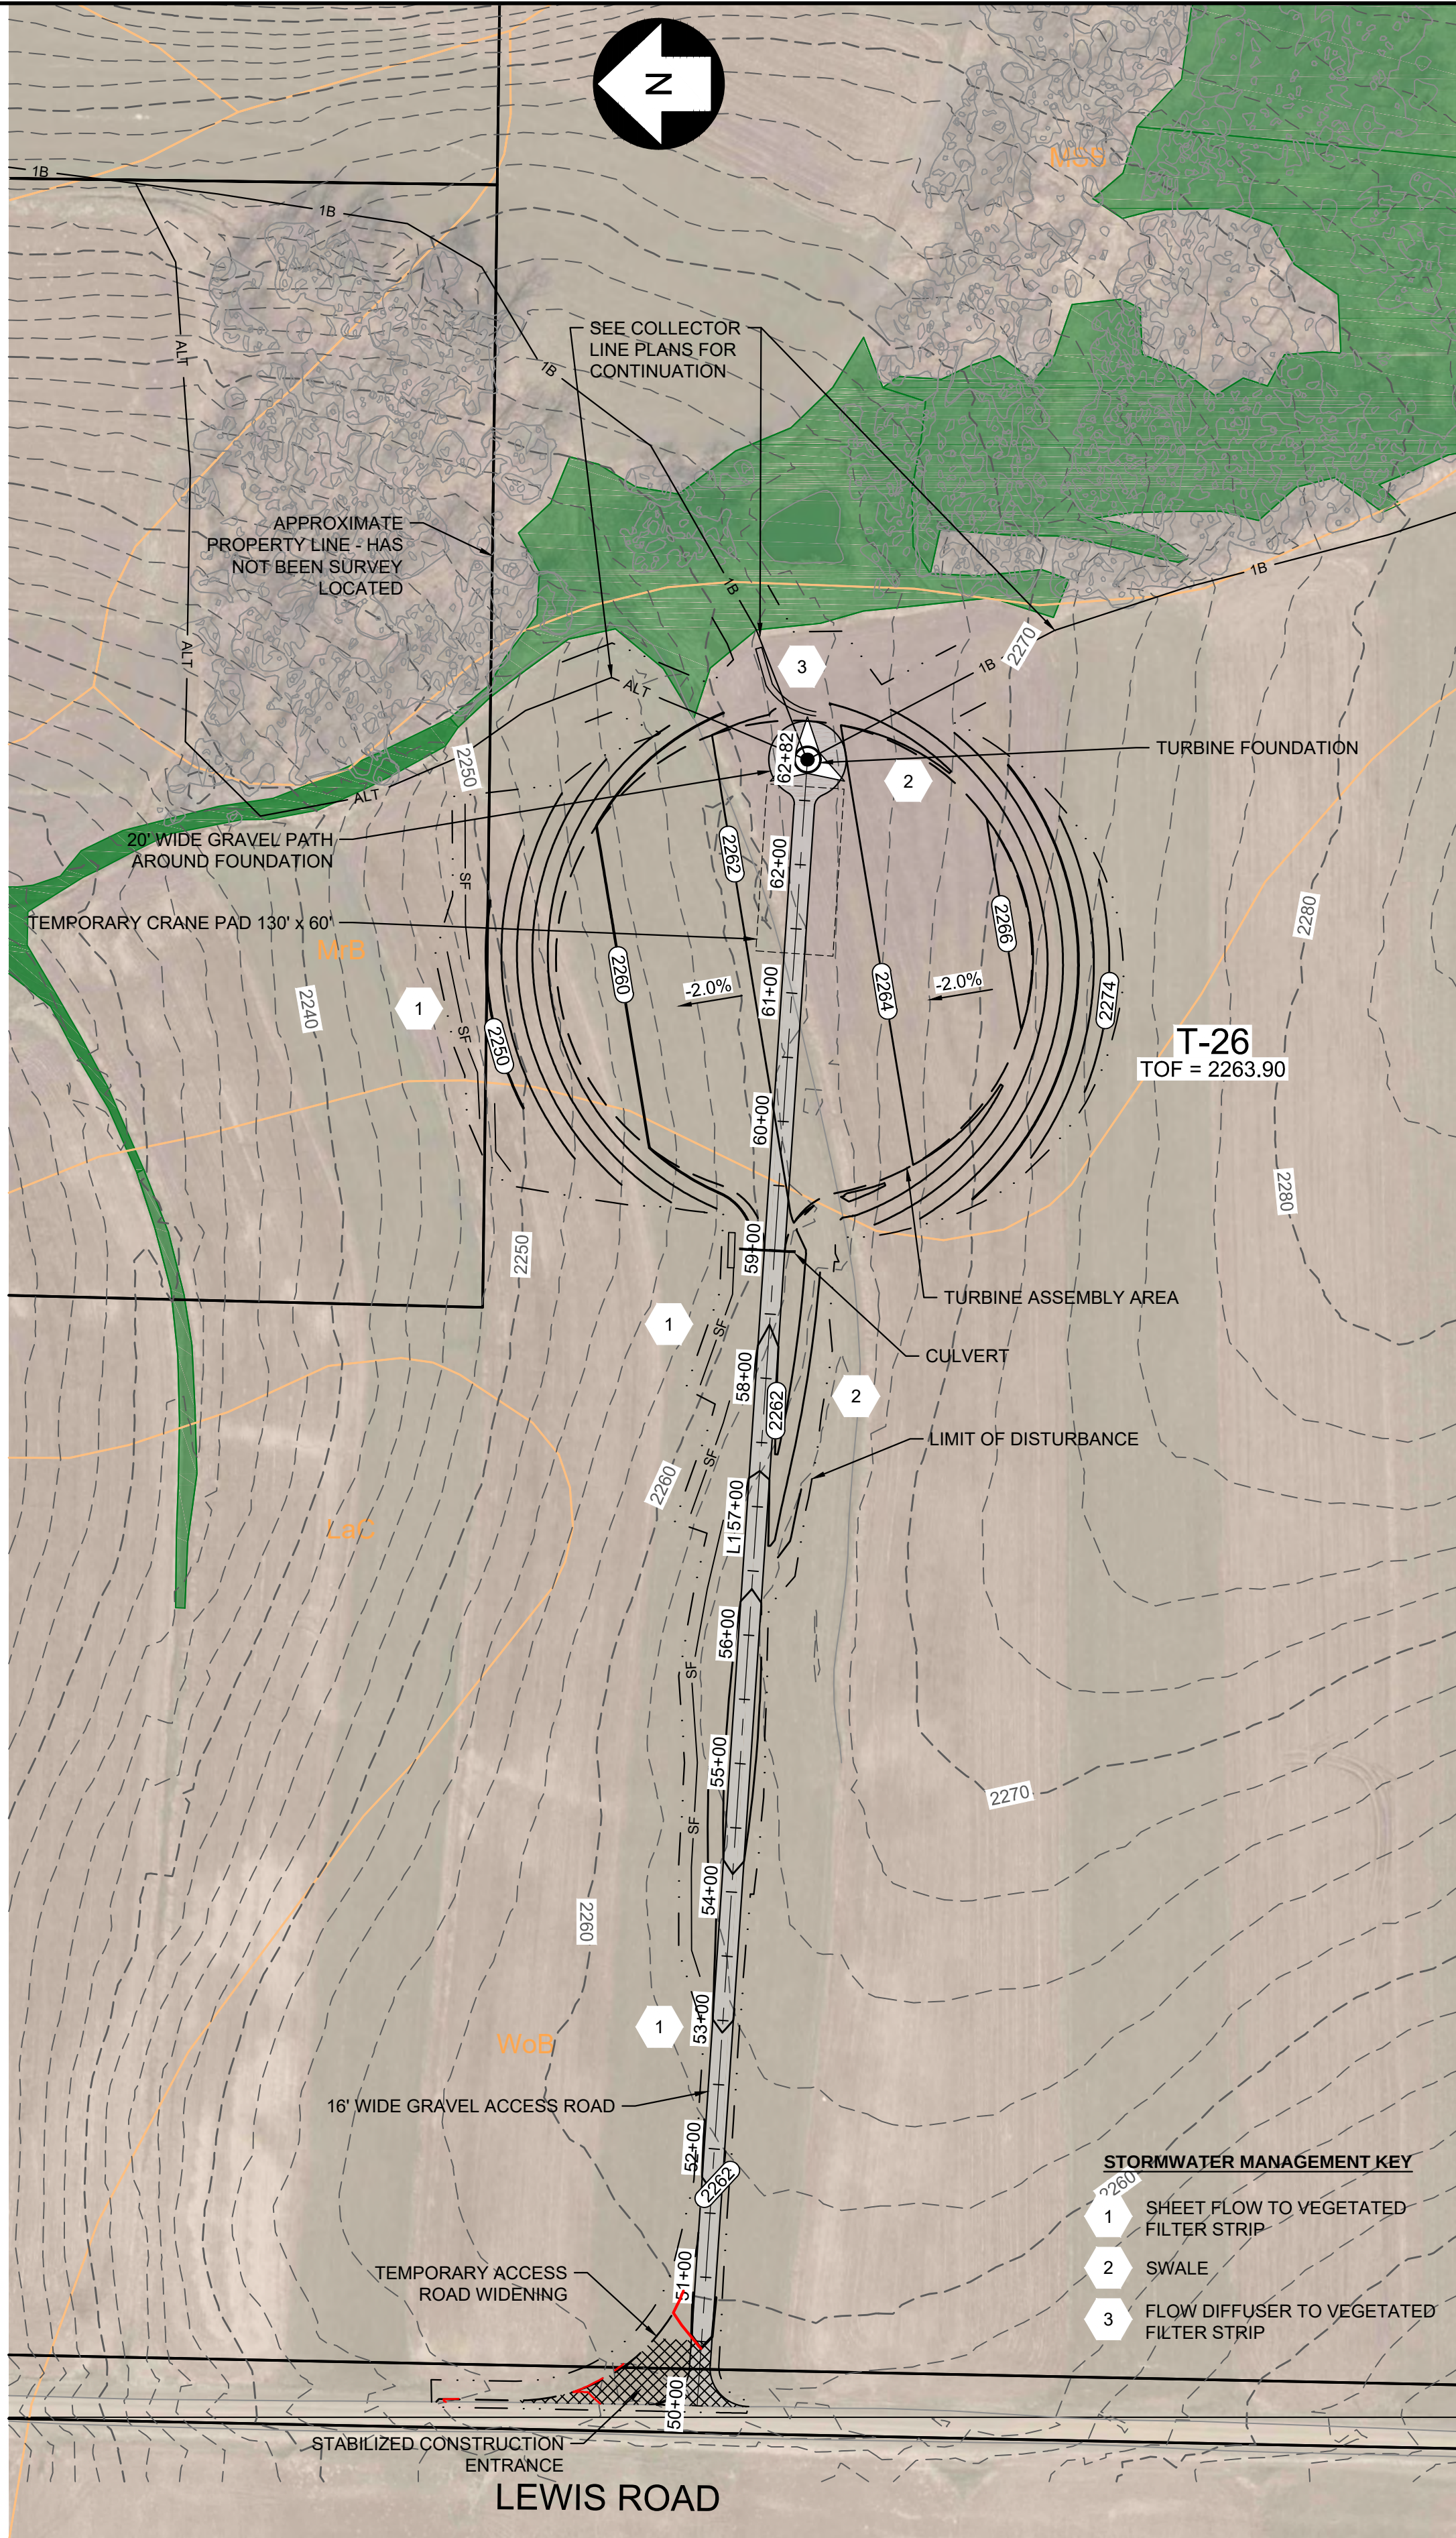

T-26 ACCESS ROAD PLAN

SCALE: H 1" = 100'
V 1" = 50'

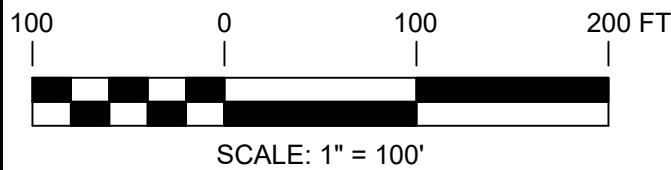

PRELIMINARY NOT FOR CONSTRUCTION

UNDER NEW YORK STATE EDUCATION LAW ARTICLE 145 (ENGINEERING), SECTION 7209 (2), IT IS A VIOLATION OF THE LAW FOR ANY PERSON, UNLESS ACTING UNDER THE DIRECTION OF A LICENSED PROFESSIONAL ENGINEER, TO ALTER THIS DOCUMENT.

		249 Western Avenue Augusta, ME 04330		PROJECT NO: 246409			PMM DESIGNED CMW DRAWN AMW CHECKED AJW APPROVED REVIEW 1 REVIEW 2		T-26 ACCESS ROAD PLAN AND PROFILE EIGHT POINT WIND ENERGY CENTER EIGHT POINT WIND, LLC GREENWOOD / WEST UNION NEW YORK		3/17 DATE AS NOTED SCALE  AR-26		REV. C
REV	DESCRIPTION			DATE	DES	CHK	APP						
C	ISSUED FOR CLIENT REVIEW			03/02/18	DED	PMM	AMW						
B	PRE-FINAL CLIENT REVIEW			08/04/17	DED	PMM	AMW						
A	ISSUED FOR CLIENT REVIEW			04/17	DED	PMM	AW						




SOILS LEGEND			
SYM	NAME	SLOPE	HSG
MSB	MORRIS EXTREMELY STONY SOILS	GENTLY SLOPING	D
OgB	OQUAGA CHANNERY SILT LOAM	3-12%	C
WoB	WELLSBORO CHANNERY SILT LOAM	2-8%	D



SCALE: H 1" = 100'
V 1" = 50'






SCALE: H 1" = 100'
V 1" = 50'

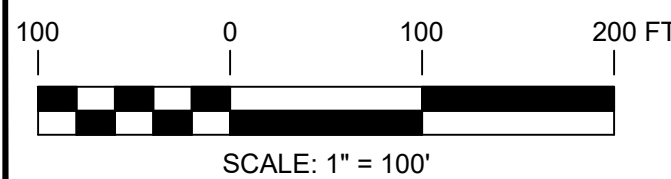

PRELIMINARY NOT FOR CONSTRUCTION

UNDER NEW YORK STATE EDUCATION LAW ARTICLE 145 (ENGINEERING), SECTION 7209 (2), IT IS A VIOLATION OF THE LAW FOR ANY PERSON, UNLESS ACTING UNDER THE DIRECTION OF A LICENSED PROFESSIONAL ENGINEER, TO ALTER THIS DOCUMENT.

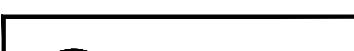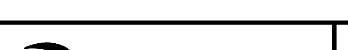 249 Western Avenue Augusta, ME 04330		PROJECT NO: 246409					PMM DESIGNED CMW DRAWN AMW CHECKED AJW APPROVED		T-27 ACCESS ROAD PLAN AND PROFILE EIGHT POINT WIND ENERGY CENTER EIGHT POINT WIND, LLC GREENWOOD / WEST UNION			NEW YORK	
							REVIEW 1 DATE REVIEW 2	3/17 DATE AS NOTED SCALE			AR-27	REV. C	
REV	DESCRIPTION	DATE	DES	CHK	APP								
C	ISSUED FOR CLIENT REVIEW	03/02/18	DED	PMM	AMW								
B	PRE-FINAL CLIENT REVIEW	08/04/17	DED	PMM	AMW								
A	ISSUED FOR CLIENT REVIEW	04/17	DED	PMM	AW								

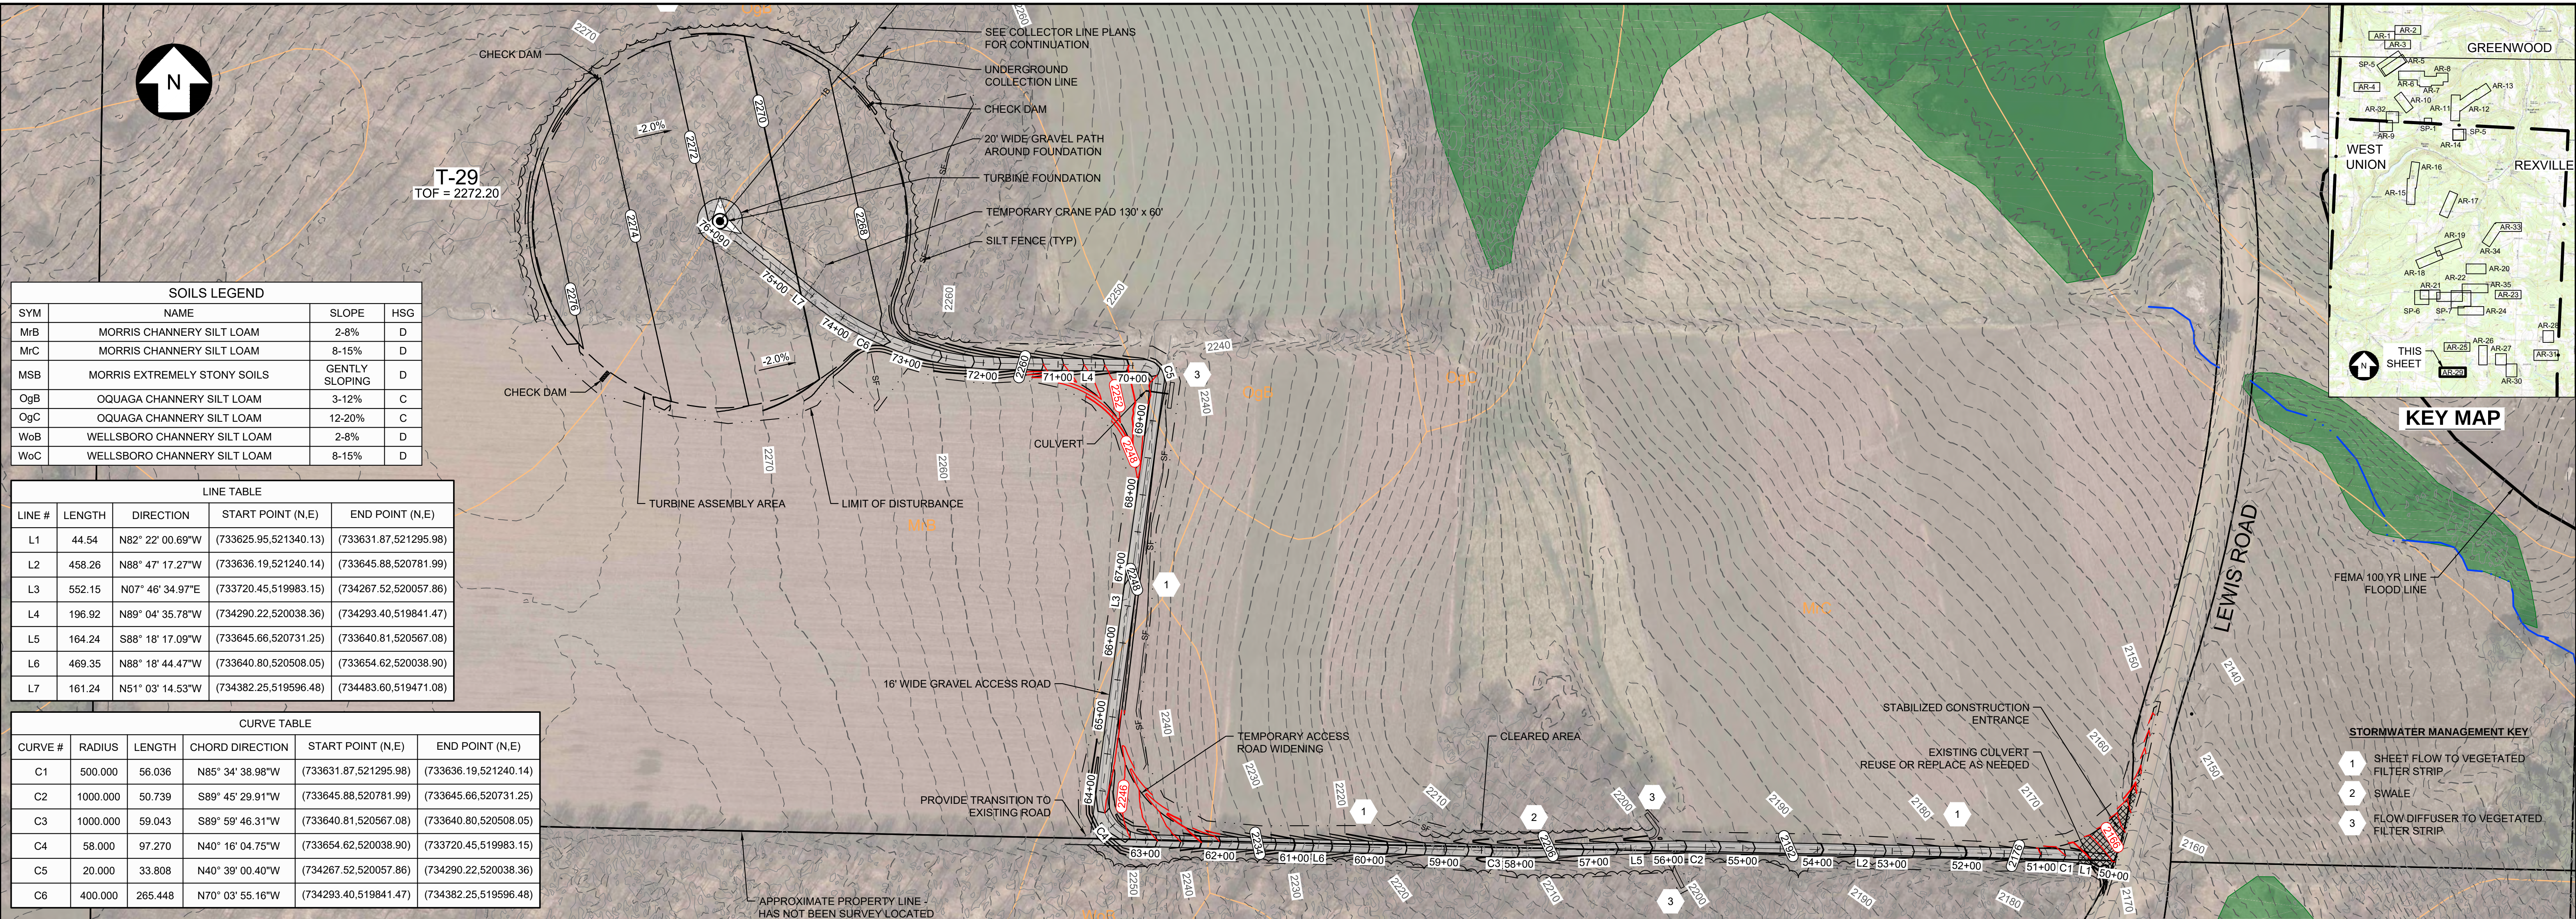


SOILS LEGEND			
SYM	NAME	SLOPE	HSG
MrB	MORRIS CHANNERY SILT LOAM	2-8%	D
MrC	MORRIS CHANNERY SILT LOAM	8-15%	D
MSB	MORRIS EXTREMELY STONY SOILS	GENTLY SLOPING	D
OgB	OQUAGA CHANNERY SILT LOAM	3-12%	C
OgC	OQUAGA CHANNERY SILT LOAM	12-20%	C
WoB	WELLSBORO CHANNERY SILT LOAM	2-8%	D
WoC	WELLSBORO CHANNERY SILT LOAM	8-15%	D

LINE TABLE				
LINE #	LENGTH	DIRECTION	START POINT (N.E)	END POINT (N.E)
L1	44.54	N82° 22' 00.69"W	(733625.95,521340.13)	(733631.87,521295.98)
L2	458.26	N88° 47' 17.27"W	(733636.19,521240.14)	(733645.88,520781.99)
L3	552.15	N07° 46' 34.97"E	(733720.45,519983.15)	(734267.52,520057.86)
L4	196.92	N89° 04' 35.78"W	(734290.22,520038.36)	(734293.40,519841.47)
L5	164.24	S88° 18' 17.09"W	(733645.66,520731.25)	(733640.81,520567.08)
L6	469.35	N88° 18' 44.47"W	(733640.80,520508.05)	(733654.62,520038.90)
L7	161.24	N51° 03' 14.53"W	(734382.25,519596.48)	(734483.60,519471.08)

CURVE TABLE					
CURVE #	RADIUS	LENGTH	CHORD DIRECTION	START POINT (N.E)	END POINT (N.E)
C1	500.000	56.036	N85° 34' 38.98"W	(733631.87,521295.98)	(733636.19,521240.14)
C2	1000.000	50.739	S89° 45' 29.91"W	(733645.88,520781.99)	(733645.66,520731.25)
C3	1000.000	59.043	S89° 59' 46.31"W	(733640.81,520567.08)	(733640.80,520508.05)
C4	58.000	97.270	N40° 16' 04.75"W	(733654.62,520038.90)	(733720.45,519983.15)
C5	20.000	33.808	N40° 39' 00.40"W	(734267.52,520057.86)	(734290.22,520038.36)
C6	400.000	265.448	N70° 03' 55.16"W	(734293.40,519841.47)	(734382.25,519596.48)


T-29 ACCESS ROAD PLAN

SCALE: 1" = 100'

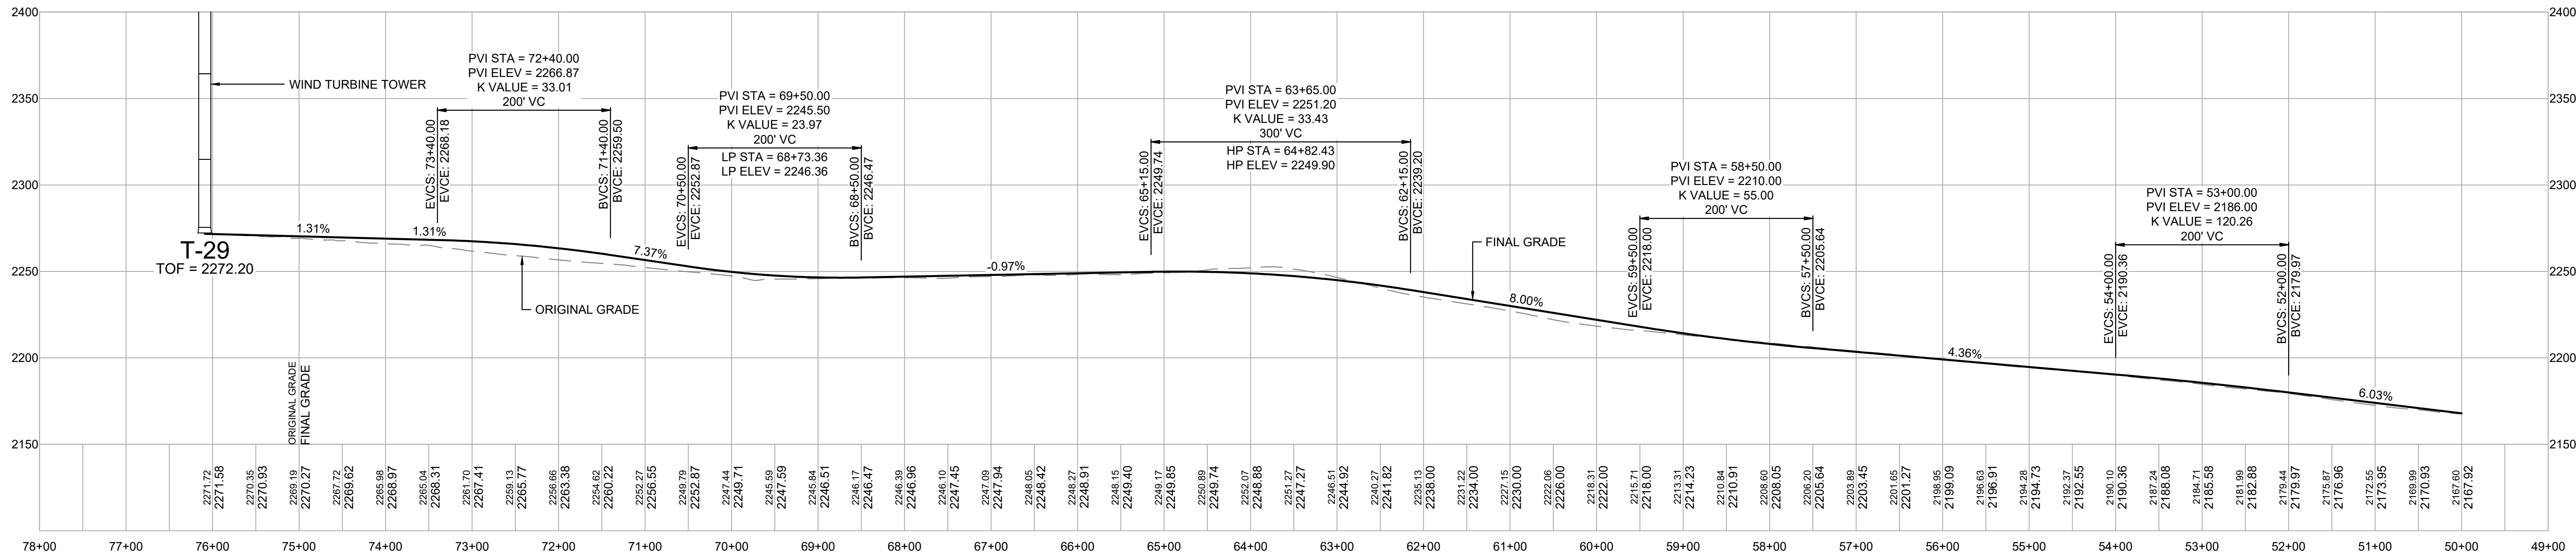


T-29 ACCESS ROAD PROFILE


SCALE: H 1" = 100'
V 1" = 50'

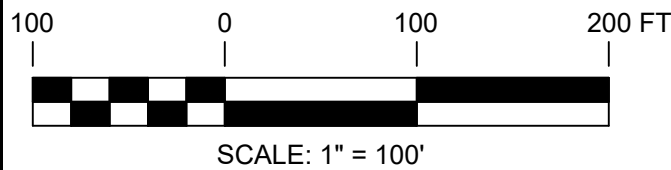

PRELIMINARY NOT FOR CONSTRUCTION

UNDER NEW YORK STATE EDUCATION LAW ARTICLE 145 (ENGINEERING), SECTION 7209 (2), IT IS A VIOLATION OF THE LAW FOR ANY PERSON, UNLESS ACTING UNDER THE DIRECTION OF A LICENSED PROFESSIONAL ENGINEER, TO ALTER THIS DOCUMENT.

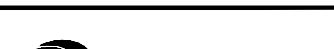		249 Western Avenue Augusta, ME 04330		PROJECT NO: 246409			PMM DESIGNED CMW DRAWN AMW CHECKED AJW APPROVED		T-29 ACCESS ROAD PLAN AND PROFILE EIGHT POINT WIND ENERGY CENTER EIGHT POINT WIND, LLC GREENWOOD / WEST UNIONNEW YORK			REV. C
REV	DESCRIPTION			DATE	DES	CHK	APP					
C	ISSUED FOR CLIENT REVIEW			03/02/18	DED	PMM	AMW					
B	PRE-FINAL CLIENT REVIEW			08/04/17	DED	PMM	AMW					
A	ISSUED FOR CLIENT REVIEW			04/17	DED	PMM	AW					
							REVIEW 1 DATE REVIEW 2 SCALE	3/17 DATE AS NOTED SCALE		AR-29		

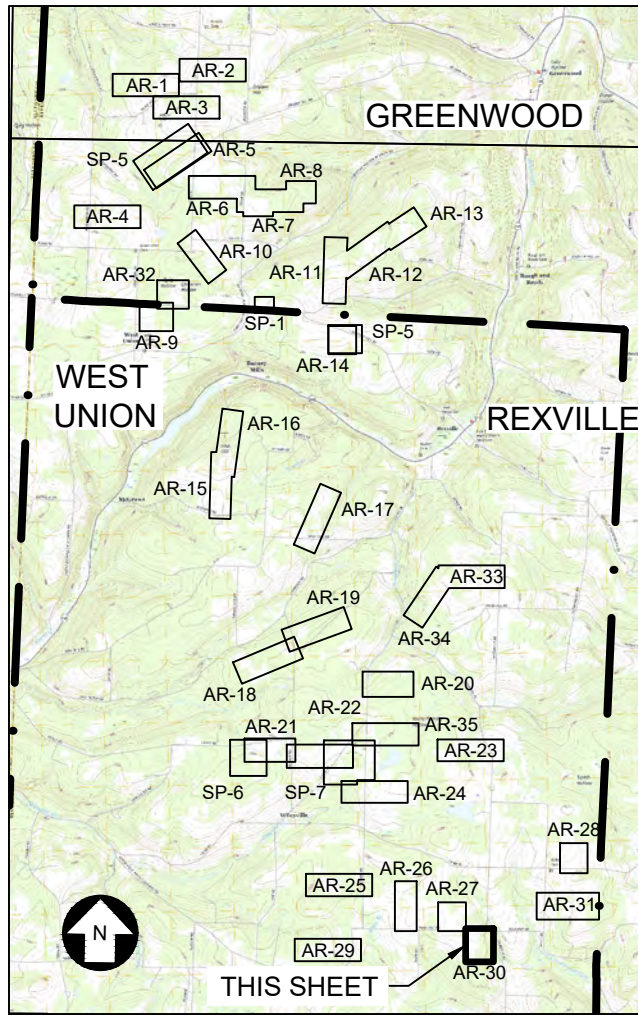


KEY MAP

LINE TABLE				
LINE #	LENGTH	DIRECTION	START POINT (N,E)	END POINT (N,E)
L1	203.81	S08° 06' 52.56"E	(735111.19,528134.40)	(734909.43,528163.16)
L2	140.90	S23° 00' 09.90"W	(734749.85,528142.31)	(734620.15,528087.25)
L3	174.84	S01° 20' 05.26"E	(734495.93,528063.48)	(734321.14,528067.55)
L4	149.53	S02° 35' 23.79"E	(734015.40,527976.16)	(733866.01,527982.92)


CURVE TABLE					
CURVE #	RADIUS	LENGTH	CHORD DIRECTION	START POINT (N,E)	END POINT (N,E)
C1	300.000	162.930	S07° 26' 38.67"W	(734909.43,528163.16)	(734749.85,528142.31)
C2	300.000	127.431	S10° 50' 02.32"W	(734620.15,528087.25)	(734495.93,528063.48)
C3	250.000	159.661	S16° 57' 39.63"W	(734321.14,528067.55)	(734171.00,528021.76)
C4	250.000	165.138	S16° 20' 00.36"W	(734171.00,528021.76)	(734015.40,527976.16)

SOILS LEGEND			
SYM	NAME	SLOPE	HSG
MrB	MORRIS CHANNERY SILT LOAM	2-8%	D
OgB	OQUAGA CHANNERY SILT LOAM	3-12%	C
OgC	OQUAGA CHANNERY SILT LOAM	12-20%	C
OgD	OQUAGA CHANNERY SILT LOAM	20-30%	C
WoB	WELLSBORO CHANNERY SILT LOAM	2-8%	D
WoC	WELLSBORO CHANNERY SILT LOAM	8-15%	D

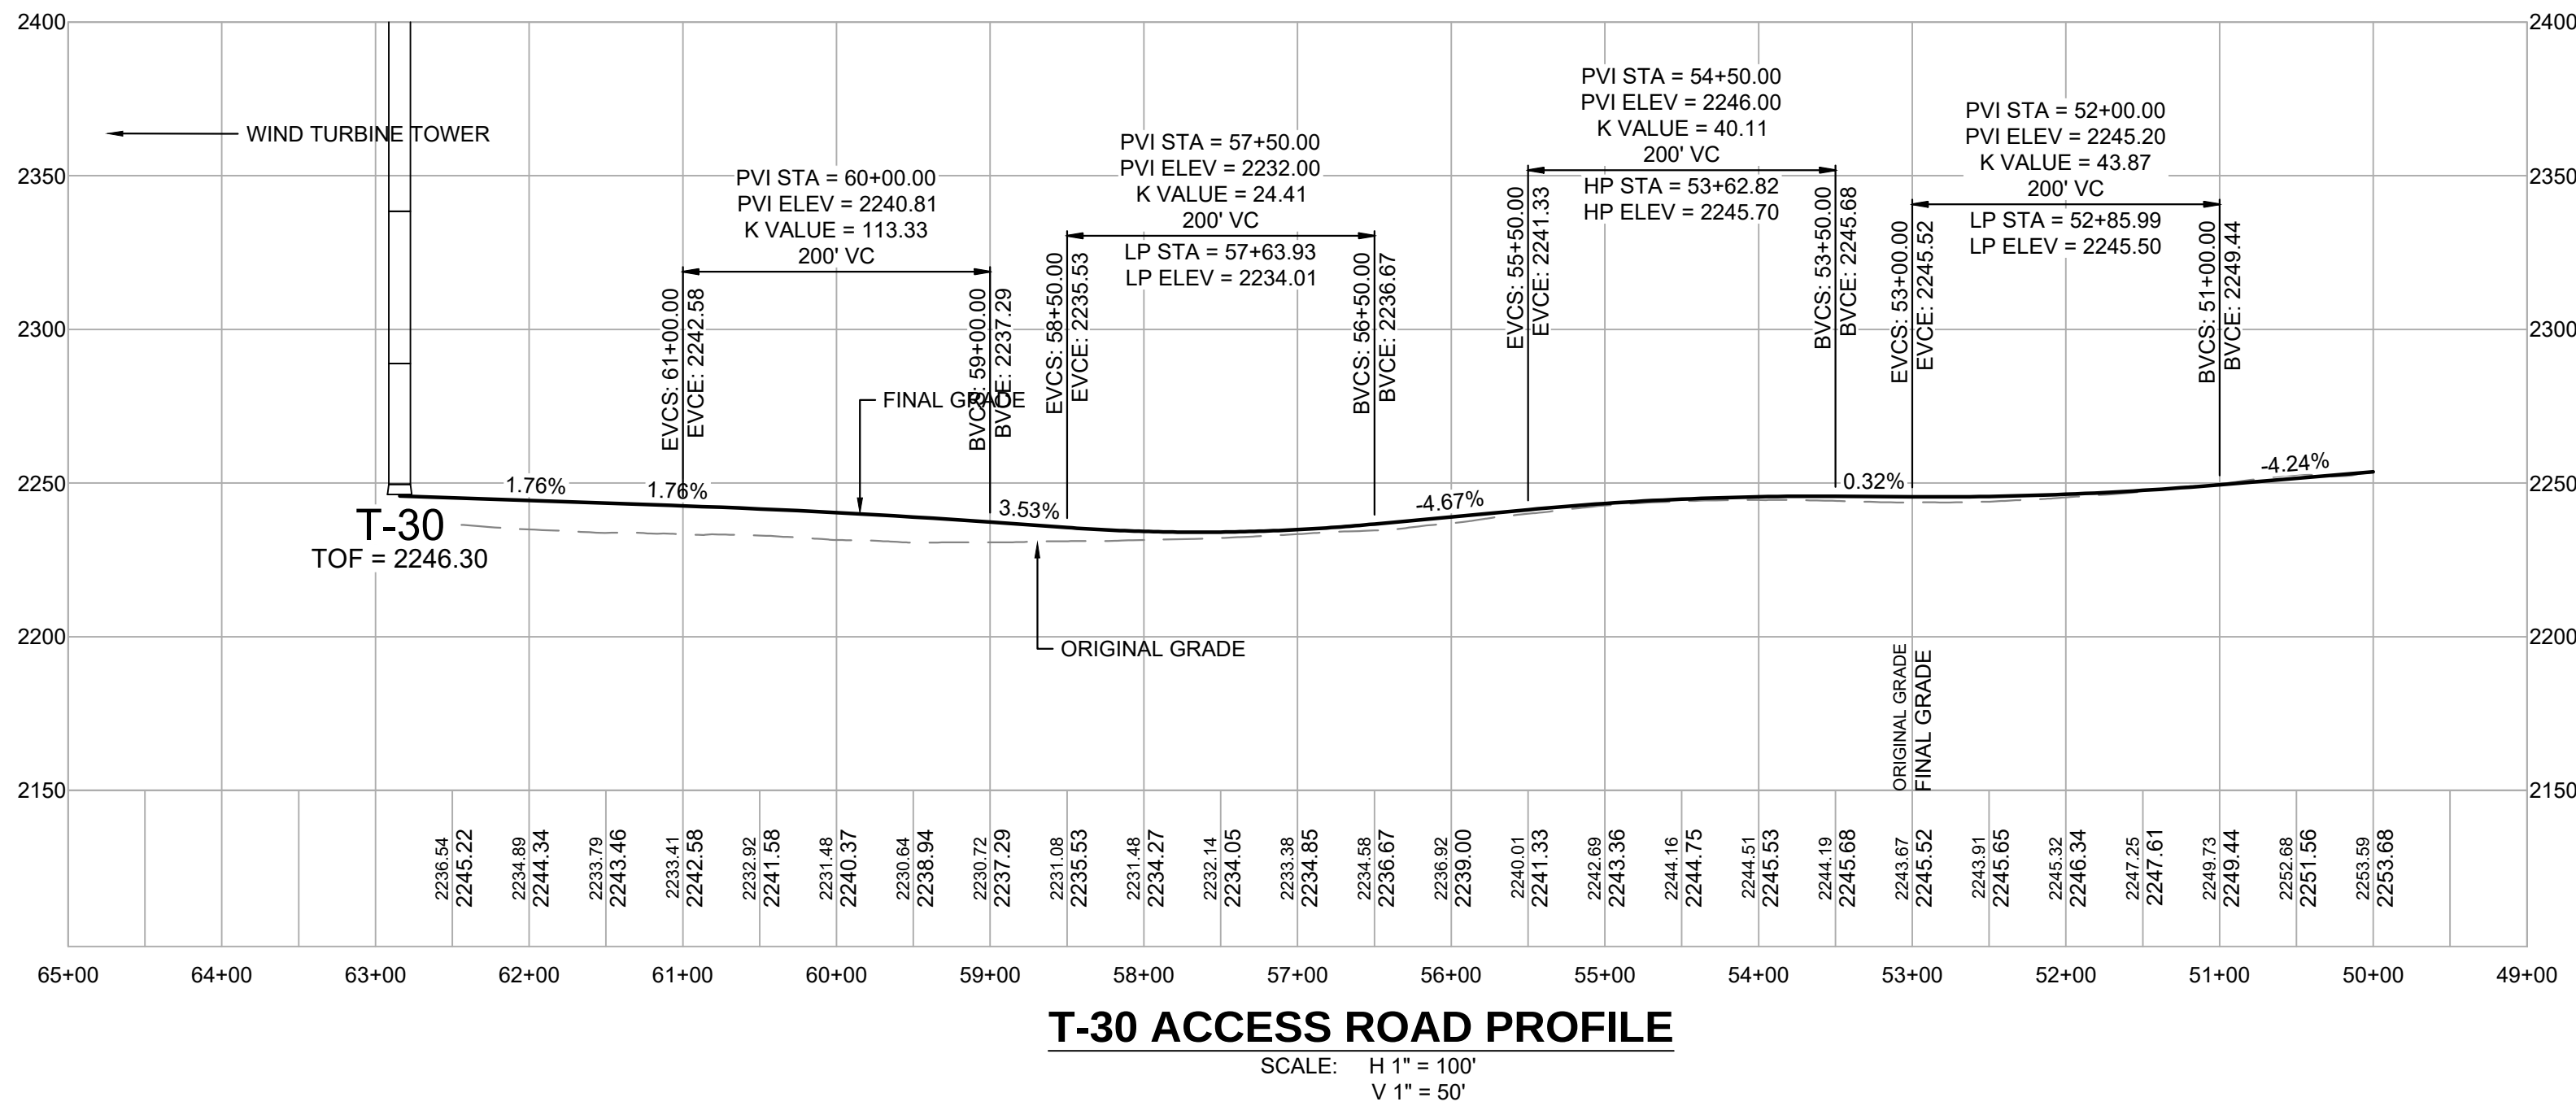

T-30 ACCESS ROAD PROFILE

SCALE: H 1" = 100'
V 1" = 50'

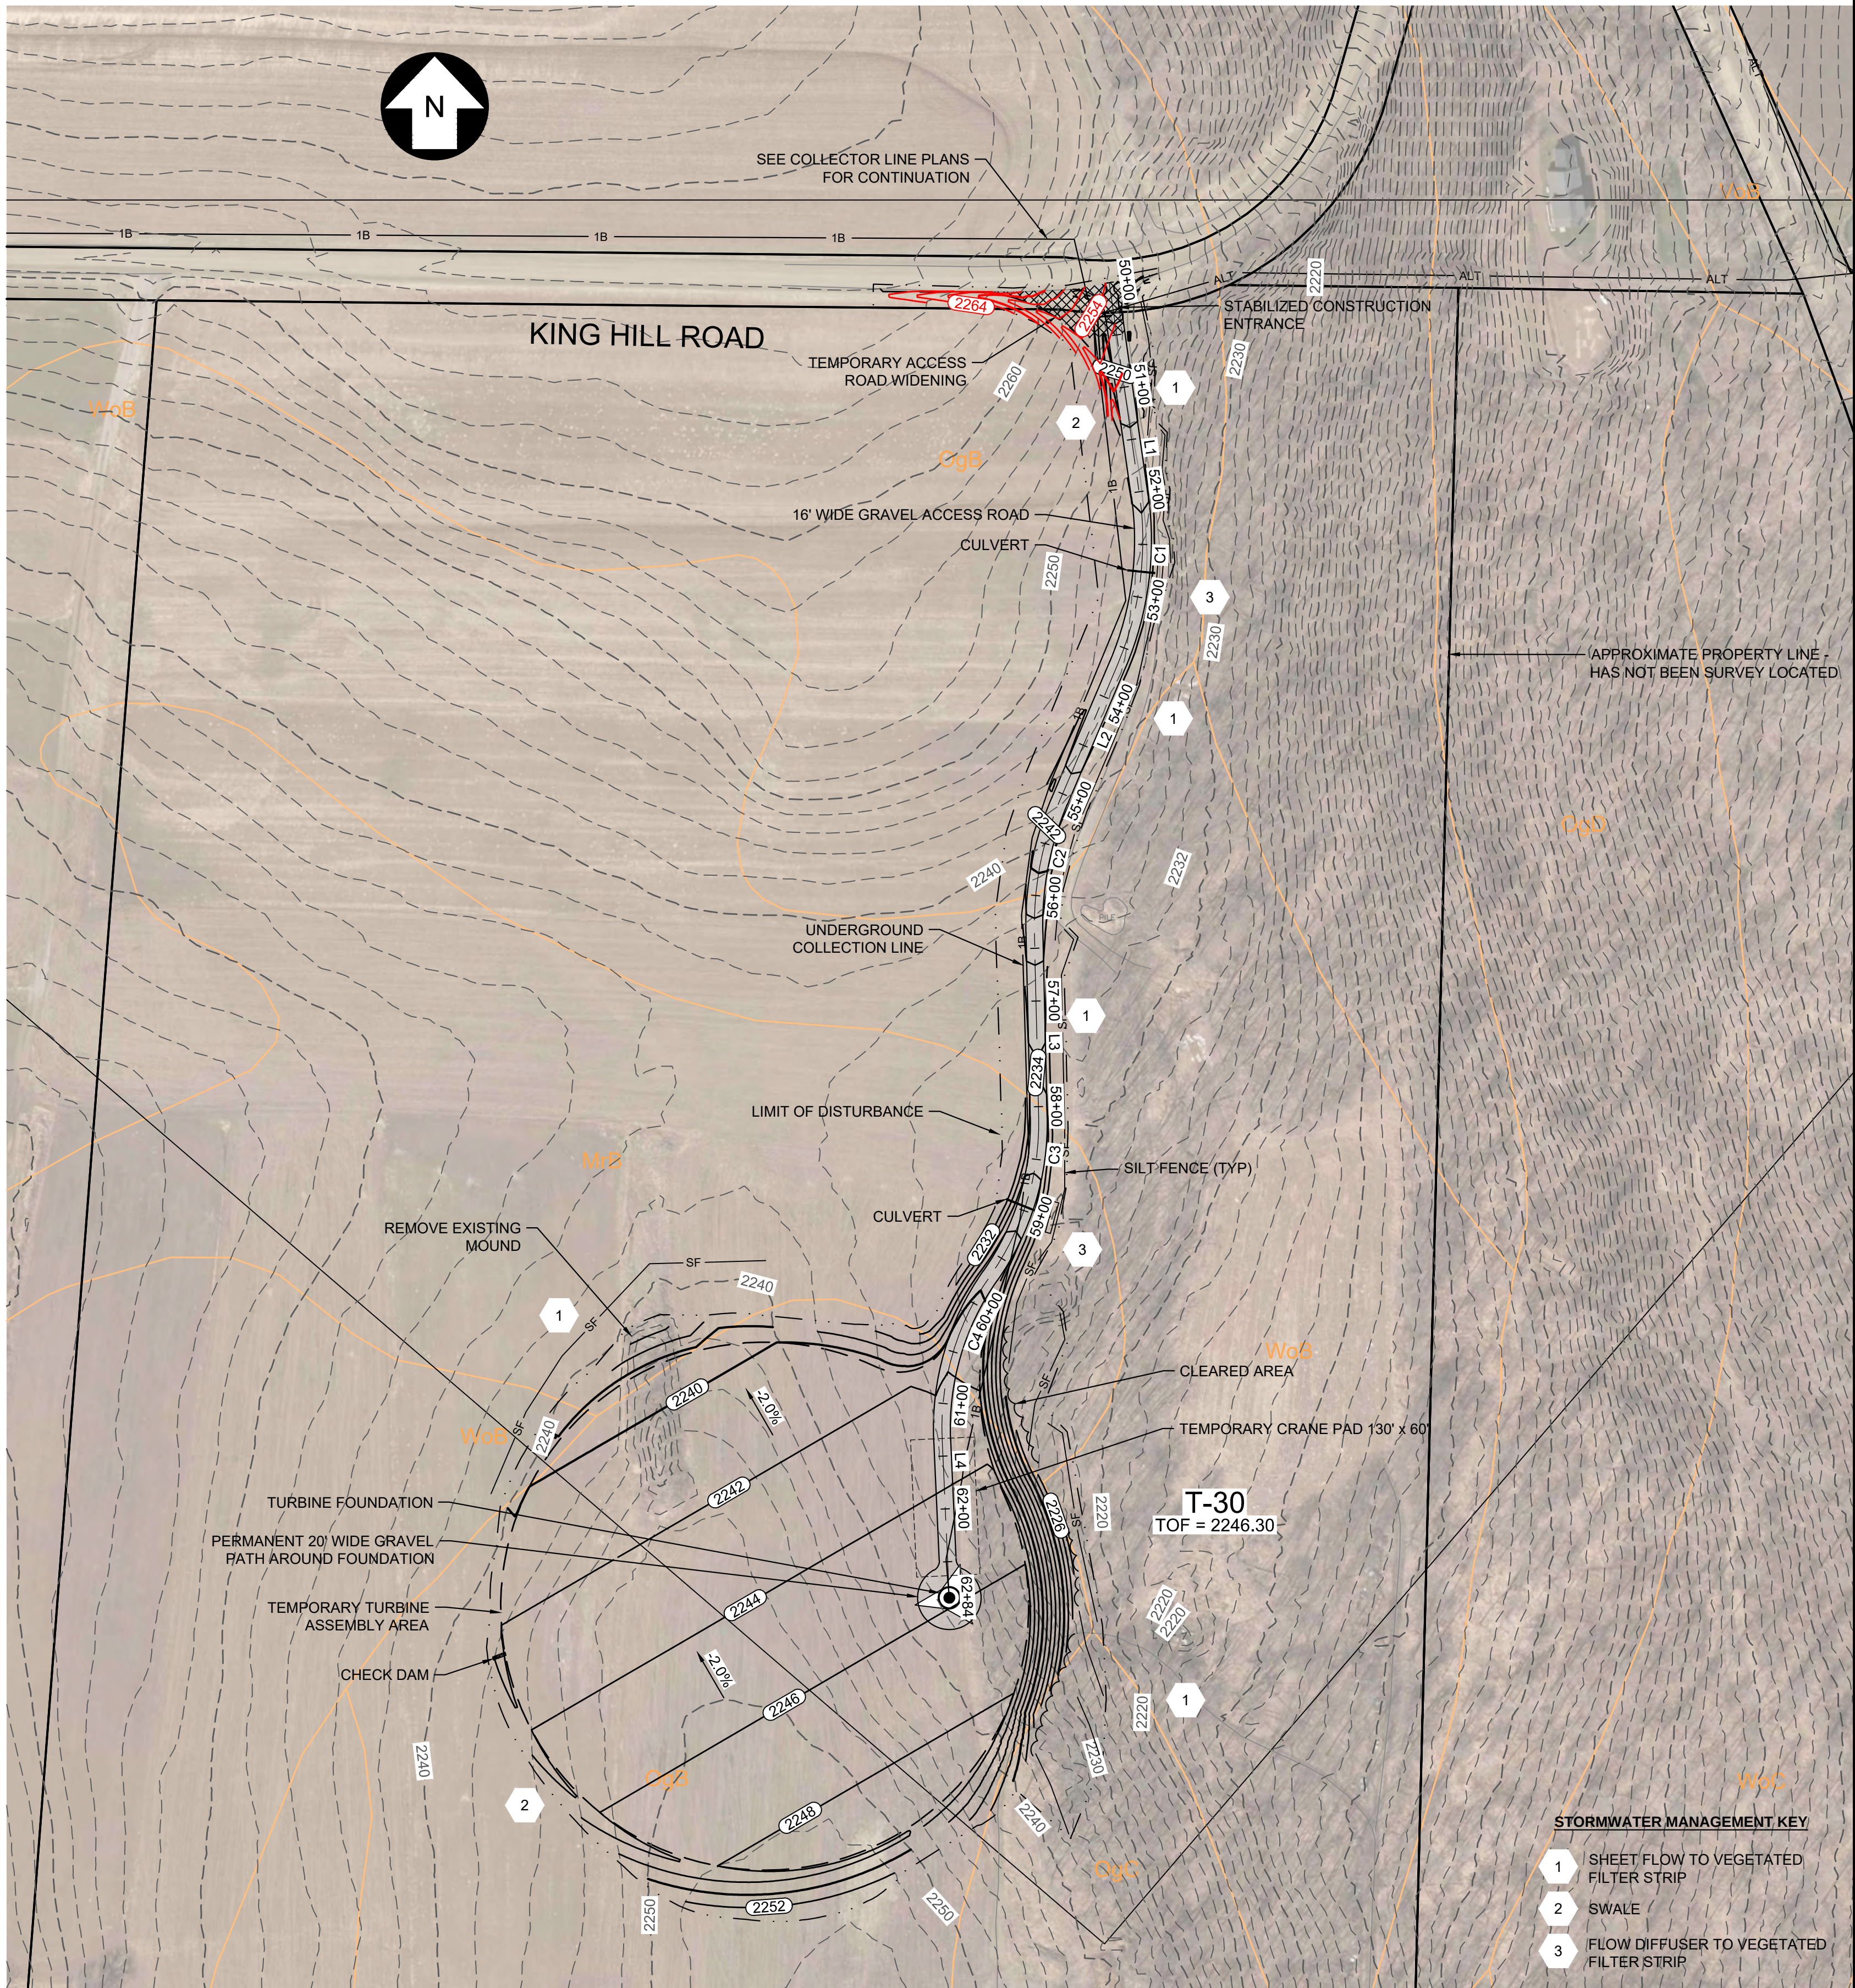

T-30 ACCESS ROAD PLAN


SCALE: H 1" = 100'
V 1" = 50'




SCALE: 1" = 100'

PRELIMINARY NOT FOR CONSTRUCTION

UNDER NEW YORK STATE EDUCATION LAW ARTICLE 145 (ENGINEERING), SECTION 7209 (2), IT IS A VIOLATION OF THE LAW FOR ANY PERSON, UNLESS ACTING UNDER THE DIRECTION OF A LICENSED PROFESSIONAL ENGINEER, TO ALTER THIS DOCUMENT.

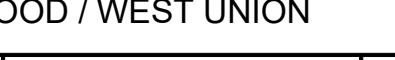 249 Western Avenue Augusta, ME 04330							PROJECT NO: 246409			PMM DESIGNED CMW DRAWN AMW CHECKED AJW APPROVED		T-30 ACCESS ROAD PLAN AND PROFILE EIGHT POINT WIND ENERGY CENTER EIGHT POINT WIND, LLC GREENWOOD / WEST UNION NEW YORK						
REV	DESCRIPTION					DATE	DES	CHK	APP							REV.		
																C		
C	ISSUED FOR CLIENT REVIEW					03/02/18	DED	PMM	AMW									
B	PRE-FINAL CLIENT REVIEW					08/04/17	DED	PMM	AMW									
A	ISSUED FOR CLIENT REVIEW					04/17	DED	PMM	AW									
										REVIEW 1		3/17 DATE				AR-30		
										REVIEW 2		AS NOTED SCALE						

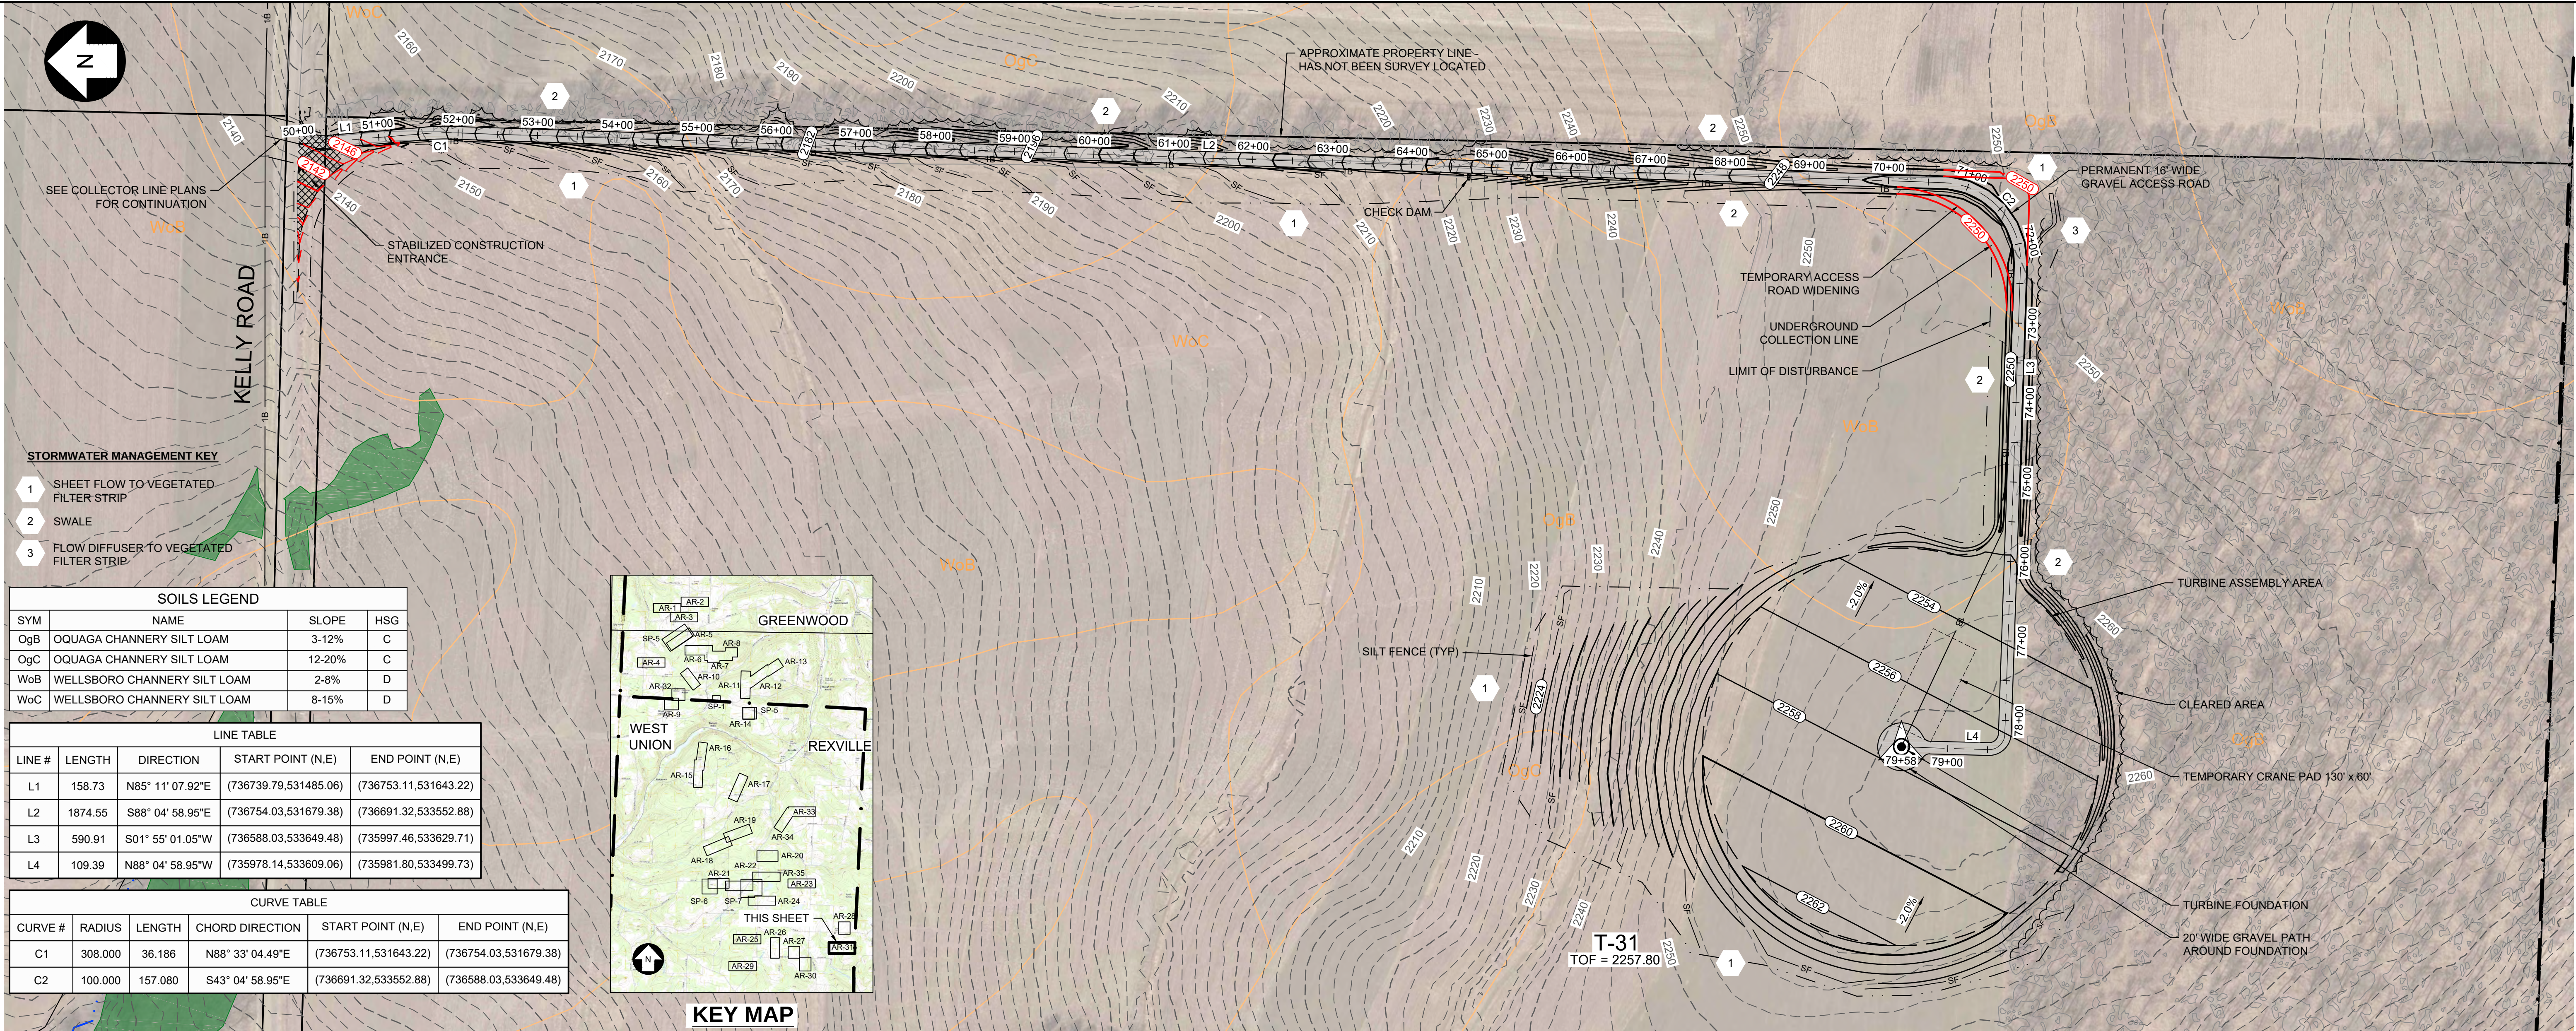


STORMWATER MANAGEMENT KEY			
1	SHEET FLOW TO VEGETATED FILTER STRIP		
2	SWALE		
3	FLOW DIFFUSER TO VEGETATED FILTER STRIP		

SOILS LEGEND			
SYM	NAME	SLOPE	HSG
OgB	OQUAGA CHANNERY SILT LOAM	3-12%	C
OgC	OQUAGA CHANNERY SILT LOAM	12-20%	C
WoB	WELLSBORO CHANNERY SILT LOAM	2-8%	D
WoC	WELLSBORO CHANNERY SILT LOAM	8-15%	D


LINE TABLE				
LINE #	LENGTH	DIRECTION	START POINT (N.E)	END POINT (N.E)
L1	158.73	N85° 11' 07.92"E	(736739.79,531485.06)	(736753.11,531643.22)
L2	1874.55	S88° 04' 58.95"E	(736754.03,531679.38)	(736691.32,533552.88)
L3	590.91	S01° 55' 01.05"W	(736588.03,533649.48)	(735997.46,533629.71)
L4	109.39	N88° 04' 58.95"W	(735978.14,533609.06)	(735981.80,533499.73)

CURVE TABLE				
CURVE #	RADIUS	LENGTH	CHORD DIRECTION	START POINT (N.E)
C1	308.000	36.186	N88° 33' 04.49"E	(736753.11,531643.22)
C2	100.000	157.080	S43° 04' 58.95"E	(736691.32,533552.88)

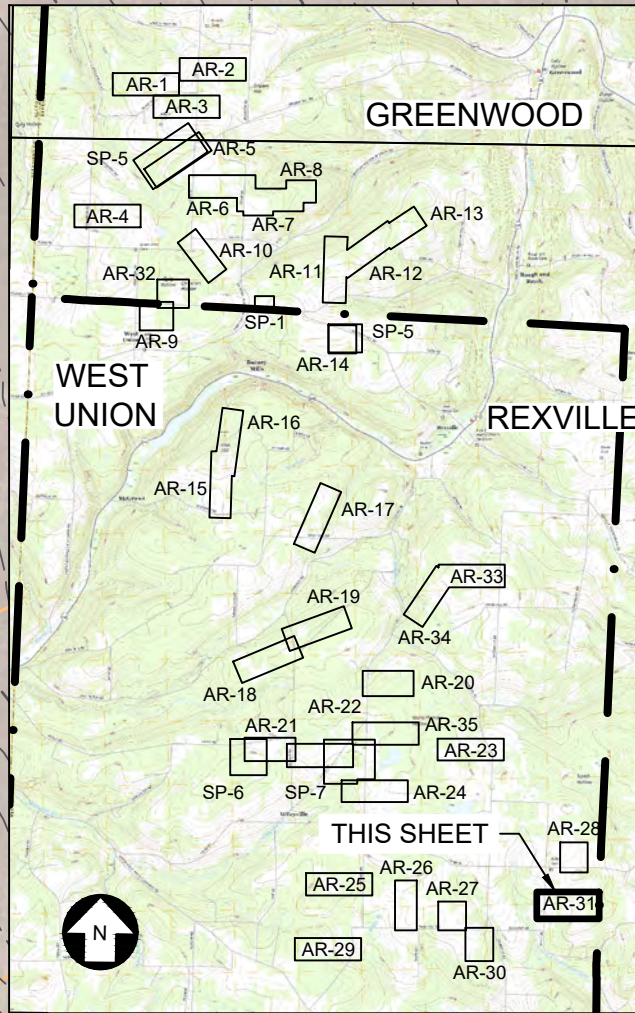

T31 ACCESS ROAD PLAN


SCALE: 1" = 100'

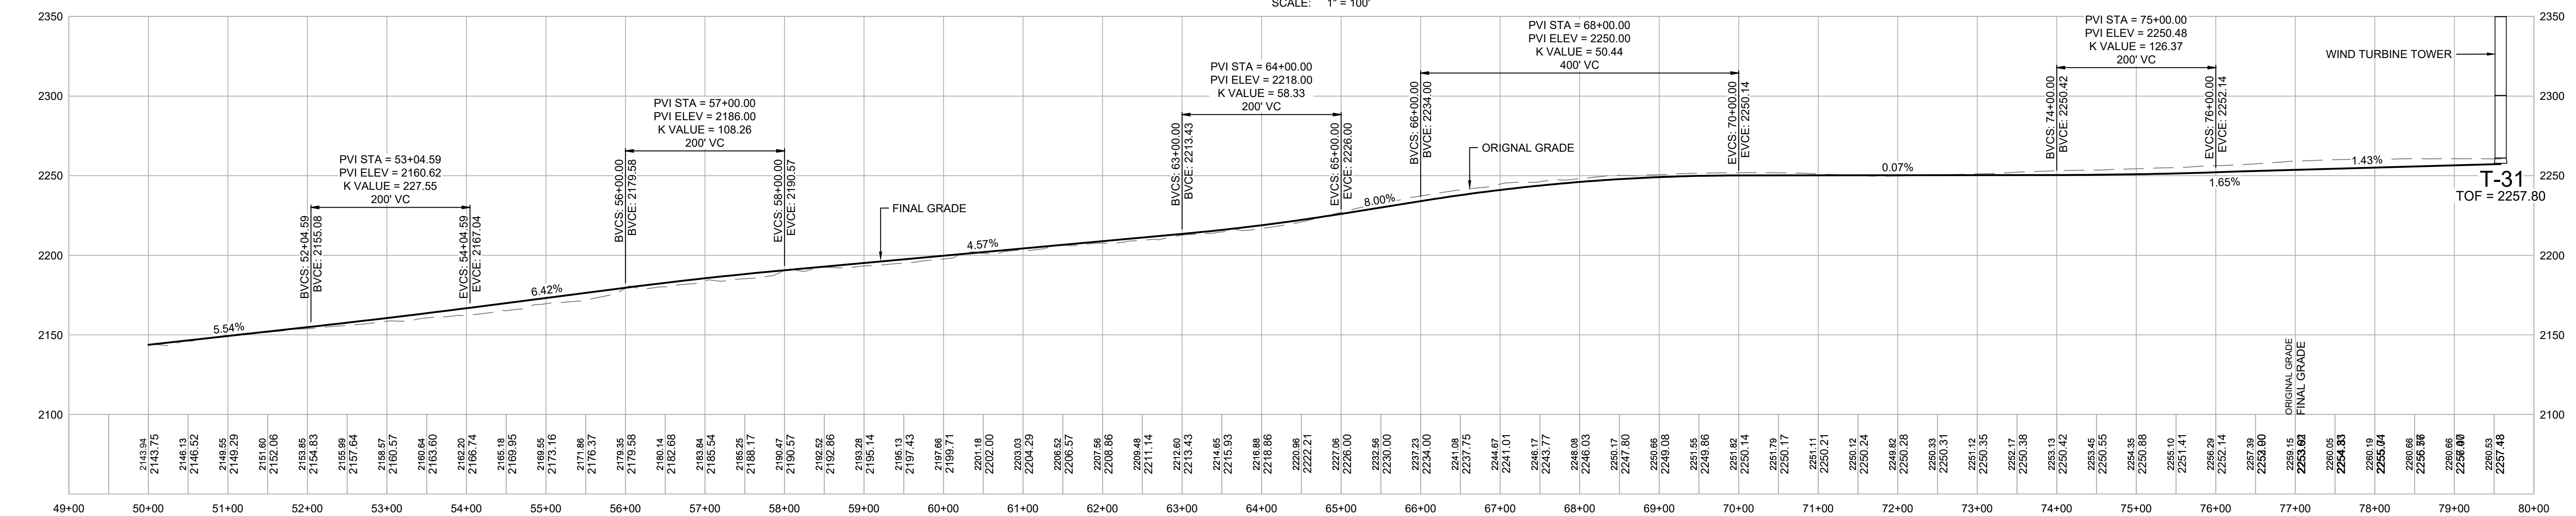

T31 ACCESS ROAD PROFILE

SCALE: H 1" = 100'
V 1" = 50'

246409-BASE-T32.dwg 2018.03.02

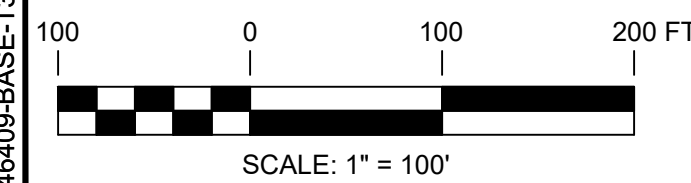

PRELIMINARY NOT FOR CONSTRUCTION

UNDER NEW YORK STATE EDUCATION LAW ARTICLE 145 (ENGINEERING), SECTION 7209 (2), IT IS A VIOLATION OF THE LAW FOR ANY PERSON, UNLESS ACTING UNDER THE DIRECTION OF A LICENSED PROFESSIONAL ENGINEER, TO ALTER THIS DOCUMENT.

249 Western Avenue
Augusta, ME 04330

PROJECT NO: 246409

REV	DESCRIPTION	DATE	DES	CHK	APP
C	ISSUED FOR CLIENT REVIEW	03/02/18	DED	PMM	AMW
B	PRE-FINAL CLIENT REVIEW	08/04/17	DED	PMM	AMW
A	ISSUED FOR CLIENT REVIEW	04/17	DED	PMM	AW

PMM
DESIGNED

CMW
DRAWN

AMW
CHECKED

AJW
APPROVED

REVIEW 1


REVIEW 2

3/17
DATE
AS NOTED
SCALE

AR-31

T-31 ACCESS ROAD
PLAN AND PROFILE
EIGHT POINT WIND ENERGY CENTER
EIGHT POINT WIND, LLC
GREENWOOD / WEST UNION
NEW YORK

REV:
C

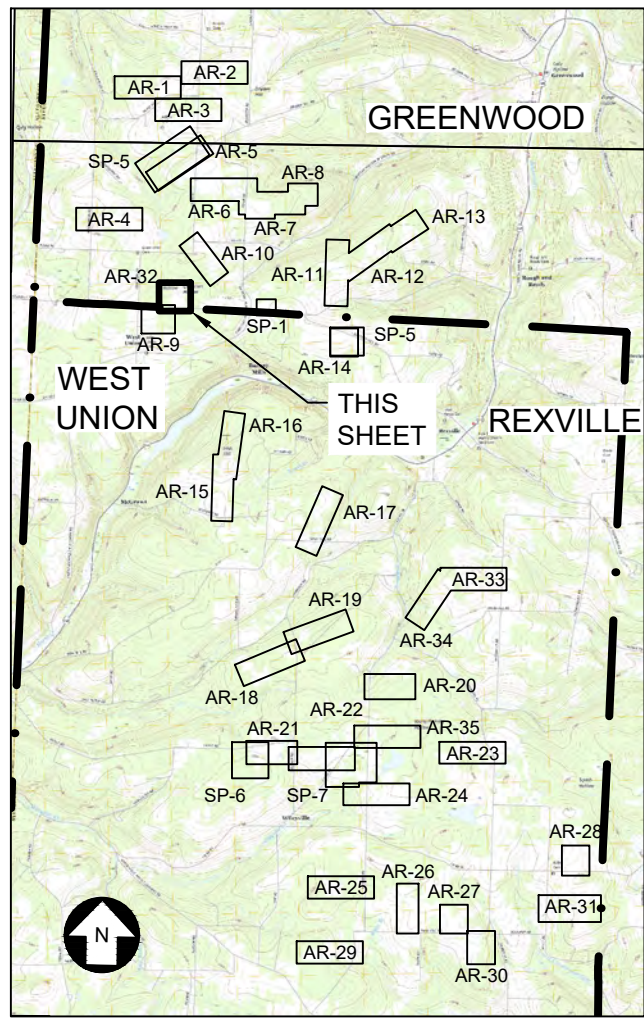

KEY MAP


LINE TABLE					
LINE #	LENGTH	DIRECTION	START POINT (N,E)	END POINT (N,E)	
L1	456.47	N02° 02' 51.90"E	(767692.27,511909.24)	(768148.45,511925.55)	
L2	293.47	N10° 49' 00.35"E	(768300.38,511942.68)	(768588.64,511997.75)	
L3	255.17	S86° 06' 10.51"E	(768604.84,512018.76)	(768587.50,512273.34)	

CURVE TABLE					
CURVE #	RADIUS	LENGTH	CHORD DIRECTION	START POINT (N,E)	END POINT (N,E)
C1	1000.000	153.048	N06° 25' 56.13"E	(768148.45,511925.55)	(768300.38,511942.68)
C3	20.000	29.001	N52° 21' 24.92"E	(768588.64,511997.75)	(768604.84,512018.76)

SOILS LEGEND				
SYM	NAME		SLOPE	HSG
CK	CHIPPEWA CHANNERY SILT LOAM			D
MrB	MORRIS CHANNERY SILT LOAM		2-8%	D
WoB	WELLSBORO CHANNERY SILT LOAM		2-8%	D

STORMWATER MANAGEMENT KEY

- 1 SHEET FLOW TO VEGETATED FILTER STRIP
- 2 SWALE
- 3 FLOW DIFFUSER TO VEGETATED FILTER STRIP

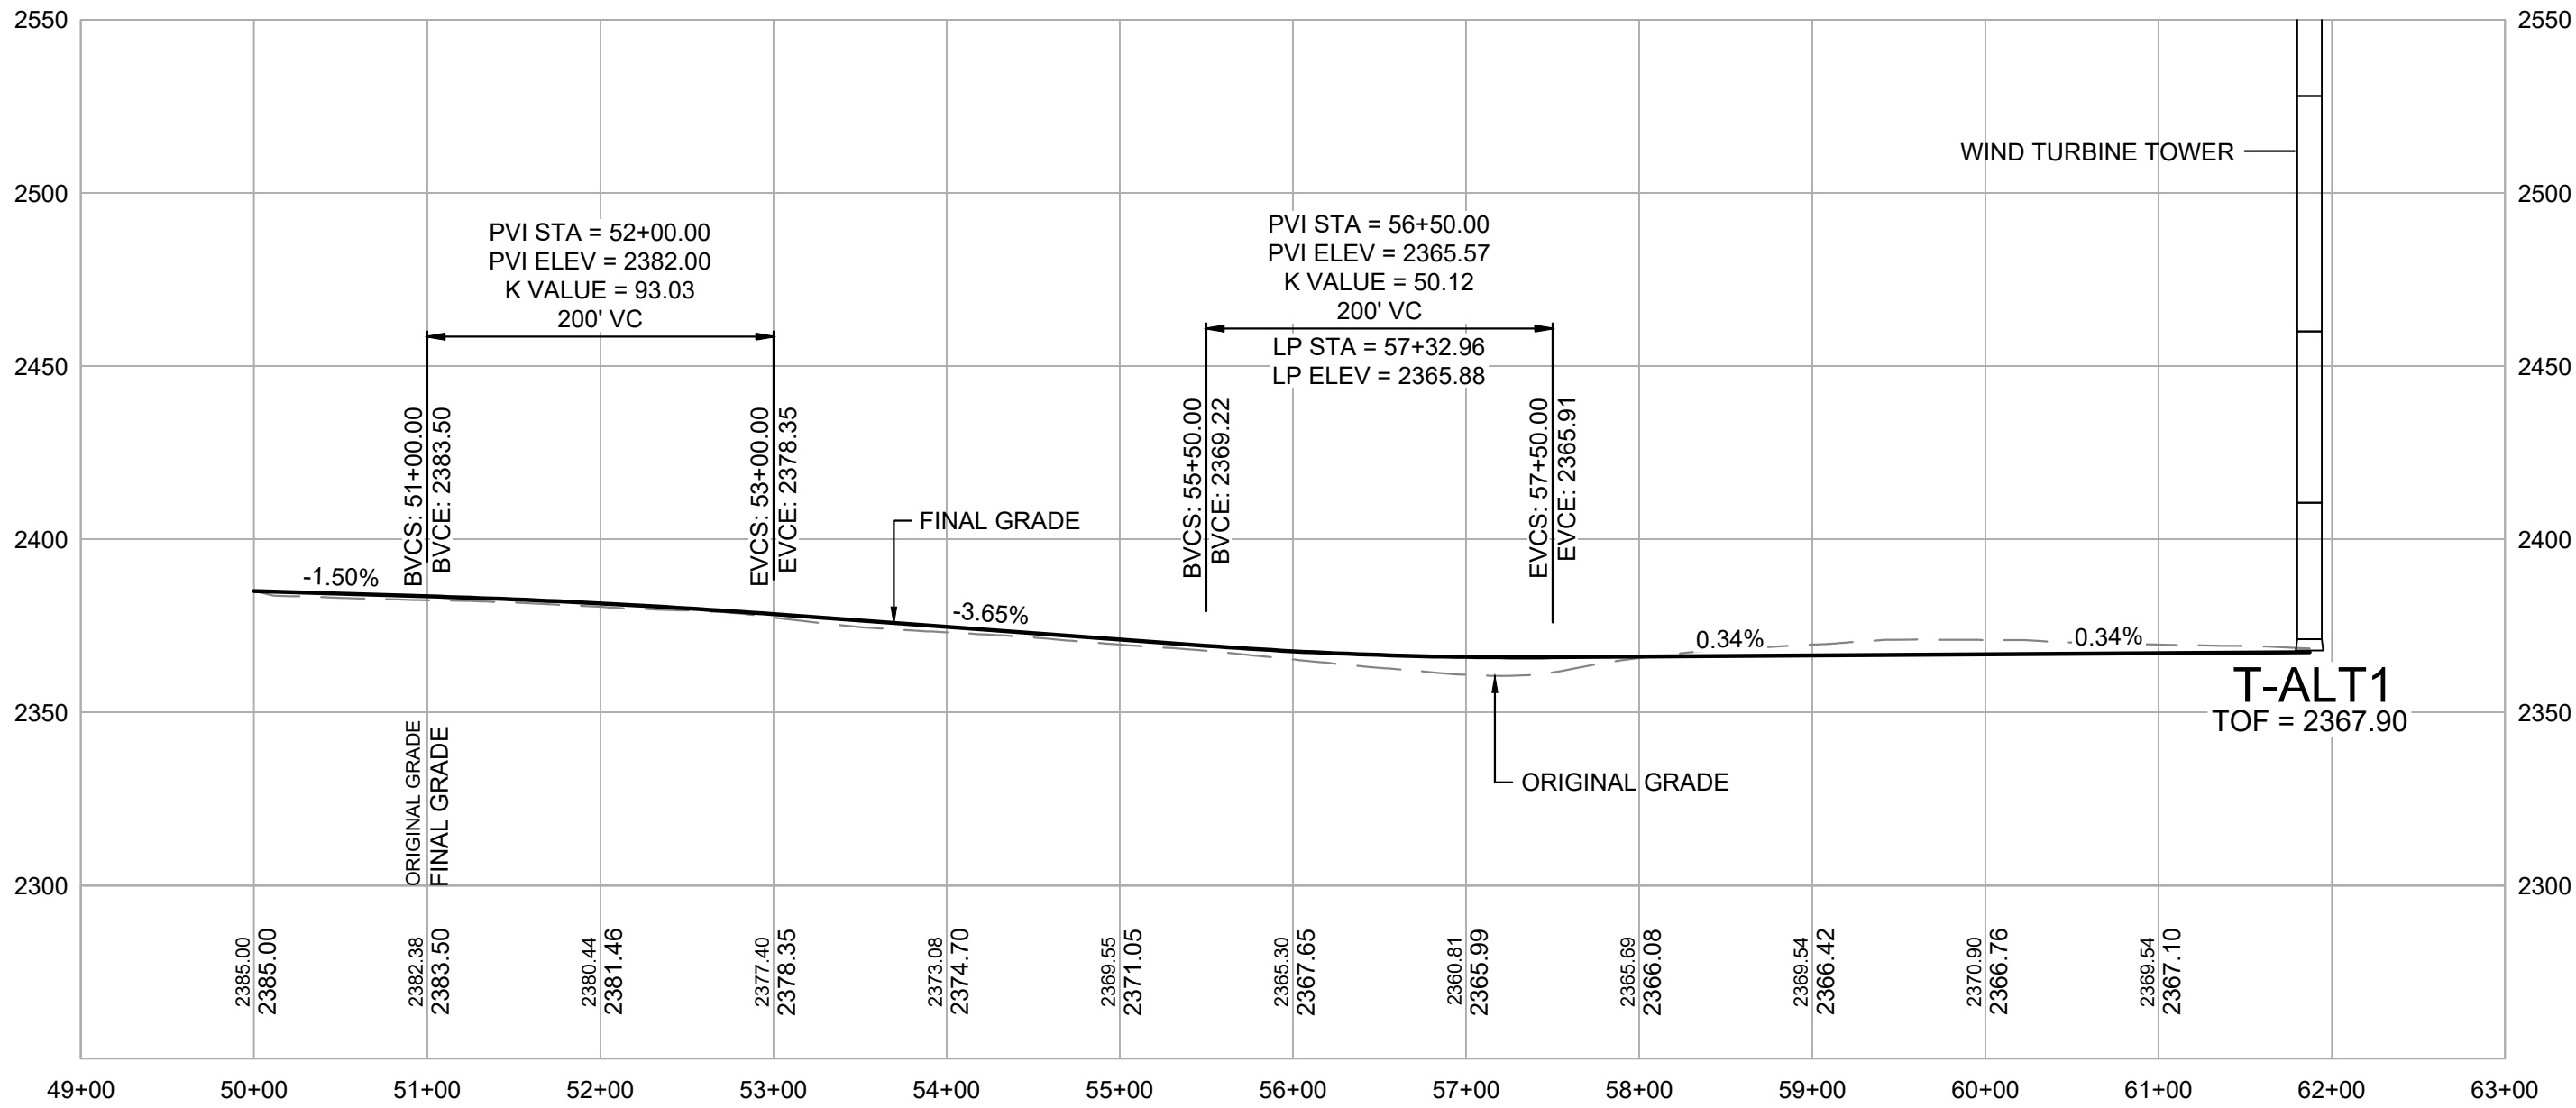


T-ALT1 ACCESS ROAD PROFILE

SCALE: H 1" = 100'
V 1" = 50'



T-ALT1 ACCESS ROAD PLAN


SCALE: 1" = 100'

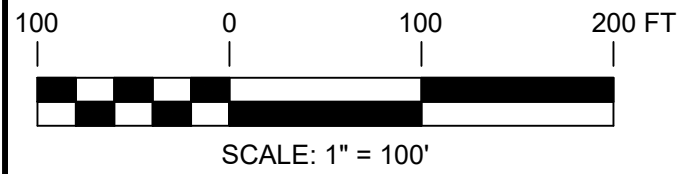

PRELIMINARY NOT FOR CONSTRUCTION

UNDER NEW YORK STATE EDUCATION LAW ARTICLE 145 (ENGINEERING), SECTION 7209 (2), IT IS A VIOLATION OF THE LAW FOR ANY PERSON, UNLESS ACTING UNDER THE DIRECTION OF A LICENSED PROFESSIONAL ENGINEER, TO ALTER THIS DOCUMENT.


 249 Western Avenue Augusta, ME 04330		PROJECT NO: 246409									PMM DESIGNED DED DRAWN AMW CHECKED AJW APPROVED REVIEW 1 DATE REVIEW 2 SCALE		T-ALT1 ACCESS ROAD PLAN AND PROFILE EIGHT POINT WIND ENERGY CENTER EIGHT POINT WIND, LLC GREENWOOD / WEST UNION			NEW YORK		REV. C
REV	DESCRIPTION					DATE	DES	CHK	APP									
C	ISSUED FOR CLIENT REVIEW					03/02/18	DED	PMM	AMW									
B	PRE-FINAL CLIENT REVIEW					08/04/17	DED	PMM	AMW									
A	ISSUED FOR CLIENT REVIEW					04/17	DED	PMM	AW									


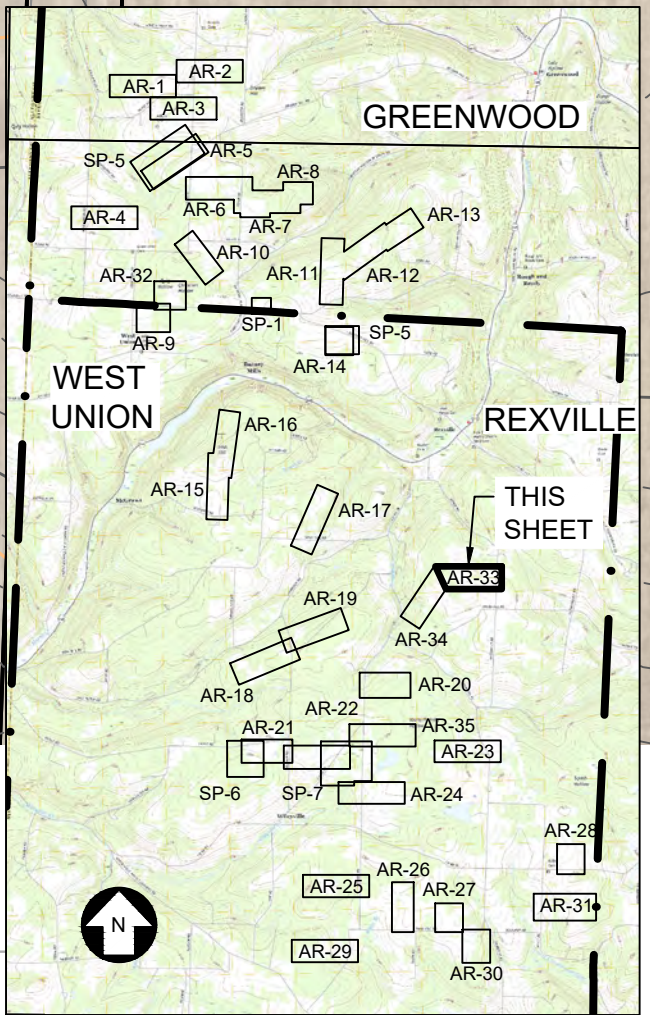


T-ALT2 T-ALT3 ACCESS ROAD PLAN




T-ALT2 T-ALT3 ACCESS ROAD PROFILE

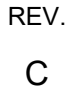

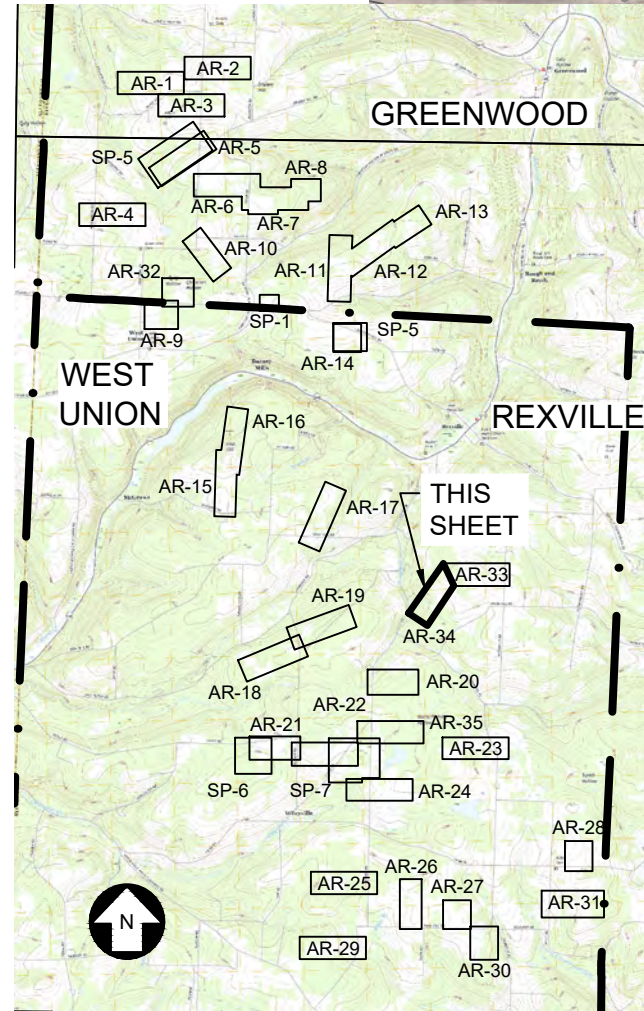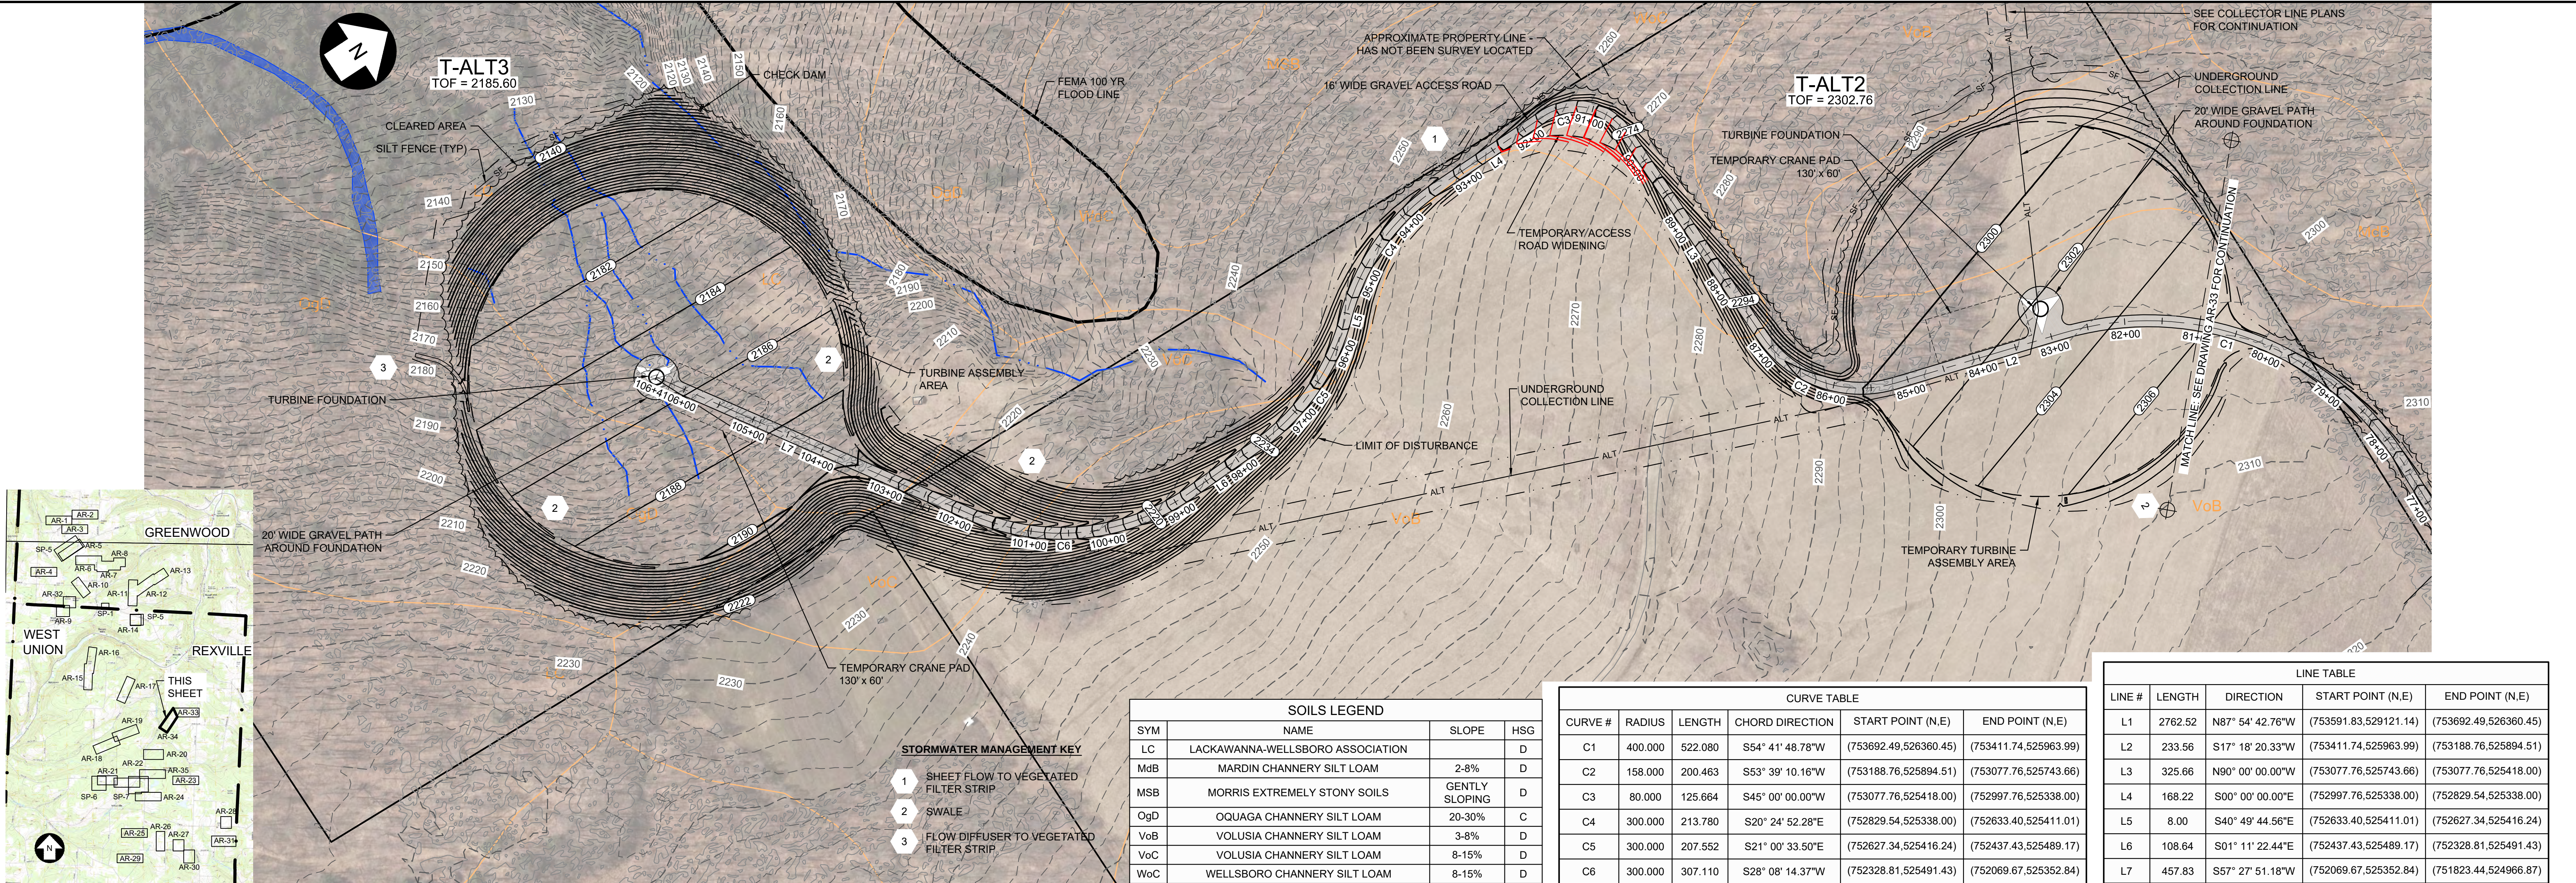


KEY MAP

T-ALT2 T-ALT3 ACCESS ROAD PLAN

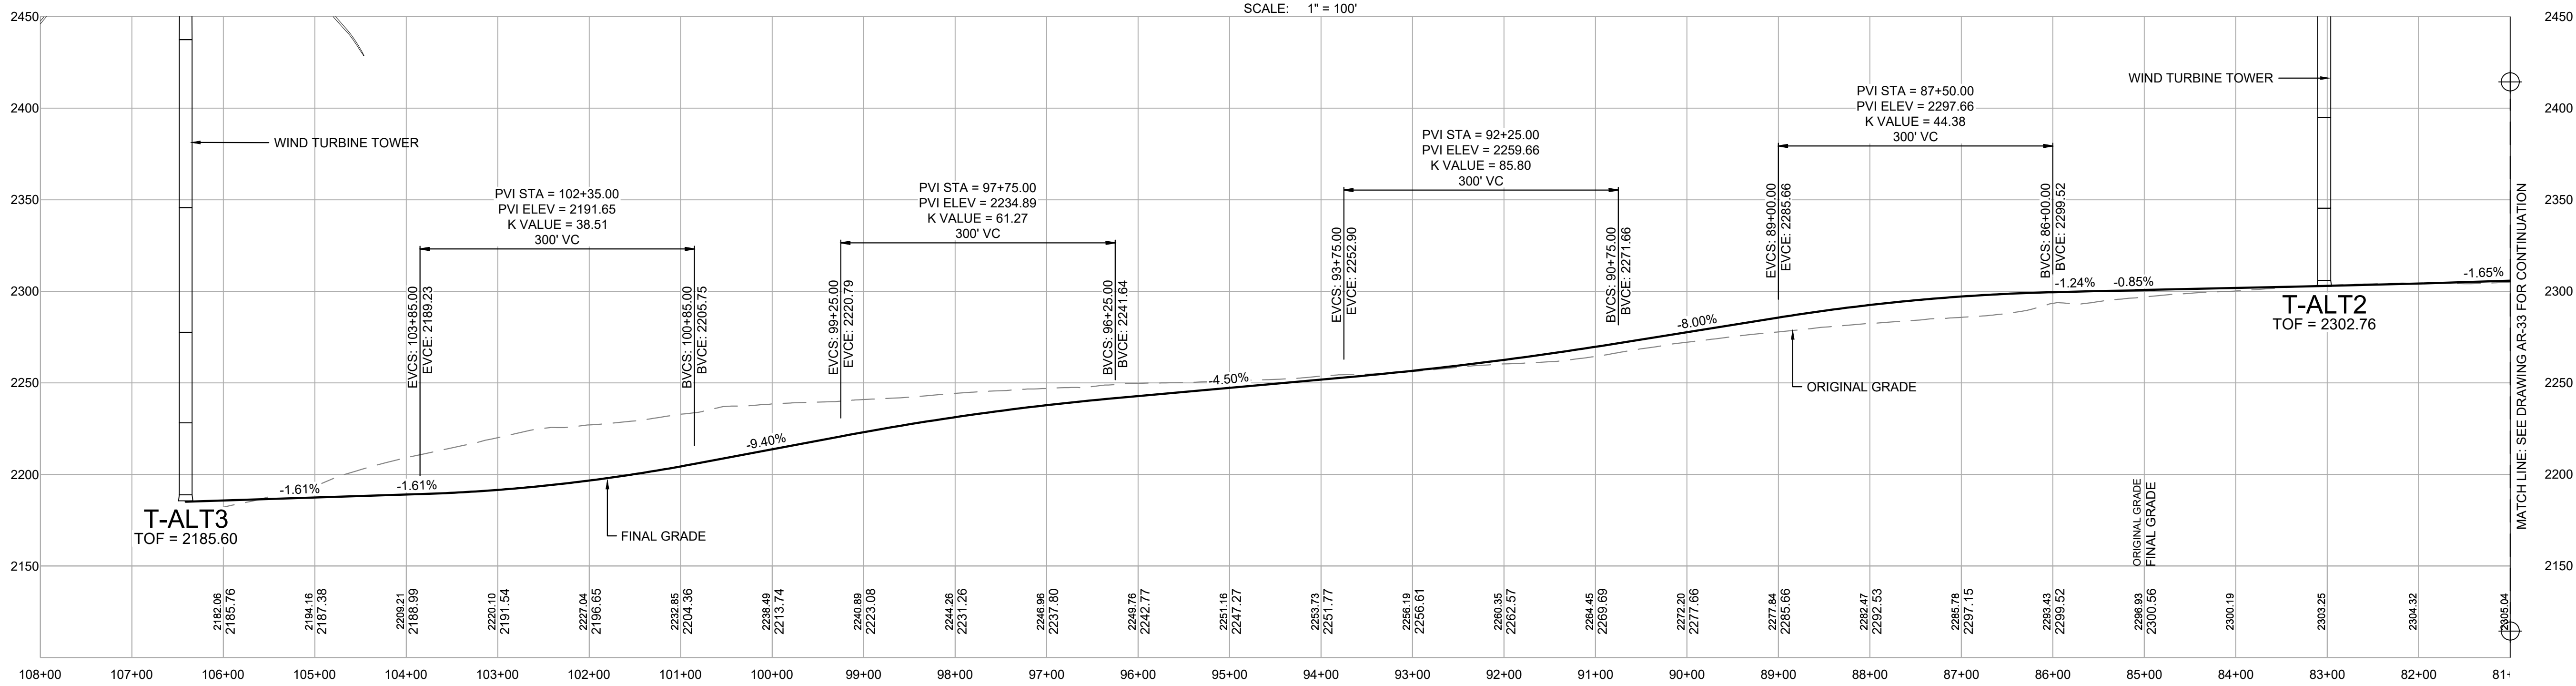

T-ALT2 T-ALT3 ACCESS ROAD PROFILE

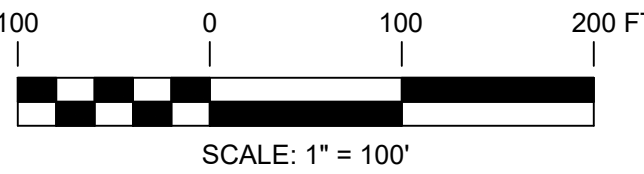

PRELIMINARY NOT FOR CONSTRUCTION

UNDER NEW YORK STATE EDUCATION LAW ARTICLE 145 (ENGINEERING), SECTION 7209 (2), IT IS A VIOLATION OF THE LAW FOR ANY PERSON, UNLESS ACTING UNDER THE DIRECTION OF A LICENSED PROFESSIONAL ENGINEER, TO ALTER THIS DOCUMENT.



249 Western Avenue
 Augusta, ME 04330

PROJECT NO: 246409


REV	DESCRIPTION	DATE	DES	CHK	APP
C	ISSUED FOR CLIENT REVIEW	03/02/18	DED	PMM	AMW
B	PRE-FINAL CLIENT REVIEW	08/04/17	DED	PMM	AMW
A	ISSUED FOR CLIENT REVIEW	04/17	DED	PMM	AW

PMM DESIGNED		DED DRAWN		AMW CHECKED		AJW APPROVED	
REVIEW 1		3/17 DATE		AS NOTED SCALE		T-ALT2 T-ALT3 ACCESS ROAD PLAN AND PROFILE EIGHT POINT WIND ENERGY CENTER EIGHT POINT WIND, LLC GREENWOOD / WEST UNION	
REVIEW 2		AR-34		NEW YORK		REV. C	

LINE TABLE				
LINE #	LENGTH	DIRECTION	START POINT (N.E)	END POINT (N.E)
L1	1242.40	N89° 53' 52.28"E	(745143.81,522206.10)	(745146.03,523448.50)
L4	246.75	N29° 48' 28.06"E	(745347.19,523794.87)	(745561.30,523917.52)

CURVE TABLE				
CURVE #	RADIUS	LENGTH	CHORD DIRECTION	START POINT (N.E)
C3	400.000	419.508	N59° 51' 10.17"E	(745146.03,523448.50)
				(745347.19,523794.87)


SOILS LEGEND			
SYM	NAME	SLOPE	HSG
MrB	MORRIS CHANNERY SILT LOAM	2-8%	D
MSB	MORRIS EXTREMELY STONY SOILS	GENTLY SLOPING	D
WoB	WELLSBORO CHANNERY SILT LOAM	2-8%	D
WoC	WELLSBORO CHANNERY SILT LOAM	8-15%	D

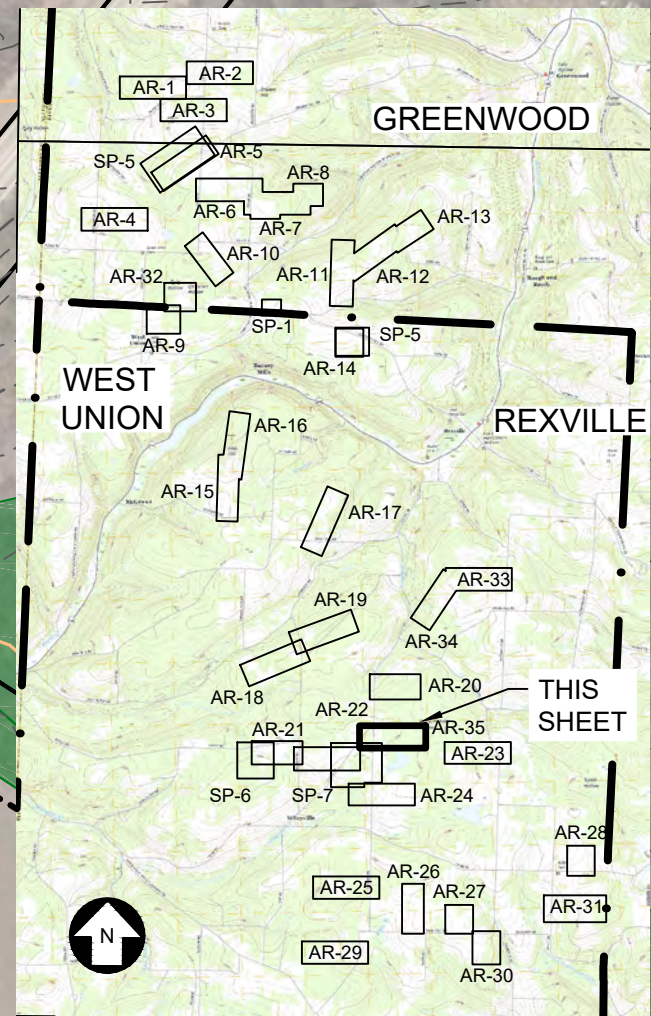

KEY MAP


T-ALT4 ACCESS ROAD PLAN

SCALE: 1" = 100'

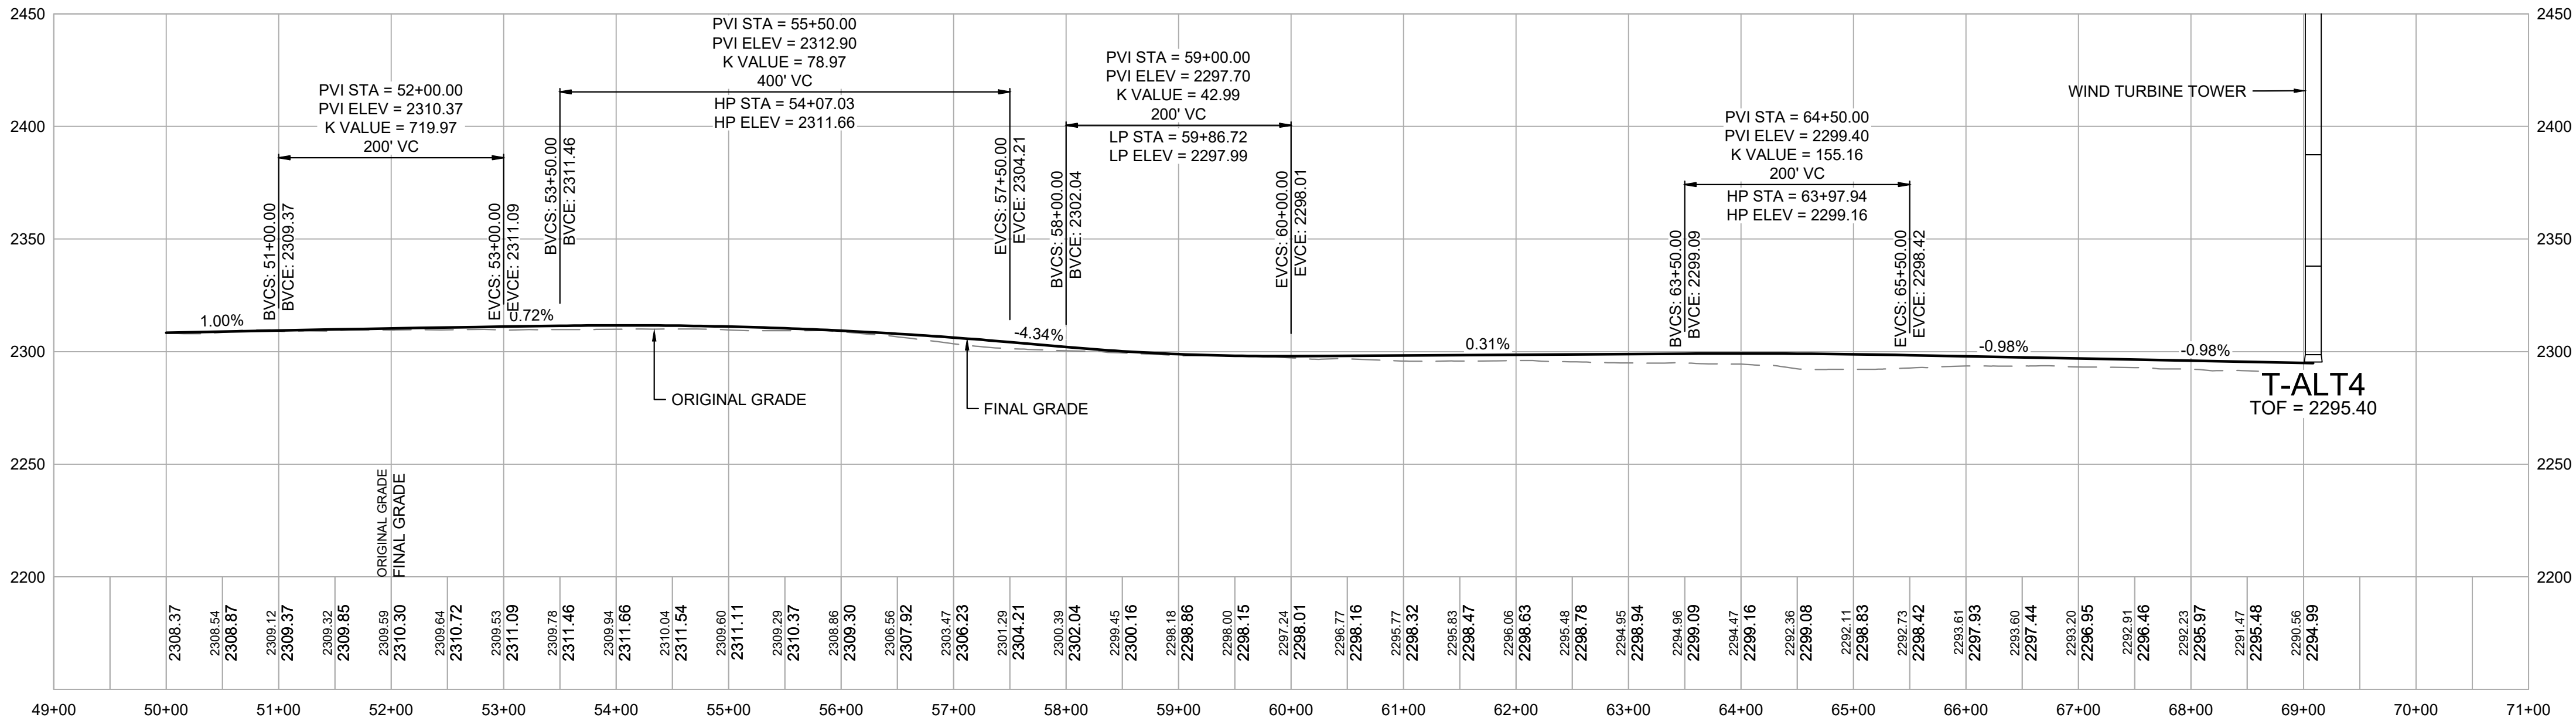

T-ALT4 ACCESS ROAD PROFILE

SCALE: H 1" = 100'
V 1" = 50'

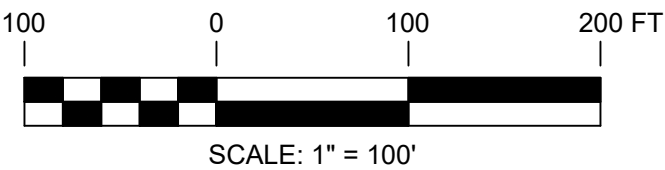

PRELIMINARY NOT FOR CONSTRUCTION

UNDER NEW YORK STATE EDUCATION LAW ARTICLE 145 (ENGINEERING), SECTION 7209 (2), IT IS A VIOLATION OF THE LAW FOR ANY PERSON, UNLESS ACTING UNDER THE DIRECTION OF A LICENSED PROFESSIONAL ENGINEER, TO ALTER THIS DOCUMENT.

	249 Western Avenue Augusta, ME 04330	PROJECT NO: 246409			
		REV	DESCRIPTION	DATE	DES
C		ISSUED FOR CLIENT REVIEW		03/02/18	DEO
B		PRE-FINAL CLIENT REVIEW		08/04/17	DEO
A		ISSUED FOR CLIENT REVIEW		04/17	DEO

PMM DESIGNED		T-ALT4 ACCESS ROAD	
DED DRAWN		PLAN AND PROFILE	
AMW CHECKED		EIGHT POINT WIND ENERGY CENTER	
AJW APPROVED		EIGHT POINT WIND, LLC	
REVIEW 1		GREENWOOD / WEST UNION	
REVIEW 2		NEW YORK	
3/17 DATE		AR-35	
AS NOTED SCALE		C	

